



FRONT ELEVATION
SCALE 1:200@A3




REAR ELEVATION
SCALE 1:200@A3

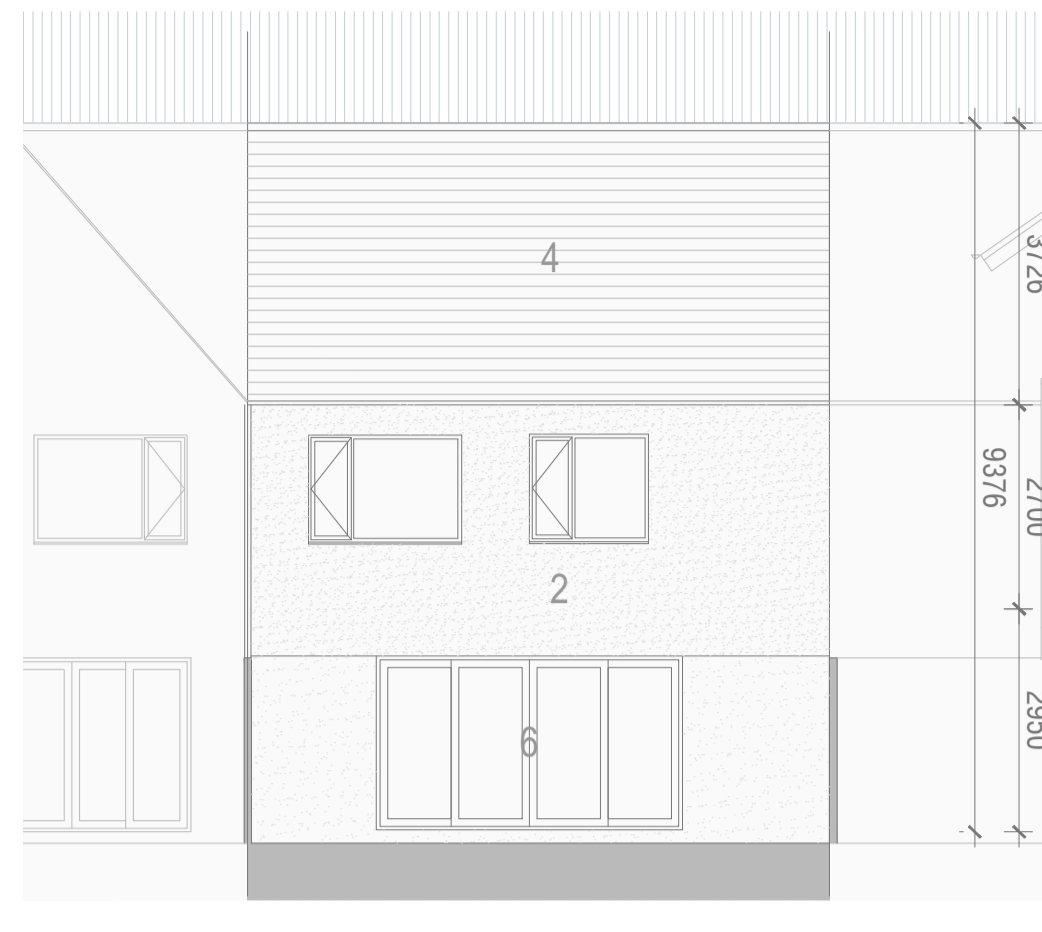


SECTION A-A
SCALE 1:200@A3

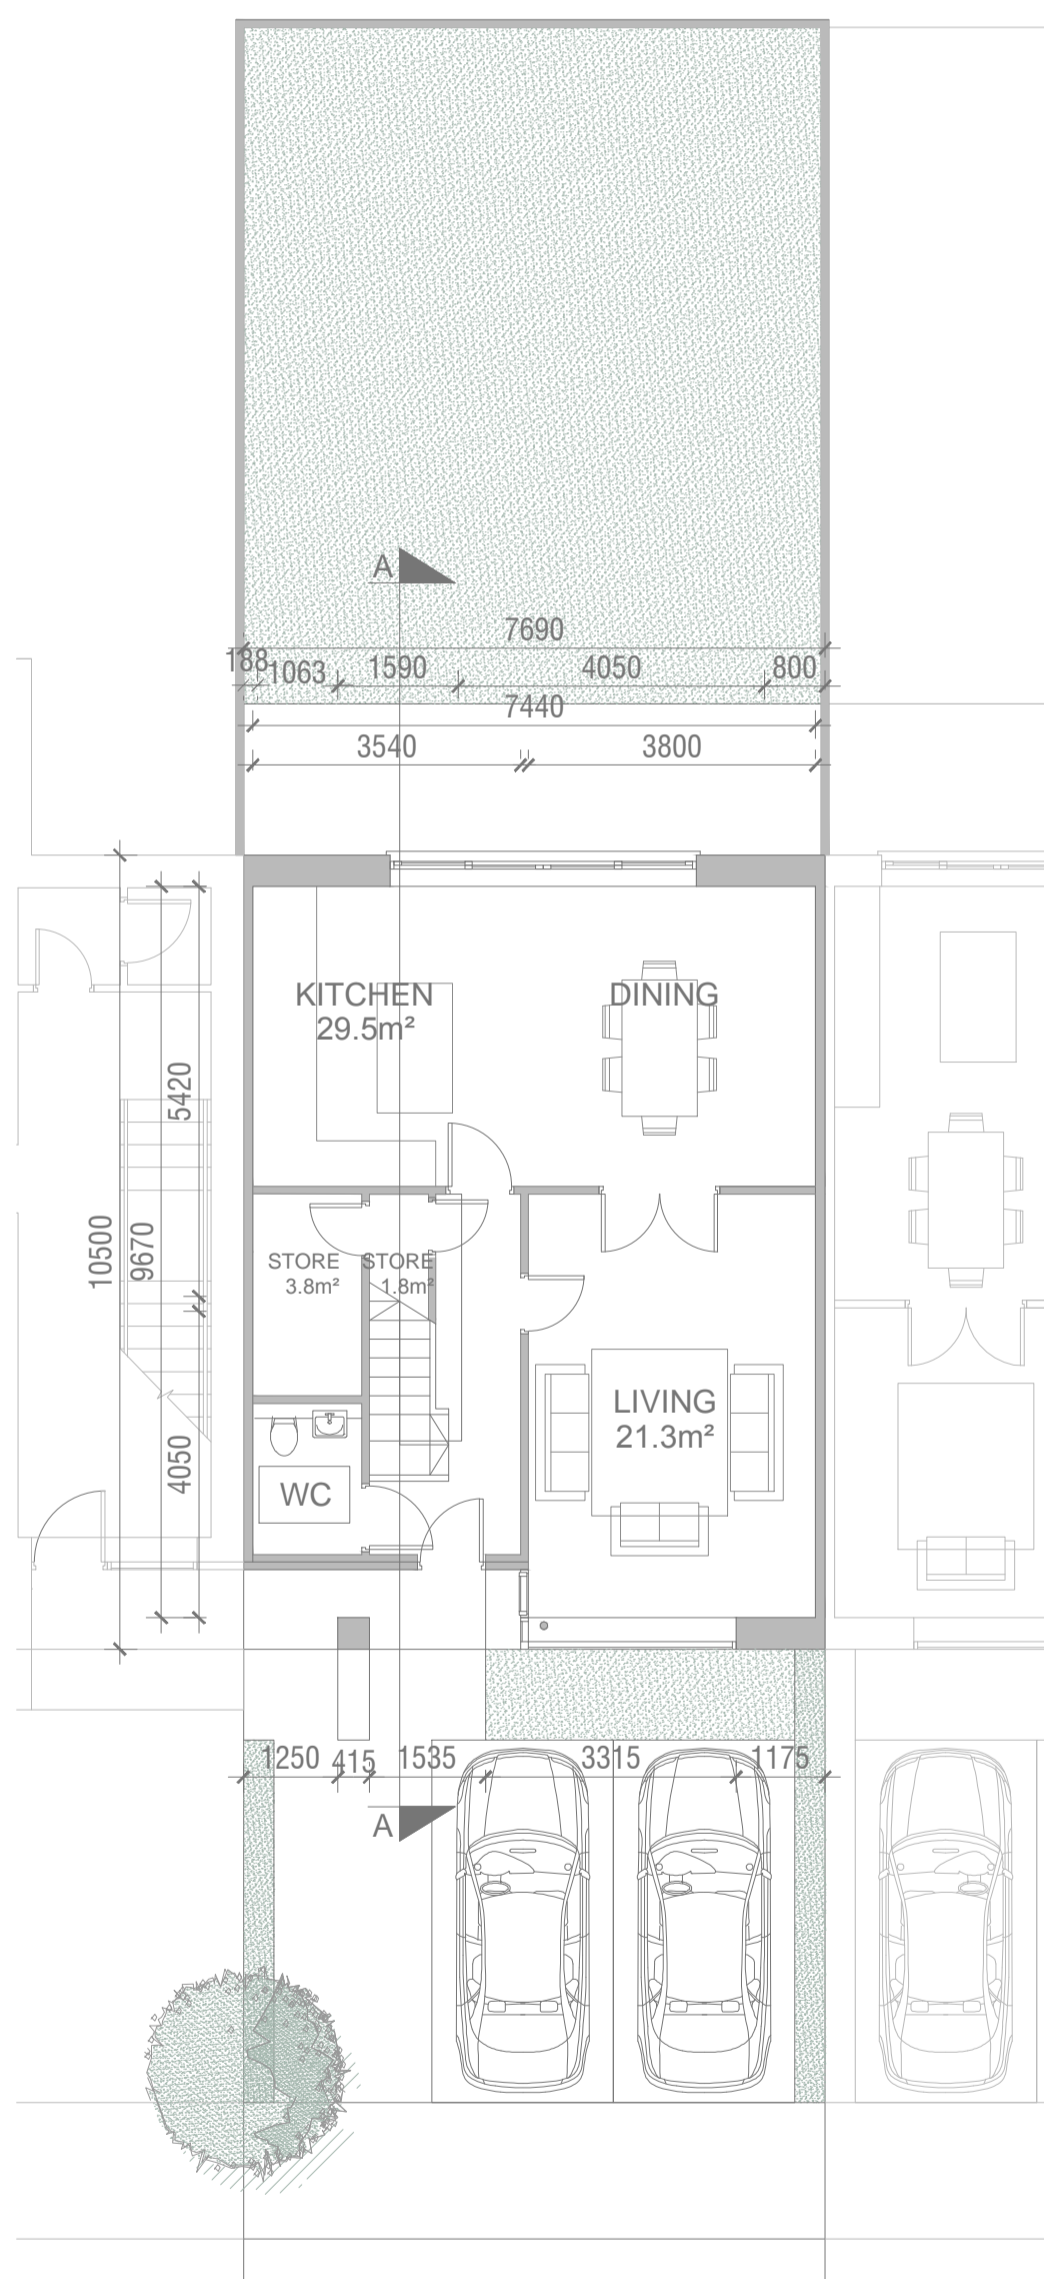

GROUND FLOOR PLAN
SCALE 1:200@A3
3 BED TERRACED HOUSE - TYPE 3.9

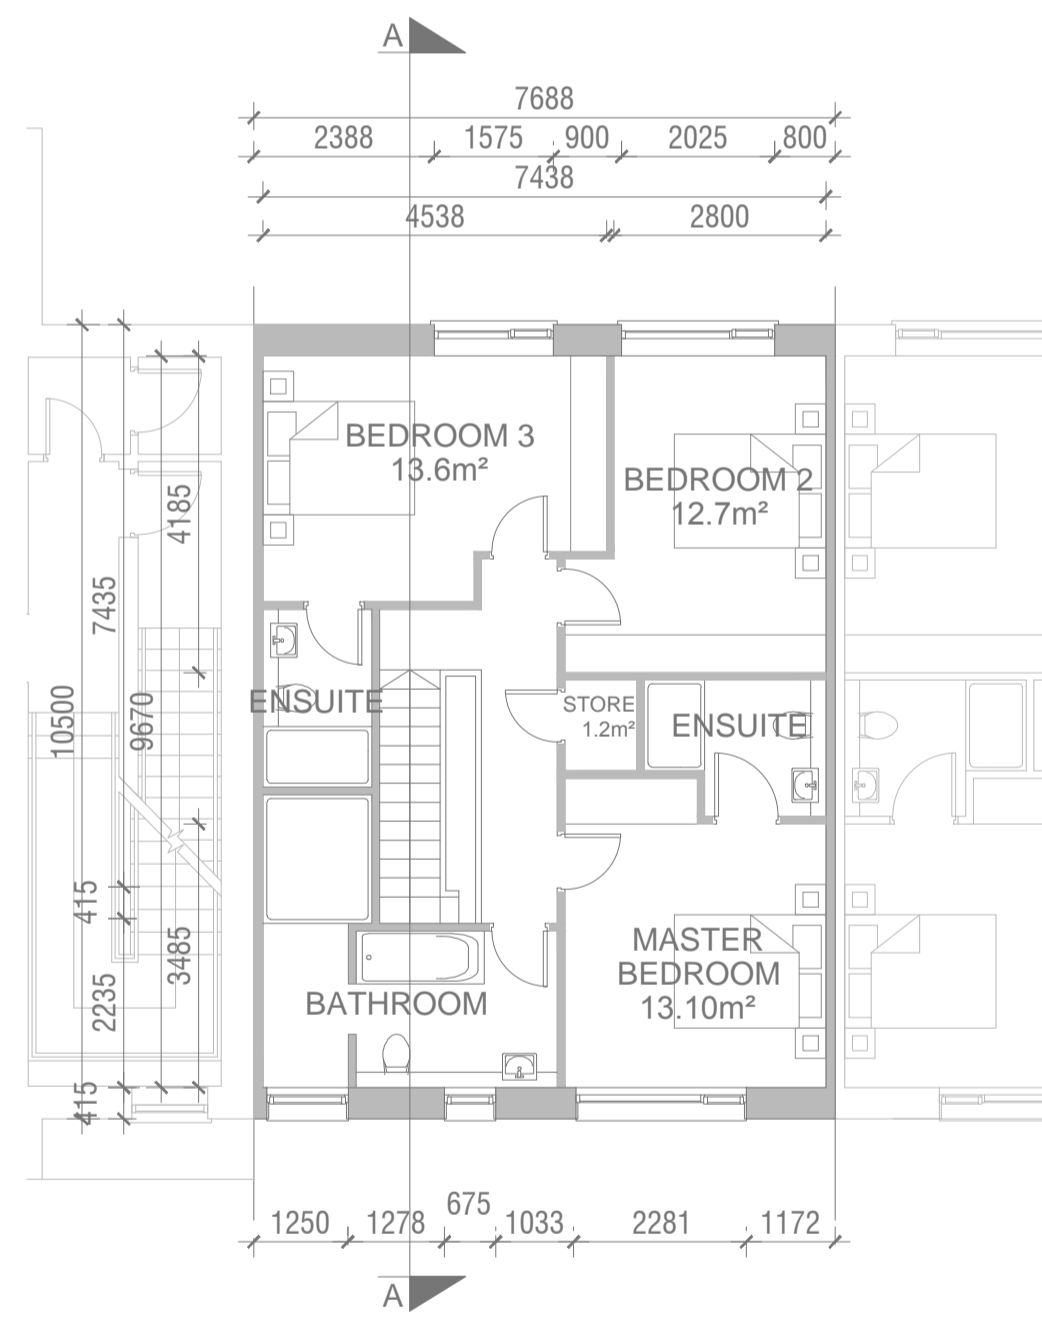


FIRST FLOOR PLAN
SCALE 1:200@A3

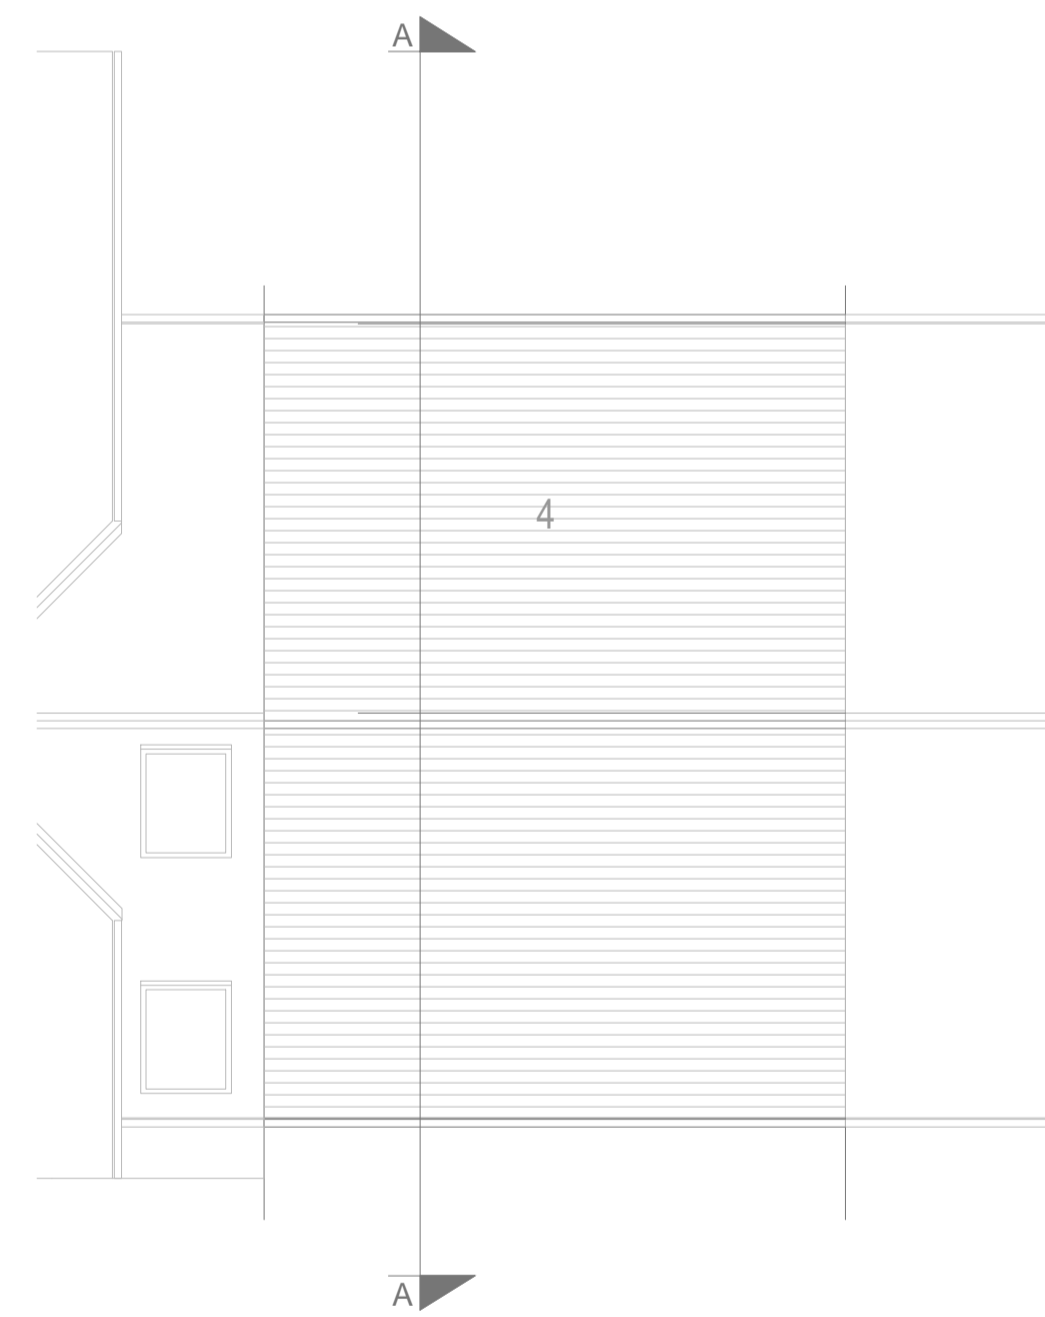

ROOF PLAN
SCALE 1:200@A3



VIEW 1

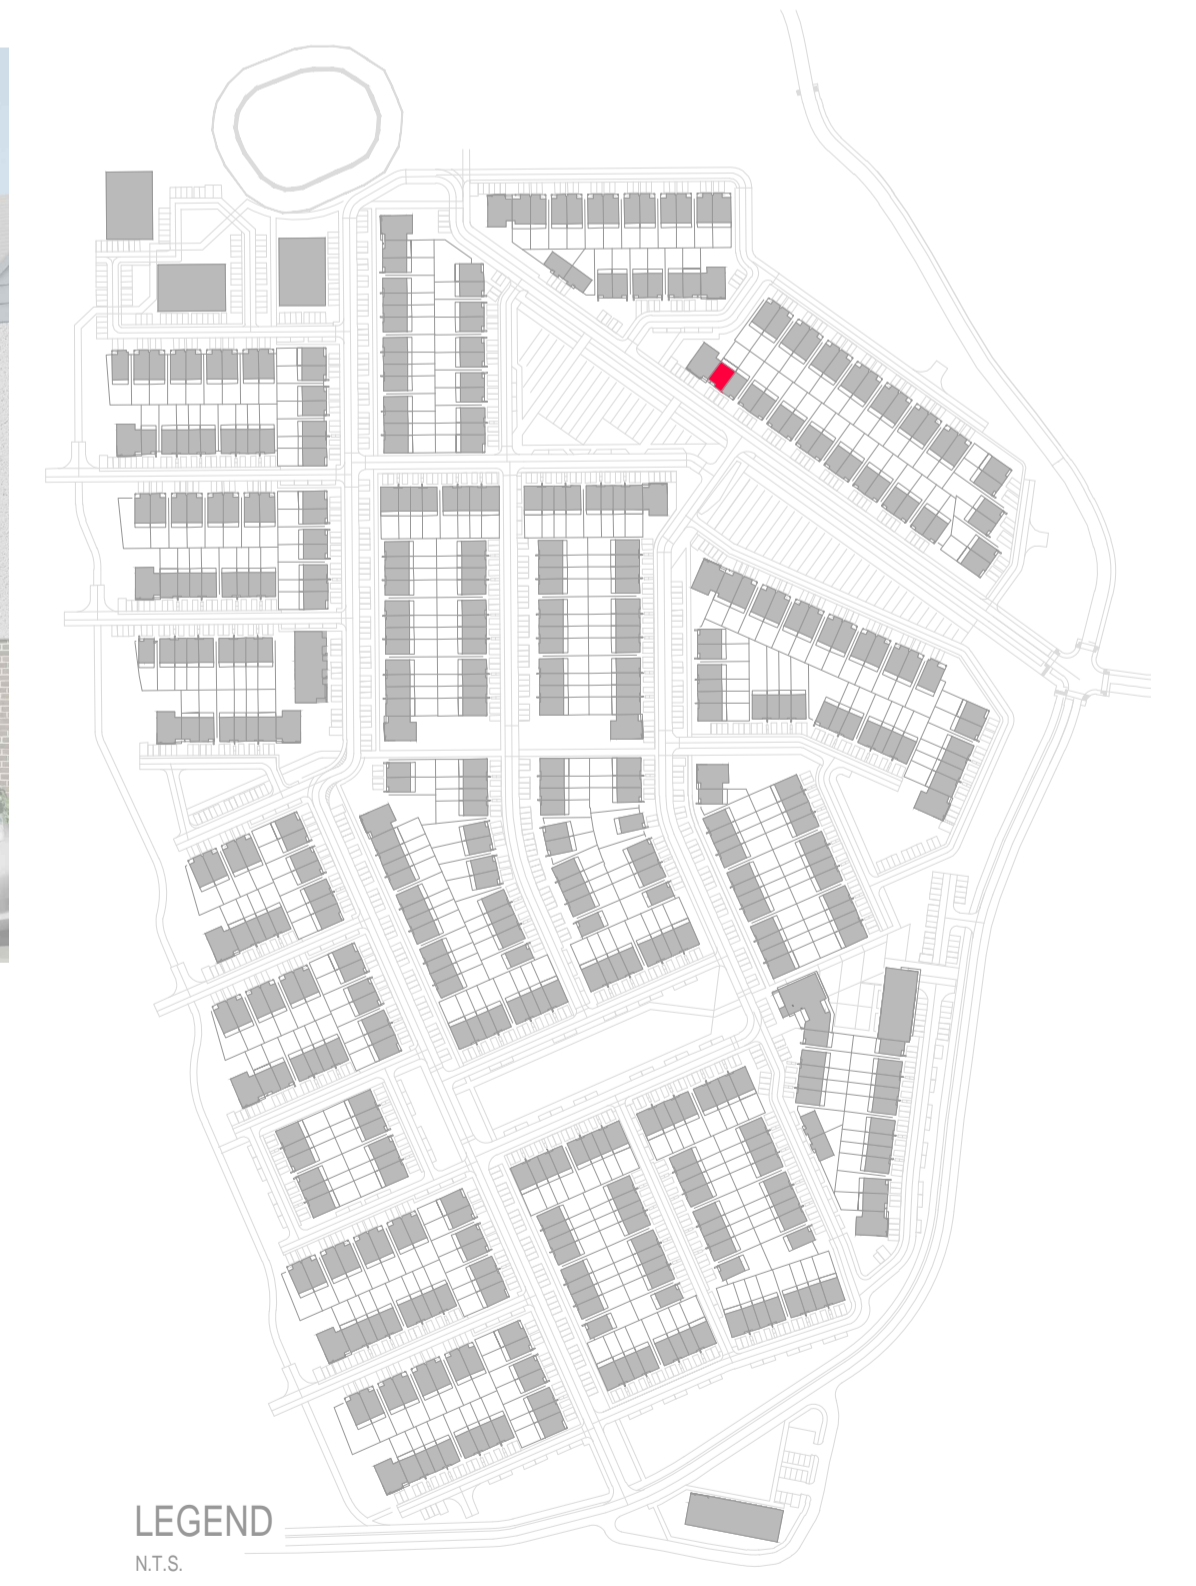

LEGEND
N.T.S.

MATERIALS

- 1 SELECTED BRICK
- 2 RENDER ROUGH
- 3 RENDER SMOOTH
- 4 SLATE ROOF
- 5 TIMBER FENCE
- 6 PVC/ALUMINIUM WINDOWS
- 7 TIMBER PAINTED

- NOTES
- Copyright Reserved.
 - Work to figured dimensions only. Do not scale drawing.
 - The contractor is responsible for checking all levels and dimension on site and shall refer all discrepancies to the Architect.
 - Where appropriate, for details of R.C. structure, or mechanical and electrical details, see Engineers drawings.
 - Proprietary items shall be fixed in strict accordance with manufacturers instructions.
 - Sizes of proprietary items shall be checked with manufacturer.
 - The contractor shall be responsible for the co-ordination of structure, finishes and services.

ISSUE/STATUS	No.	Date	Revision	Initials
PROGRESS				
INFORMATION ONLY				
PLANNING APPLICATION				
TENDER				
FIRE CERT				
CONSTRUCTION				
DAC				
COMPLIANCE				

No.	Date	Revision	Initials

No.	Date	Revision	Initials

No.	Date	Revision	Initials

Project : RATHMULLAN	Client : TRAILFORD LTD	JOB NO. 17/094
Drawing Title : 3 BED SEMI-DETACHED HOUSE - TYPE 3.9	Drawn by: GZ	PP-H10-01
Date : Aug 2019	Scale: as shown	Checked by: JOL
File:		REVISION NO. B
Niall D. Brennan Associates, 52 Pembroke Road, Ballsbridge, Dublin 4, Ireland		
TEL (353 1) 478 90 09 FAX (353 1) 478 90 10 E-MAIL info@ndba.ie WEB www.ndba.ie		

