



FRONT ELEVATION
SCALE 1:200@A3

REAR ELEVATION
SCALE 1:200@A3

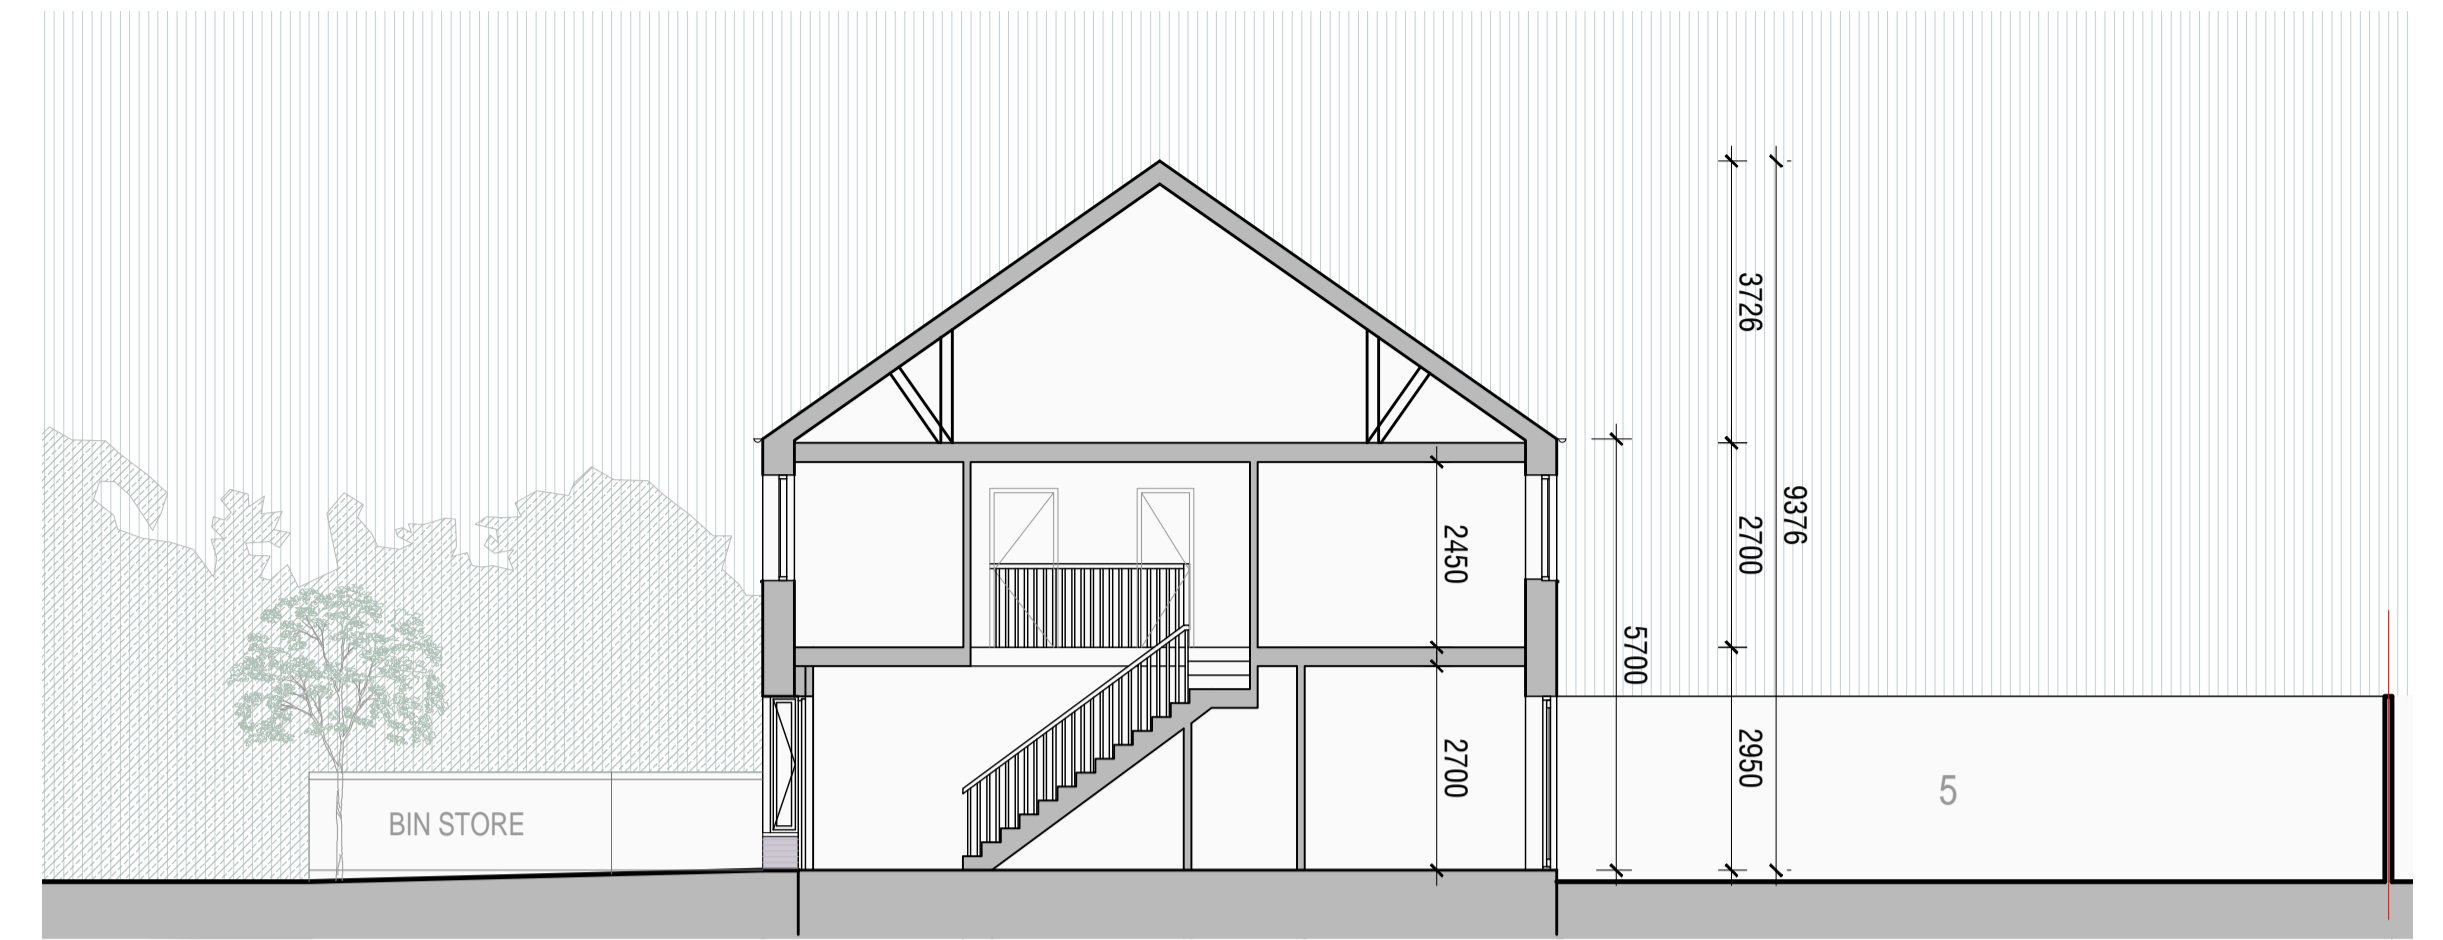


SECTION A-A
SCALE 1:200@A3

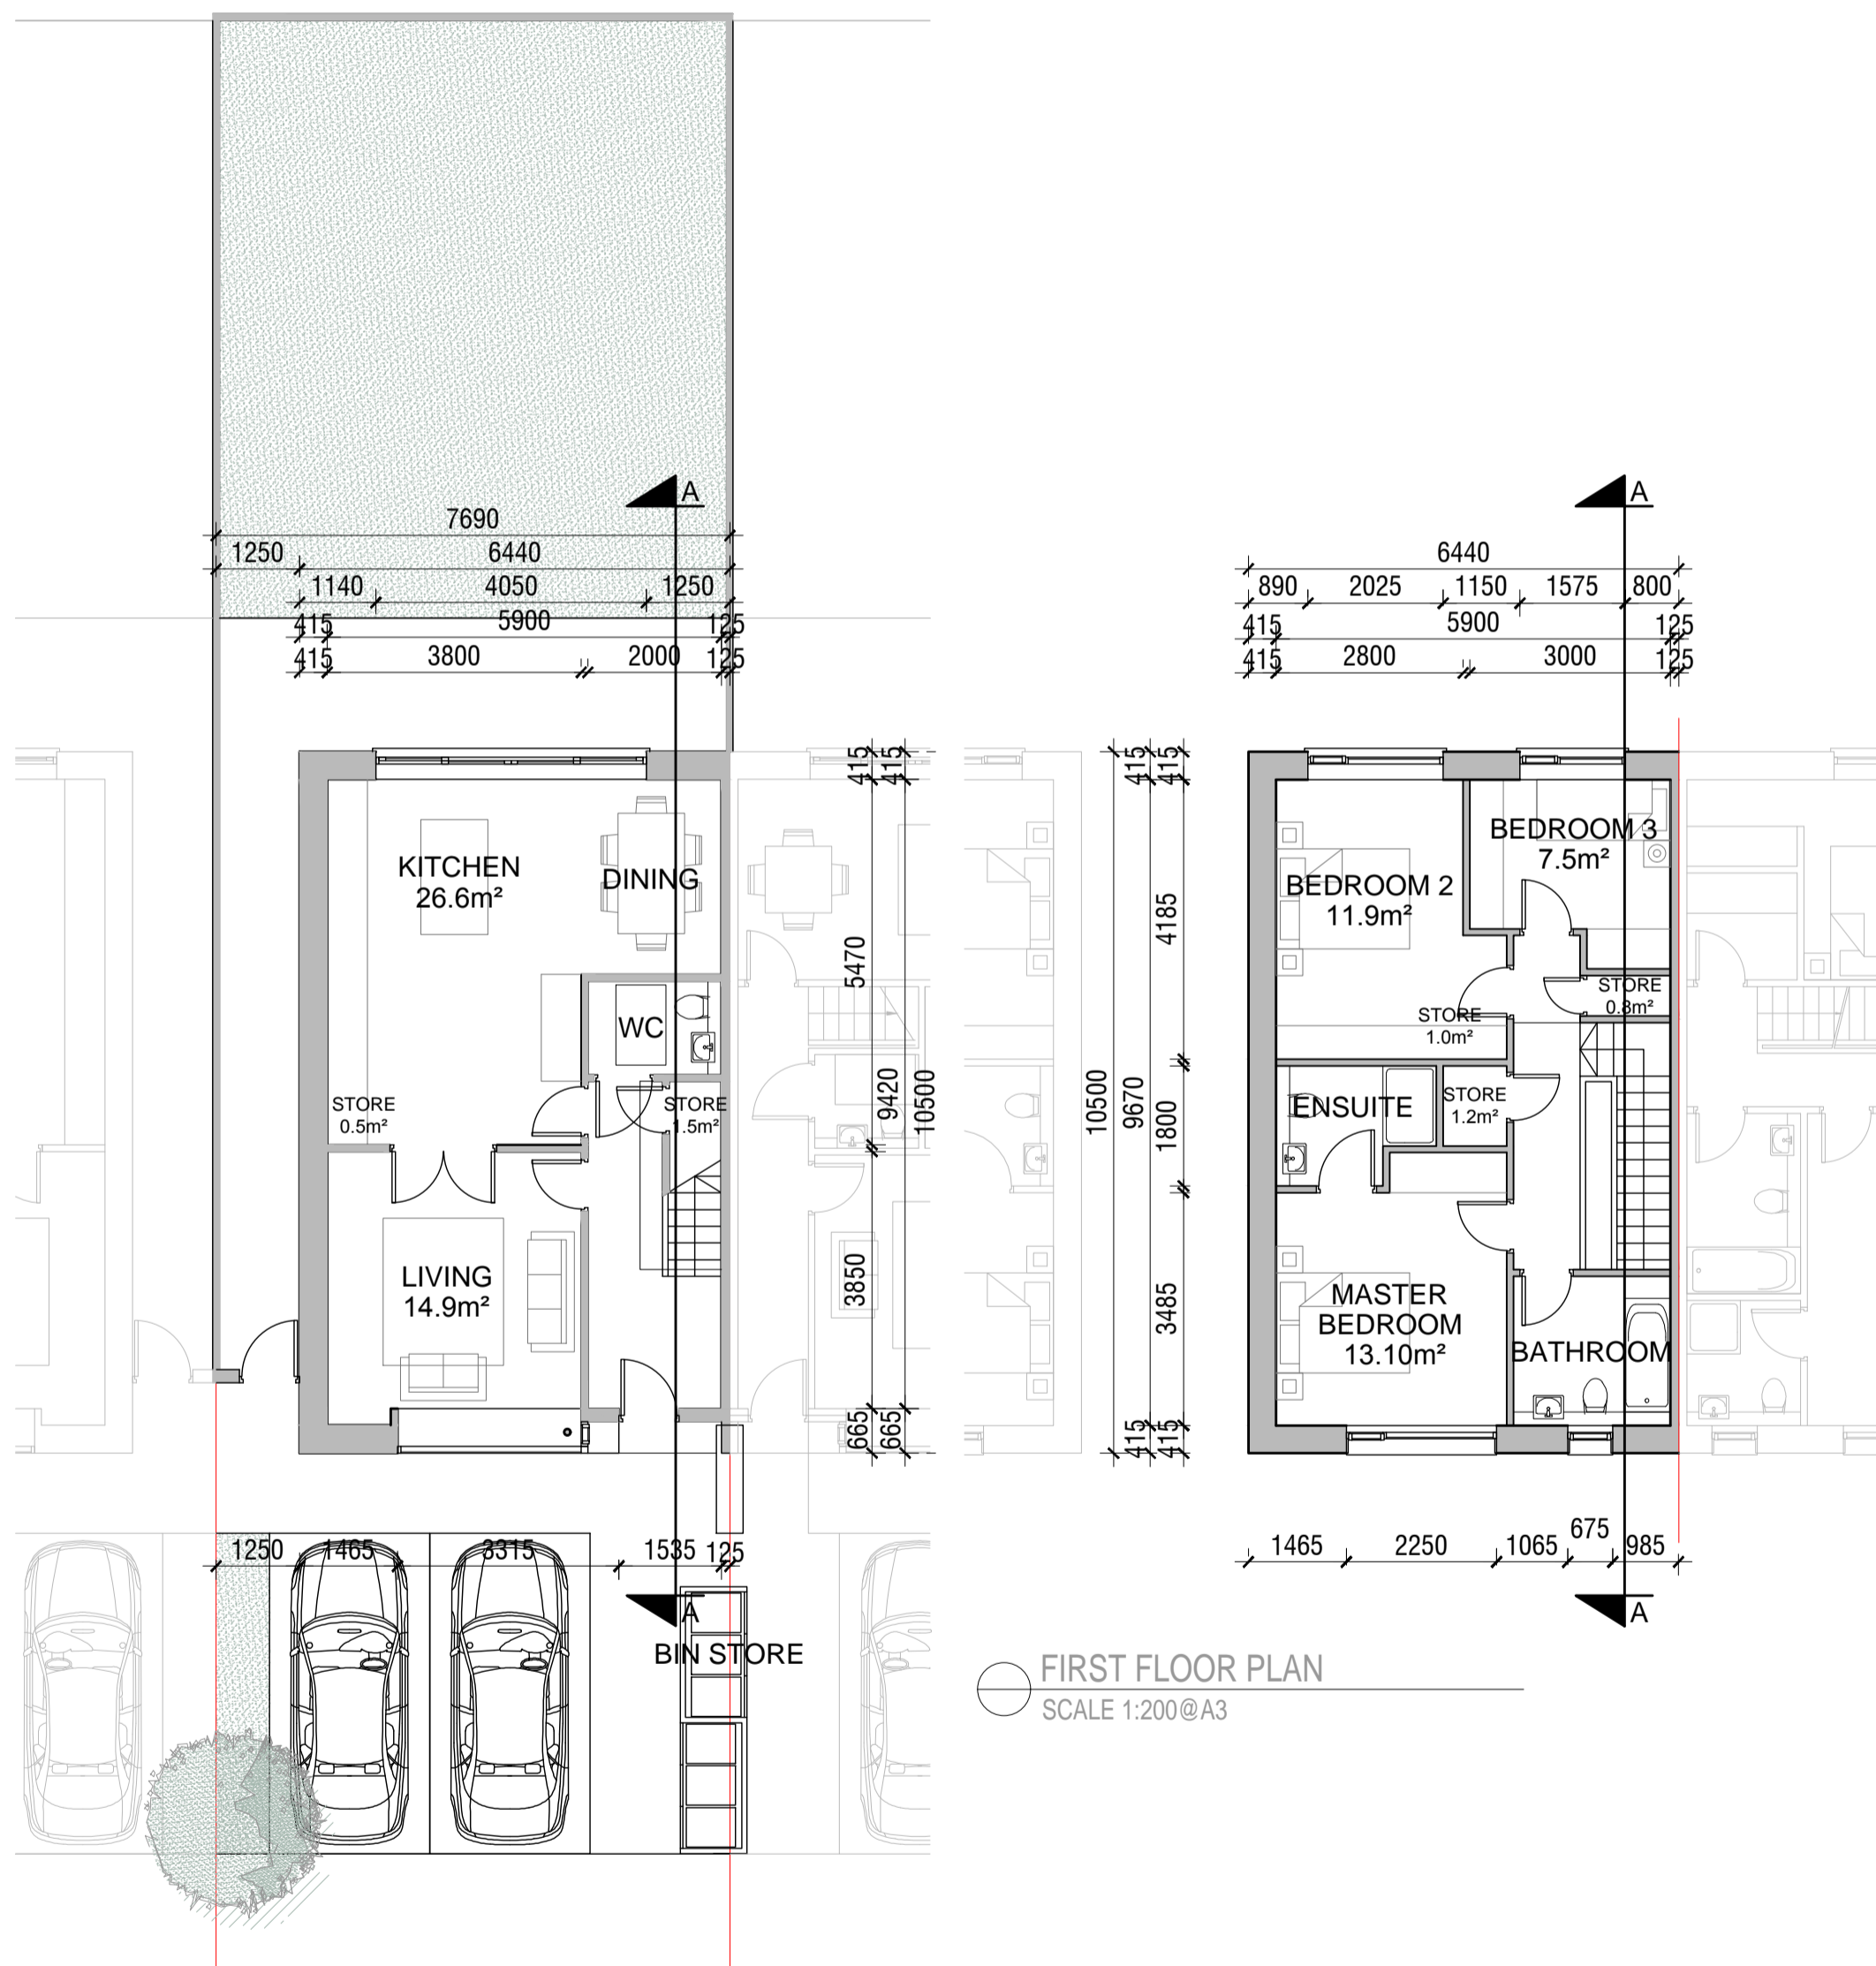

GROUND FLOOR PLAN
SCALE 1:200@A3

FIRST FLOOR PLAN
SCALE 1:200@A3

ROOF PLAN
SCALE 1:200@A3

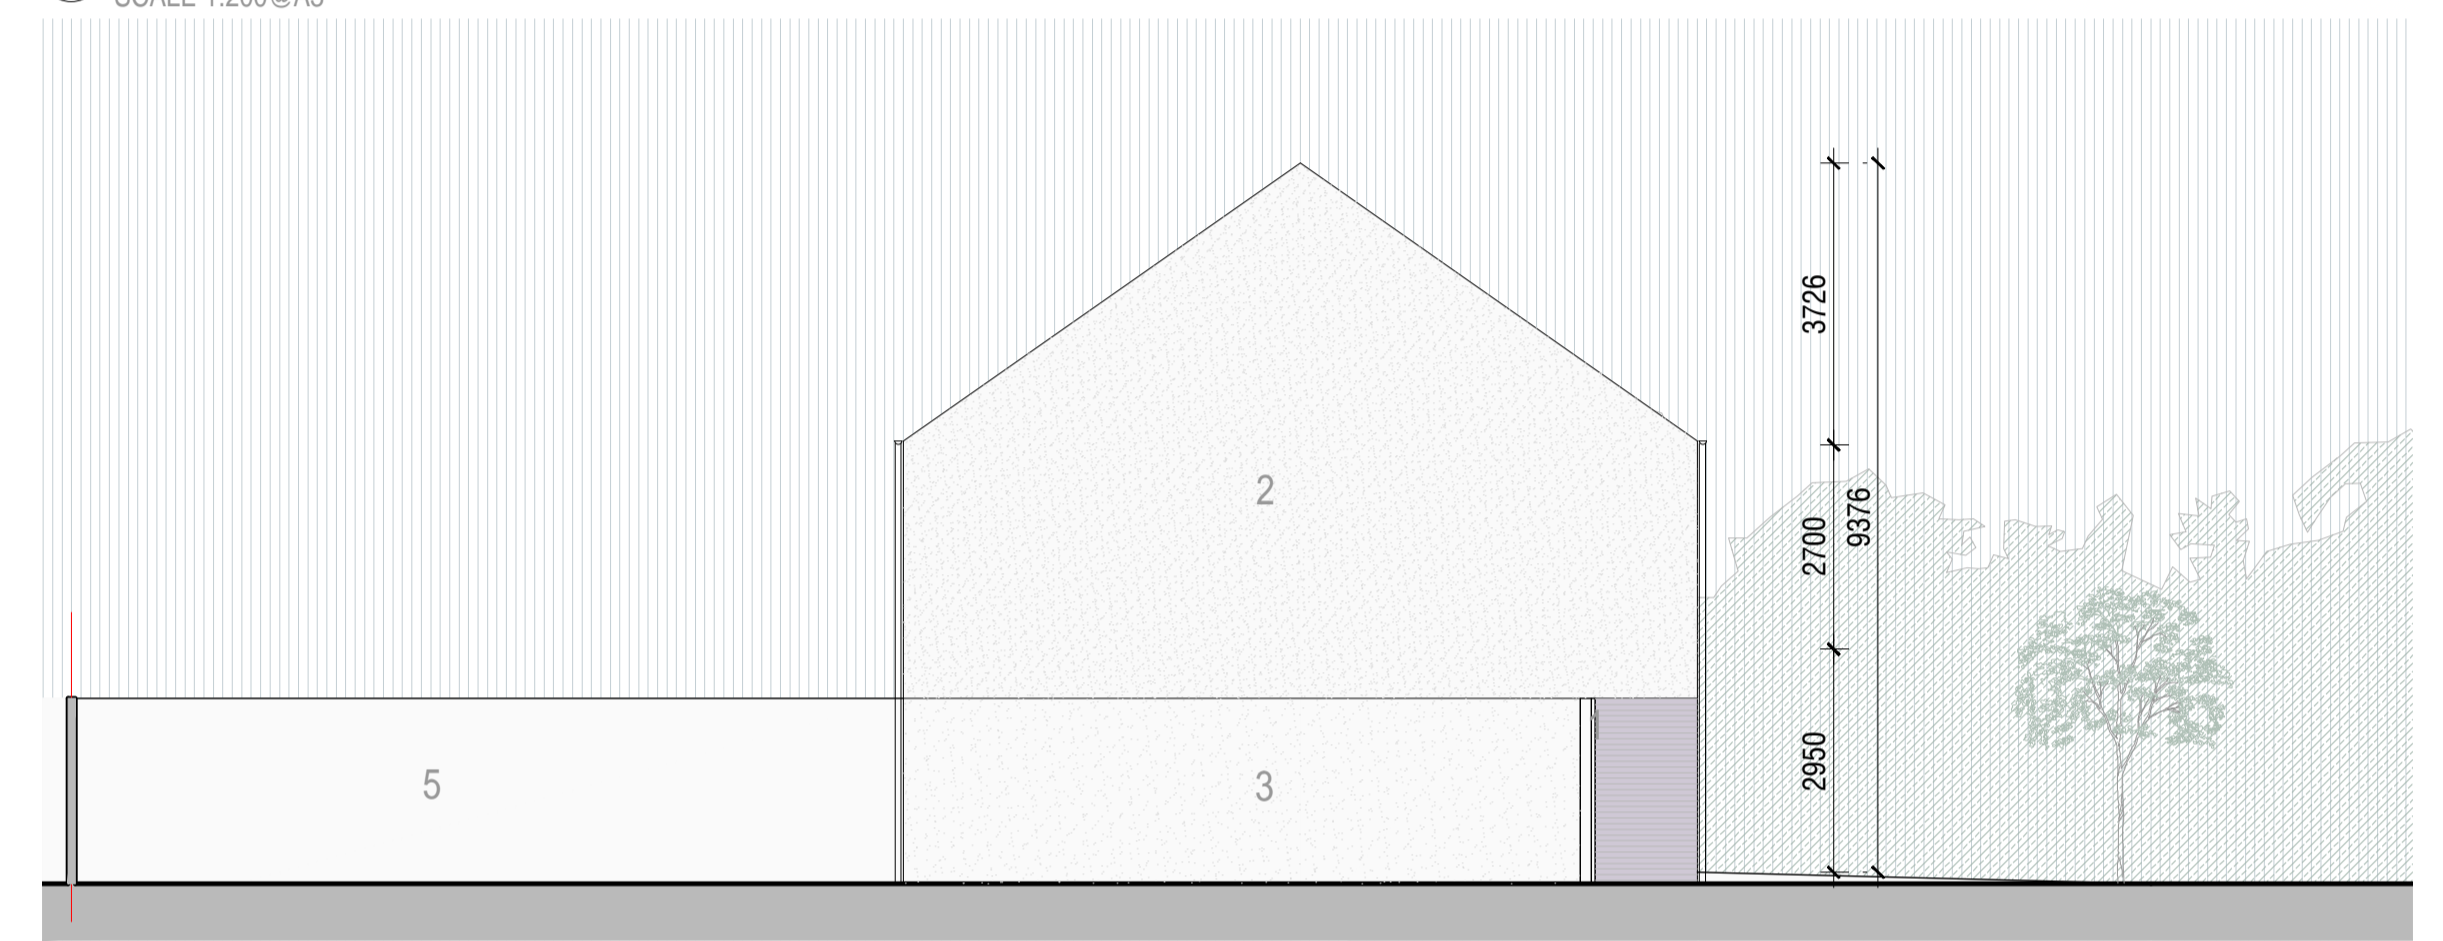

SIDE ELEVATION
SCALE 1:200@A3



VIEW 1



MATERIALS

- 1 SELECTED BRICK
- 2 RENDER ROUGH
- 3 RENDER SMOOTH
- 4 SLATE ROOF
- 5 TIMBER FENCE
- 6 PVC/ALUMINIUM WINDOWS
- 7 TIMBER PAINTED

3 BED END OF TERRACE HOUSE - TYPE 3.1 119 UNITS @ 110.20 m2

NOTES	NO.	ISSUE/STATUS	No.	Date	Revision	Initials	No.	Date	Revision	Initials	No.	Date	Revision	Initials
1. Copyright Reserved.		PROGRESS												
2. Work to signed dimensions only. Do not scale drawing.		INFORMATION ONLY												
3. The contractor is responsible for checking all levels and dimension on site and shall refer all discrepancies to the Architect.		PLANNING APPLICATION												
4. Where appropriate, for details of R.C. structure, or mechanical and electrical details, see Engineers drawings.		TENDER												
5. Proprietary items shall be fixed in strict accordance with manufacturers instructions.		FIRE CERT												
6. Sizes of proprietary items shall be checked with manufacturer.		CONSTRUCTION												
7. The contractor shall be responsible for the co-ordination of structure, finishes and services.		DAC												
		COMPLIANCE												

Project : RATHMULLAN	JOB NO.	17/094
Client : TRAILFORD LTD	DRAWING NO.	PP-H2-01
Drawing Title : 3 BED END OF TERRACE HOUSE - TYPE 3.1	REVISION NO.	B
Date : Aug 2019	Scale as shown	Checked by: JOL
File:		



Niall D. Brennan Associates, 52 Pembroke Road, Ballsbridge, Dublin 4, Ireland
TEL (353 1) 478 90 09 FAX (353 1) 478 90 10 E-MAIL info@ndba.ie WEB www.ndba.ie