



FRONT ELEVATION  
SCALE 1:200@A3

REAR ELEVATION  
SCALE 1:200@A3

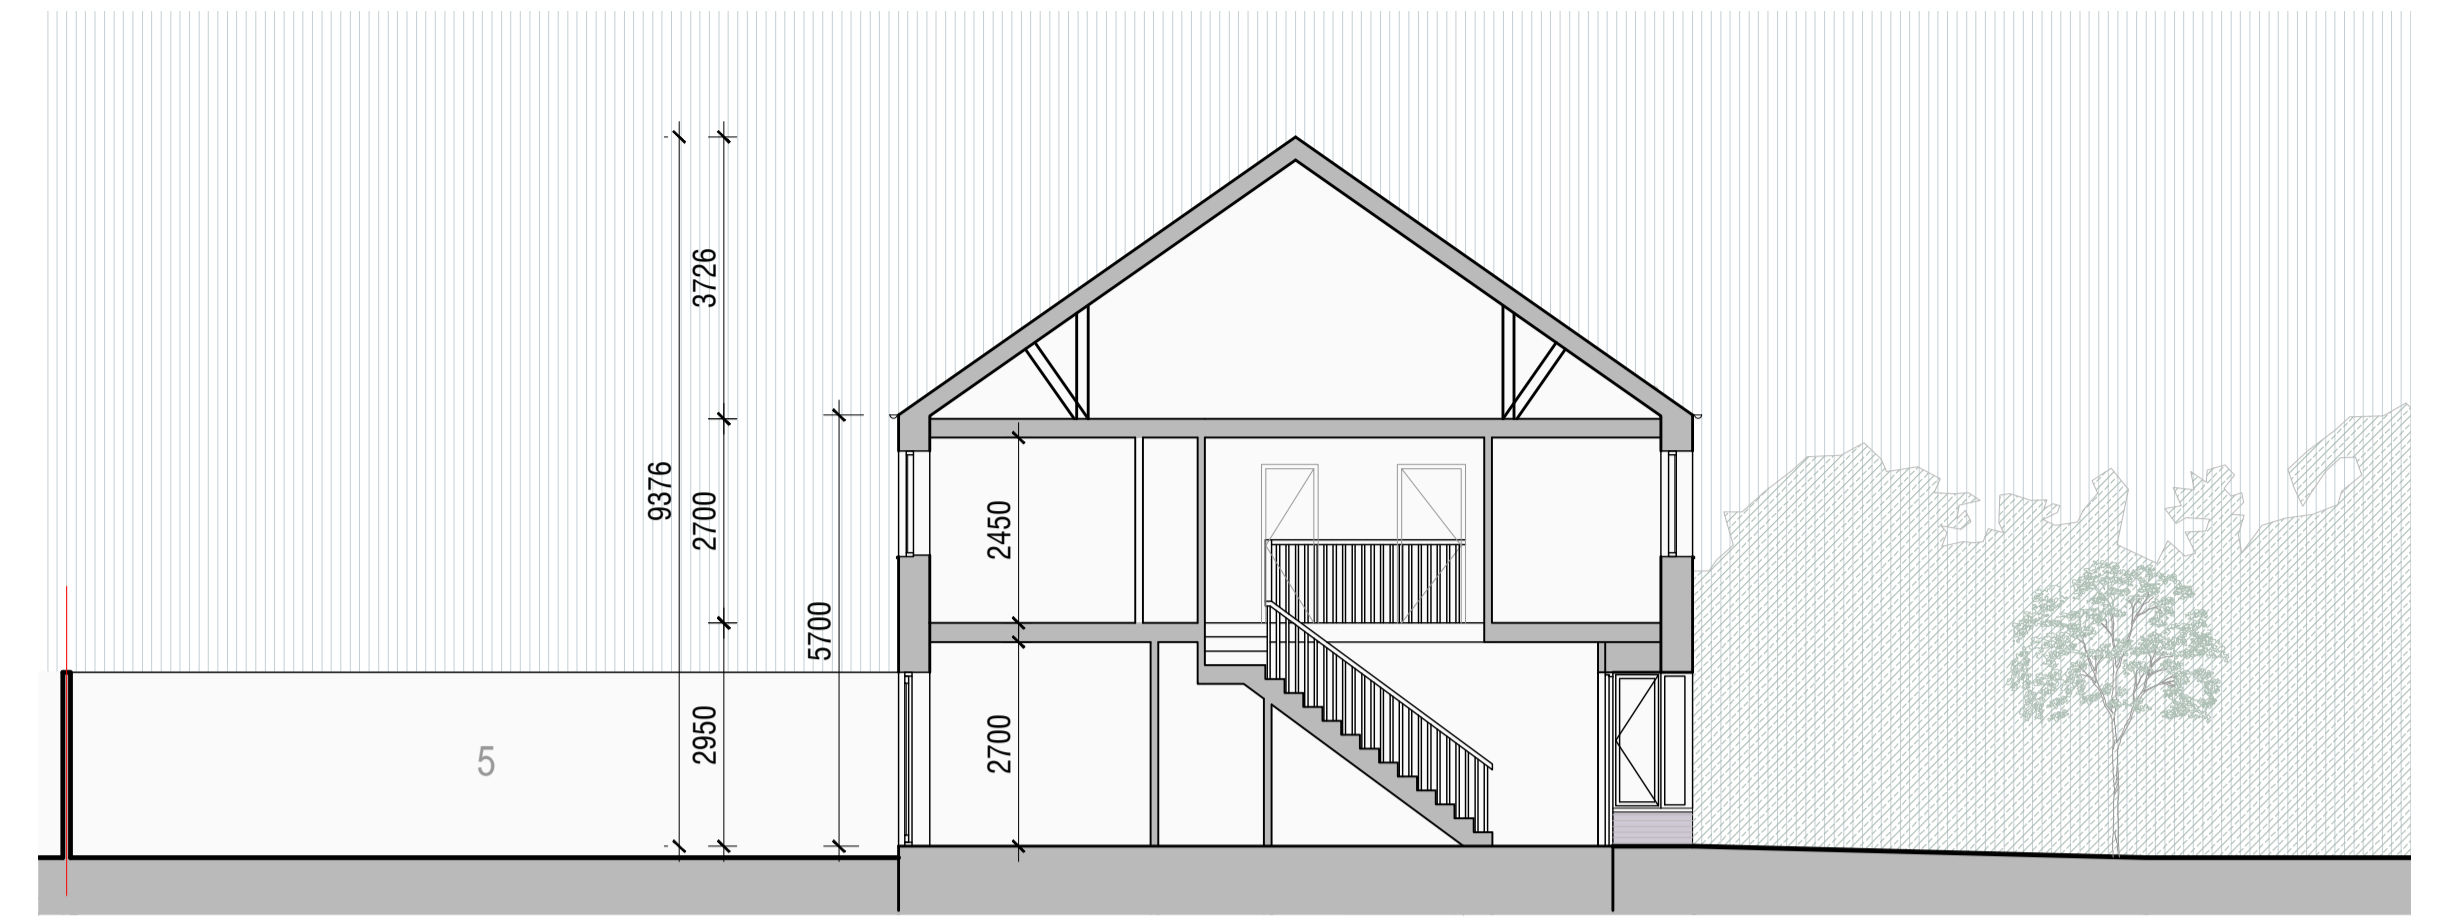


SECTION A-A  
SCALE 1:200@A3

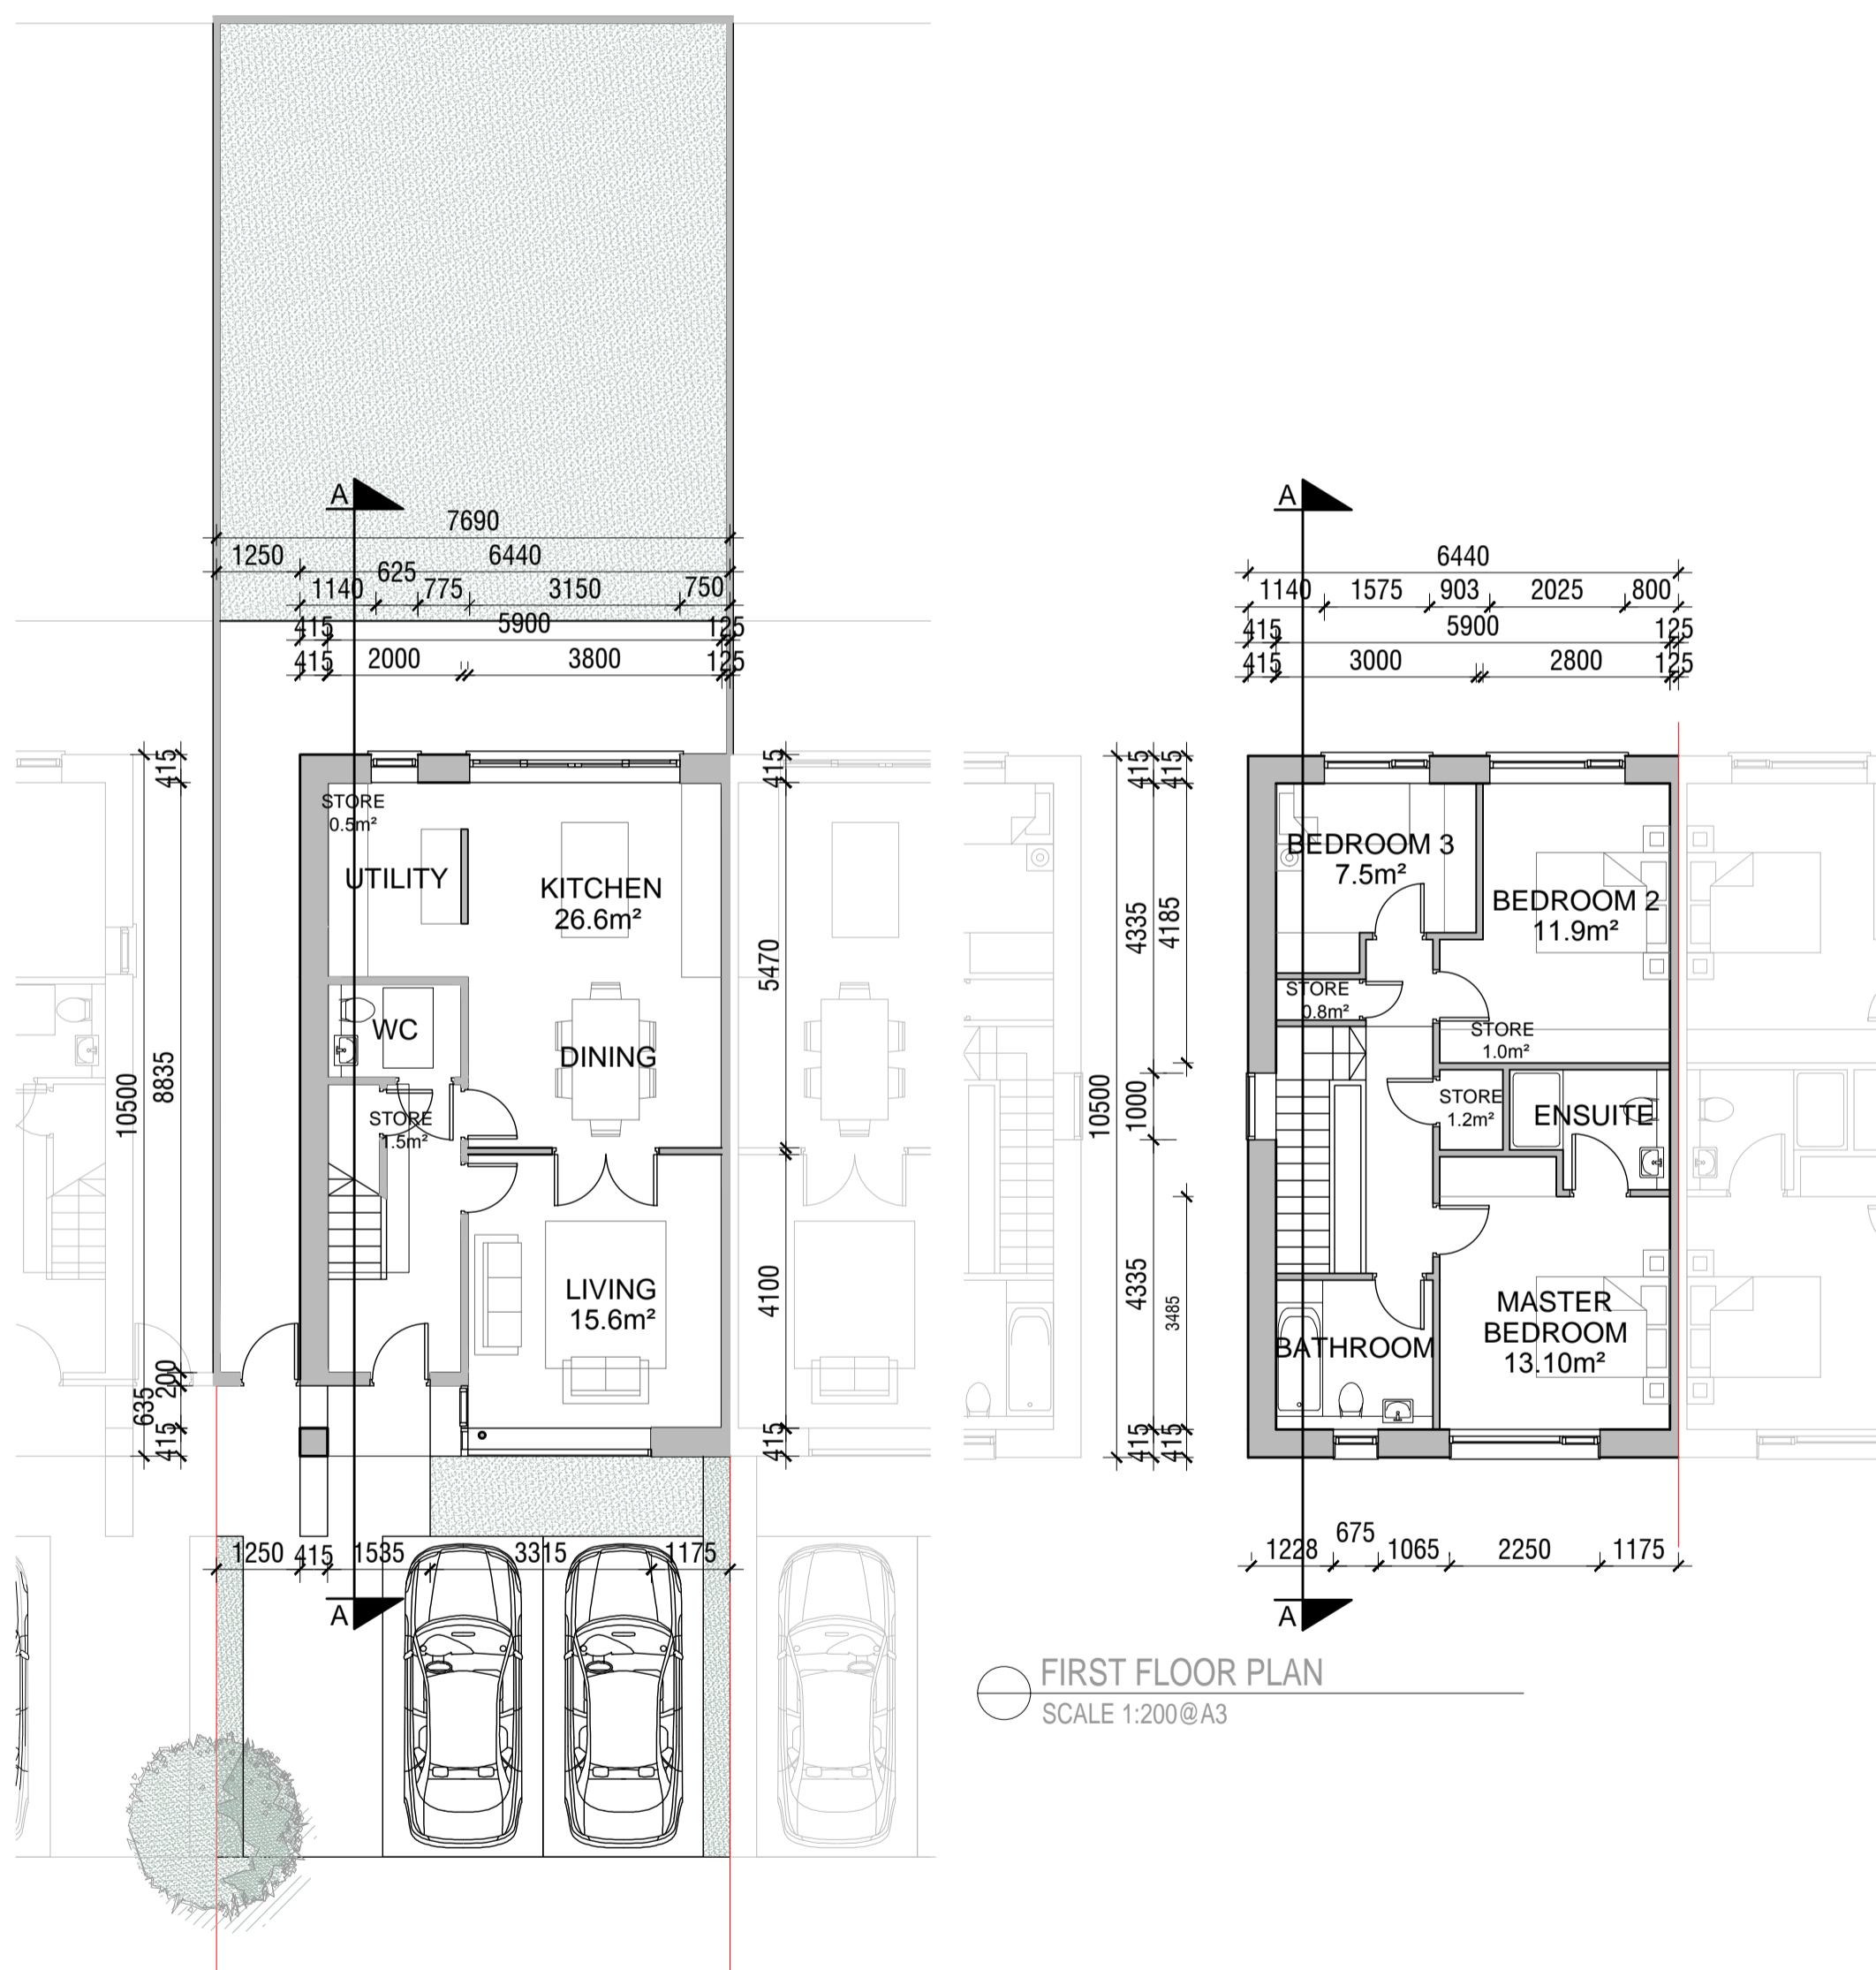

GROUND FLOOR PLAN  
SCALE 1:200@A3

FIRST FLOOR PLAN  
SCALE 1:200@A3

ROOF PLAN  
SCALE 1:200@A3

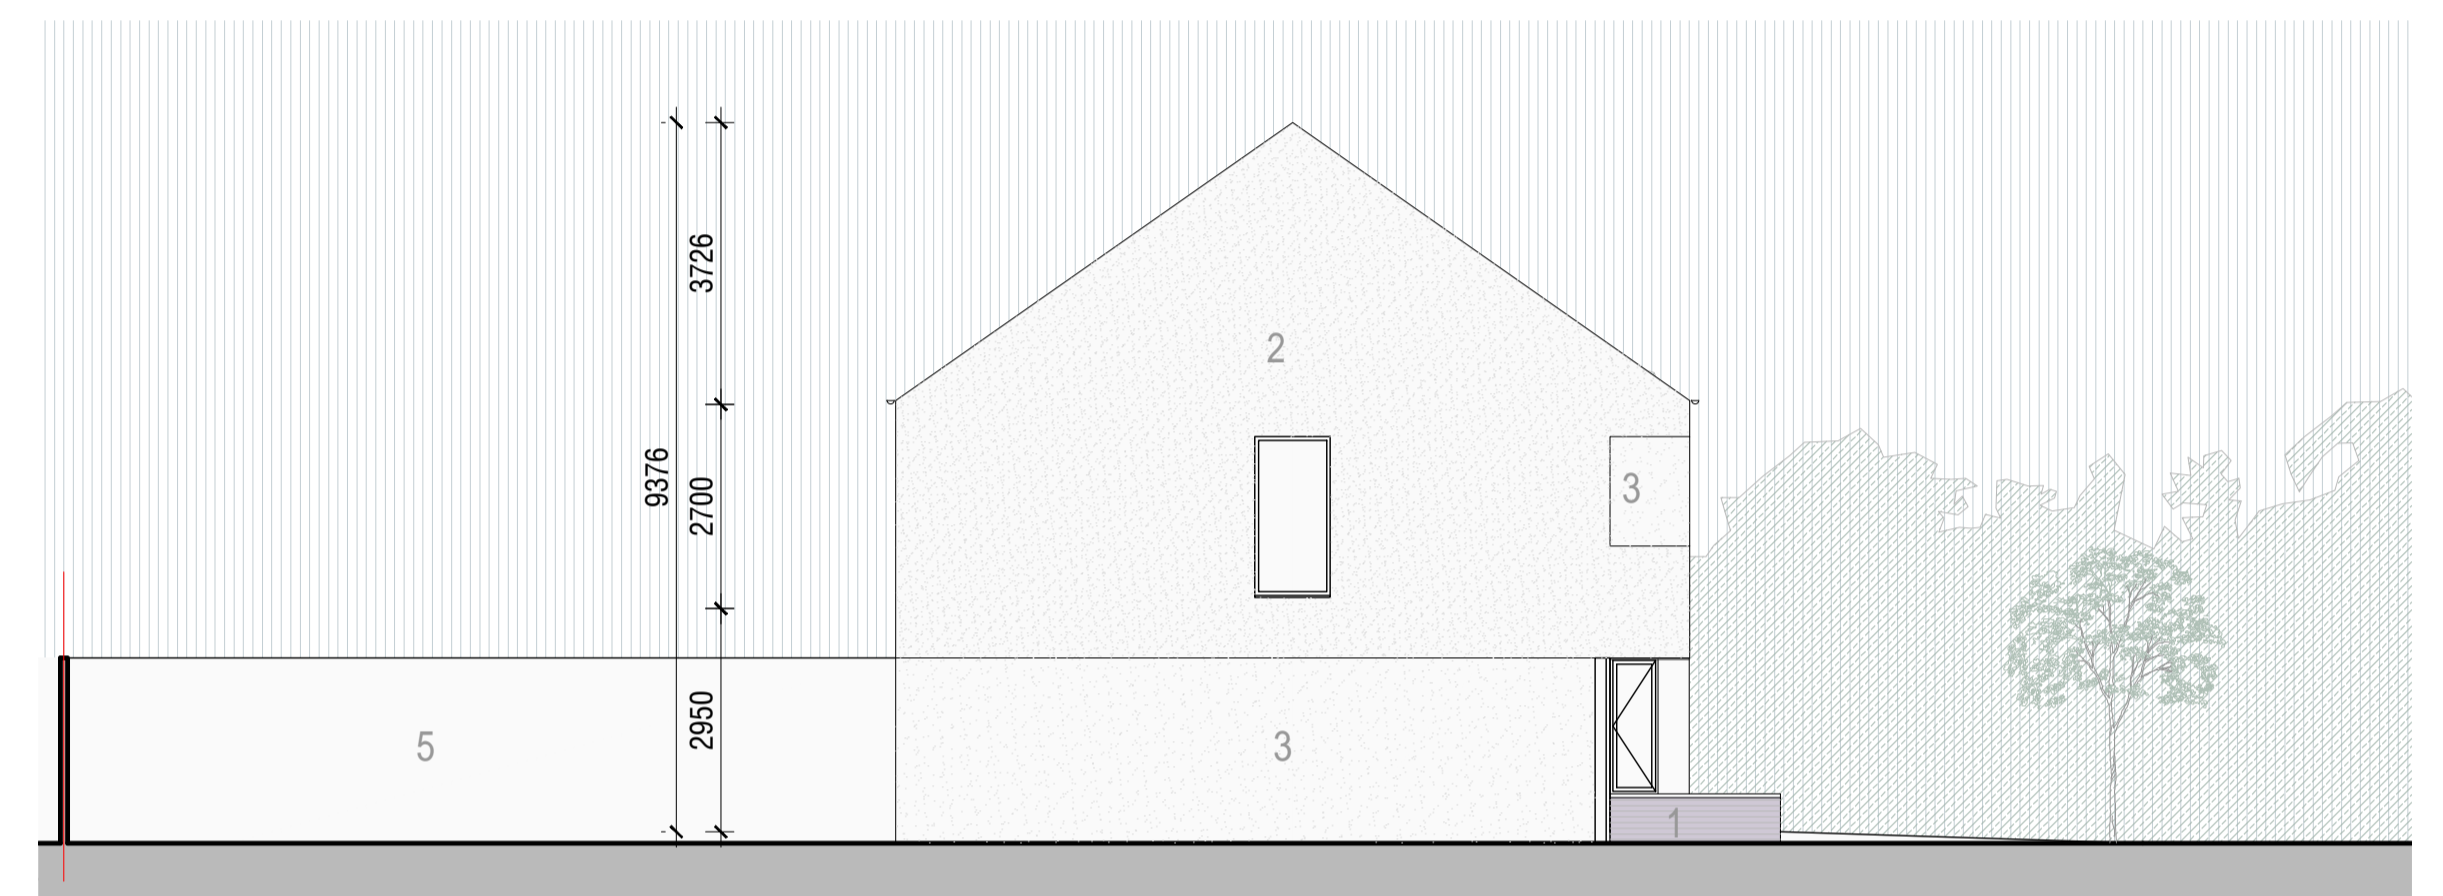

SIDE ELEVATION  
SCALE 1:200@A3



VIEW 1



LEGEND  
N.T.S.

MATERIALS

- 1 SELECTED BRICK
- 2 RENDER ROUGH
- 3 RENDER SMOOTH
- 4 SLATE ROOF
- 5 TIMBER FENCE
- 6 PVC/ALUMINIUM WINDOWS
- 7 TIMBER PAINTED

NOTES  
1. Copyright Reserved.  
2. Work to signed dimensions only. Do not scale drawing.  
3. The contractor is responsible for checking all levels and dimension on site and shall refer all discrepancies to the Architect.  
4. Where appropriate, for details of R.C. structure, or mechanical and electrical details, see Engineers drawings.  
5. Proprietary items shall be fixed in strict accordance with manufacturers instructions.  
6. Sizes of proprietary items shall be checked with manufacturer.  
7. The contractor shall be responsible for the co-ordination of structure, finishes and services.

No.	Date	Revision	Initials		No.	Date	Revision	Initials	

Project : RATHMULLAN	JOB NO.
Client : TRAILFORD LTD	17/094
Drawing Title : 3 BED SEMI-DETACHED HOUSE - TYPE 3.2	DRAWING NO. PP-PV-H3-01
Date : Aug 2019 Scale as shown	Checked by: JOL
File:	REVISION NO. B



Niall D. Brennan Associates, 52 Pembroke Road, Ballsbridge, Dublin 4, Ireland  
TEL: (353 1) 478 90 09 FAX: (353 1) 478 90 10 E-MAIL: info@ndba.ie WEB: www.ndba.ie