





FRONT ELEVATION  
SCALE 1:200@A3




REAR ELEVATION  
SCALE 1:200@A3

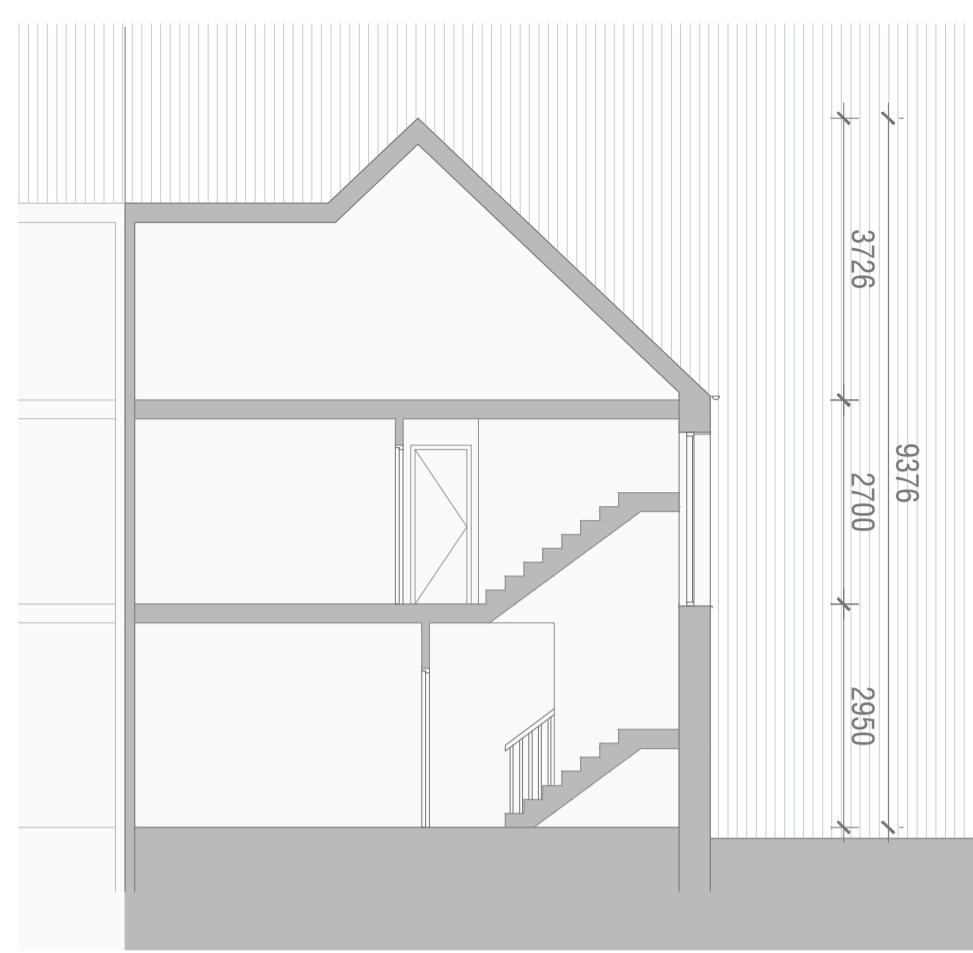


SECTION B-B  
SCALE 1:200@A3

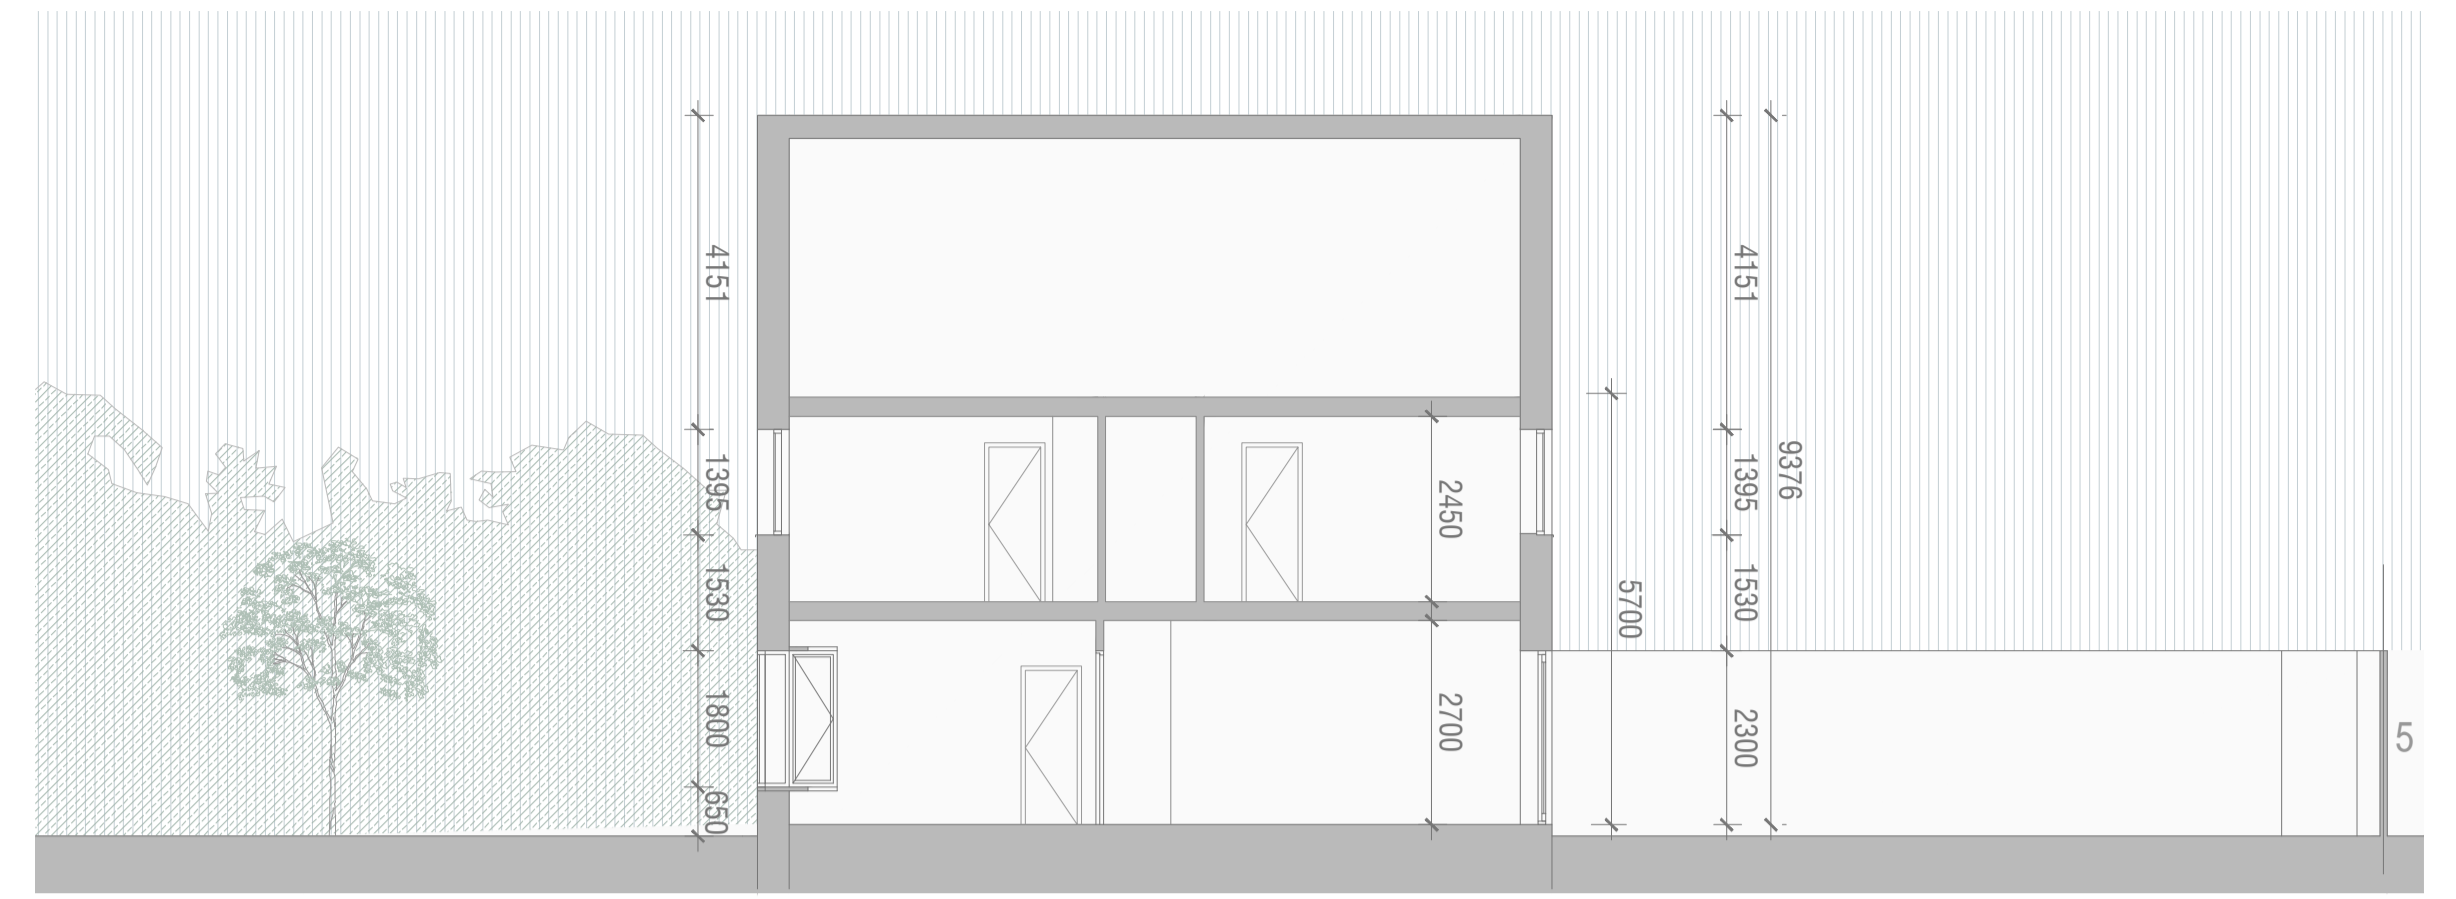

SECTION A-A  
SCALE 1:200@A3

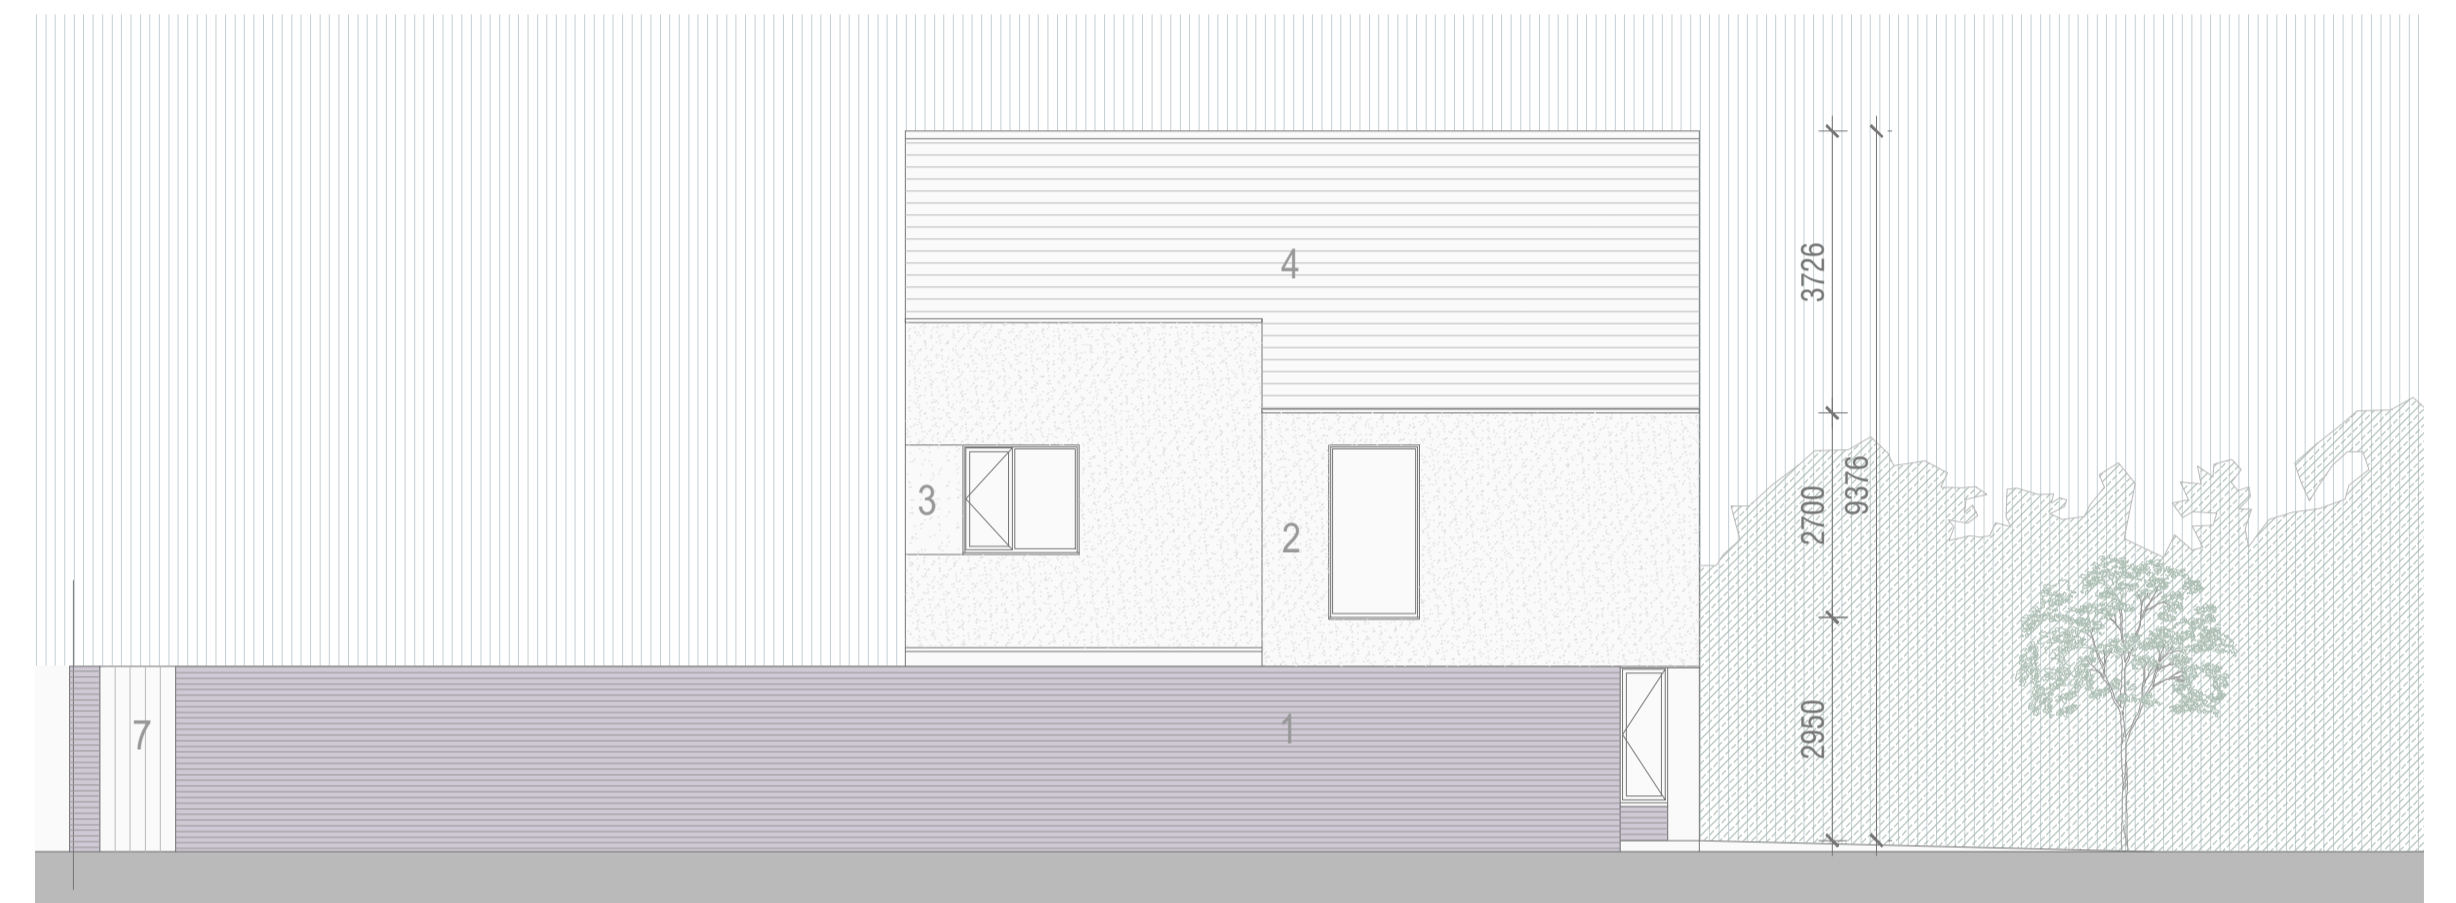


SIDE ELEVATION  
SCALE 1:200@A3

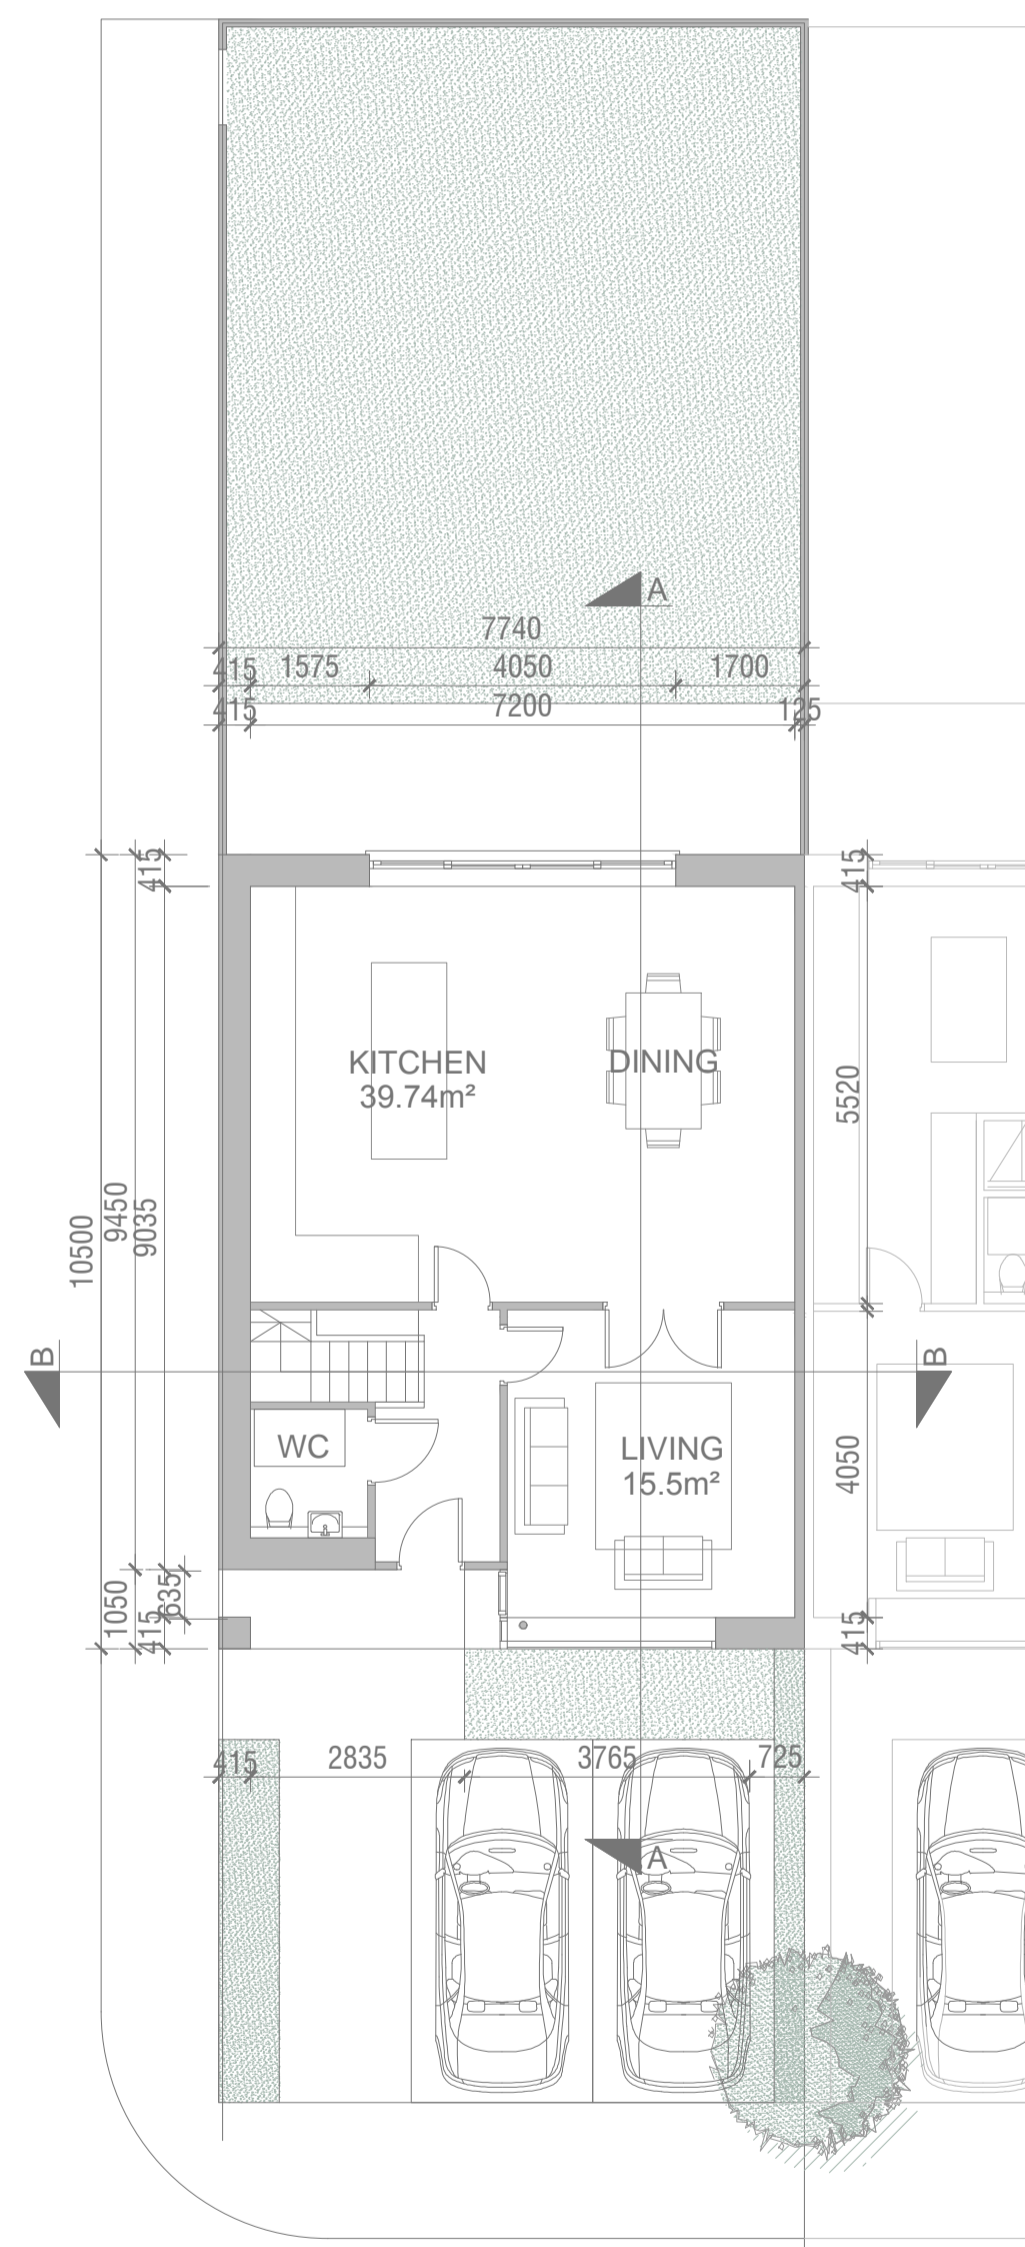

GROUND FLOOR PLAN  
SCALE 1:200@A3  
3 BED SEMI-DETACHED HOUSE - TYPE 3.3



FIRST FLOOR PLAN  
SCALE 1:200@A3

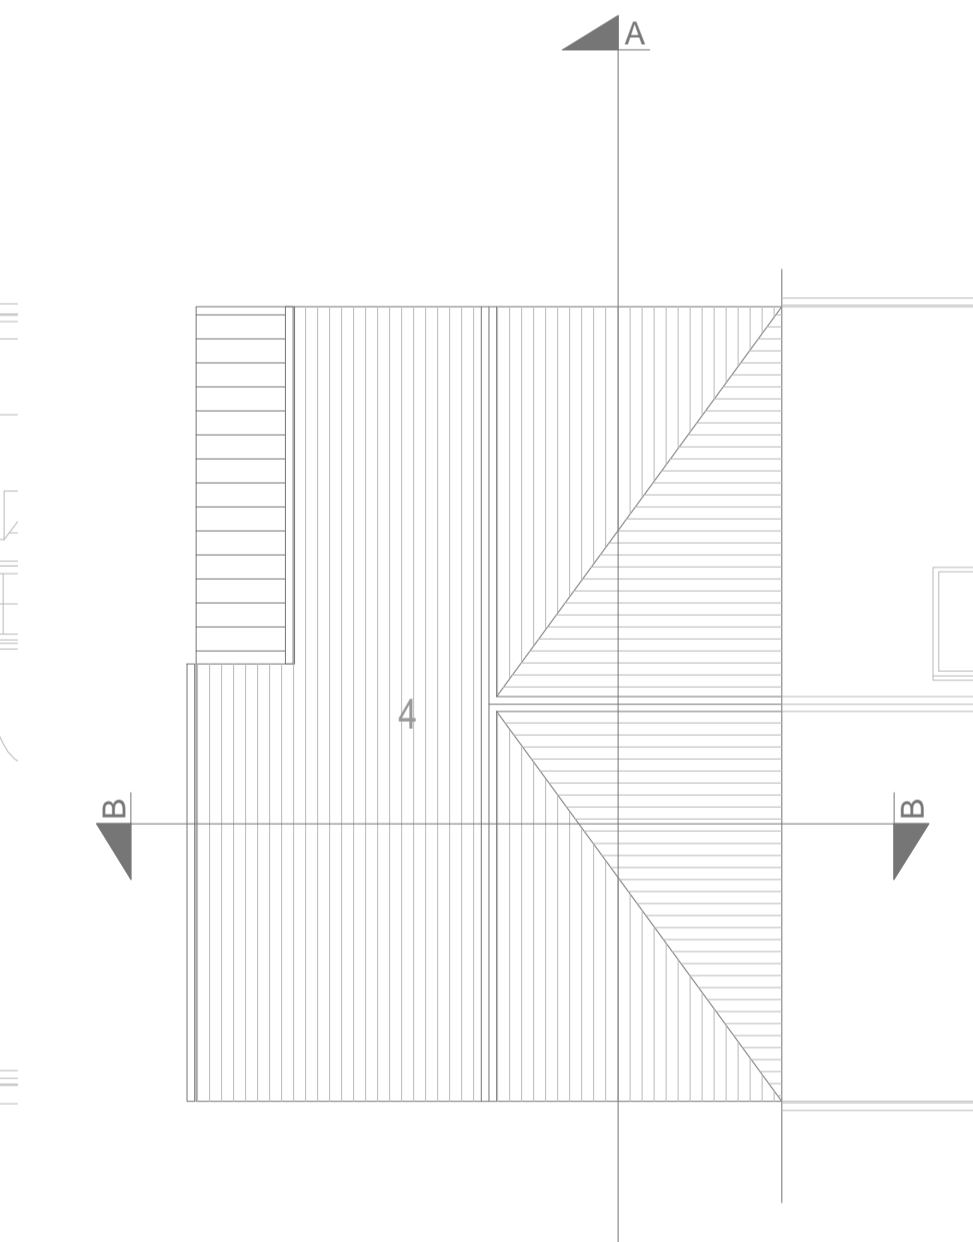

ROOF PLAN  
SCALE 1:200@A3



VIEW 1

MATERIALS

- 1 SELECTED BRICK
- 2 RENDER ROUGH
- 3 RENDER SMOOTH
- 4 SLATE ROOF
- 5 TIMBER FENCE
- 6 PVC/ALUMINIUM WINDOWS
- 7 TIMBER PAINTED



LEGEND  
N.T.S.

- NOTES
- Copyright Reserved.
  - Work to figured dimensions only. Do not scale drawing.
  - The contractor is responsible for checking all levels and dimension on site and shall refer all discrepancies to the Architect.
  - Where appropriate, for details of R.C. structure, or mechanical and electrical details, see Engineers drawings.
  - Proprietary items shall be fixed in strict accordance with manufacturers instructions.
  - Sizes of proprietary items shall be checked with manufacturer.
  - The contractor shall be responsible for the co-ordination of structure, finishes and services.

| ISSUE/STATUS         | No. | Date | Revision | Initials |
|----------------------|-----|------|----------|----------|
| PROGRESS             |     |      |          |          |
| INFORMATION ONLY     |     |      |          |          |
| PLANNING APPLICATION |     |      |          |          |
| TENDER               |     |      |          |          |
| FIRE CERT            |     |      |          |          |
| CONSTRUCTION         |     |      |          |          |
| DIAC                 |     |      |          |          |
| COMPLIANCE           |     |      |          |          |

| No. | Date | Revision | Initials |
|-----|------|----------|----------|
|     |      |          |          |
|     |      |          |          |
|     |      |          |          |

|   |                        |                 |
|---|------------------------|-----------------|
| Project : RATHMULLAN  | Client : TRAILFORD LTD | JOB NO. 17/094  |
| Drawing Title : 3 BED SEMI-DETACHED HOUSE - TYPE 3.3                            | Drawn by: GZ           | Checked by: JOL |
| Date : Aug 2019   | Scale: as shown        | Scale: as shown |
| File:   | PP-H4-01               | REVISION NO. B  |
| Niall D. Brennan Associates, 52 Pembroke Road, Ballsbridge, Dublin 4, Ireland   |                        |                 |
| TEL (353 1) 478 90 09 FAX (353 1) 478 90 10 E-MAIL info@ndba.ie WEB www.ndba.ie |                        |                 |

