




FRONT ELEVATION
SCALE 1:200@A3

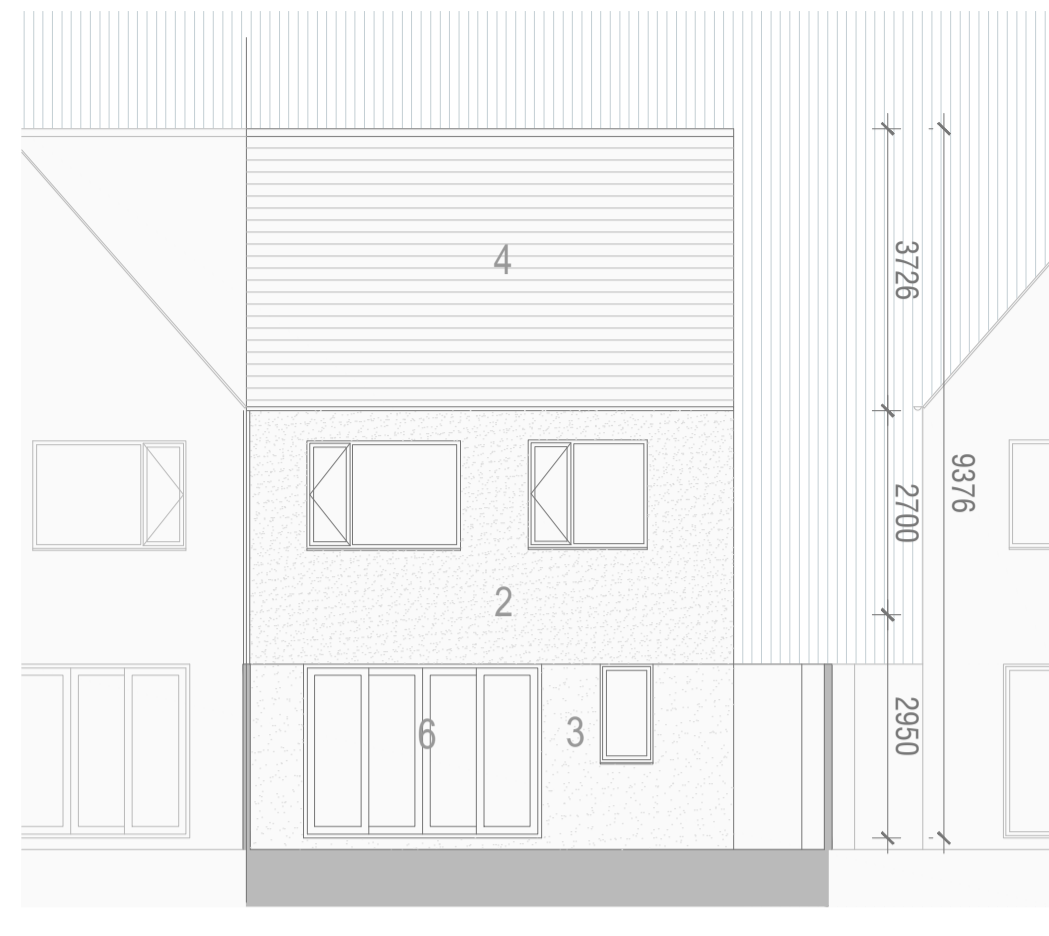


REAR ELEVATION
SCALE 1:200@A3

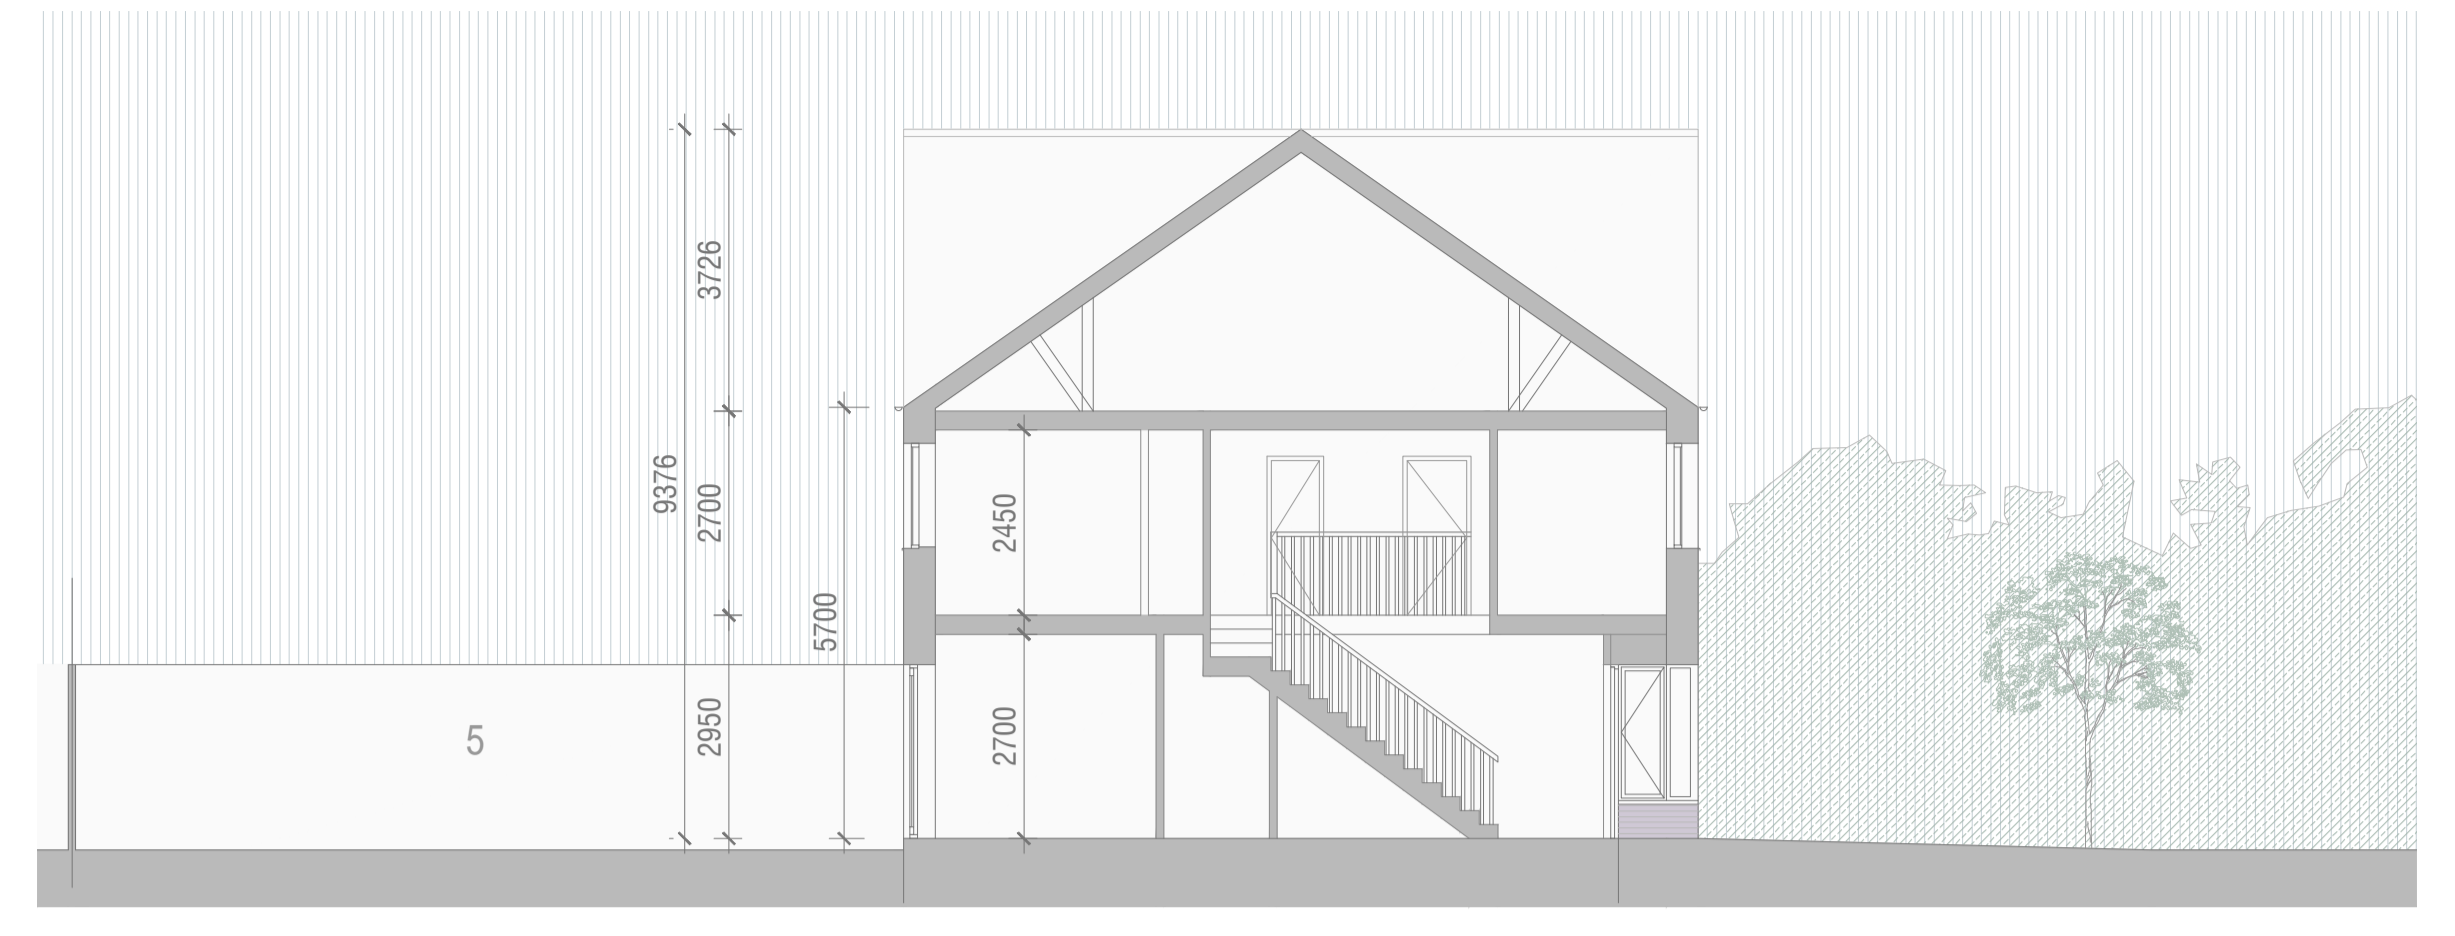


SECTION A-A
SCALE 1:200@A3

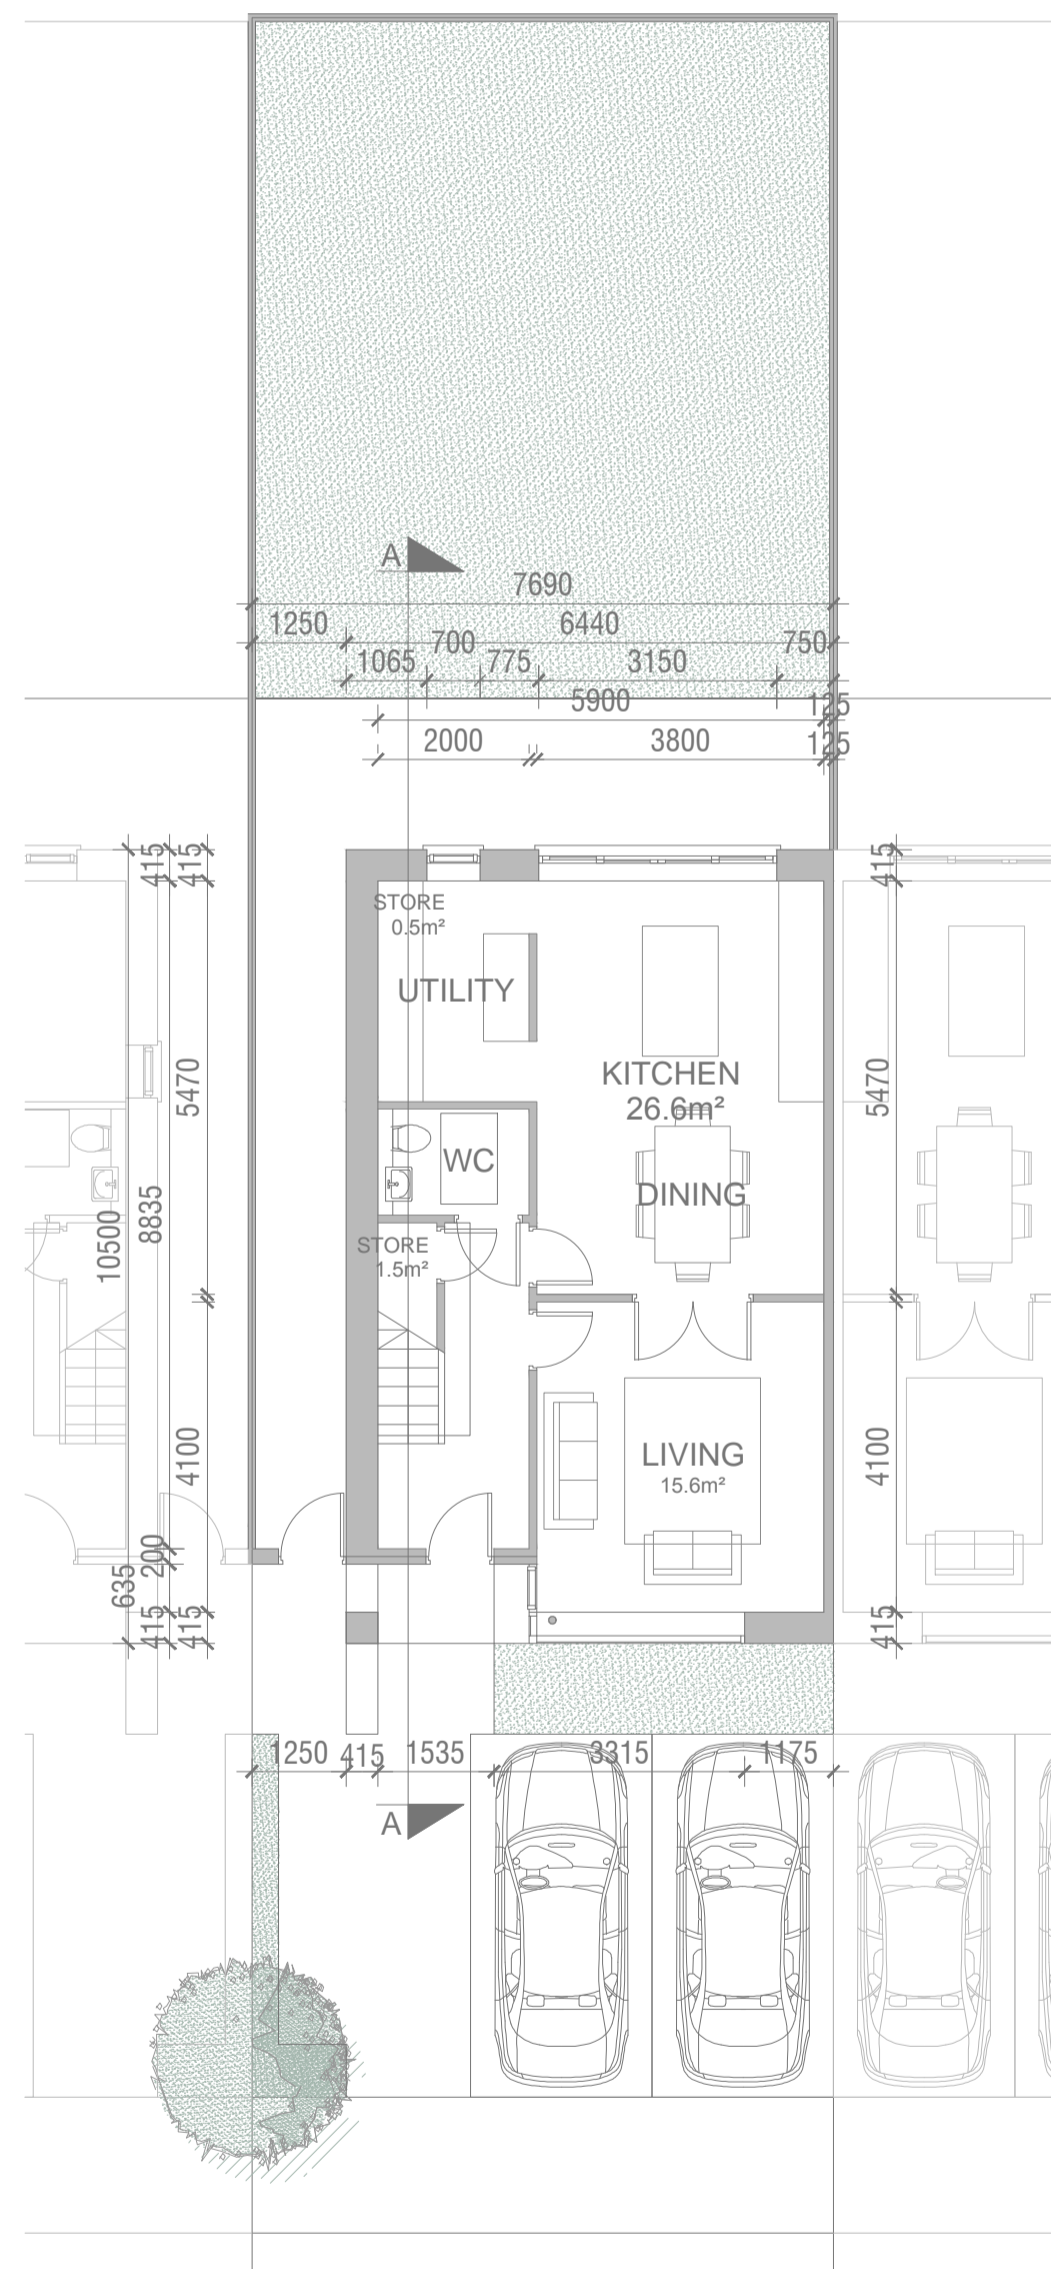


GROUND FLOOR PLAN
SCALE 1:200@A3
3 BED SEMI-DETACHED HOUSE - TYPE 3.6

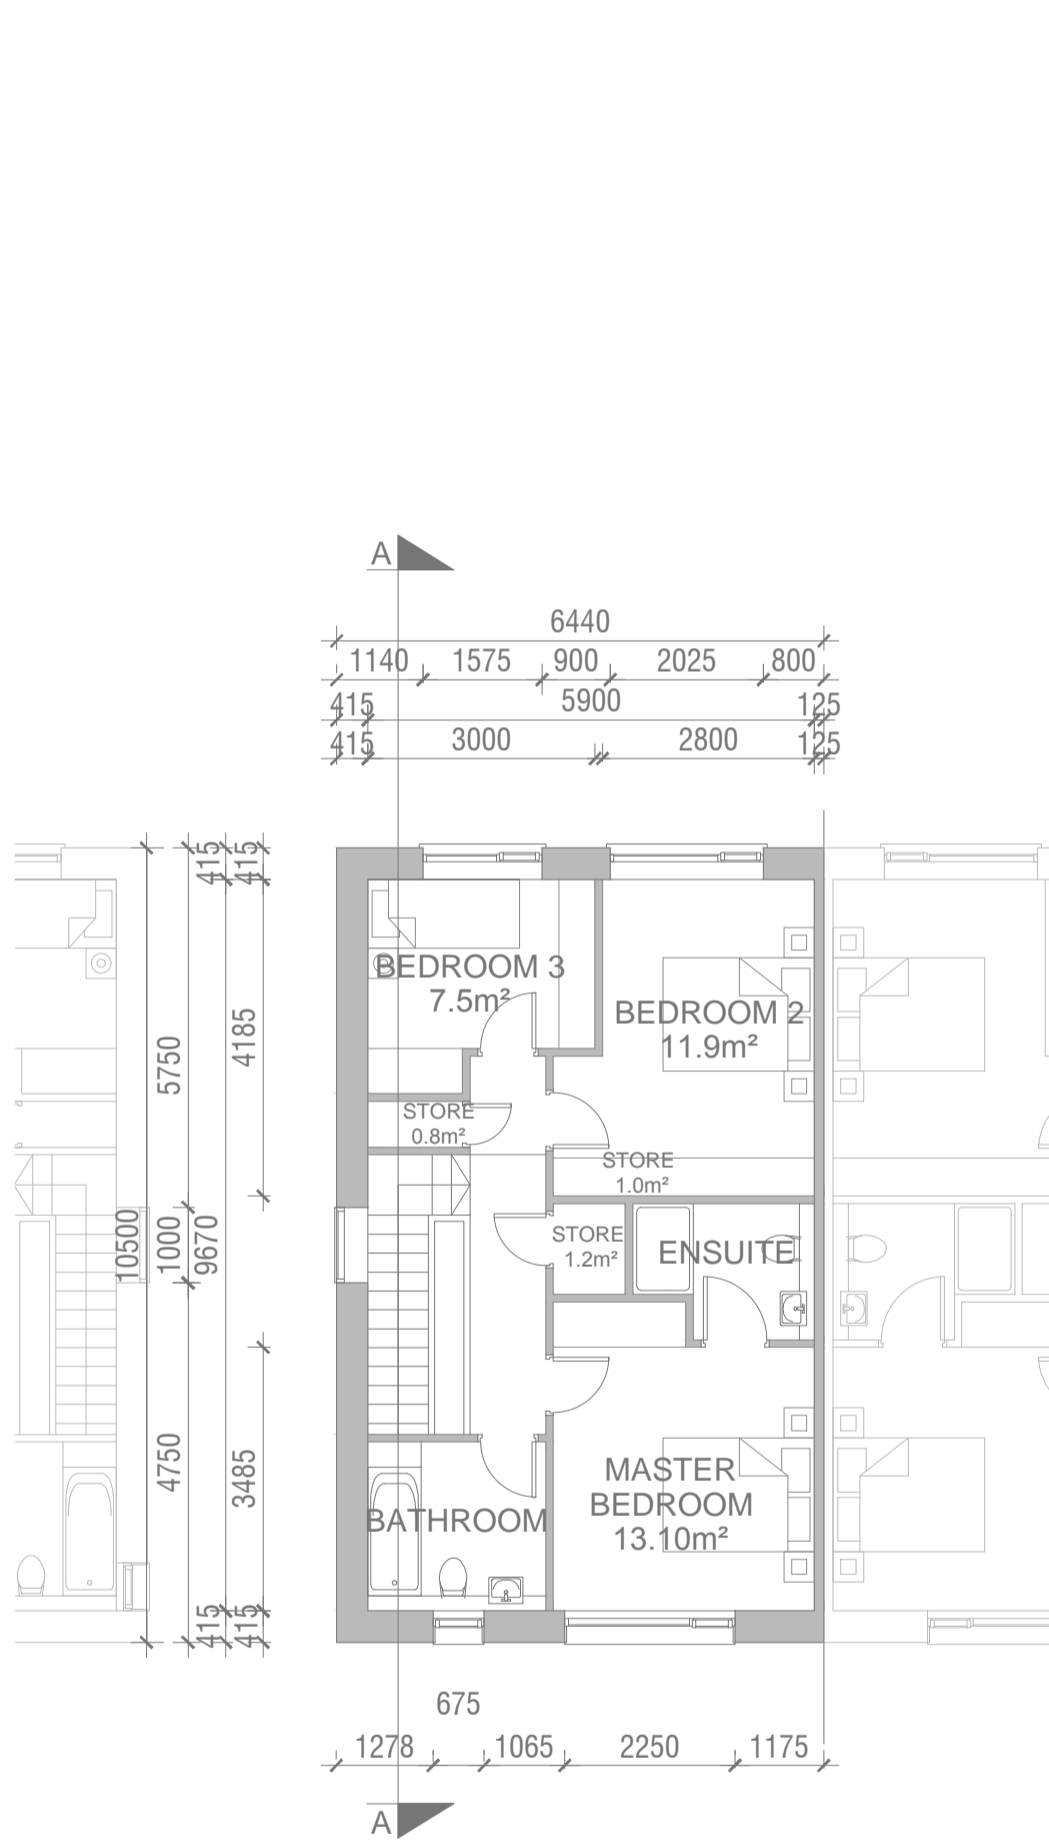

FIRST FLOOR PLAN
SCALE 1:200@A3

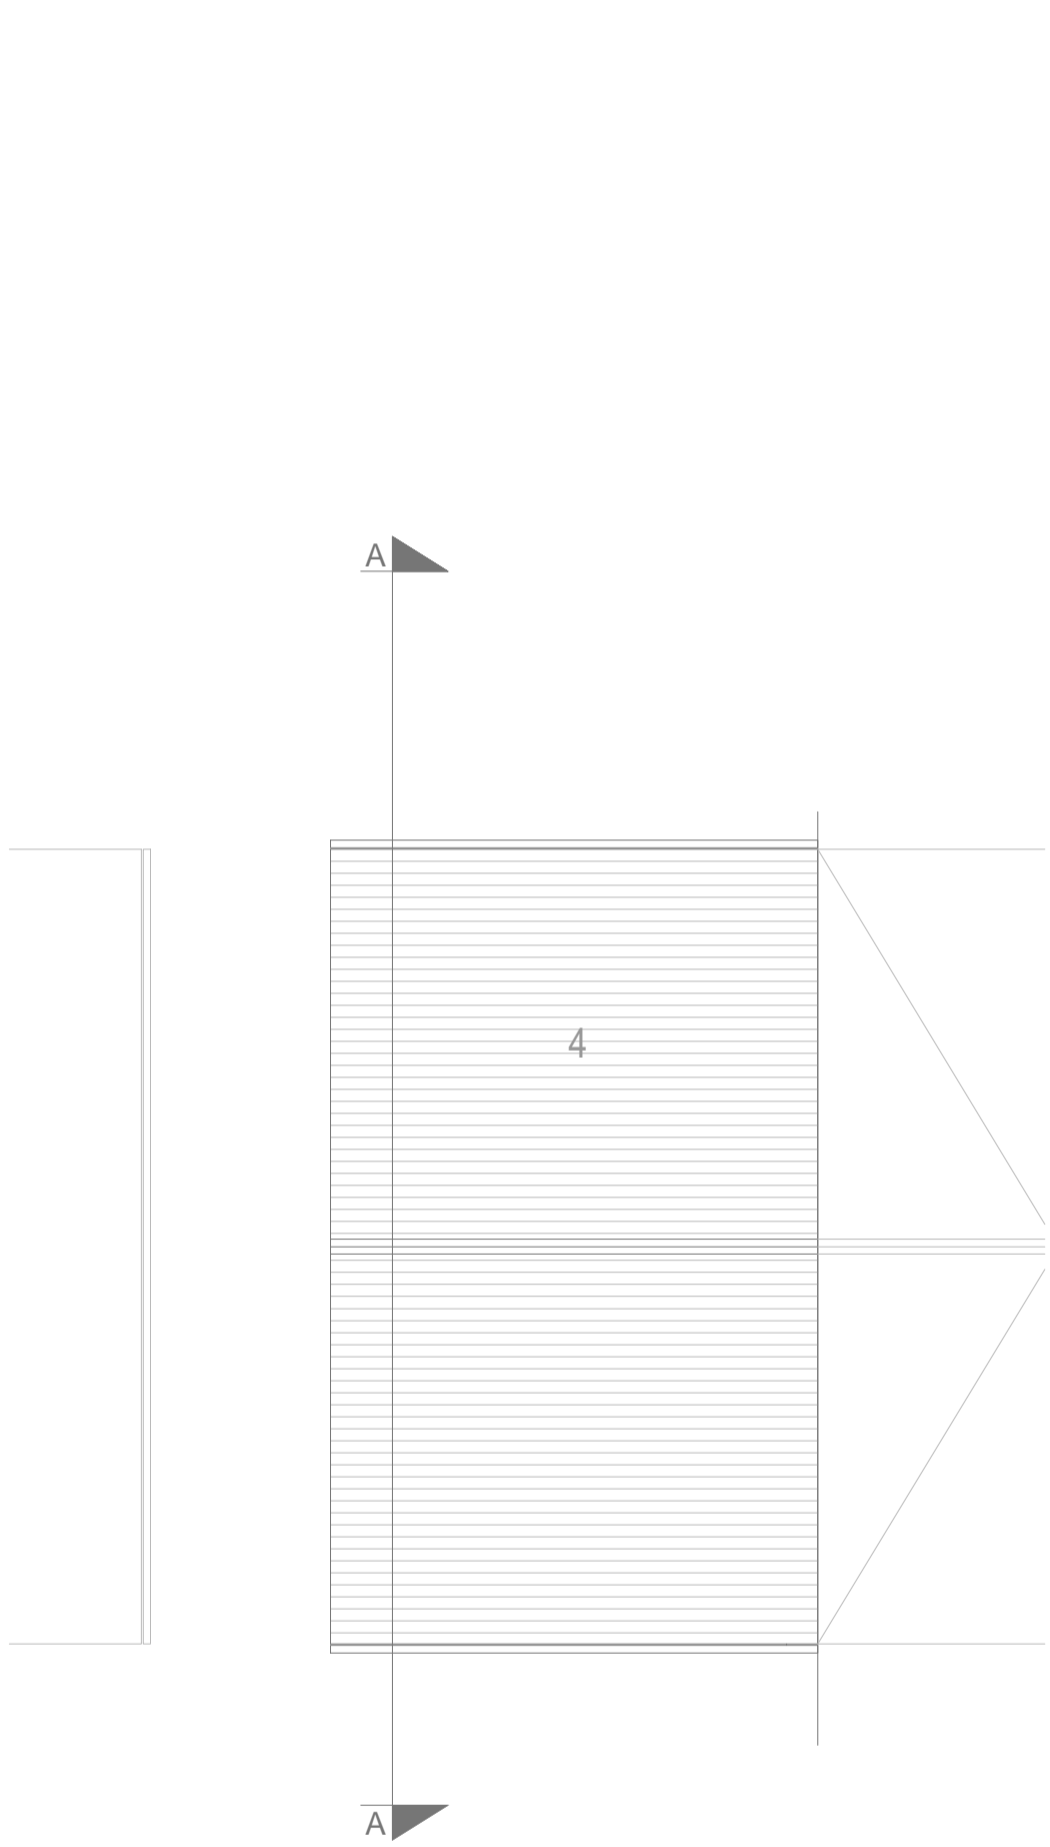

ROOF PLAN
SCALE 1:200@A3

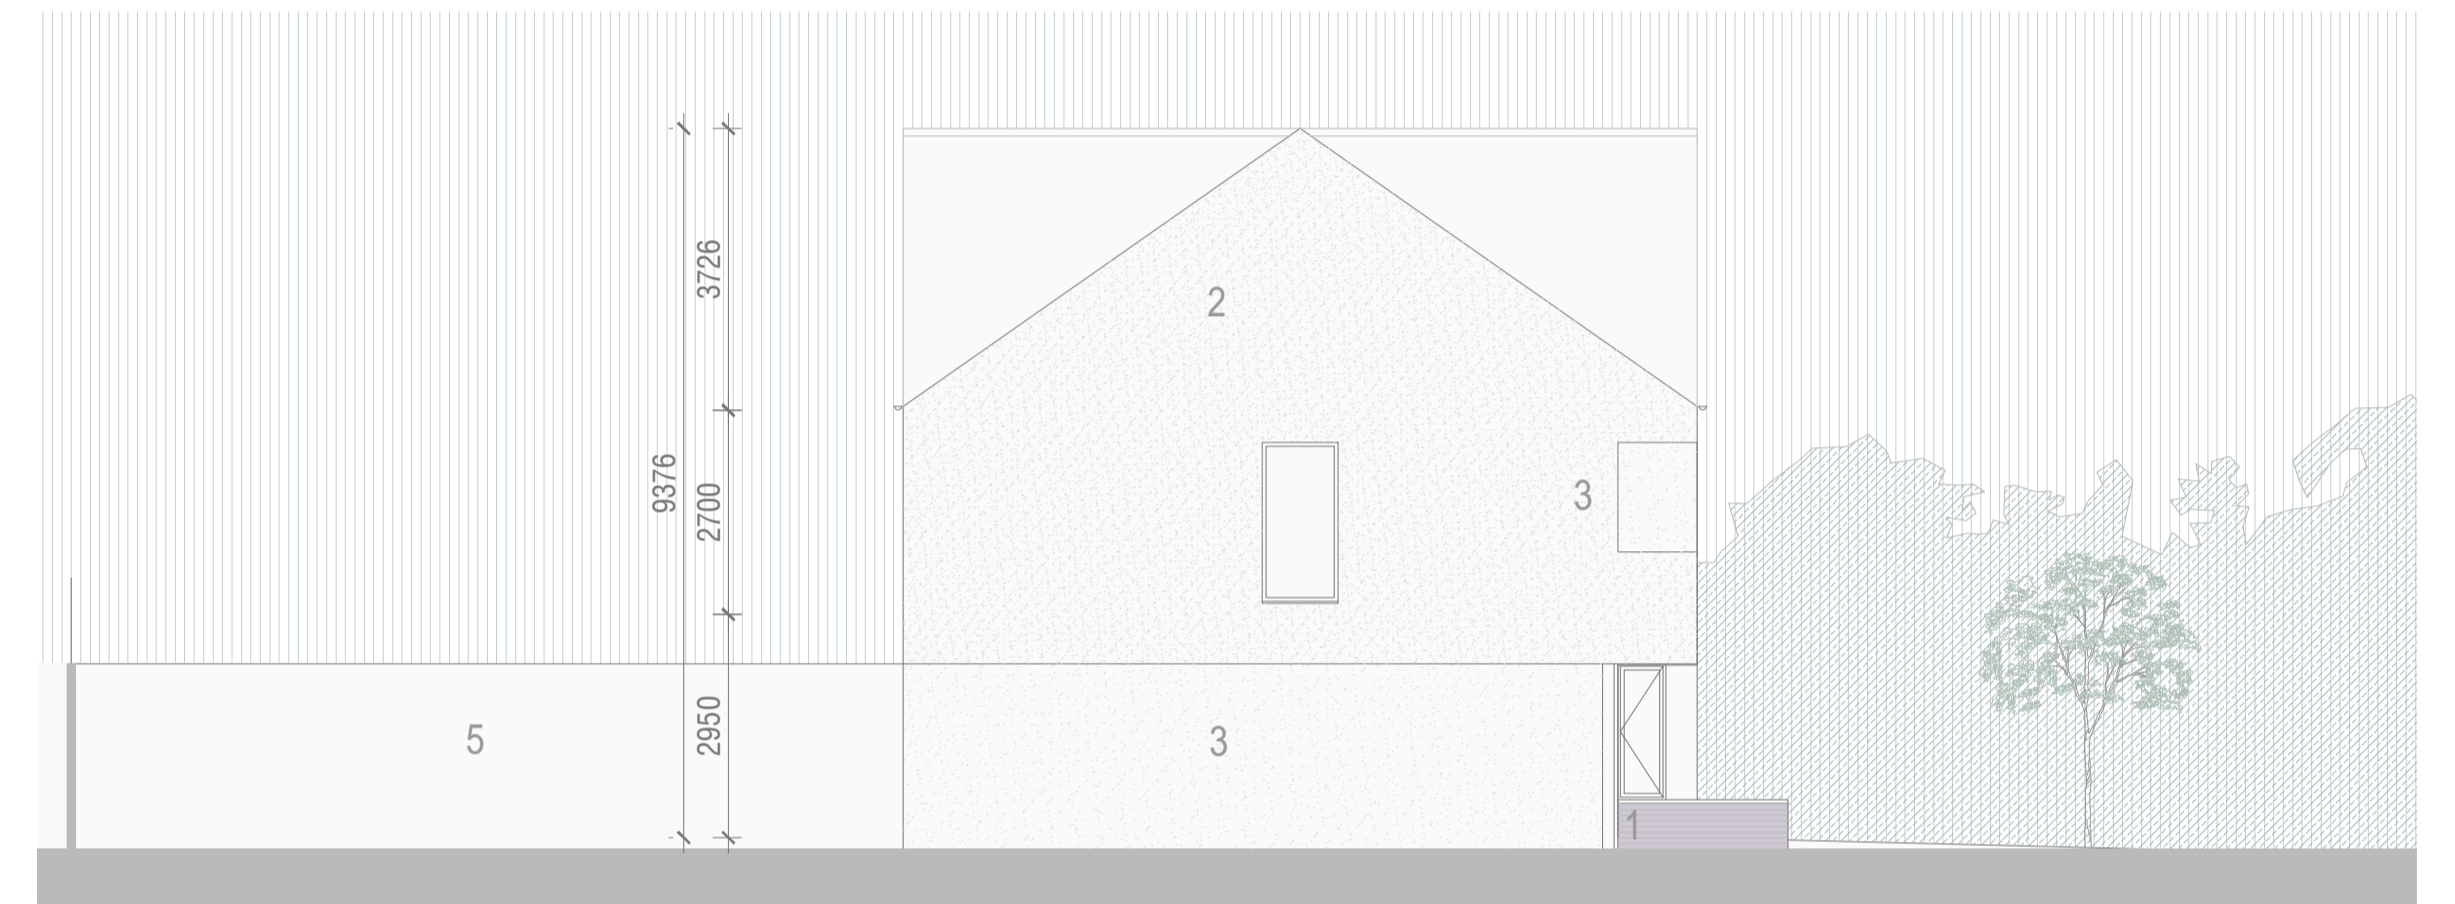

SIDE ELEVATION
SCALE 1:200@A3



VIEW 1



LEGEND
N.T.S.

MATERIALS

- 1 SELECTED BRICK
- 2 RENDER ROUGH
- 3 RENDER SMOOTH
- 4 SLATE ROOF
- 5 TIMBER FENCE
- 6 PVC/ALUMINIUM WINDOWS
- 7 TIMBER PAINTED

- NOTES
1. Copyright Reserved.
 2. Work to figured dimensions only. Do not scale drawing.
 3. The contractor is responsible for checking all levels and dimension on site and shall refer all discrepancies to the Architect.
 4. Where appropriate, for details of R.C. structure, or mechanical and electrical details, see Engineers drawings.
 5. Proprietary items shall be fixed in strict accordance with manufacturers instructions.
 6. Sizes of proprietary items shall be checked with manufacturer.
 7. The contractor shall be responsible for the co-ordination of structure, finishes and services.

ISSUE/STATUS	DATE	REVISION
PROGRESS		
INFORMATION ONLY		
PLANNING APPLICATION		
TENDER		
FIRE CERT		
CONSTRUCTION		
DIAC		
COMPLIANCE		

No.	Date	Revision	Initials

No.	Date	Revision	Initials

No.	Date	Revision	Initials

Project : RATHMULLAN	Client : TRAILFORD LTD	JOB NO. 17/094
Drawing Title : 3 BED SEMI-DETACHED HOUSE - TYPE 3.6	Drawn by: GZ	Checked by: JOL
Date : Aug 2019	Scale: as shown	Revision No. B
File:		
Niall D. Brennan Associates, 52 Pembroke Road, Ballsbridge, Dublin 4, Ireland		
TEL (353 1) 478 90 09 FAX (353 1) 478 90 10 E-MAIL info@ndba.ie WEB www.ndba.ie		

