


FRONT ELEVATION
SCALE 1:200@A3


REAR ELEVATION
SCALE 1:200@A3




SECTION A-A
SCALE 1:200@A3

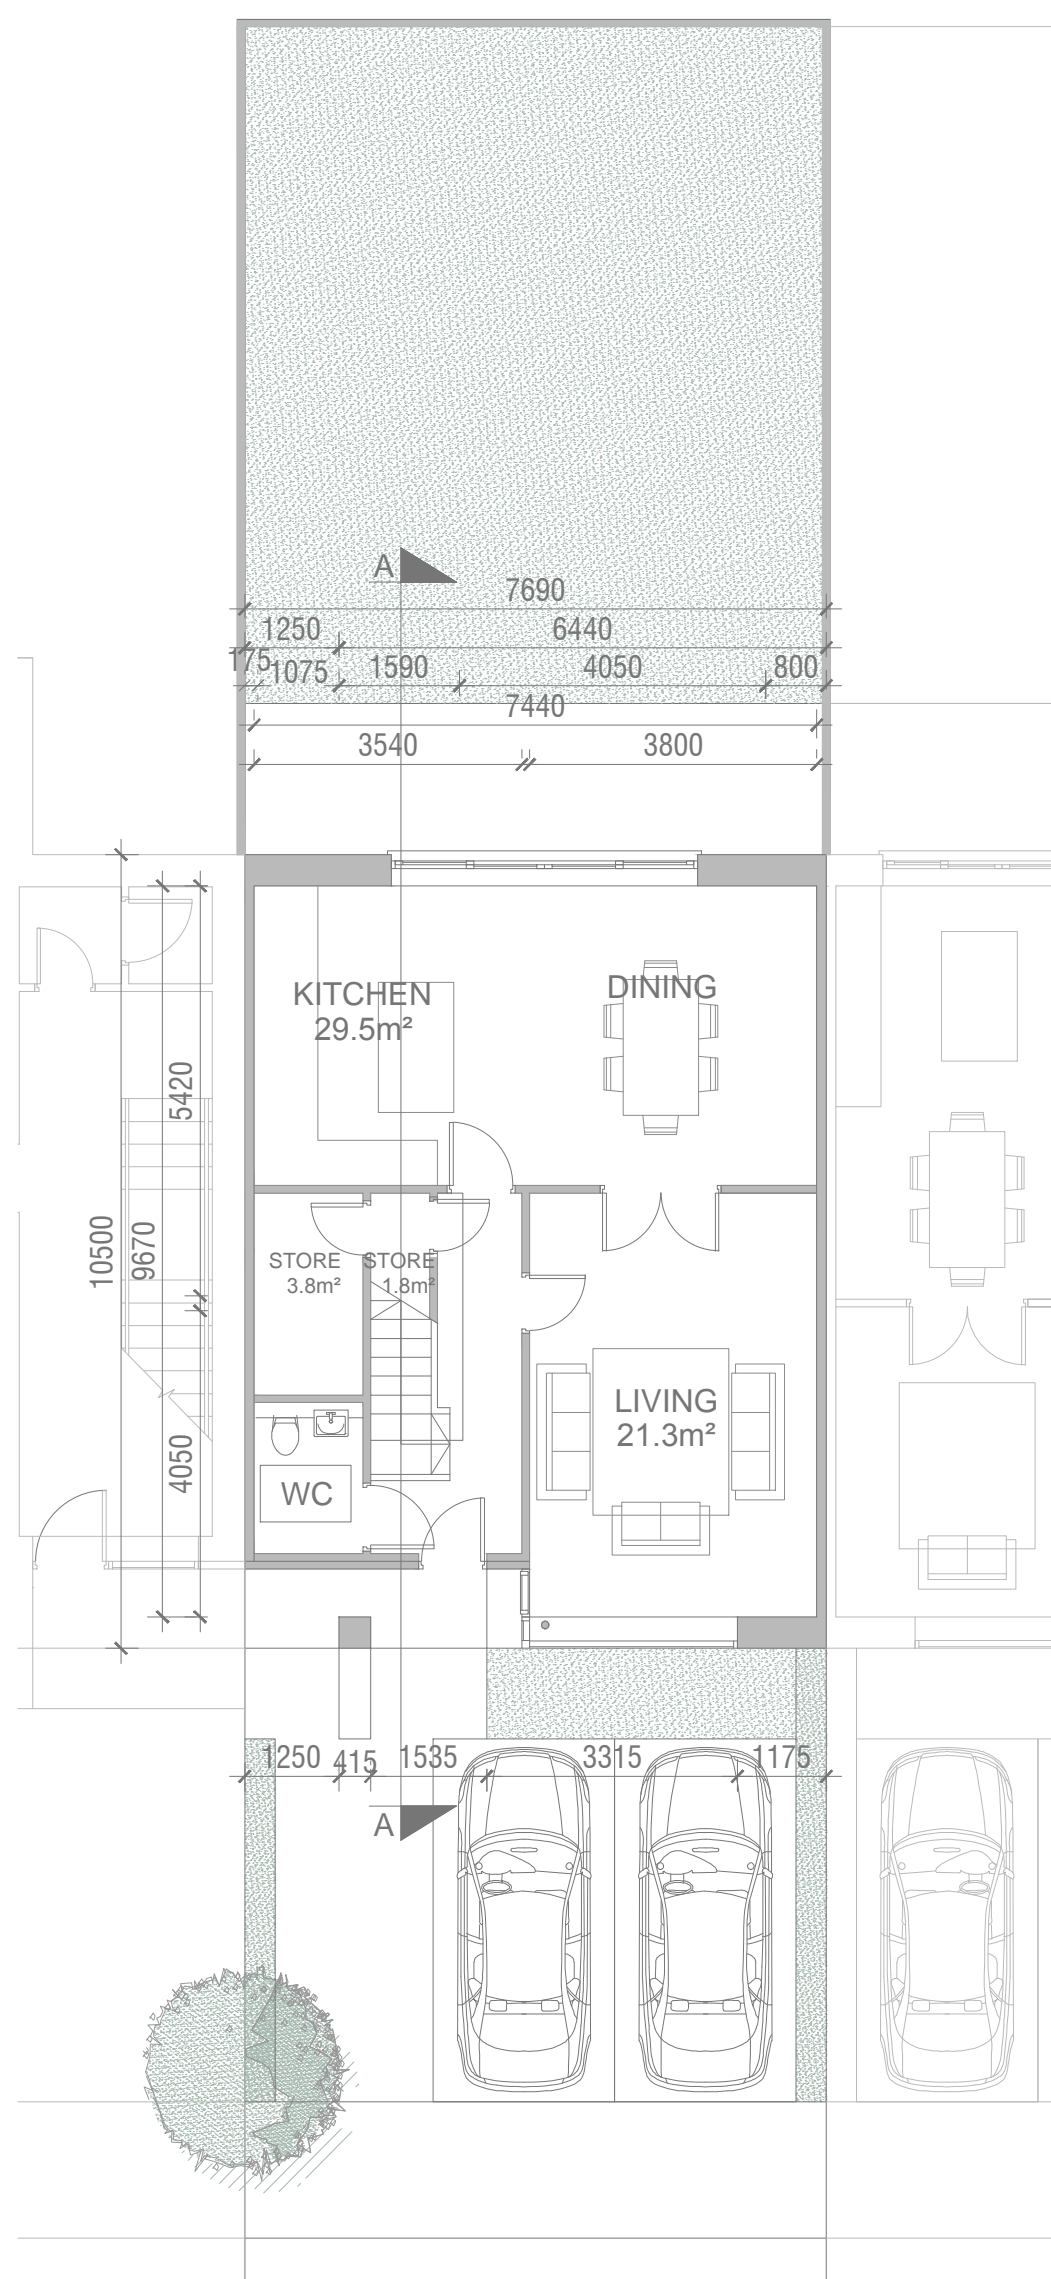

GROUND FLOOR PLAN
SCALE 1:200@A3
3 BED TERRACED HOUSE - TYPE 3.8

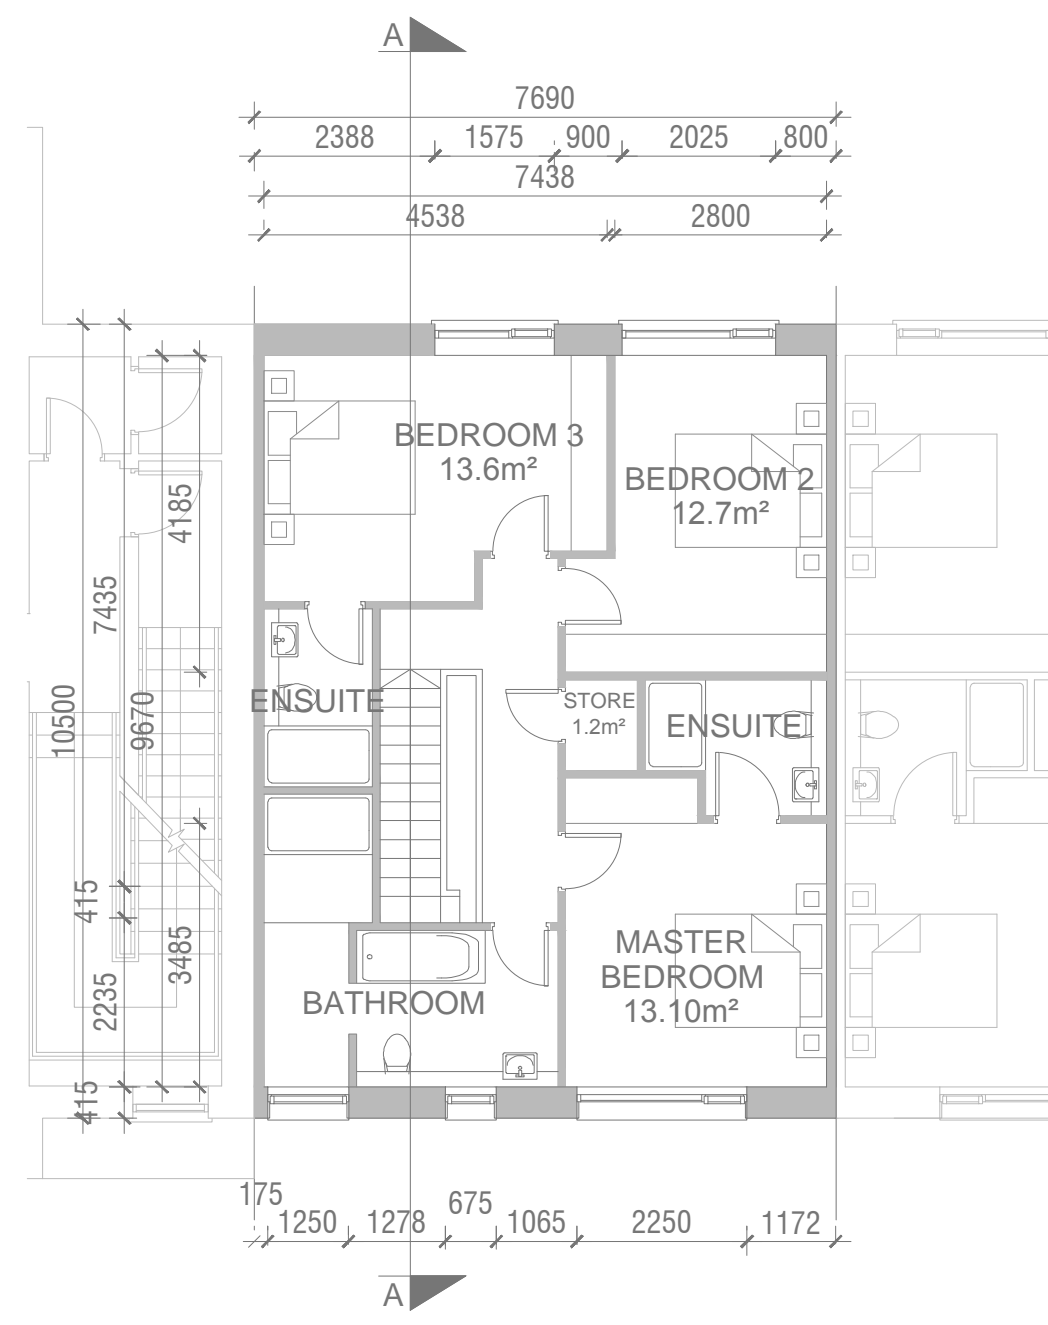


FIRST FLOOR PLAN
SCALE 1:200@A3

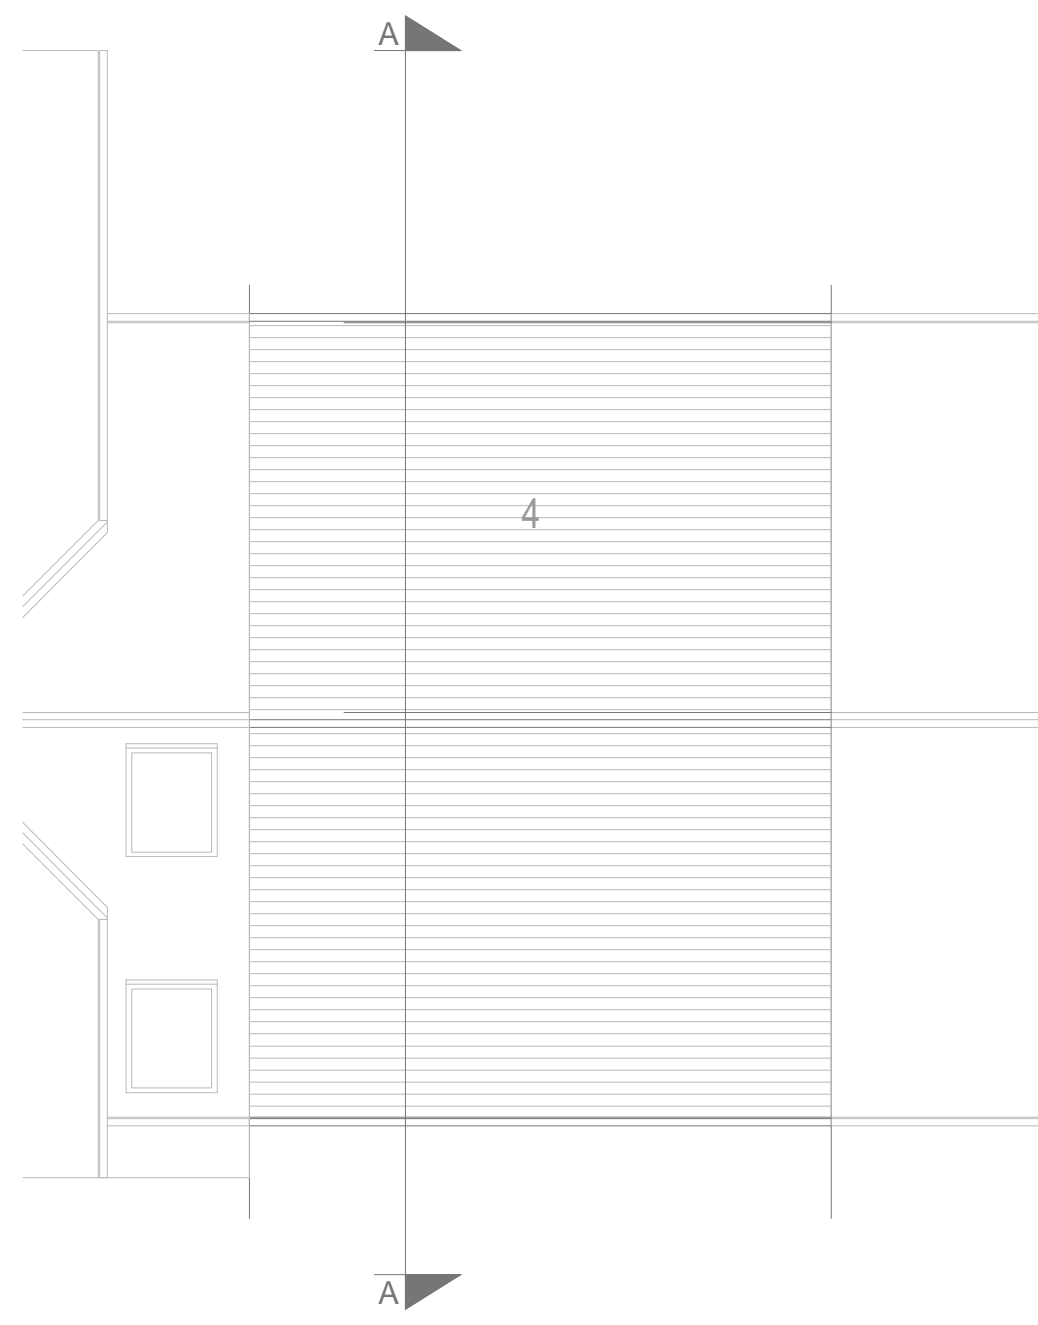

ROOF PLAN
SCALE 1:200@A3



VIEW 1

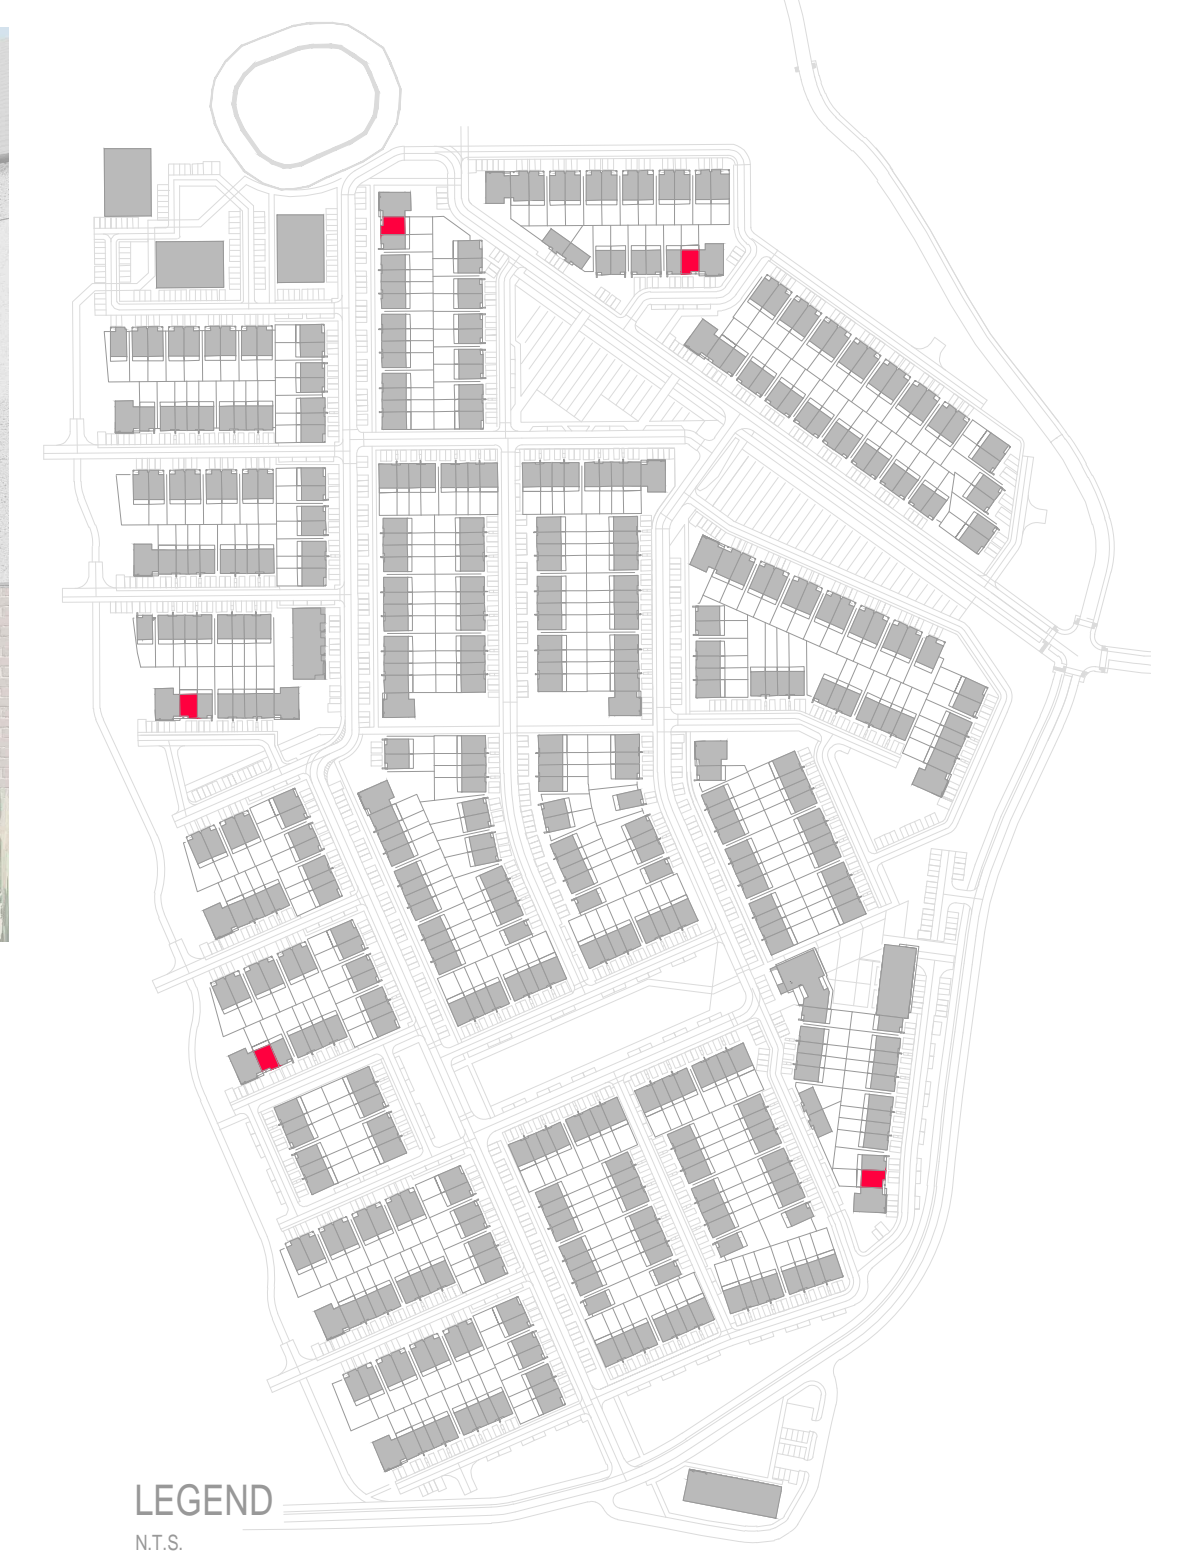

MATERIALS

- 1 SELECTED BRICK
- 2 RENDER ROUGH
- 3 RENDER SMOOTH
- 4 SLATE ROOF
- 5 TIMBER FENCE
- 6 PVC/ALUMINIUM WINDOWS
- 7 TIMBER PAINTED

- NOTES
1. Copyright Reserved.
 2. Work to signed dimensions only. Do not scale drawing.
 3. The contractor is responsible for checking all levels and dimension on site and shall refer all discrepancies to the Architect.
 4. Where appropriate, for details of R.C. structure, or mechanical and electrical details, see Engineers drawings.
 5. Proprietary items shall be fixed in strict accordance with manufacturers instructions.
 6. Sizes of proprietary items shall be checked with manufacturer.
 7. The contractor shall be responsible for the co-ordination of structure, finishes and services.

ISSUE/STATUS	No.	Date	Revision	Initials	No.	Date	Revision	Initials	No.	Date	Revision	Initials
PROGRESS												
INFORMATION ONLY												
PLANNING APPLICATION												
TENDER												
FIRE CERT												
CONSTRUCTION												
DAC												
COMPLIANCE												

Project : RATHMULLAN	JOB NO.	17/094
Client : TRAILFORD LTD	DRAWING NO.	PP-H9-01
Drawing Title : 3 BED SEMI-DETACHED HOUSE - TYPE 3.8	REVISION NO.	B
Date : Aug 2019	Scale as shown	Checked by : JOL
Drawn by : GZ	Checked by : JOL	
File :		
Niall D. Brennan Associates, 52 Pembroke Road, Ballsbridge, Dublin 4, Ireland		
TEL (353 1) 478 90 09 FAX (353 1) 478 90 10 E-MAIL info@ndba.ie WEB www.ndba.ie		

