




BLOCK E - 12 UNITS	APARTMENT TYPE 2.2	1 UNIT @ 99.40 m2
	APARTMENT TYPE 2.3	1 UNIT @ 92.20 m2
	APARTMENT TYPE 2.4	1 UNIT @ 96.70 m2
	APARTMENT TYPE 2.5	6 UNITS @ 96.80 m2
	APARTMENT TYPE 2.6	3 UNITS @ 105.40 m2

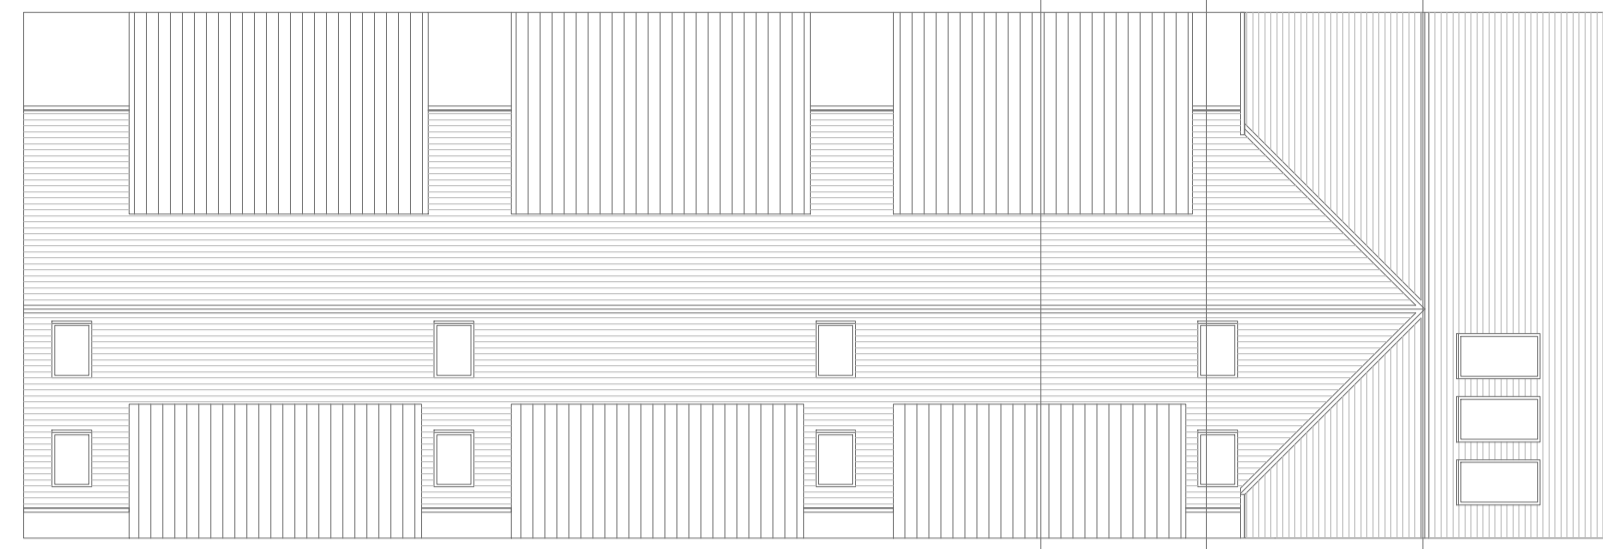


ROOF PLAN
SCALE 1:200@A1

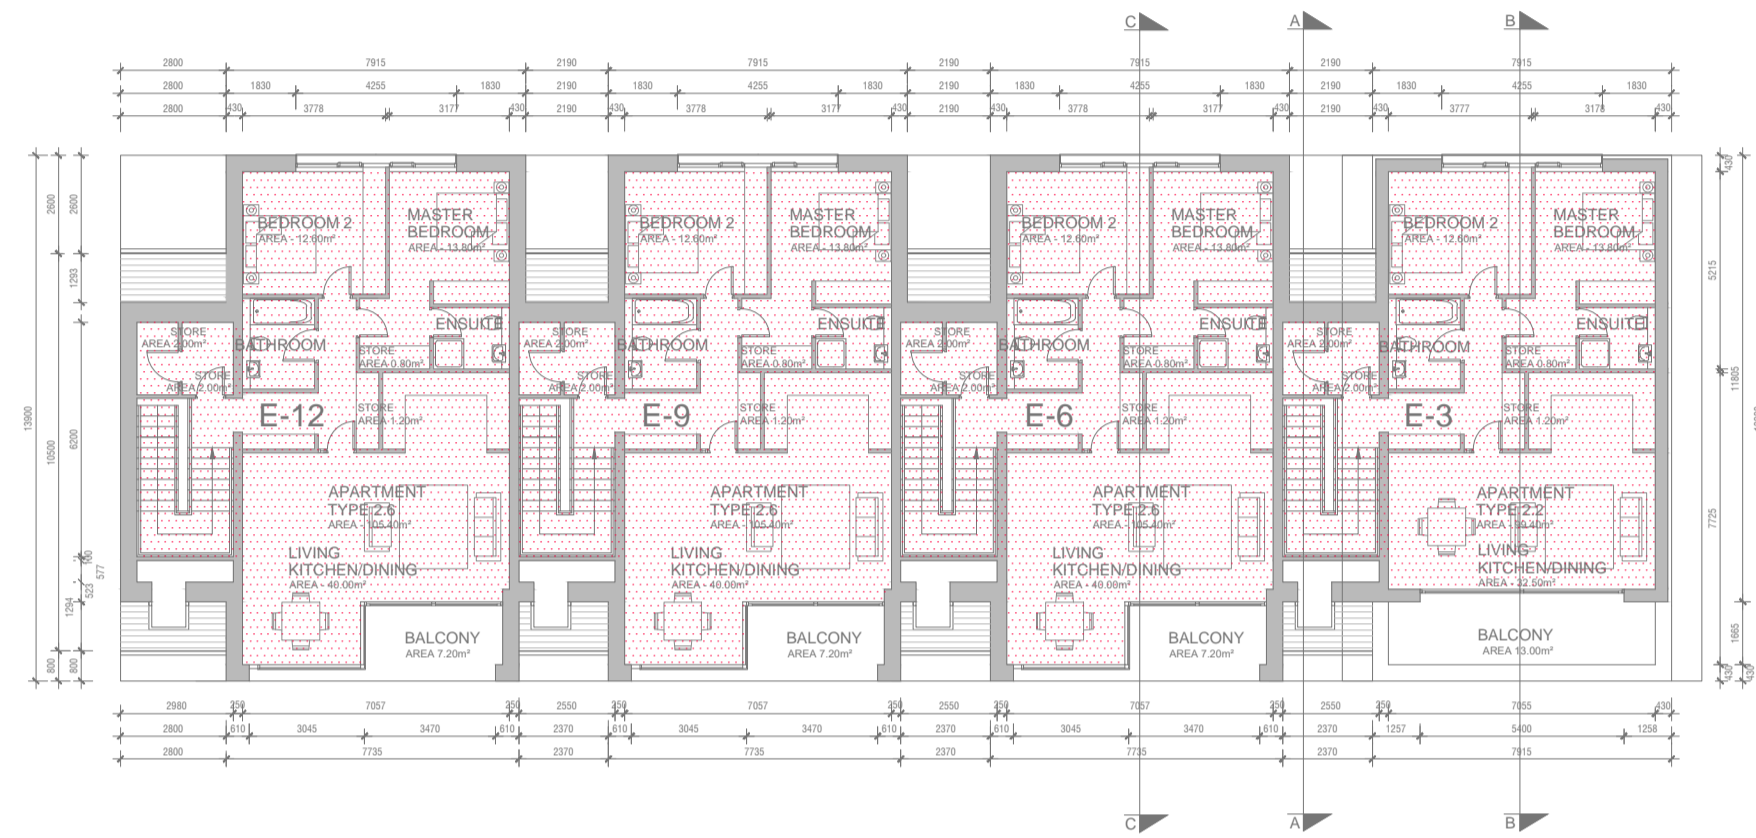

SECOND FLOOR PLAN
SCALE 1:200@A1

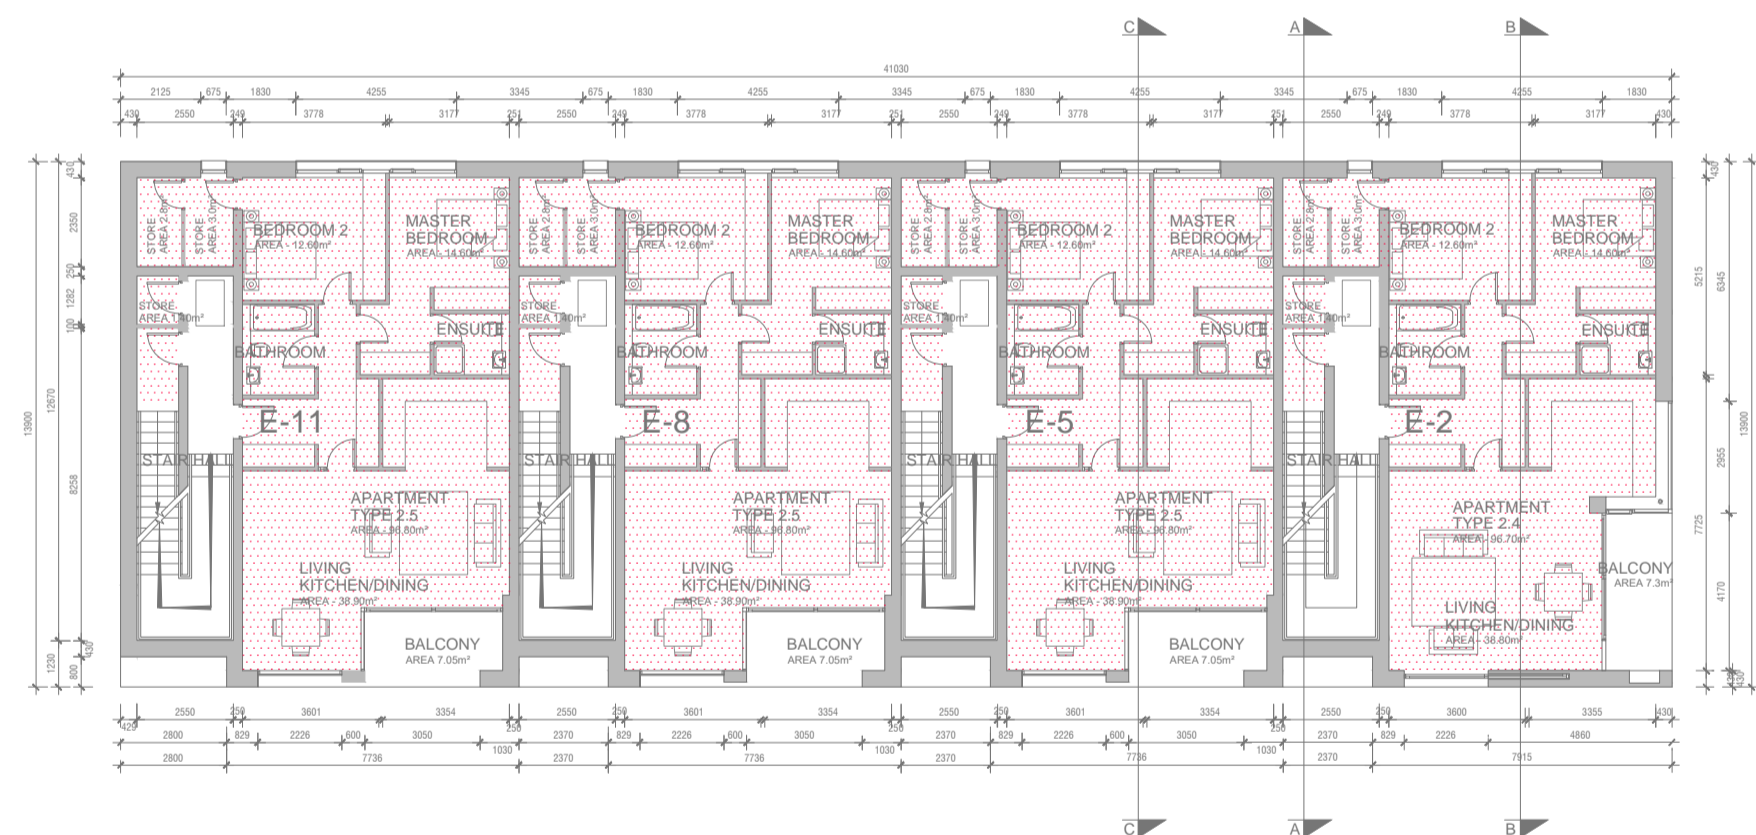

FIRST FLOOR PLAN
SCALE 1:200@A1

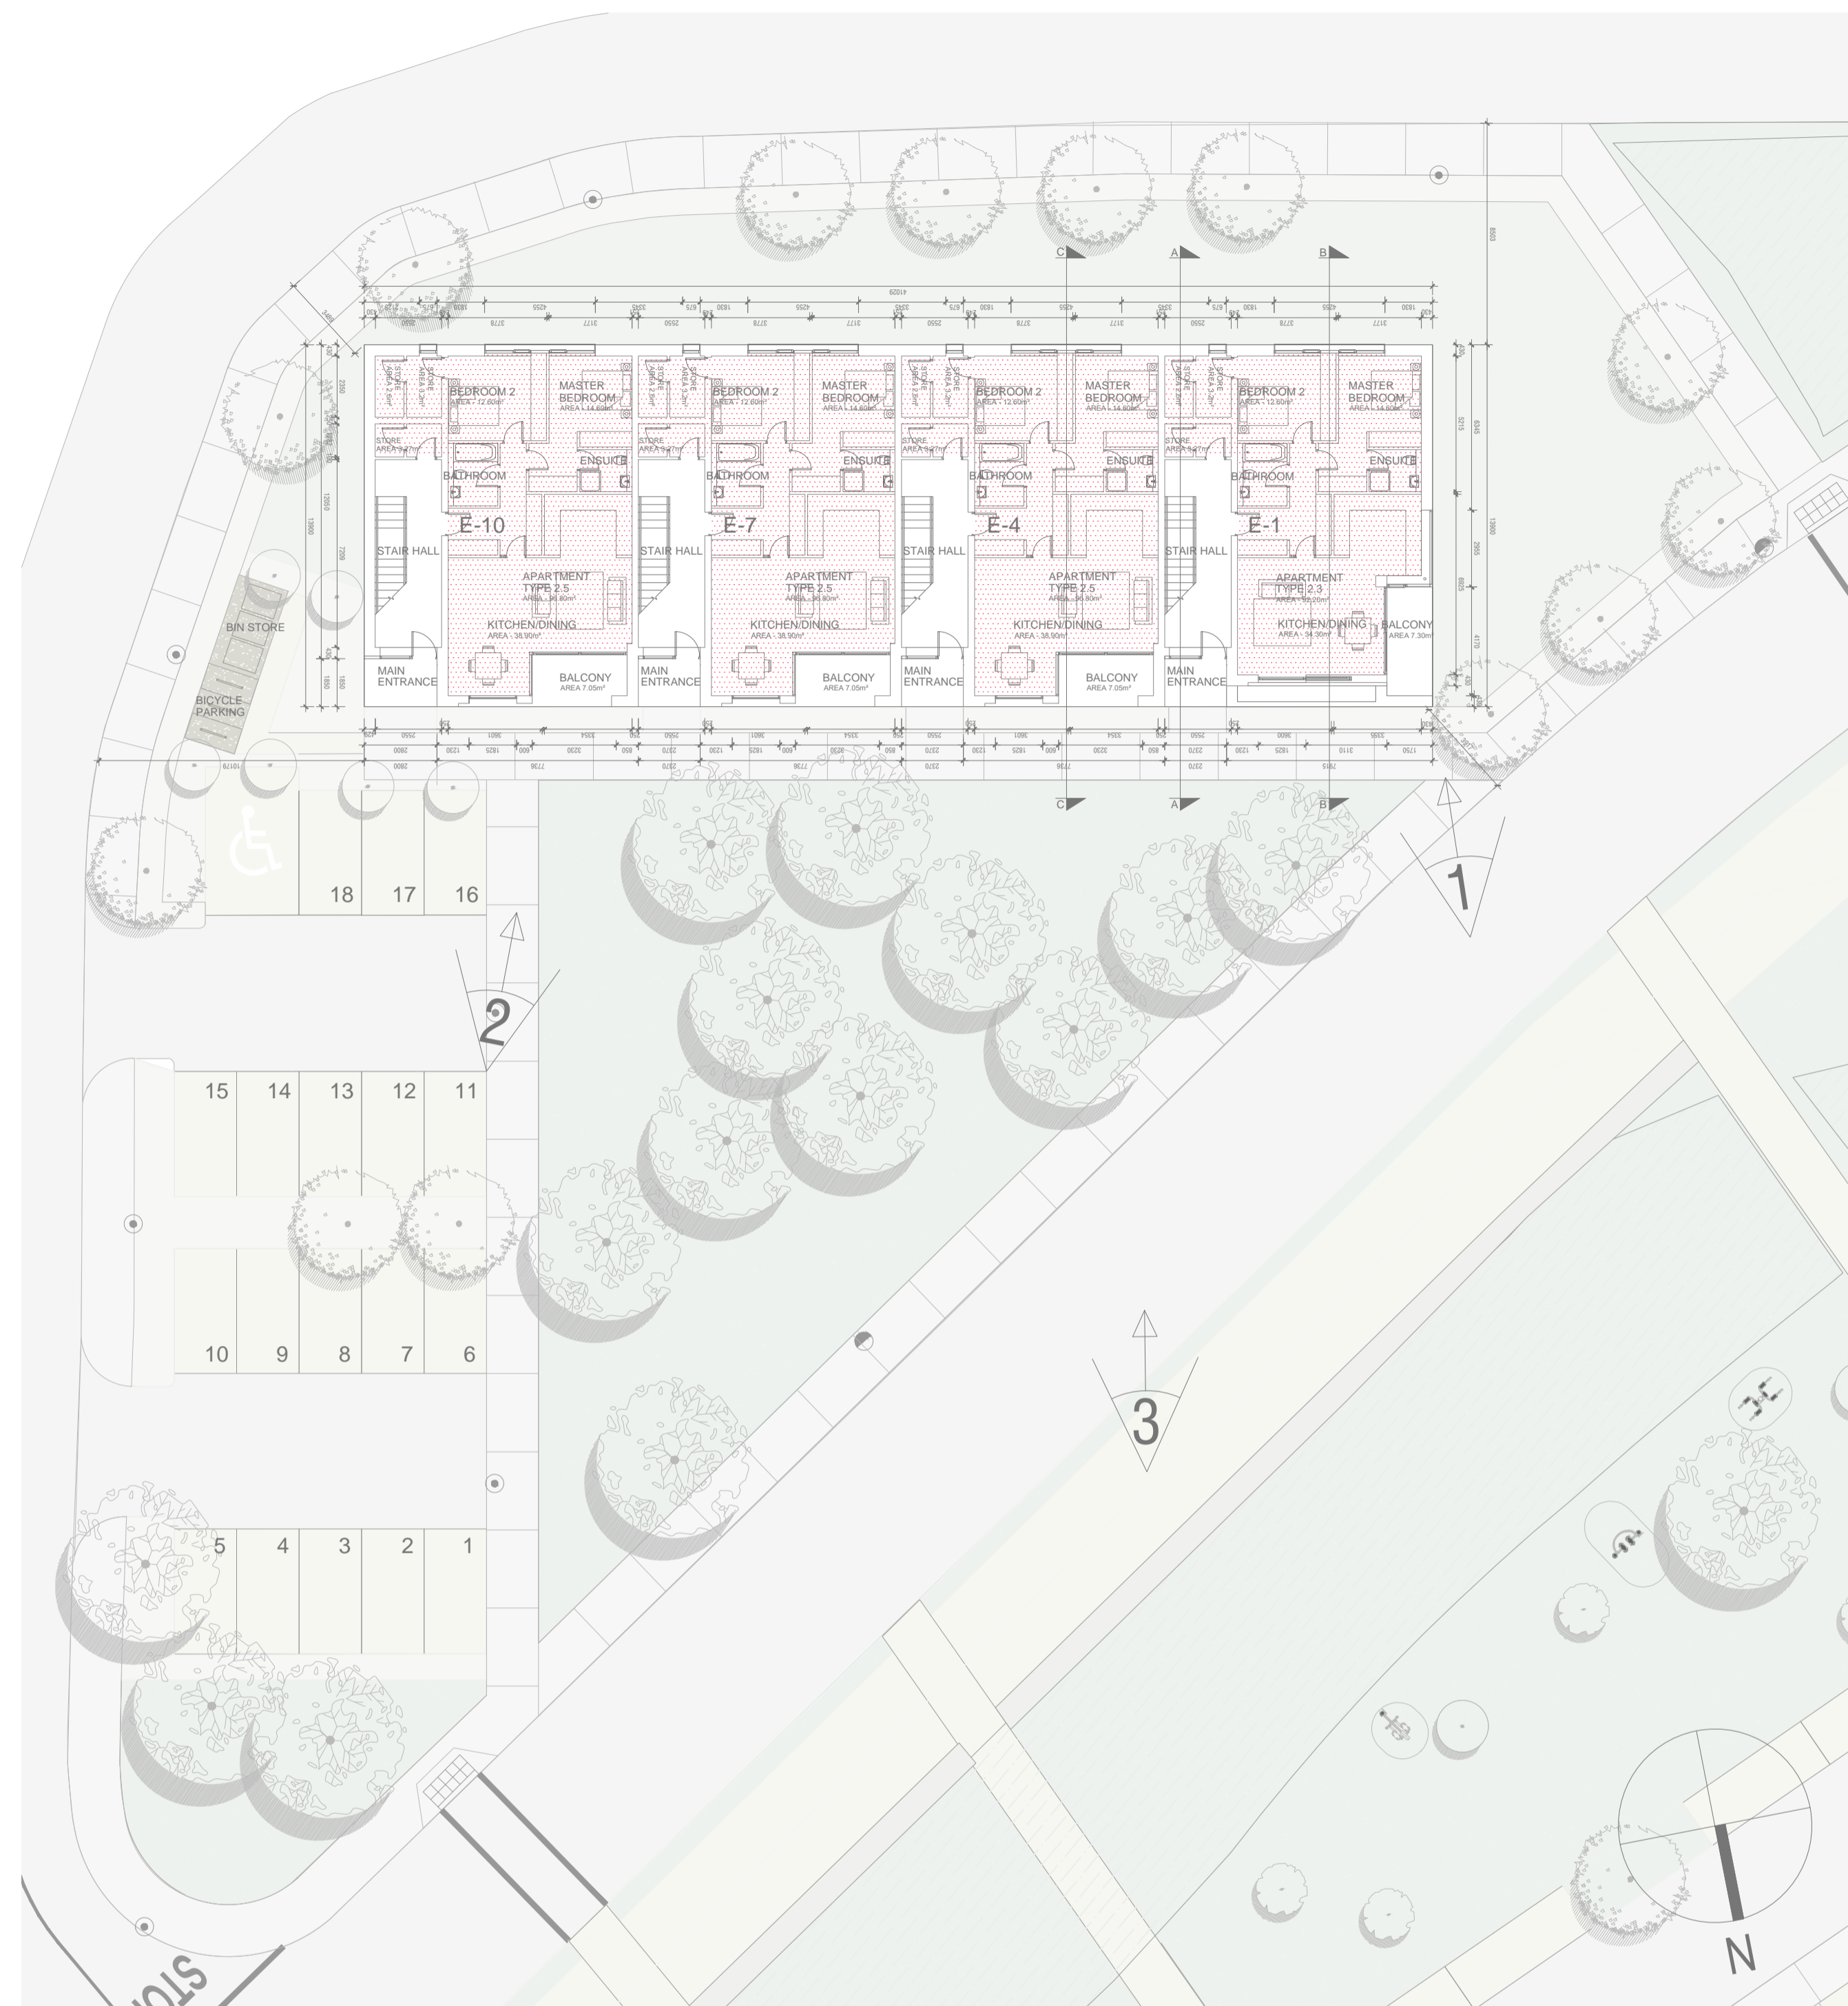

GROUND FLOOR PLAN
SCALE 1:200@A1



LEGEND
N.T.S.

PART V - PROPOSED APARTMENT BLOCK - TYPE E PLANS

- NOTES
- Copyright Reserved.
 - Work to figured dimensions only. Do not scale drawing.
 - The contractor is responsible for checking all levels and dimension on site and shall refer all discrepancies to the Architect.
 - Where appropriate, for details of R.C. structure, or mechanical and electrical details, see Engineers drawings.
 - Proprietary items shall be fixed in strict accordance with manufacturers instructions.
 - Sizes of proprietary items shall be checked with manufacturer.
 - The contractor shall be responsible for the co-ordination of structure, finishes and services.

ISSUE/STATUS	No.	Date	Revision	Initials	No.	Date	Revision	Initials	No.	Date	Revision	Initials
PROGRESS												
INFORMATION ONLY												
PLANNING APPLICATION												
TENDER												
FIRE CERT												
CONSTRUCTION												
CIAC												
COMPLIANCE												

Project : RATHMULLAN	JOB NO. 17/094
Client : TRAILFORD LTD	
Drawing Title : PART V - PROP APT. BLK - TYPE E PLANS	DRAWING NO. PP-PV-03.0
Date : Aug 2019 Scale as shown	Drawn by: GZ Checked by: JOL
File :	A1 REVISION NO. B
Niall D. Brennan Associates, 52 Pembroke Road, Ballsbridge, Dublin 4, Ireland TEL (353 1) 478 90 09 FAX (353 1) 478 90 10 E-MAIL info@ndba.ie WEB www.ndba.ie	

