


GENERAL NOTES

THIS DRAWING TO BE READ IN CONJUNCTION WITH ARCHITECT'S DRAWINGS, CONSULTANT ENGINEER'S DRAWINGS AND SPECIFICATIONS, AND LANDSCAPE ARCHITECT'S DRAWINGS AND SPECIFICATIONS.

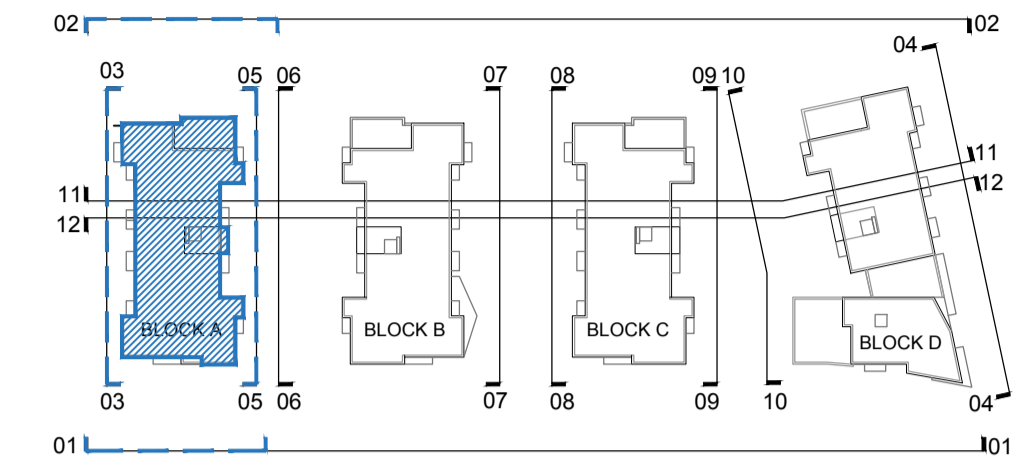


GENERAL NOTES

- THIS DRAWING TO BE READ IN CONJUNCTION WITH ARCHITECT'S DRAWINGS, AND CONSULTANT ENGINEER'S DRAWINGS AND SPECIFICATIONS.
- THE LEVELS ARE TAKEN FROM GROUND FLOOR AT LEVEL +0.00
CORE 01 AND CORE 02 SITS AT LEVEL +13.75
CORE 03,04 & 05 SITS AT LEVEL +13.30

NOTES ON FINISHES:


- ROOF: TO BE FINISHED WITH METAL CAPPING
- WALLS: TO BE FINISHED IN SELECTED BRICKWORK, SELECTED RENDER, FRAME FACADE IN SELECTED STONE NATURAL OR RECON, METAL CLADDING IN SELECTED COLOR, AS INDICATED AND PRESSED METAL IN SELECTED COLOR AS INDICATED.
- WINDOW/DOOR: ALL WINDOWS AND DOORS, FRAMES AND LEAVES, TO BE ALUMINIUM POWDER-COATED OR UPVC, TO APPROVED COLOUR
- RAINWATER GOODS: TO BE UPVC / ALUMINIUM TO SPECIFICATION.
- BALCONY: HANDRAILS TO BE MILD STEEL GALVANISED AND PAINTED TO SELECTED COLOUR WITH SAFETY-GLAZED BALUSTRADES.

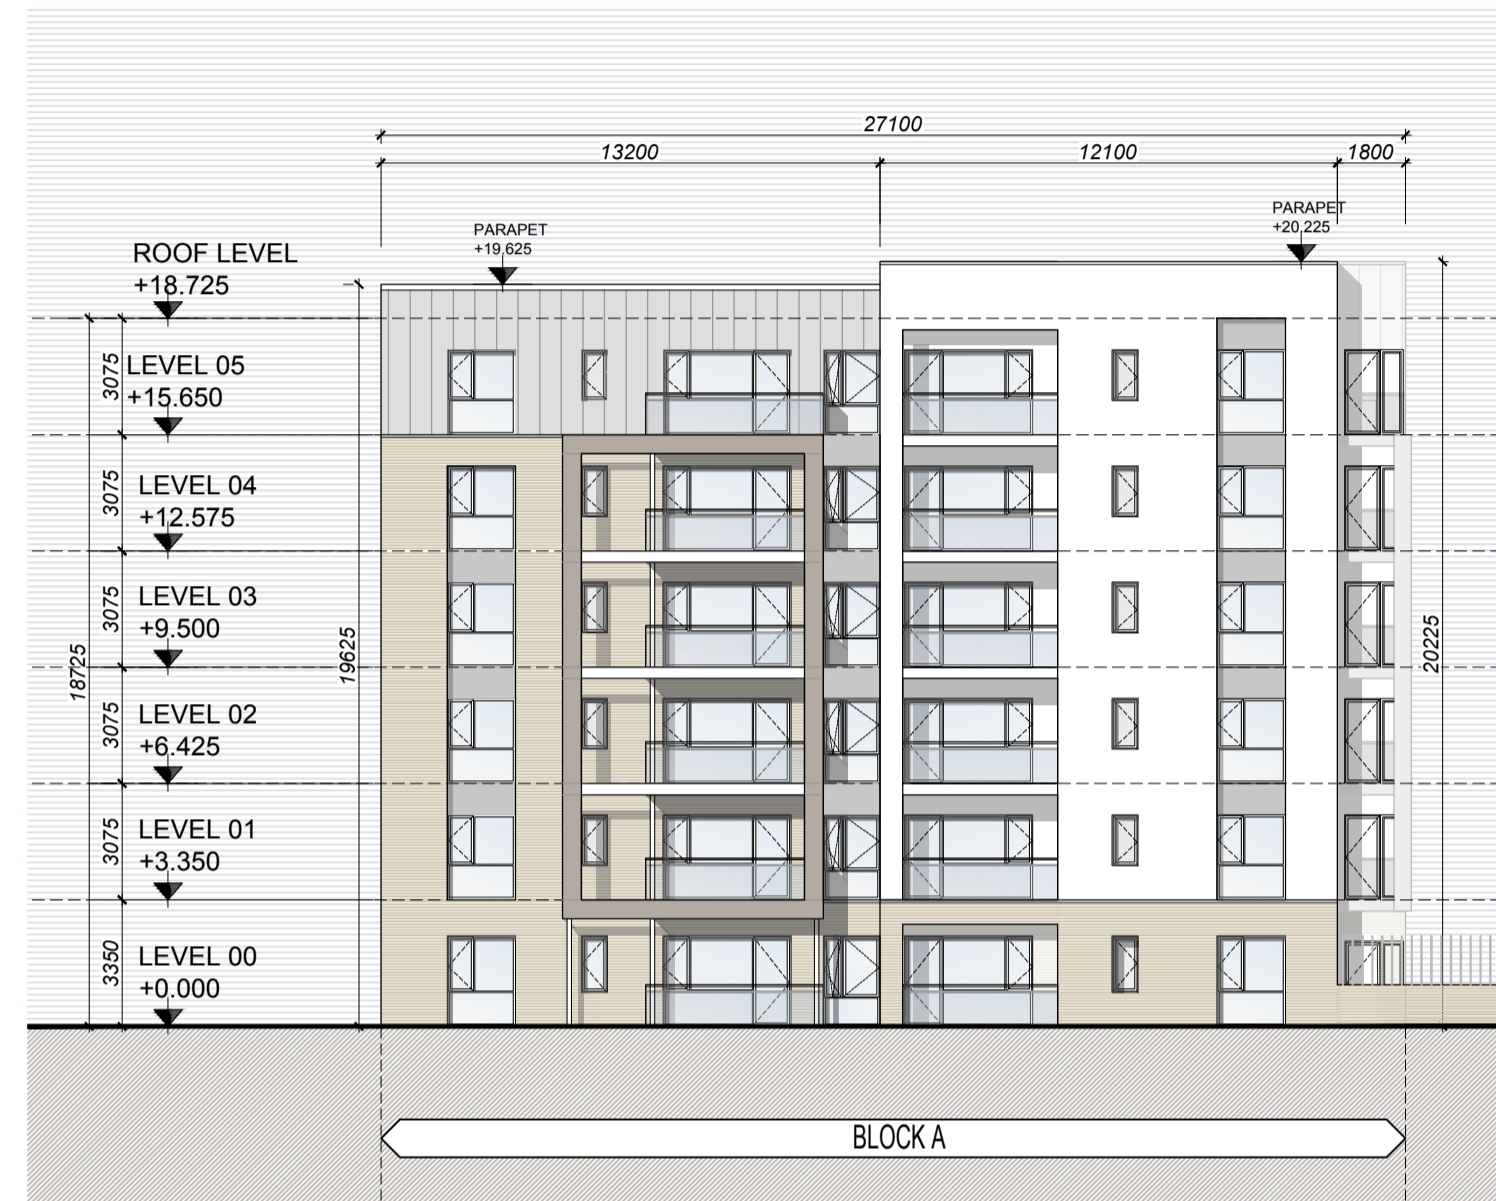

BLOCK A - SOUTH ELEVATION - 01



BLOCK A - EAST ELEVATION - 05

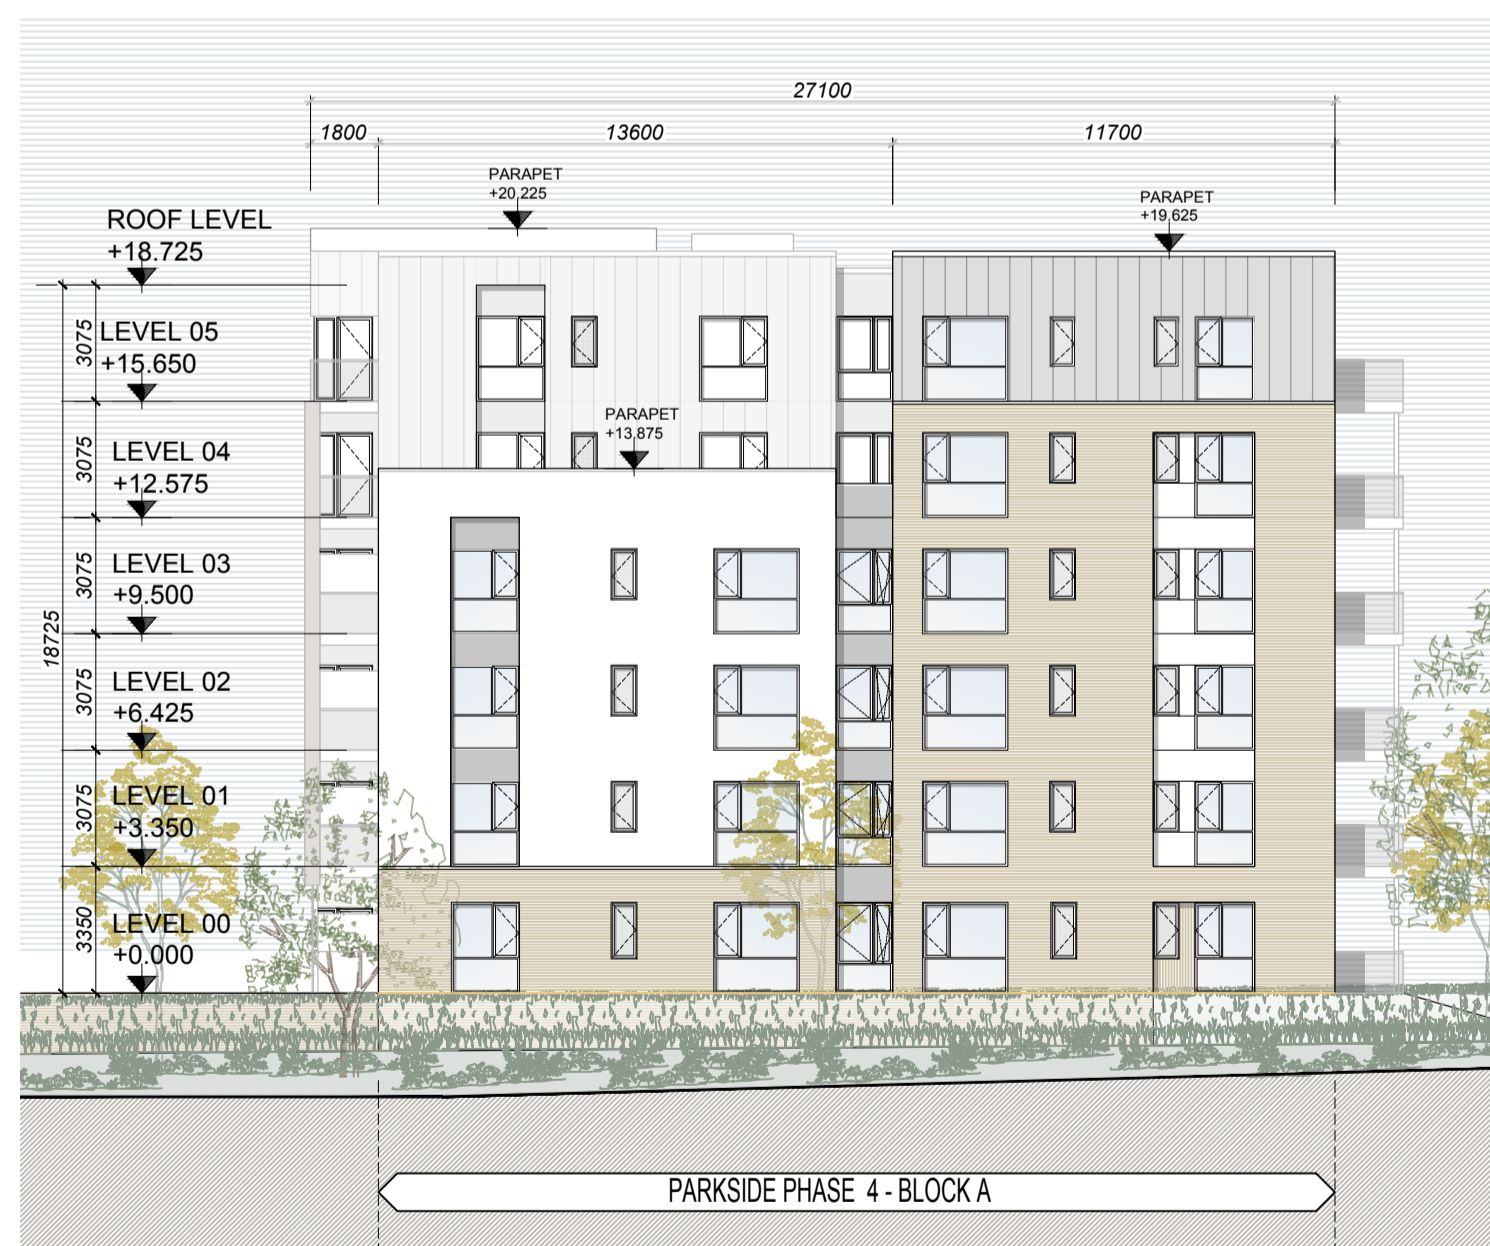

BLOCK A - NORTH ELEVATION - 02



BLOCK A - WEST ELEVATION - 03

NOTES:

DO NOT SCALE FROM DRAWINGS. WORK TO FIGURED DIMENSIONS ONLY. ARCHITECT TO BE NOTIFIED OF ALL DISCREPANCIES.

CLIENT:		REVISIONS		No.
DATE	DESCRIPTION	DATE	DESCRIPTION	No.
28/10/2019	ISSUED FOR PLANNING			A

PROJECT TITLE:		DATE:	DRAWN BY:
PARKSIDE 4, Parkside, Dublin 13		OCT'19	IDF
DRAWING TITLE:		SCALE:	REVISION:
BLOCK A ELEVATIONS		1:200@A1	A
JOB NO:	DRAWING NO:		
11002.6	PL021		

