


GENERAL NOTES

THIS DRAWING TO BE READ IN CONJUNCTION WITH ARCHITECT'S DRAWINGS, CONSULTANT ENGINEER'S DRAWINGS AND SPECIFICATIONS, AND LANDSCAPE ARCHITECT'S DRAWINGS AND SPECIFICATIONS.

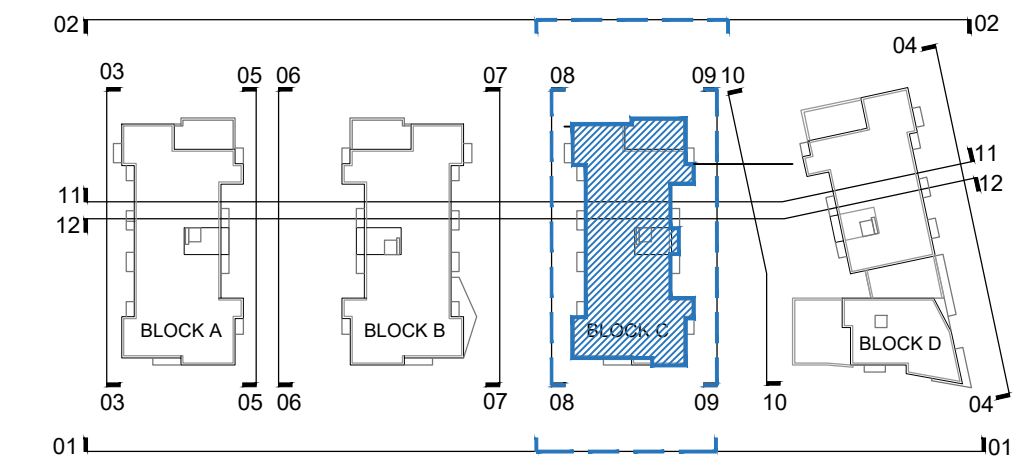


GENERAL NOTES

1. THIS DRAWING TO BE READ IN CONJUNCTION WITH ARCHITECT'S DRAWINGS, AND CONSULTANT ENGINEER'S DRAWINGS AND SPECIFICATIONS.

2. THE LEVELS ARE TAKEN FROM GROUND FLOOR AT LEVEL +0.00
CORE 01 AND CORE 02 SITS AT LEVEL +13.75
CORE 03,04 & 05 SITS AT LEVEL +13.30

NOTES ON FINISHES:

- ROOF : TO BE FINISHED WITH METAL CAPPING
- WALLS : TO BE FINISHED IN SELECTED BRICKWORK, SELECTED RENDER, FRAME FACADE IN SELECTED STONE NATURAL OR RECON, METAL CLADDING IN SELECTED COLOR, AS INDICATED AND PRESSED METAL IN SELECTED COLOR AS INDICATED.
- WINDOW/DOOR : ALL WINDOWS AND DOORS, FRAMES AND LEAVES, TO BE ALUMINIUM POWDER-COATED OR UPVC, TO APPROVED COLOUR
- RAINWATER GOODS : TO BE UPVC / ALUMINIUM TO SPECIFICATION.
- BALCONY : HANDRAILS TO BE MILD STEEL GALVANISED AND PAINTED TO SELECTED COLOUR WITH SAFETY-GLAZED BALUSTRADES.

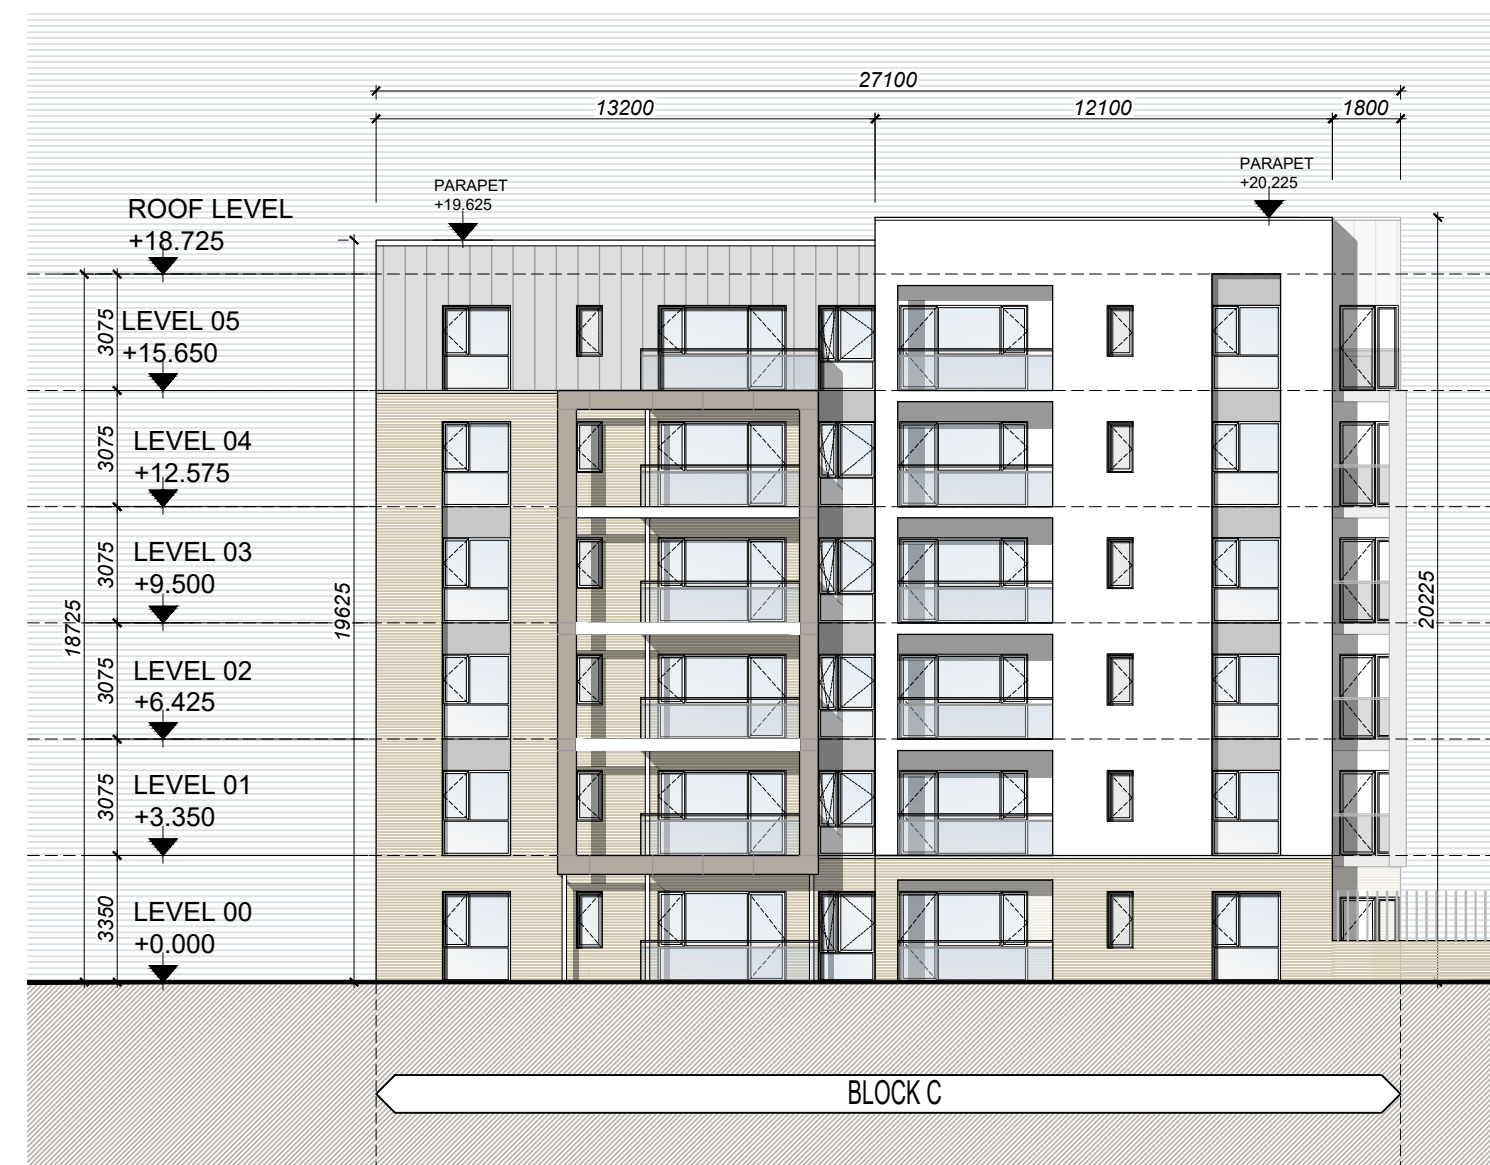

BLOCK C - SOUTH ELEVATION - 01



BLOCK C - EAST ELEVATION - 09



BLOCK C - NORTH ELEVATION - 02




BLOCK C - WEST ELEVATION - 08

NOTES:

DO NOT SCALE FROM DRAWINGS. WORK TO FIGURED DIMENSIONS ONLY. ARCHITECT TO BE NOTIFIED OF ALL DISCREPANCIES.

CLIENT:		REVISIONS		No.
DATE	DESCRIPTION	DATE	DESCRIPTION	
08/10/2019	ISSUED FOR PLANNING			A

PROJECT TITLE:		DATE:	DRAWN BY:
PARKSIDE 4, Parkside, Dublin 13		OCT'19	IDF
DRAWING TITLE:		SCALE:	REVISION:
BLOCK C ELEVATIONS		1:200@A1	A
JOB NO:	DRAWING NO:		
11002.6	PL023		

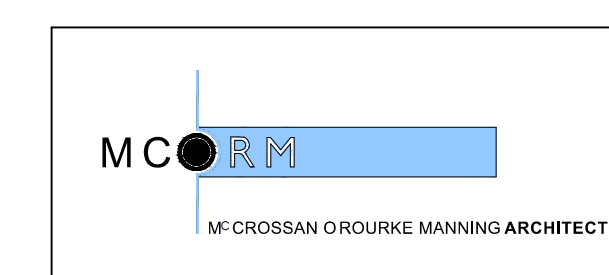

1 Grantham Street, Dublin 8, D08 A49Y, Ireland.
Tel: 01-4788700 Fax: 01-4788711 E-Mail: enq@mcm.com