




GENERAL NOTES

THIS DRAWING TO BE READ IN CONJUNCTION WITH ARCHITECT'S DRAWINGS, CONSULTANT ENGINEER'S DRAWINGS AND SPECIFICATIONS, AND LANDSCAPE ARCHITECT'S DRAWINGS AND SPECIFICATIONS.

ELECTRIC VEHICLE CHARGE POINTS

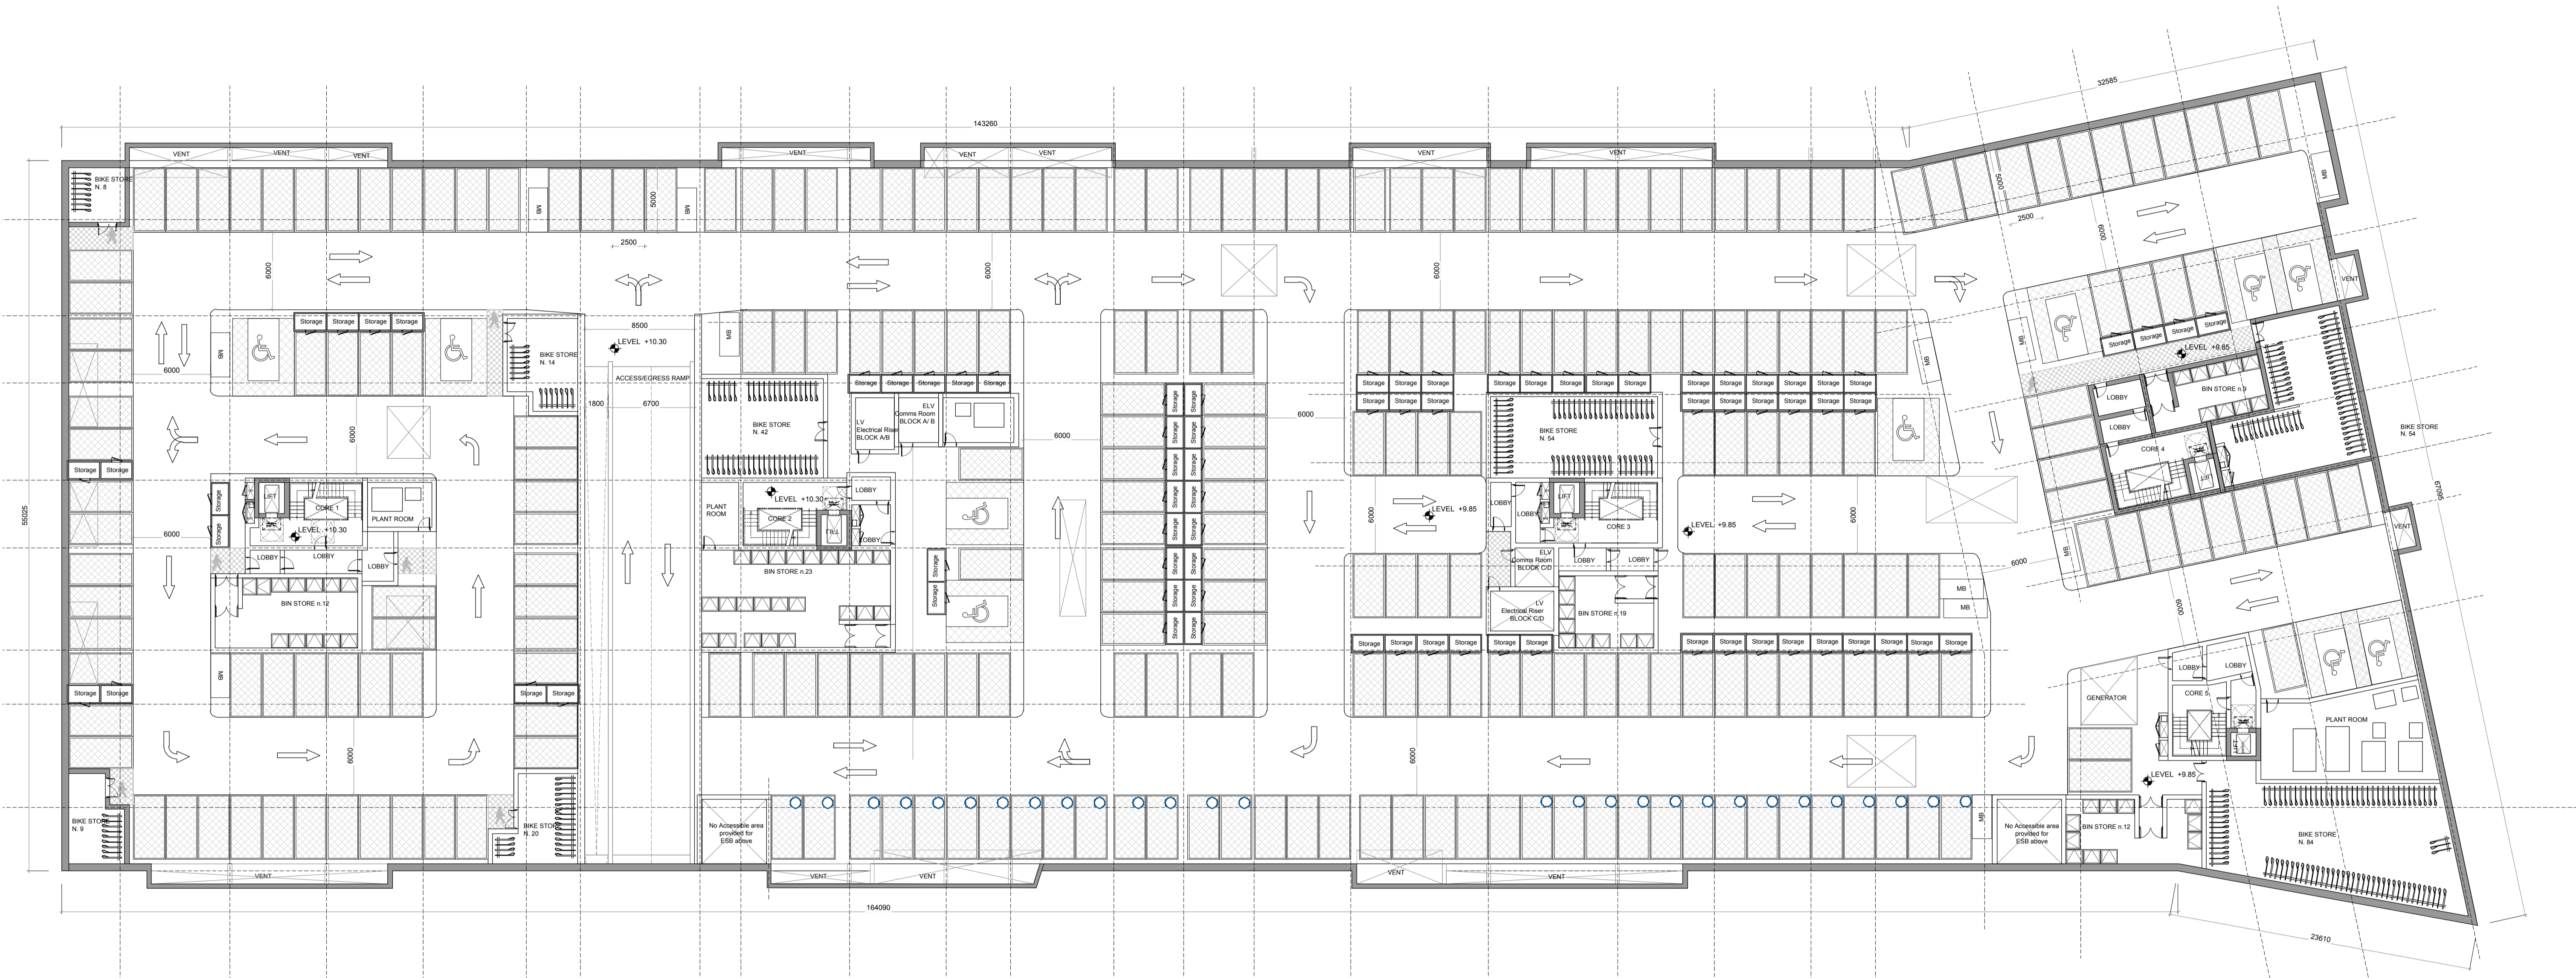

BASEMENT FLOOR PLAN
Scale 1:250@A1
Scale 1:500@A3

NOTES:


DO NOT SCALE FROM DRAWINGS. WORK TO FIGURED DIMENSIONS ONLY. ARCHITECT TO BE NOTIFIED OF ALL DISCREPANCIES.

CLIENT:



REVISIONS

DATE	DESCRIPTION	No.
08/10/2019	ISSUED FOR PLANNING	A

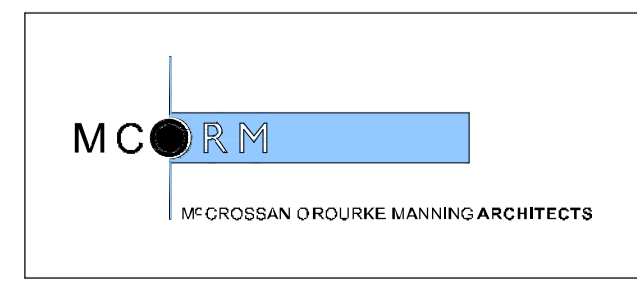

PROJECT TITLE:	PARKSIDE 4, Parkside, Dublin 13	DATE:	OCT'19	DRAWN BY:	IDF
DRAWING TITLE:	BASEMENT FLOOR PLAN	SCALE:	1:250@A1	REVISION:	A
SHEET NO:	01	JOB NO:	11002.6	DRAWING NO:	PL005a
1 Grantham Street, Dublin 8, D08 A9K9, Ireland. Tel: 01-4788700 Fax: 01-4788711 E-Mail: arc@mcm.com					