
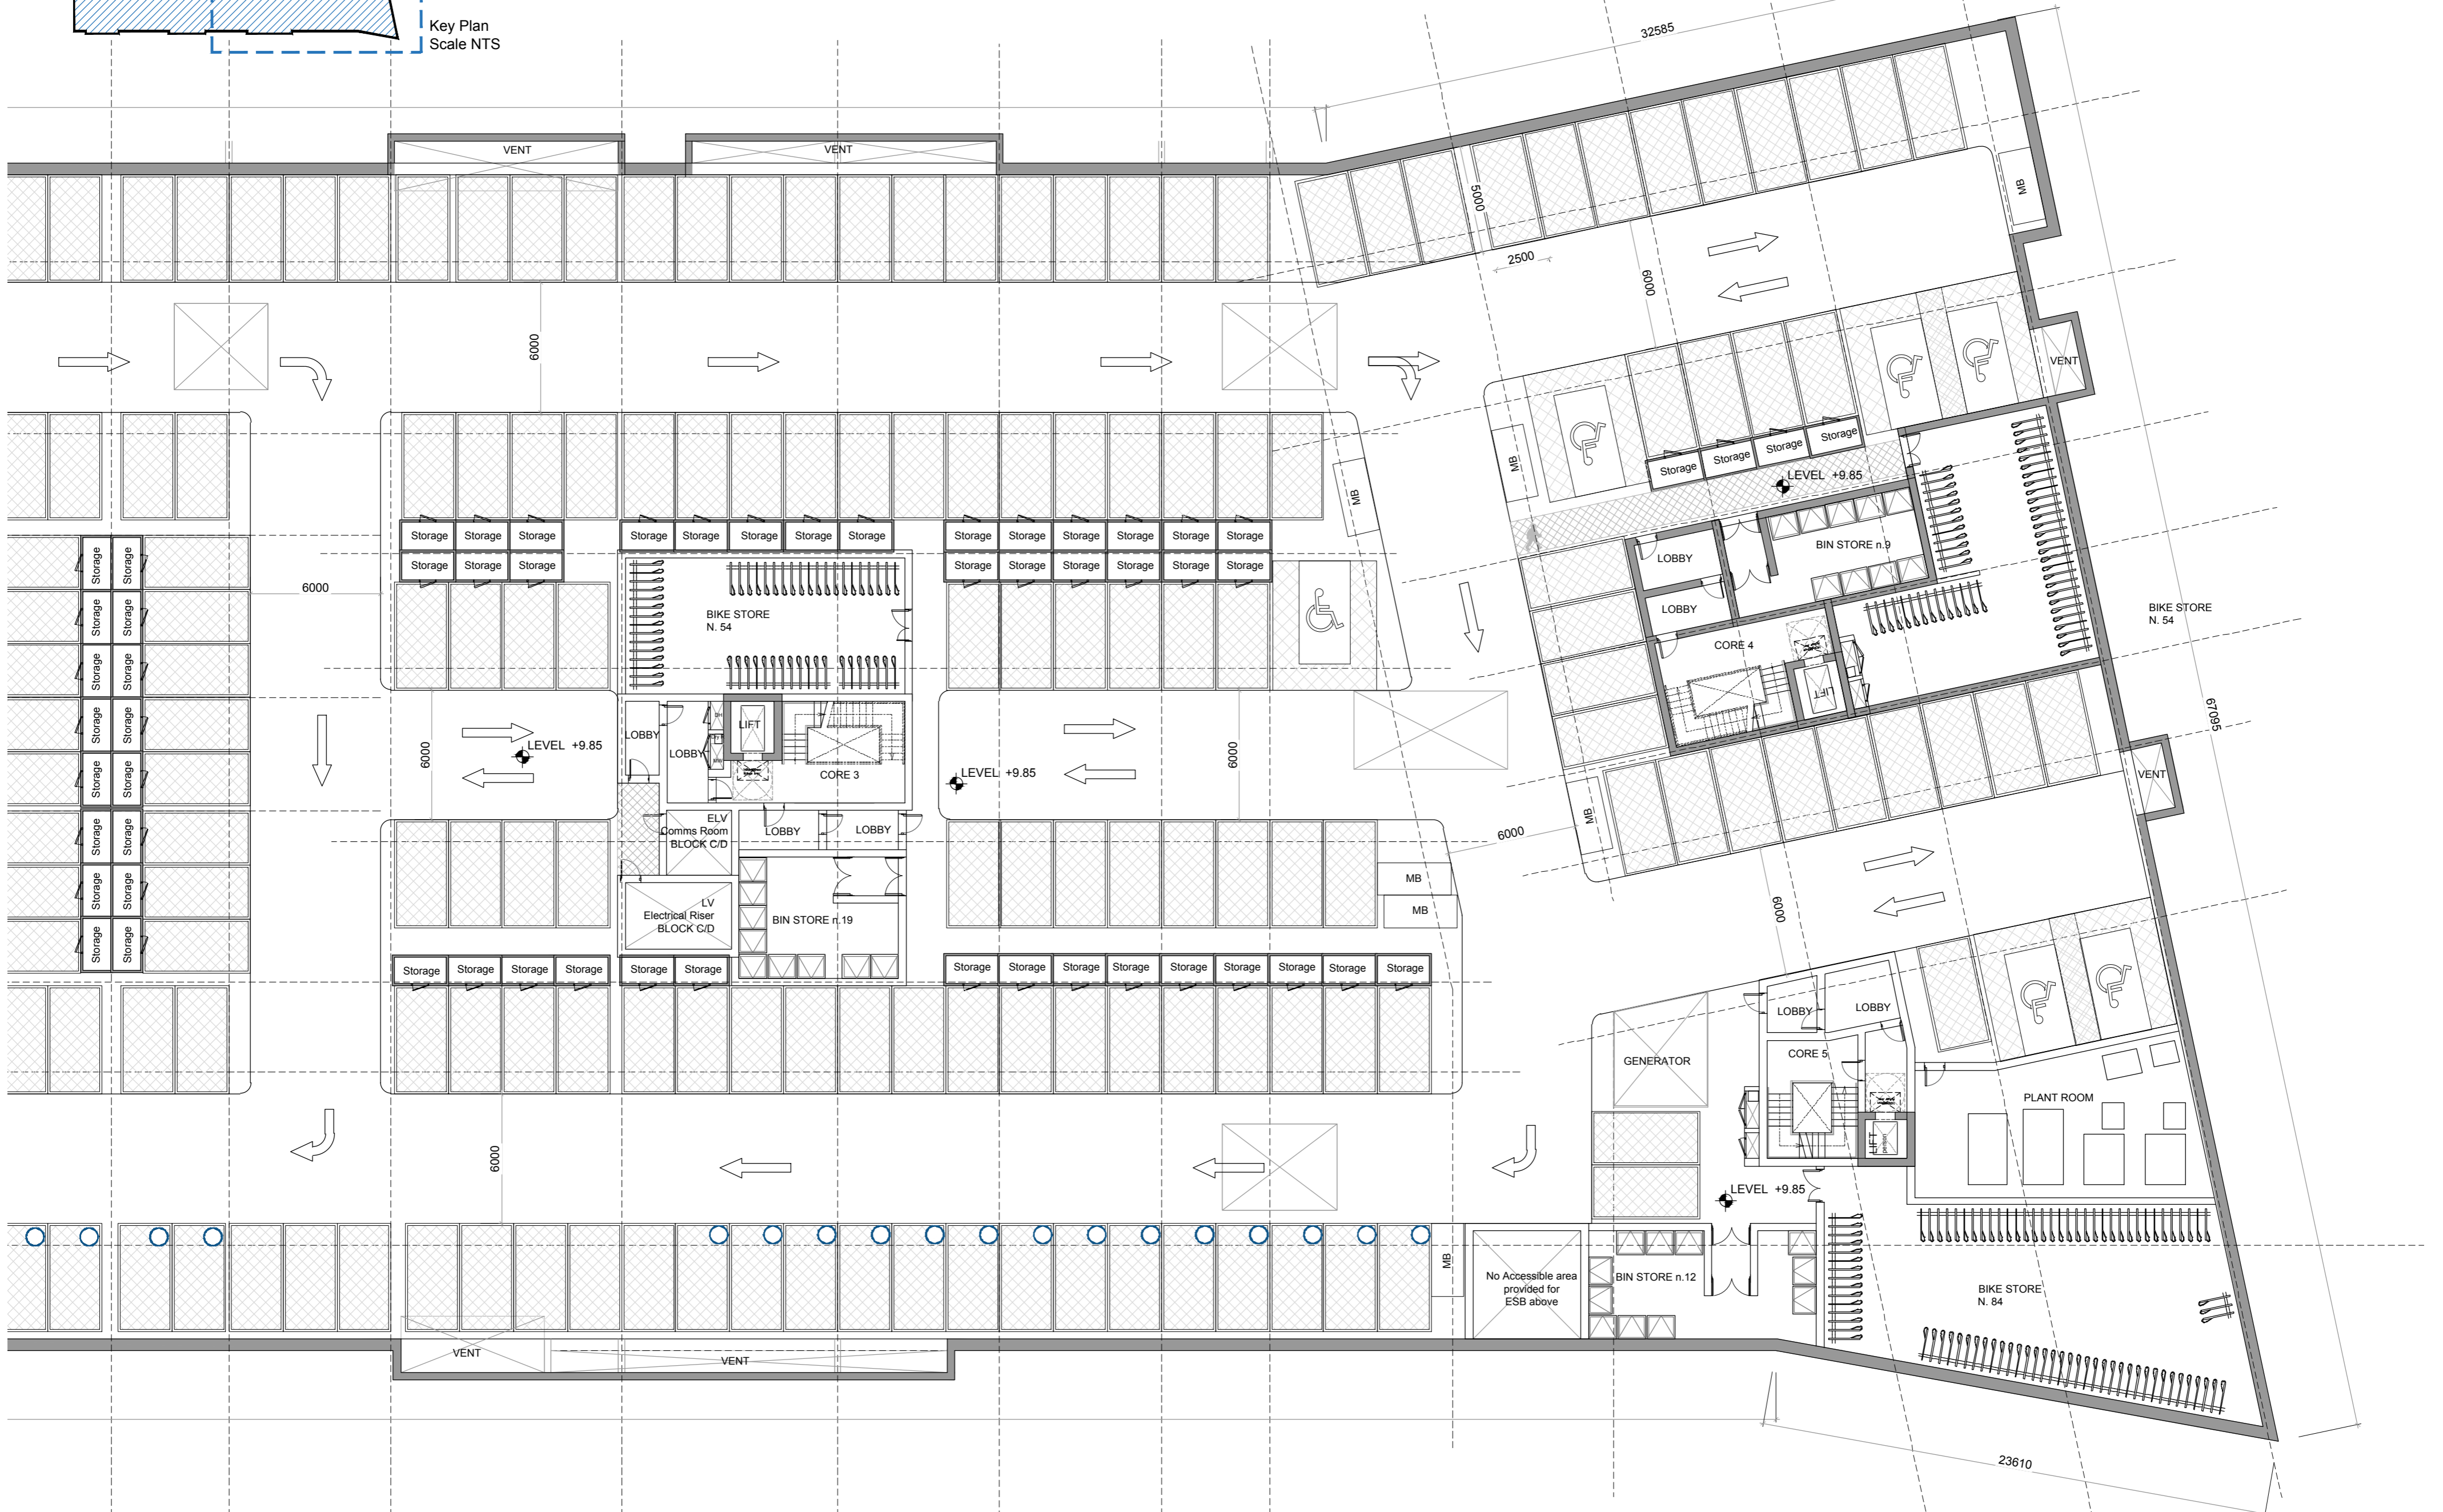
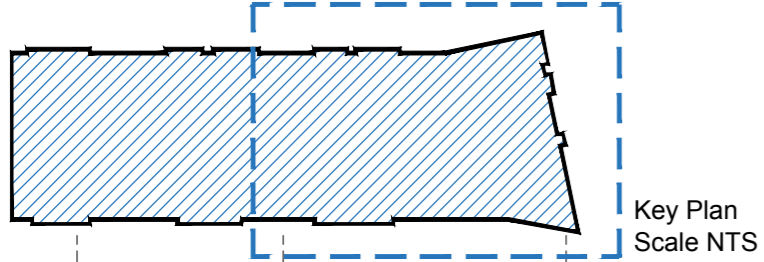
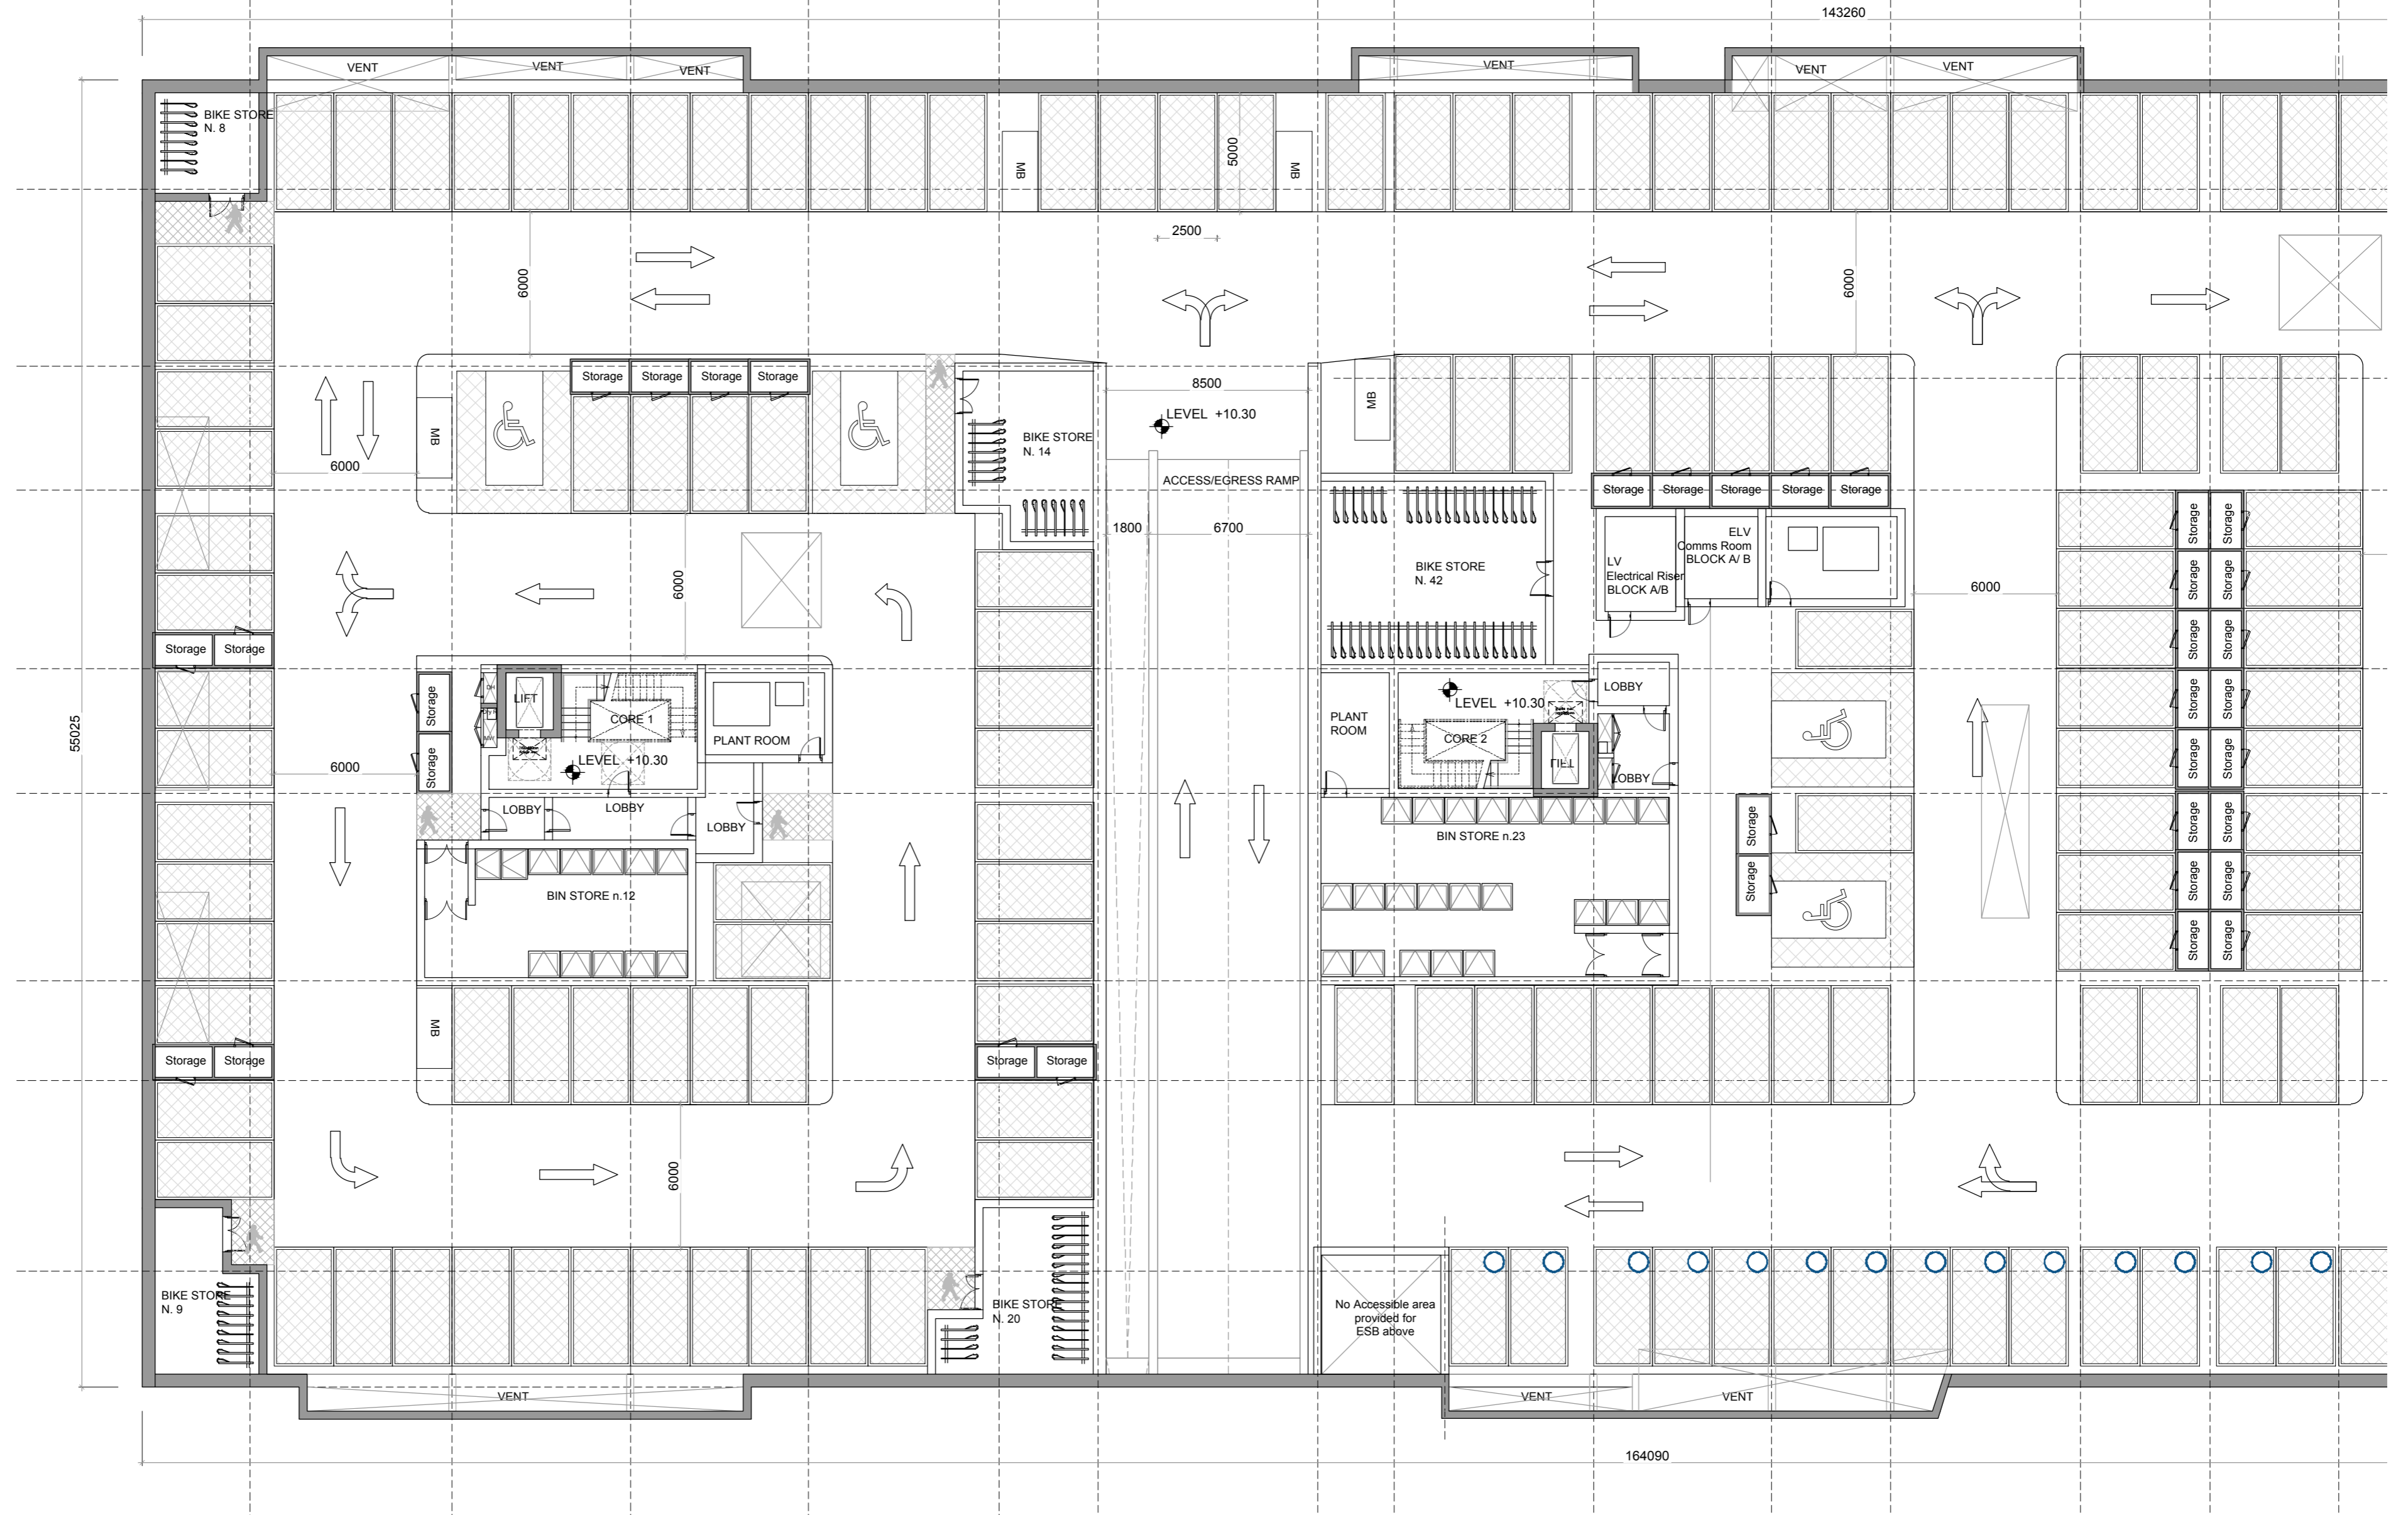


ELECTRIC VEHICLE CHARGE POINTS

GENERAL NOTES

THIS DRAWING TO BE READ IN CONJUNCTION WITH ARCHITECT'S DRAWINGS, CONSULTANT ENGINEER'S DRAWINGS AND SPECIFICATIONS, AND LANDSCAPE ARCHITECT'S DRAWINGS AND SPECIFICATIONS.

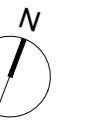

NOTES:

DO NOT SCALE FROM DRAWINGS. WORK TO FIGURED DIMENSIONS ONLY. ARCHITECT TO BE NOTIFIED OF ALL DISCREPANCIES.

CLIENT:



CAIRN Homes Properties Ltd

REVISIONS

DATE	DESCRIPTION	No.
08/10/2019	ISSUED FOR PLANNING	A



MCCROSSAN O'DRUIKE MANNING ARCHITECTS

PROJECT TITLE: PARKSIDE 4, Parkside, Dublin 13

DRAWING TITLE: BASEMENT FLOOR PLAN SHEET 02

1 Grantham Street, Dublin 8, D08 A9V9, Ireland
Tel: 01-4788700 Fax: 01-4788711 E-Mail: arch@mcroom.com

DATE: OCT 19

SCALE: 1:200@A1

JOB NO: 11002.6 PL0056

DRAWN BY: IDF

REVISION: A