
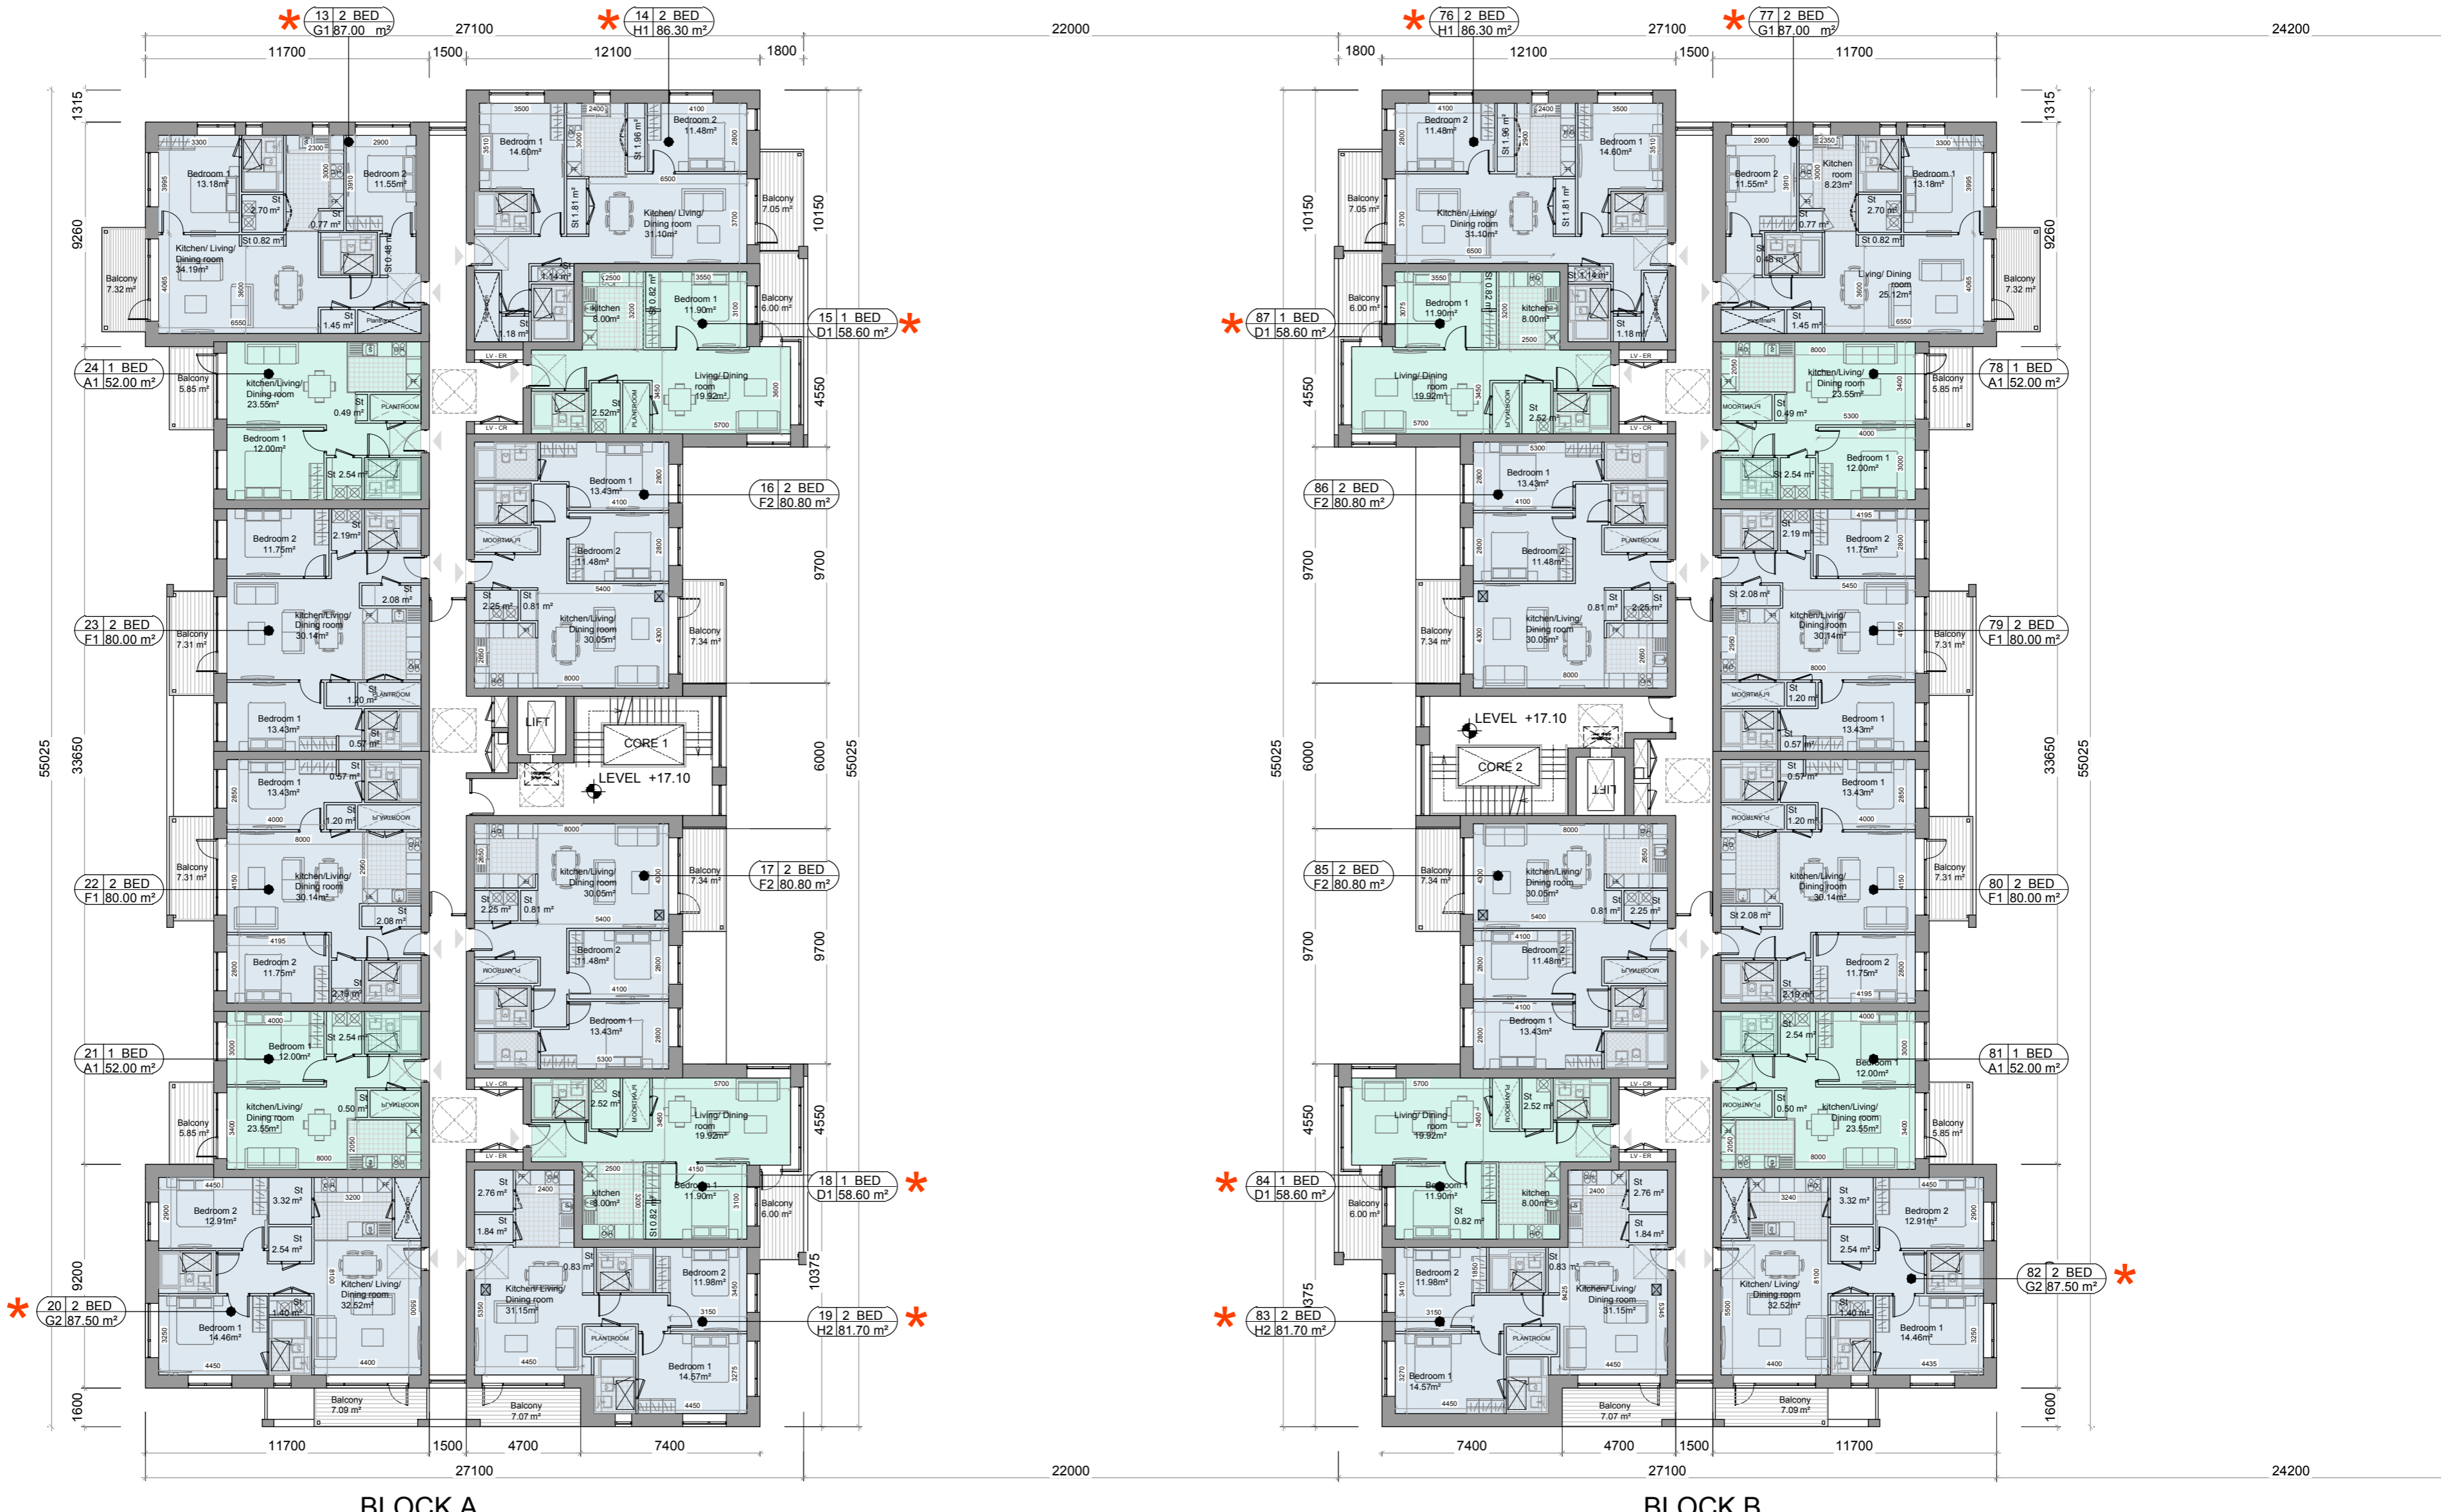


LEGEND

- 1 BED
- 2 BED (3 person)
- 2 BED (4 person)
- 3 BED
- GYM/MEDIA CONCERGE
- * DUAL ASPECT
- X UNIT WITH PART OF THE STORAGE AREA IN THE BASEMENT

GENERAL NOTES

THIS DRAWING TO BE READ IN CONJUNCTION WITH ARCHITECT'S DRAWINGS, CONSULTANT ENGINEER'S DRAWINGS AND SPECIFICATIONS, AND LANDSCAPE ARCHITECT'S DRAWINGS AND SPECIFICATIONS.

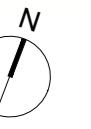

BLOCK A

BLOCK B



BLOCK C

BLOCK D

NOTES:


DO NOT SCALE FROM DRAWINGS. WORK TO FIGURED DIMENSIONS ONLY. ARCHITECT TO BE NOTIFIED OF ALL DISCREPANCIES.

CLIENT:



REVISIONS

DATE	DESCRIPTION	No.
09/10/2019	ISSUED FOR PLANNING	A

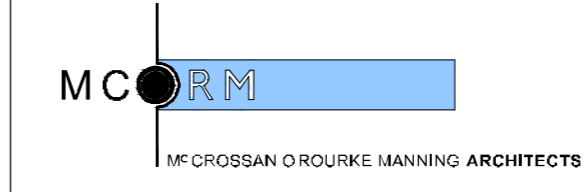

PROJECT TITLE: PARKSIDE 4, Parkside, Dublin 13

DRAWING TITLE: FIRST FLOOR PLAN

SCALE: 1:200@A1

JOB NO: 11002.6

DATE: OCT '19

IDF

REVISION: A

DRAWING NO: PL007

1 Grantham Street, Dublin 8, D08 A9Y, Ireland
Tel: 01-4788700 Fax: 01-4788711 E-Mail: arch@mcmm.com