


LEGEND

- 1 BED
- 2 BED (3 person)
- 2 BED (4 person)
- 3 BED
- GYM/MEDIA CONCERGE
- * DUAL ASPECT
- X UNIT WITH PART OF THE STORAGE AREA IN THE BASEMENT

GENERAL NOTES

THIS DRAWING TO BE READ IN CONJUNCTION WITH ARCHITECT'S DRAWINGS, CONSULTANT ENGINEERS DRAWINGS AND SPECIFICATIONS, AND LANDSCAPE ARCHITECT'S DRAWINGS AND SPECIFICATIONS.

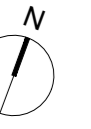

BLOCK A

BLOCK B



BLOCK C

BLOCK D

NOTES:

DO NOT SCALE FROM DRAWINGS. WORK TO FIGURED DIMENSIONS ONLY. ARCHITECT TO BE NOTIFIED OF ALL DISCREPANCIES.


CLIENT:



CAIRN Homes Properties Ltd

REVISIONS

DATE	DESCRIPTION	No.
08/10/2019	ISSUED FOR PLANNING	A

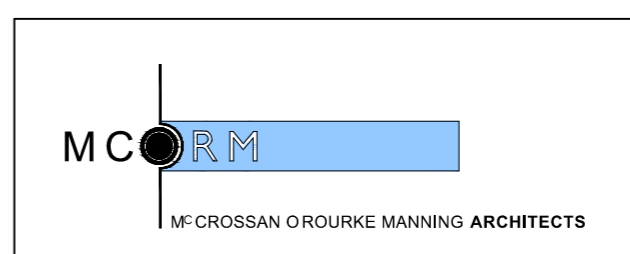

M CROSSAN O'Rourke MANNING ARCHITECTS

PROJECT TITLE: PARKSIDE 4, Parkside, Dublin 13

DRAWING TITLE: FOURTH FLOOR PLAN

DATE: OCT '19	DATE: IDP
SCALE: 1:200@A1	SCALE: REVISION
JOB NO: 11002.6	DRAWING NO: A
	PL010