


LEGEND

- 1 BED
- 2 BED (3 person)
- 2 BED (4 person)
- 3 BED
- GYM/MEDIA
CONCIERGE
- * DUAL ASPECT
- ☒ UNIT WITH PART OF THE
STORAGE AREA
IN THE BASEMENT

GENERAL NOTES

THIS DRAWING TO BE READ IN CONJUNCTION WITH ARCHITECT'S DRAWINGS, CONSULTANT ENGINEERS DRAWINGS AND SPECIFICATIONS, AND LANDSCAPE ARCHITECT'S DRAWINGS AND SPECIFICATIONS.

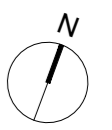

BLOCK A

BLOCK B



BLOCK C

BLOCK D

NOTES:

DO NOT SCALE FROM DRAWINGS. WORK TO FIGURED DIMENSIONS ONLY. ARCHITECT TO BE NOTIFIED OF ALL DISCREPANCIES.


CLIENT:



CAIRN Homes Properties Ltd

REVISIONS

DATE	DESCRIPTION	No.
08/10/2019	ISSUED FOR PLANNING	A

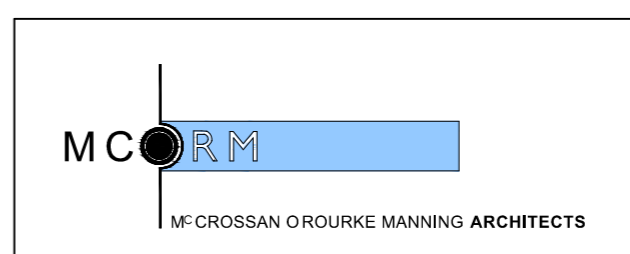

M CROSSAN O'Rourke MANNING ARCHITECTS

PROJECT TITLE: PARKSIDE 4, Parkside, Dublin 13	DATE: OCT'19	DRAWN BY: IDF
DRAWING TITLE: SECOND FLOOR PLAN	SCALE: 1:200@A1	REVISION: A
1 Grandham Street, Dublin 8, D08 A9Y7, Ireland Tel: 01-4788700 Fax: 01-4788711 E-Mail: arch@mcorm.com	JOB NO: 11002.6	DRAWING NO: PL008