


LEGEND

- 1 BED
- 2 BED (3 person)
- 2 BED (4 person)
- 3 BED
- GYM/MEDIA CONCIERGE
- * DUAL ASPECT
- UNIT WITH PART OF THE STORAGE AREA IN THE BASEMENT


GENERAL NOTES

THIS DRAWING TO BE READ IN CONJUNCTION WITH ARCHITECT'S DRAWINGS, CONSULTANT ENGINEERS DRAWINGS AND SPECIFICATIONS, AND LANDSCAPE ARCHITECT'S DRAWINGS AND SPECIFICATIONS.

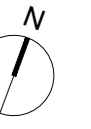

BLOCK A

BLOCK B

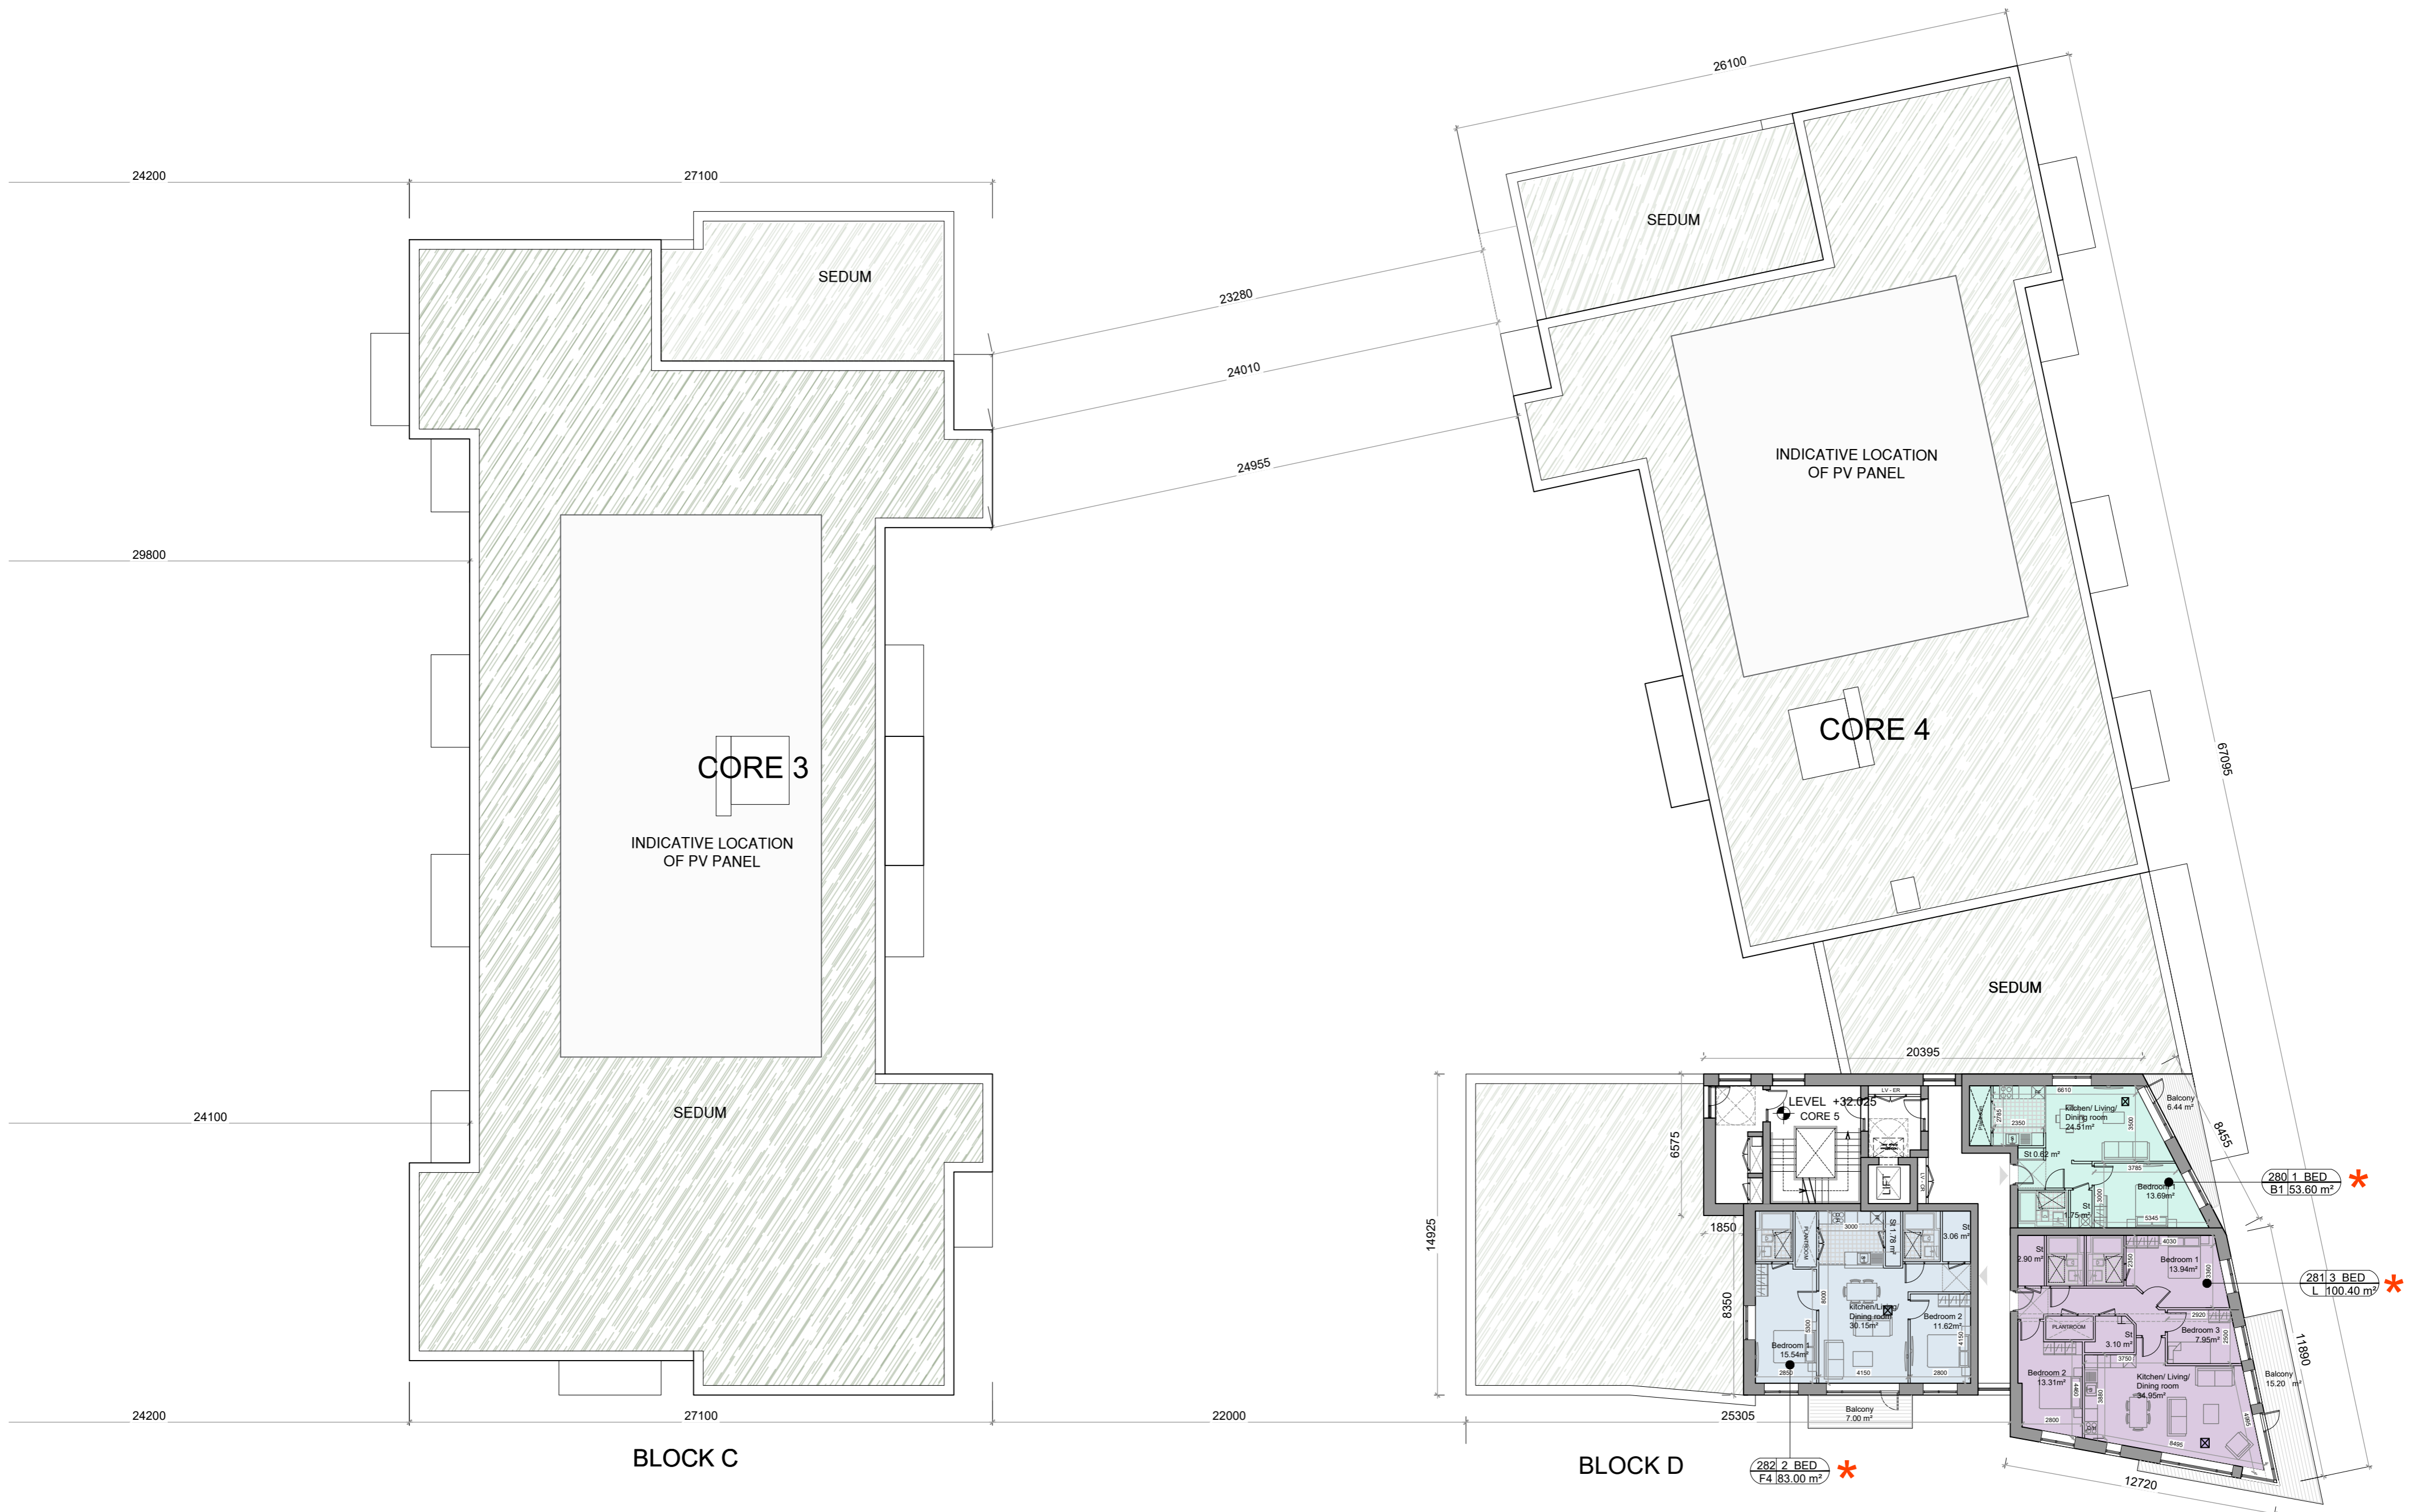

BLOCK C

BLOCK D

NOTES:


DO NOT SCALE FROM DRAWINGS. WORK TO FIGURED DIMENSIONS ONLY. ARCHITECT TO BE NOTIFIED OF ALL DISCREPANCIES.

CLIENT:

CAIRN
CAIRN Homes Properties Ltd

REVISIONS

DATE	DESCRIPTION	No.
08/10/2019	ISSUED FOR PLANNING	A

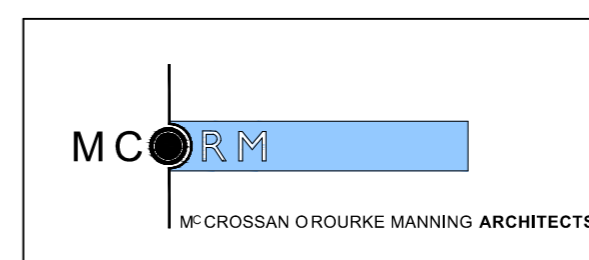

PROJECT TITLE:	PARKSIDE 4, Parkside, Dublin 13	DATE:	OCT '19	DRAWN BY:	IDF
DRAWING TITLE:	SIXTH FLOOR PLAN	SCALE:	1:200@A1	REVISION:	A
DIB NO:	11002.6	DRAWING NO:	PL012		

1 Grandham Street, Dublin 8, D08 A9V9, Ireland
Tel: 01-4787700 Fax: 01-4787711 E-Mail: arch@mcorm.com