
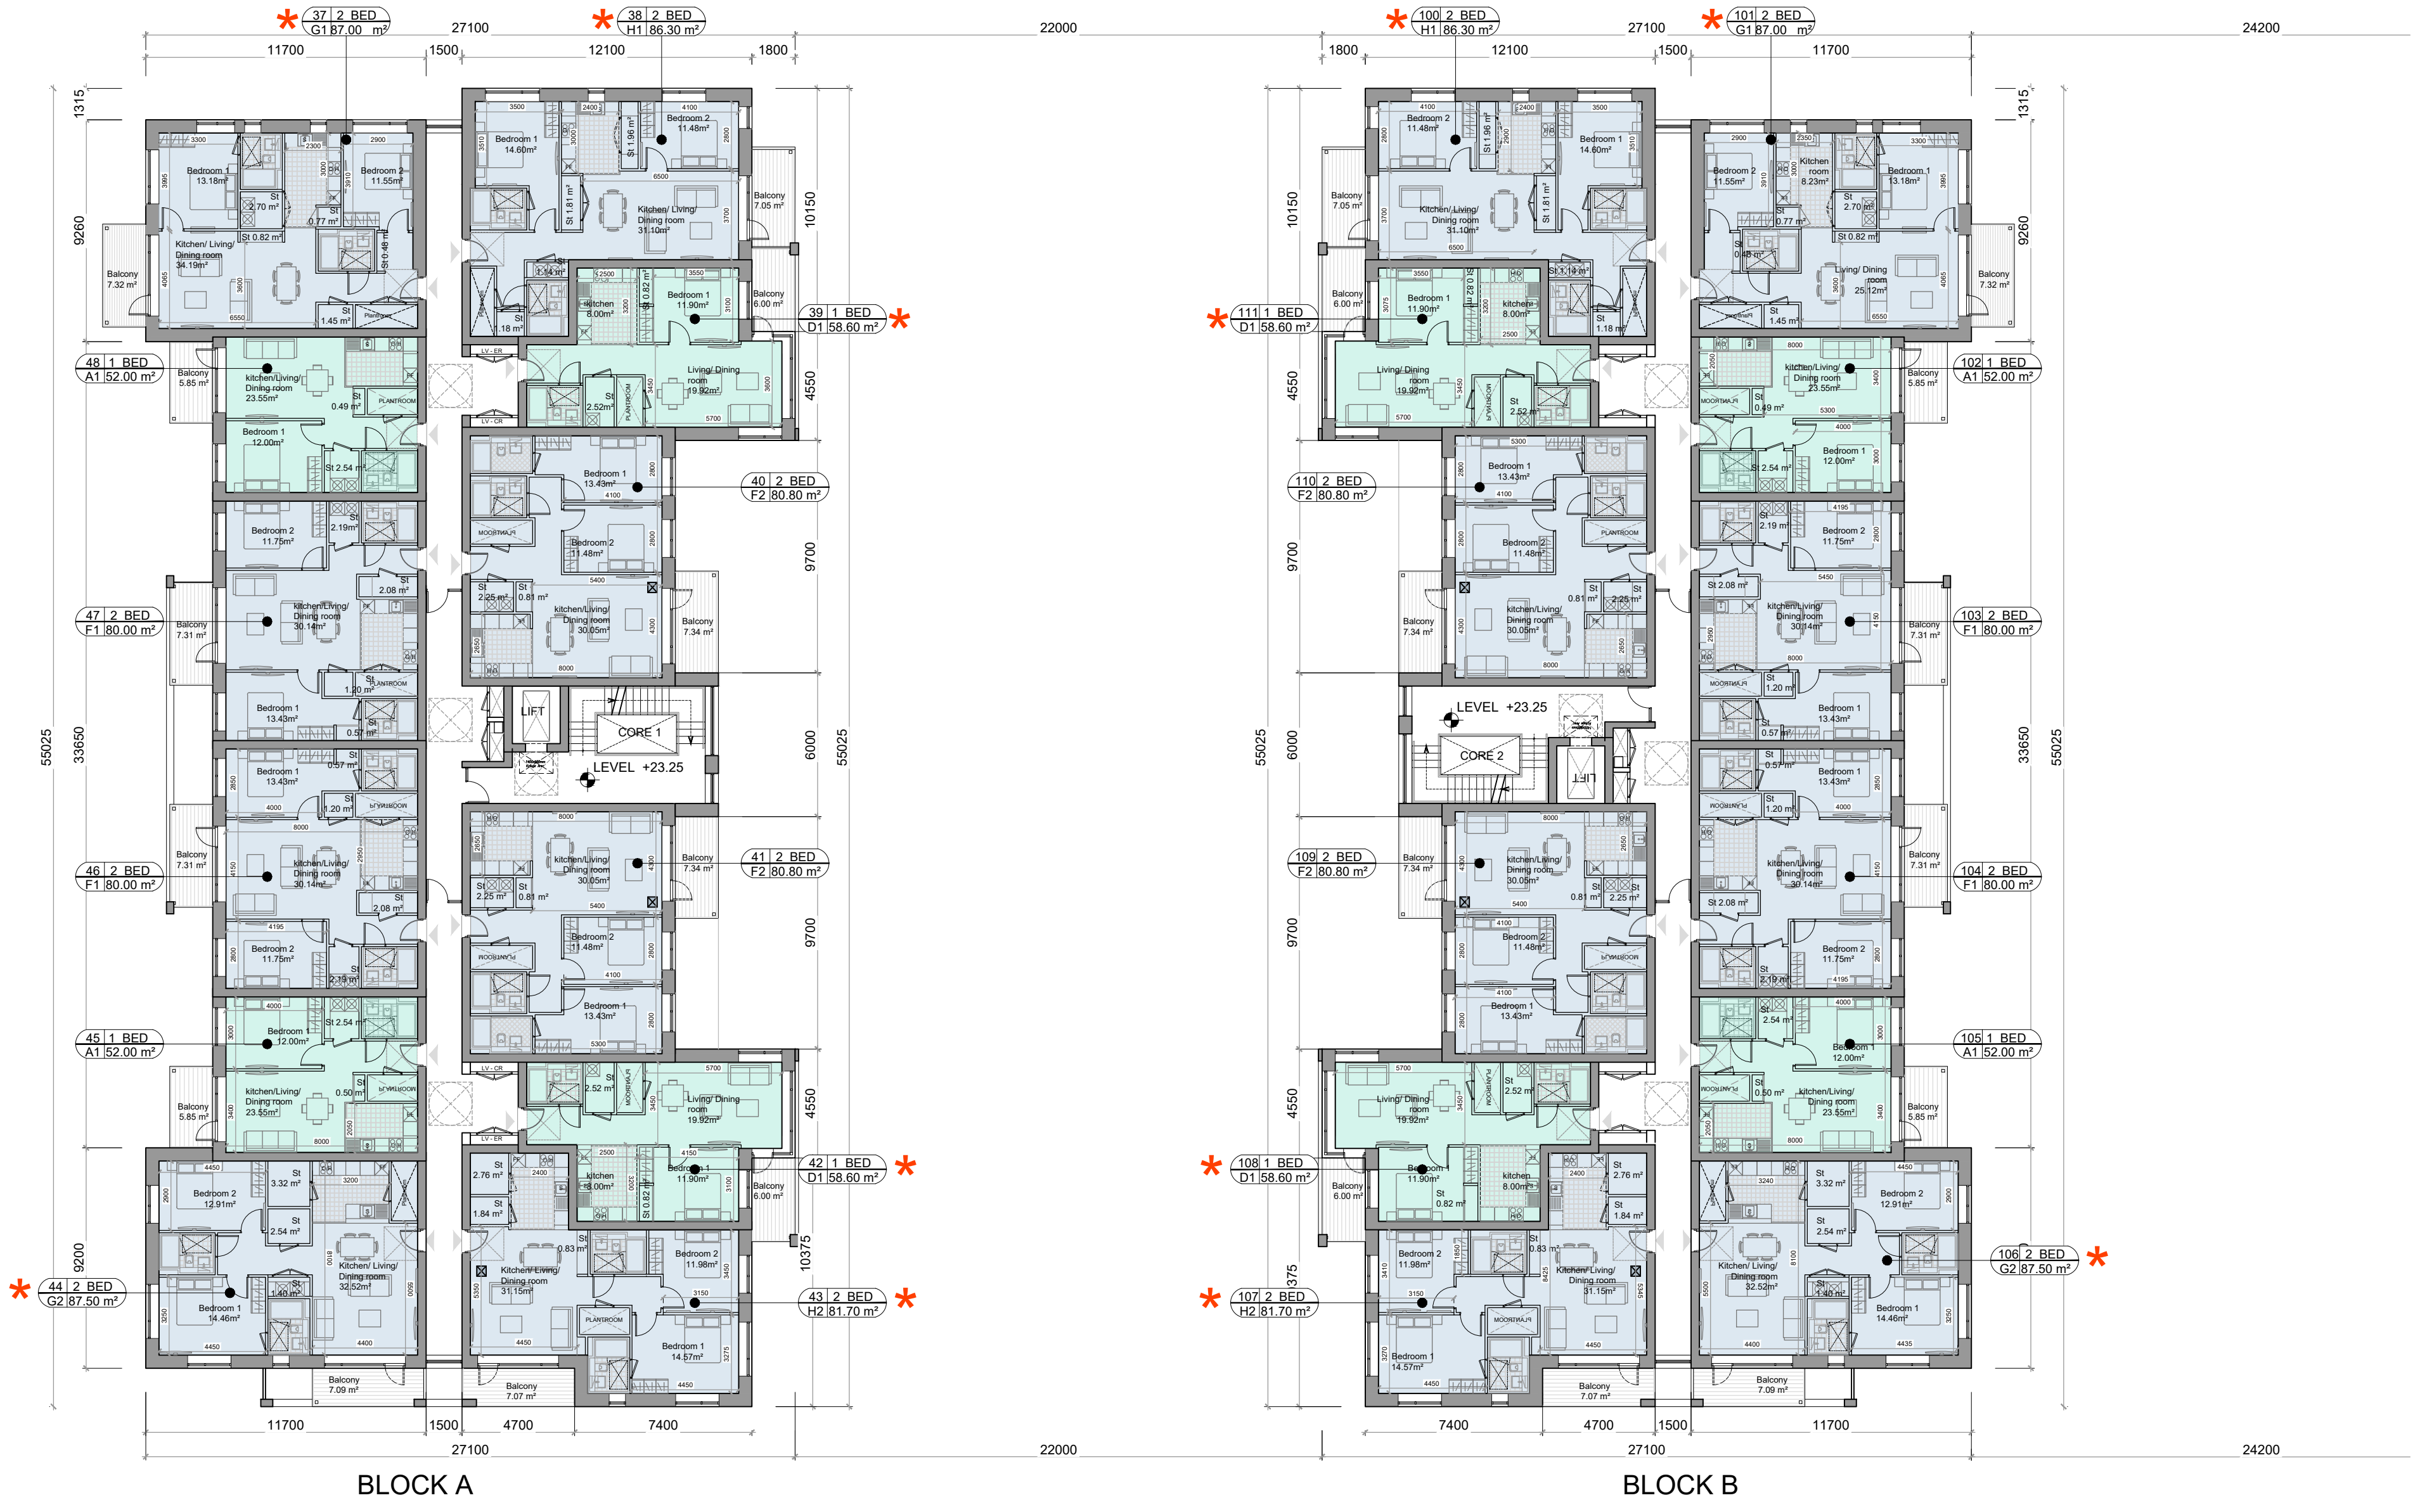


LEGEND

- 1 BED
- 2 BED (3 person)
- 2 BED (4 person)
- 3 BED
- GYM/MEDIA  
CONCIERGE
- \* DUAL ASPECT
- ☒ UNIT WITH PART OF THE  
STORAGE AREA  
IN THE BASEMENT

GENERAL NOTES

THIS DRAWING TO BE READ IN CONJUNCTION WITH ARCHITECT'S DRAWINGS, CONSULTANT ENGINEERS DRAWINGS AND SPECIFICATIONS, AND LANDSCAPE ARCHITECT'S DRAWINGS AND SPECIFICATIONS.

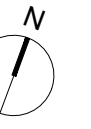

BLOCK A

BLOCK B



BLOCK C

BLOCK D

NOTES:


DO NOT SCALE FROM DRAWINGS. WORK TO FIGURED DIMENSIONS ONLY. ARCHITECT TO BE NOTIFIED OF ALL DISCREPANCIES.

CLIENT:

**CAIRN**  
CAIRN Homes Properties Ltd

REVISIONS

DATE	DESCRIPTION	No.
08/10/2019	ISSUED FOR PLANNING	A

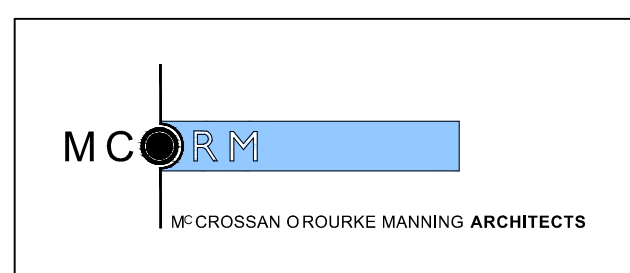

PROJECT TITLE: <b>PARKSIDE 4, Parkside, Dublin 13</b>	DATE: OCT '19	DRAWN BY: IDF
DRAWING TITLE: <b>THIRD FLOOR PLAN</b>	SCALE: 1:200@A1	REVISION: A
1 Grandham Street, Dublin 8, D08 A9Y9, Ireland Tel: 01-4788700 Fax: 01-4788711 E-Mail: arch@mcorm.com	JOB NO: <b>11002.6</b>	DRAWING NO: <b>PL009</b>