



1 Level 00
1:200

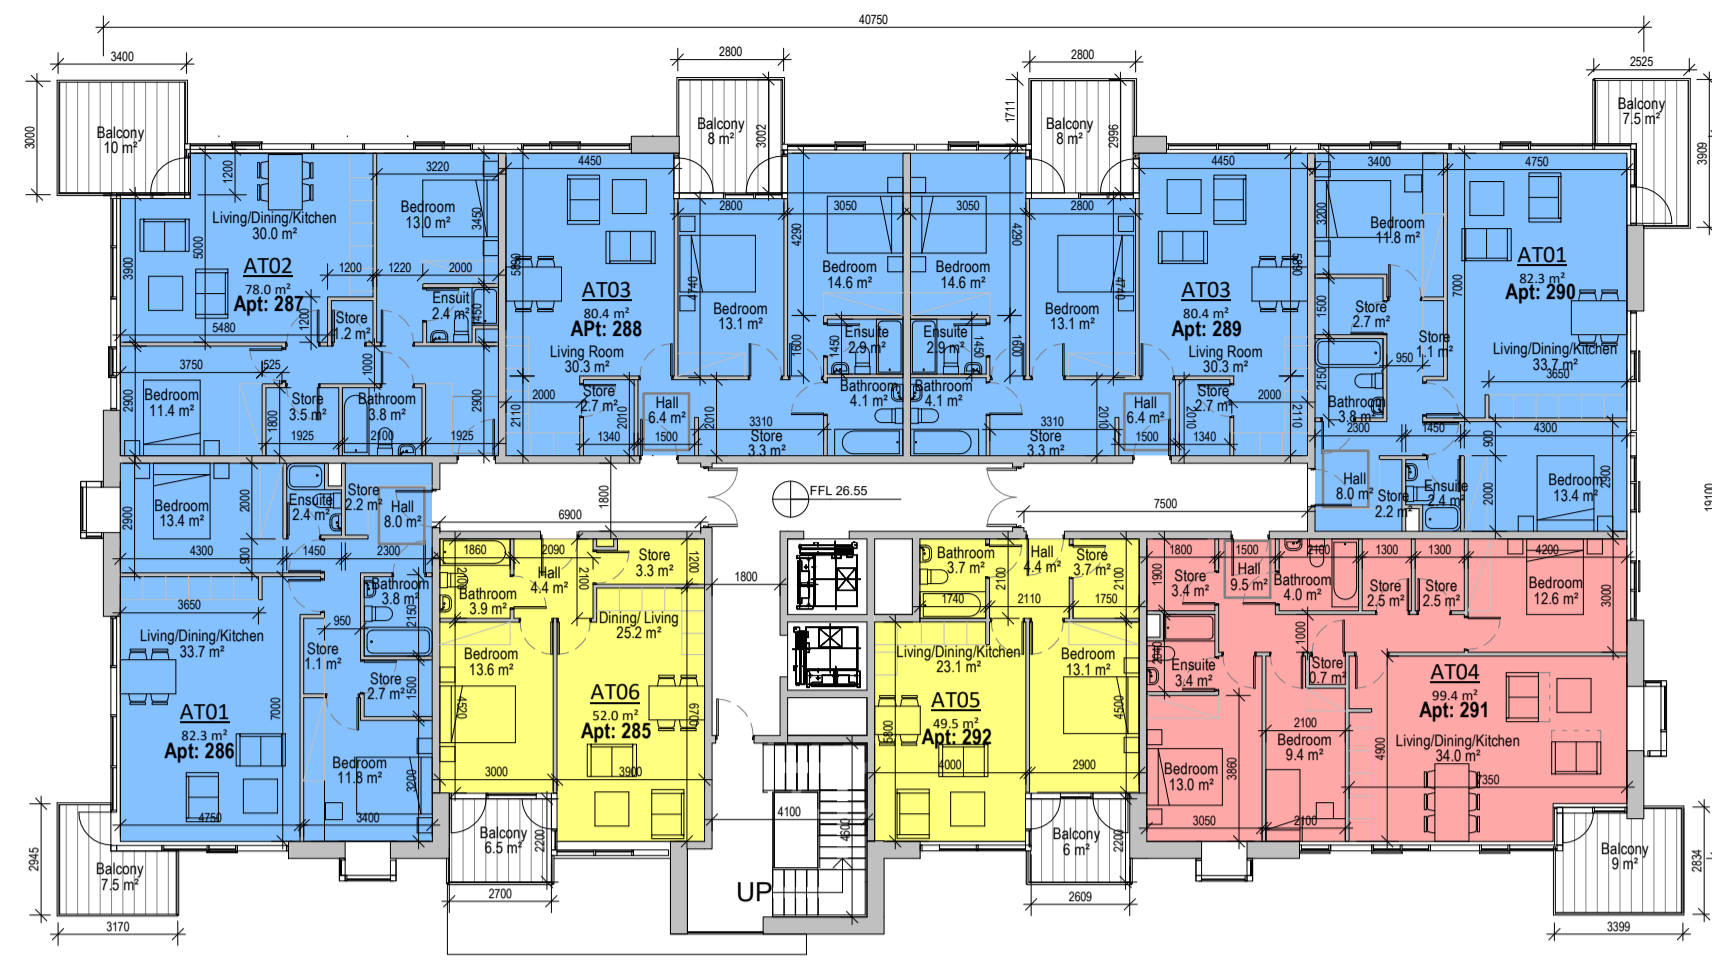

2 Level 01
1:200




3 Level 02
1:200

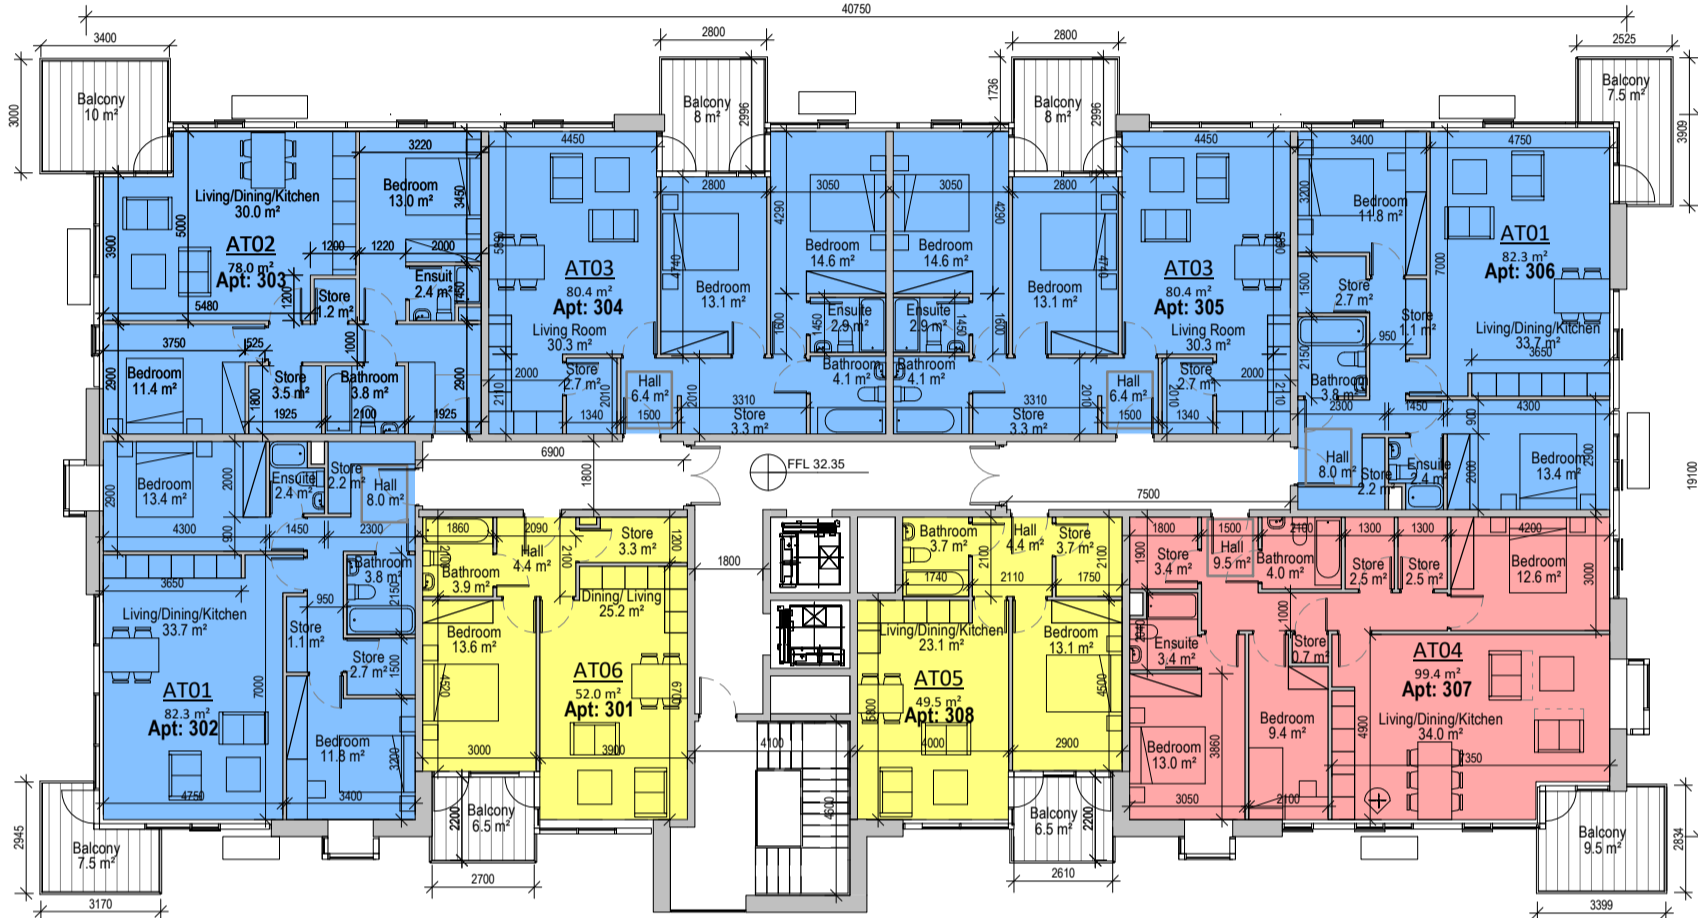

4 Level 03
1:200




5 Level 04
1:200

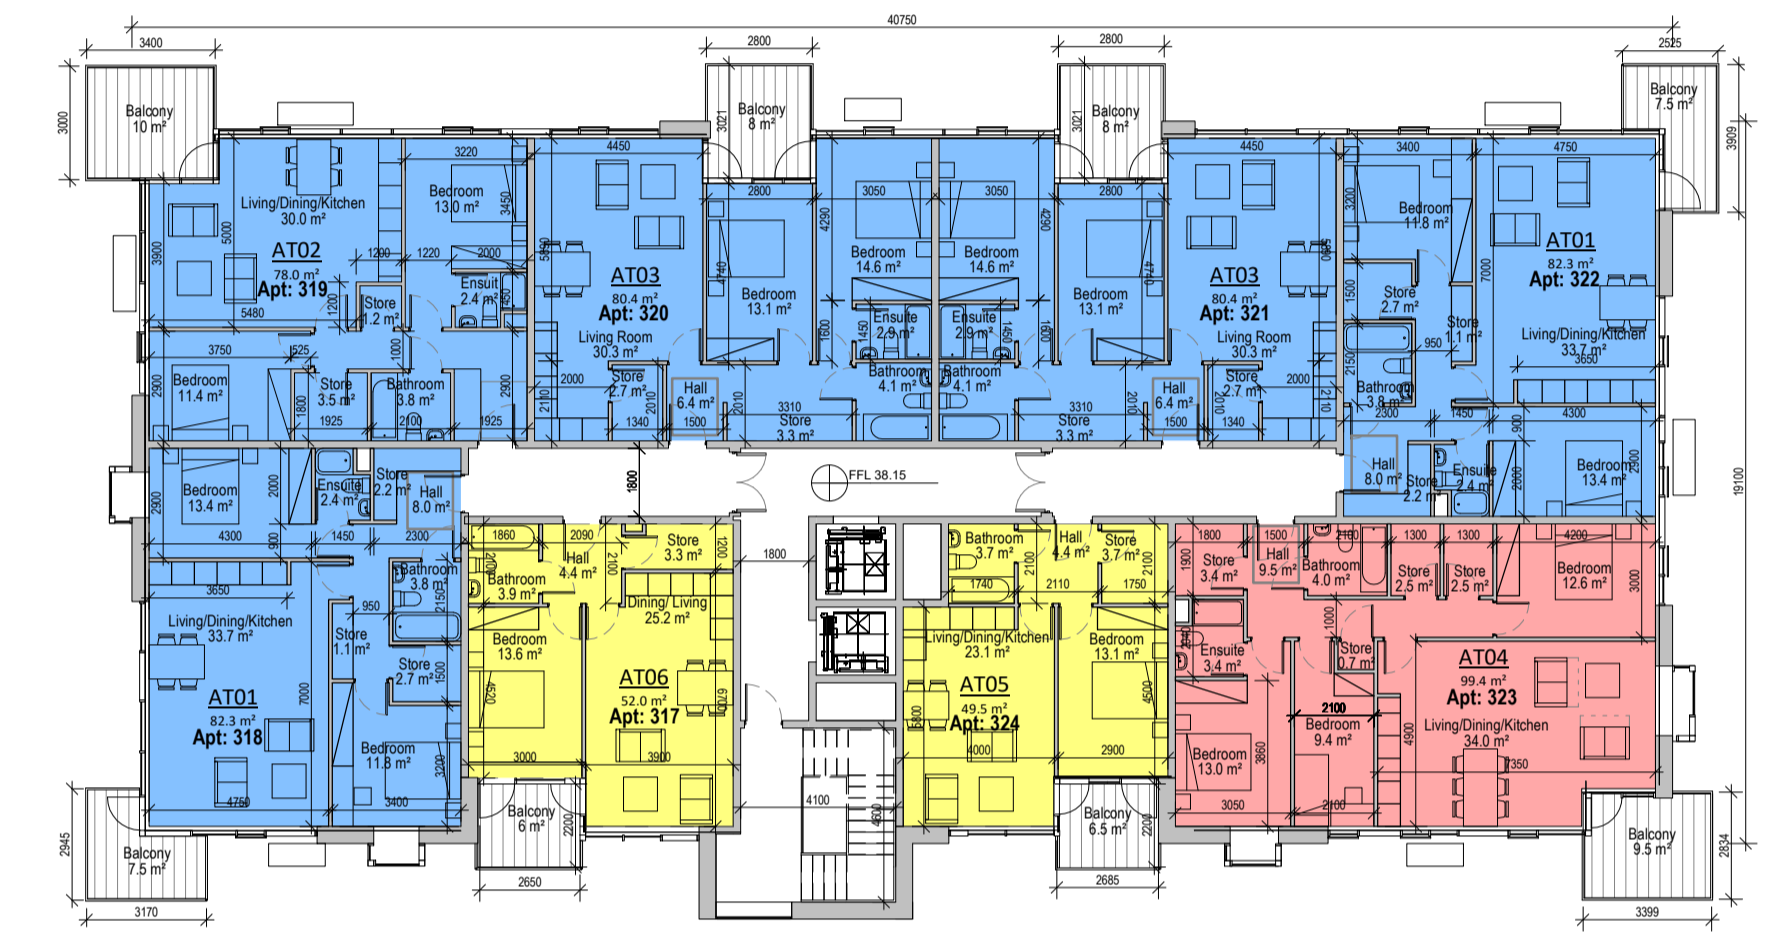


6 Level 05
1:200



7 Level 06
1:200

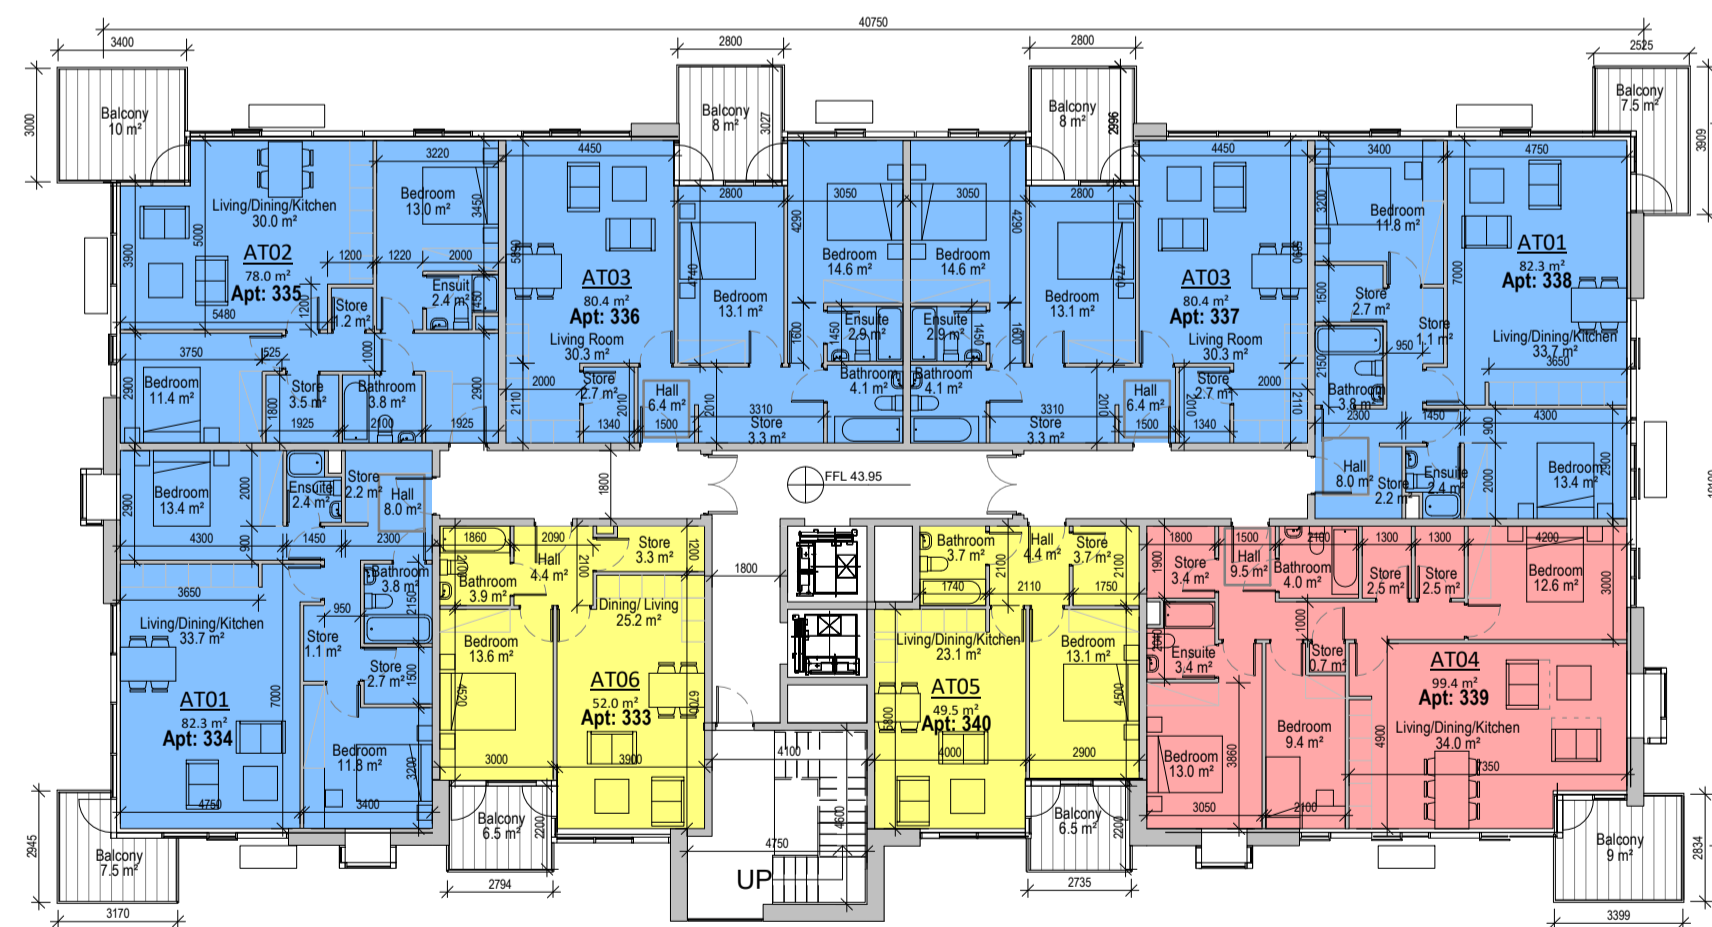


8 Level 07
1:200

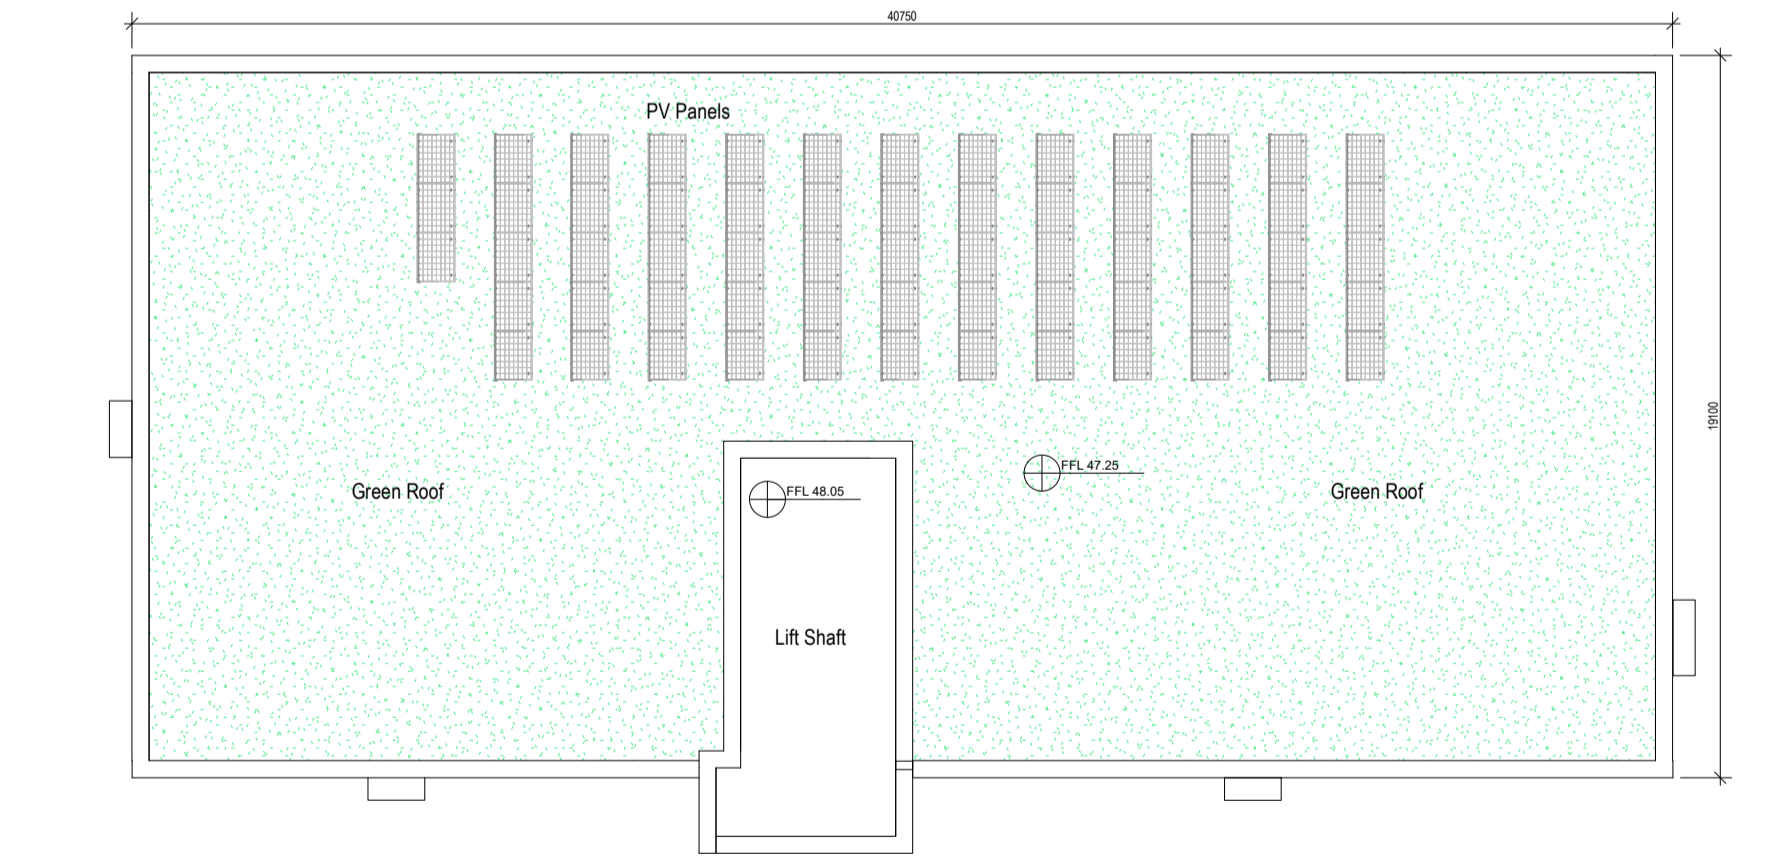

BLOCK 04 - Floor Plans

- 1 BED
- 2 BED
- 3 BED
- Amenity Space
- Terrace / Balcony
- Defensible Planting

Revision Description	Date	Rev. No.	Issued by	Project No.: 1627	Scale@ A1: 1:200
				Project Lead: JM	Date Printed: OCT 2019
				Drawn By: IR	Current Rev.:
				Model No.: 1627-OMP-AB04-ZZ-M3-A-XX-00001	
				Purpose: Planning	
<p>Project: Saint Paul's Residential Development Location: Sybill Hill Road, Raheny, Dublin Client: CREKAV TRADING GP LTD</p>					
<p>Drawing Title: BLOCK 04 - Floor Plans Drawing No.: 1627-OMP-AB04-ZZ-DR-A-XX-11000</p>					

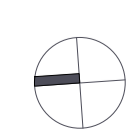

Figured dimensions only to be used. This drawing is copyright of O'Mahony Pike Architects Ltd. All information is shared as per approved use in accordance with BS1192(2007) + A2(2016), Table 5; Standard Codes for Suitability of Models and Documents. If Information Approval Check 'is empty, this information has been shared at 50 - WIP.

architecture | urban design
 email: info@mahonypike.com
 tel: +353 1 202 7400
 fax: +353 1 283 0822
 www.ohmahonypike.com

Dublin
 The Chapel
 Mount St. Anne's
 Milltown, Dublin 6
 D06 XN52 Ireland

Cork
 26 South Mall
 Cork City
 Co. Cork
 T12 R2RV Ireland