


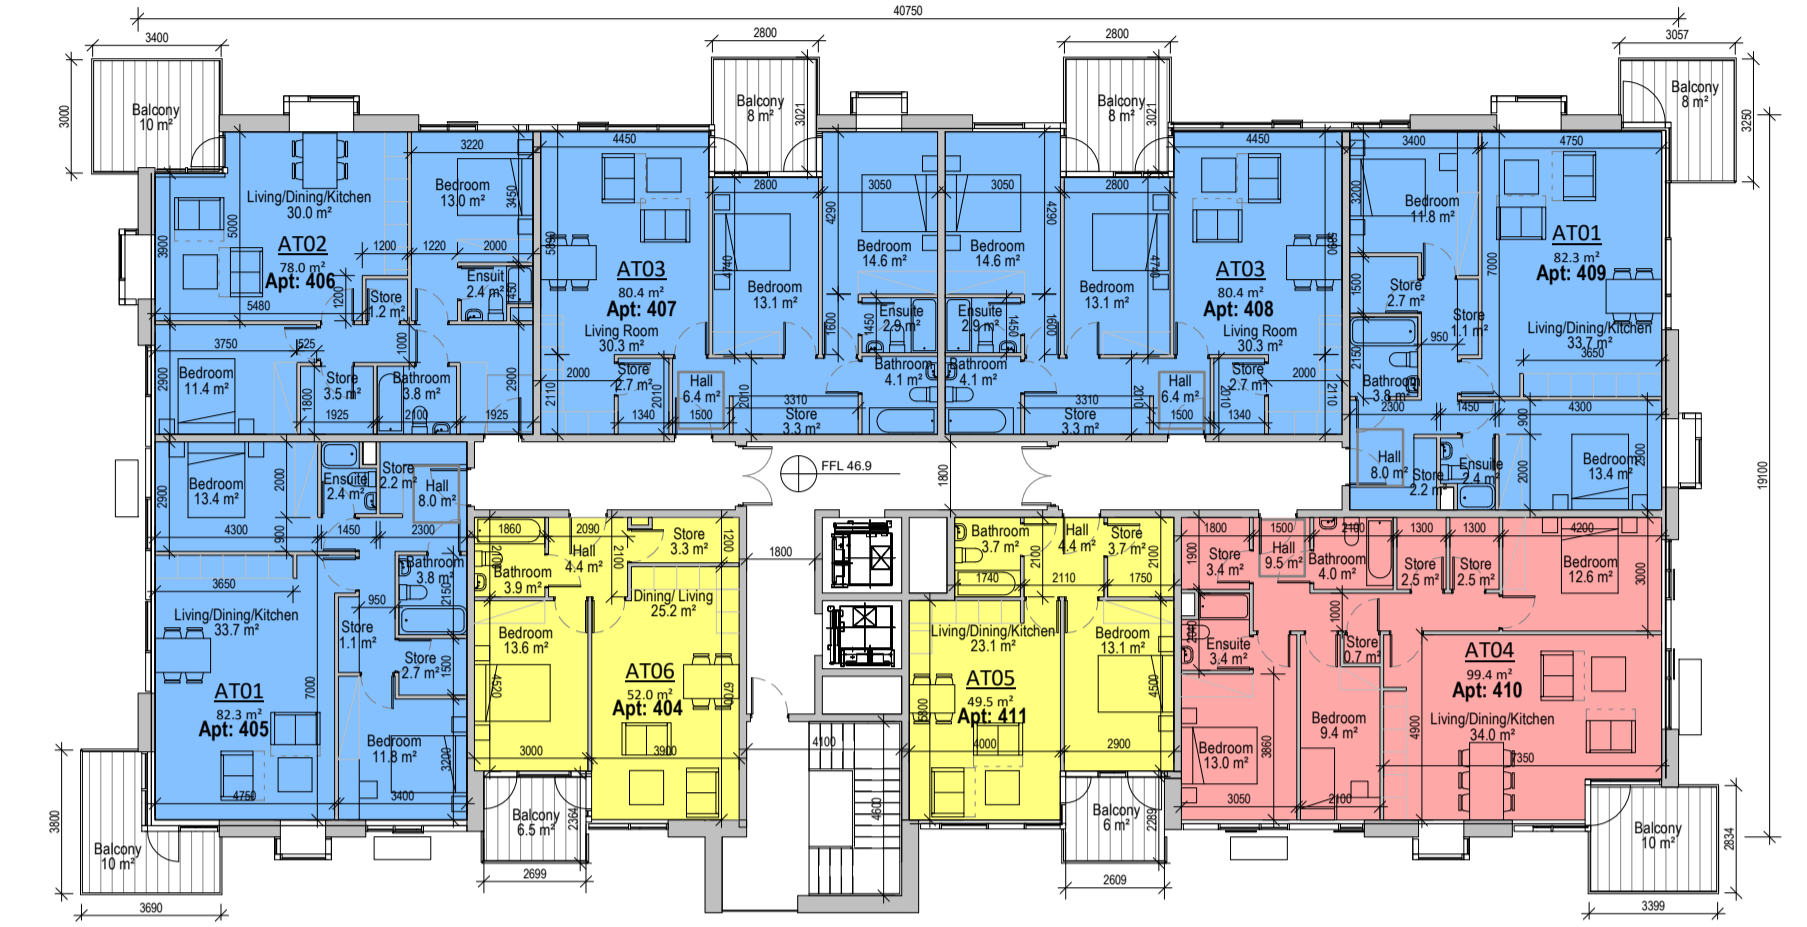


② Level 06
1:200



③ Level 07
1:200



④ Level 08
1:200

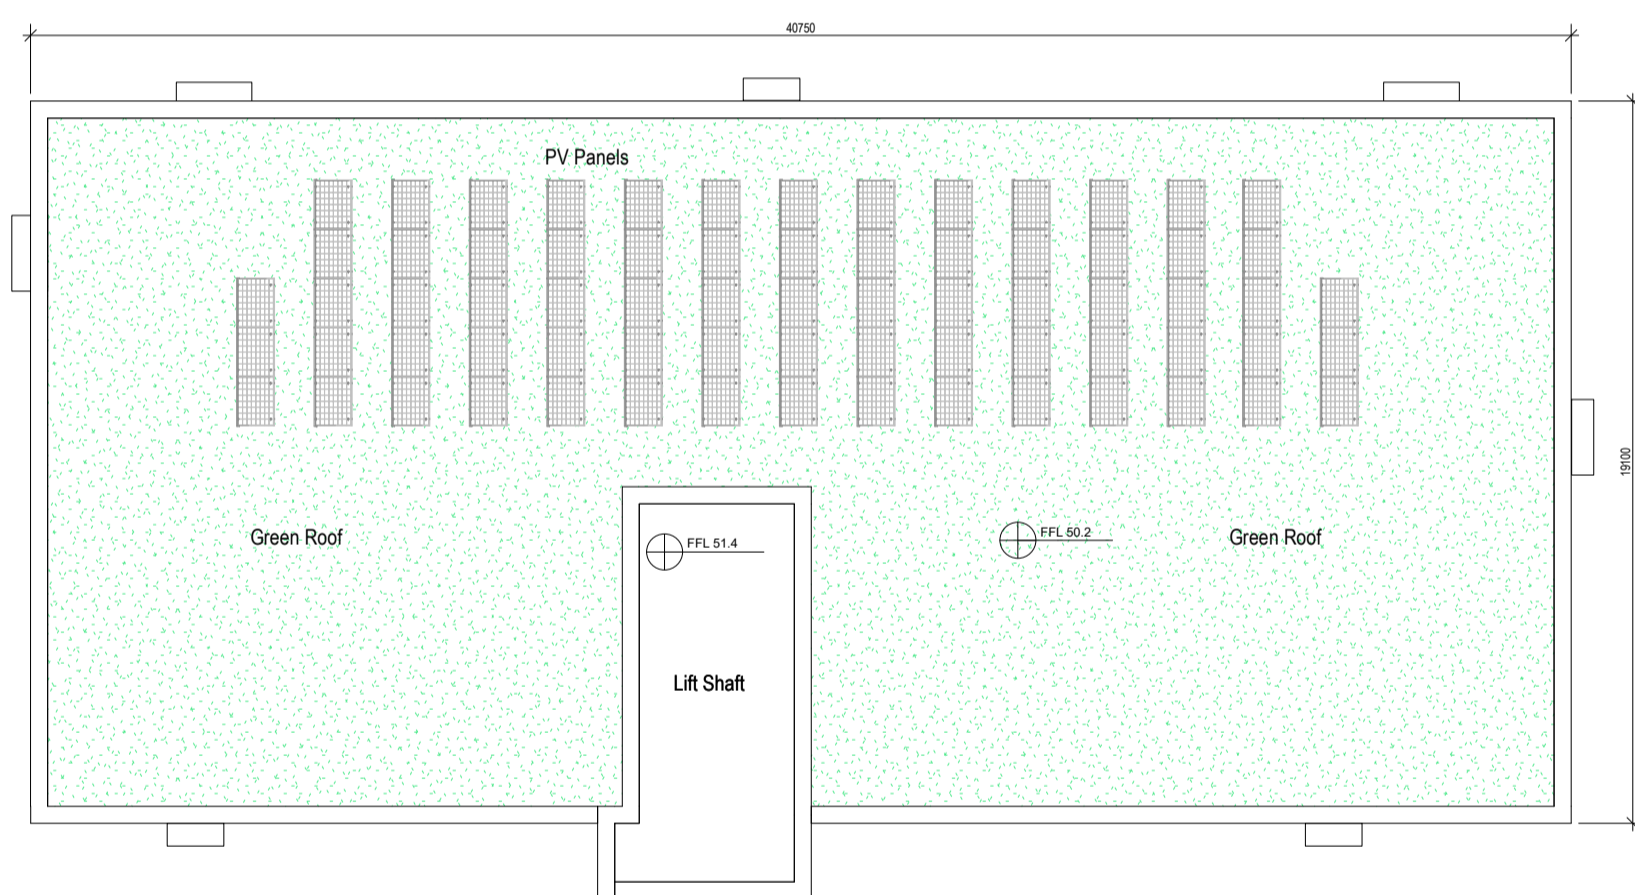

Total PV Panels : 71

① Level 09
1:200

BLOCK 05 - Sixth Floor to Roof Plan

- 1 BED
- 2 BED
- 3 BED
- Amenity Space
- Terrace / Balcony
- Defensible Planting

Revision Description	Date	Rev. No.	Issued by

omahony pike

architecture | urban design
 email: info@omahonypike.com
 tel: +353 1 202 7400
 fax: +353 1 283 0822
 www.omahonypike.com

Dublin
 The Chapel
 Mount St. Anne's
 Milltown, Dublin 6
 D06 XN52 Ireland

Cork
 26 South Mall
 Cork City
 Co. Cork
 T12 R2RV Ireland

Project No.: 1627 Scale: 1:200

Project Lead: JM Date Printed: OCT 2019

Drawn By: Author Current Rev.:

Model No.: 1627-OMP-B05-ZZ-M3-A-XX-00001

Purpose: Planning

Project: Saint Paul's Residential Development

Location: Sybill Hill Road, Raheny, Dublin

Client: CREKAV TRADING GP LTD

Drawing Title: BLOCK 05 - Sixth Floor to Roof Plan

Drawing No.: 1627-OMP-AB05-ZZ-DR-A-XX-11001

Figured dimensions only to be used. This drawing is copyright of O'Mahony Pike Architects Ltd. All information is shared as per approved use in accordance with BS1192(2007) + A2(2016), Table 5; Standard Codes for Suitability of Models and Documents. If 'Information Approval Check' is empty, this information has been shared at 50 - WIP.

Submittal - Checked By - Date