


1 BLOCK 06 - Level 04  
1: 200

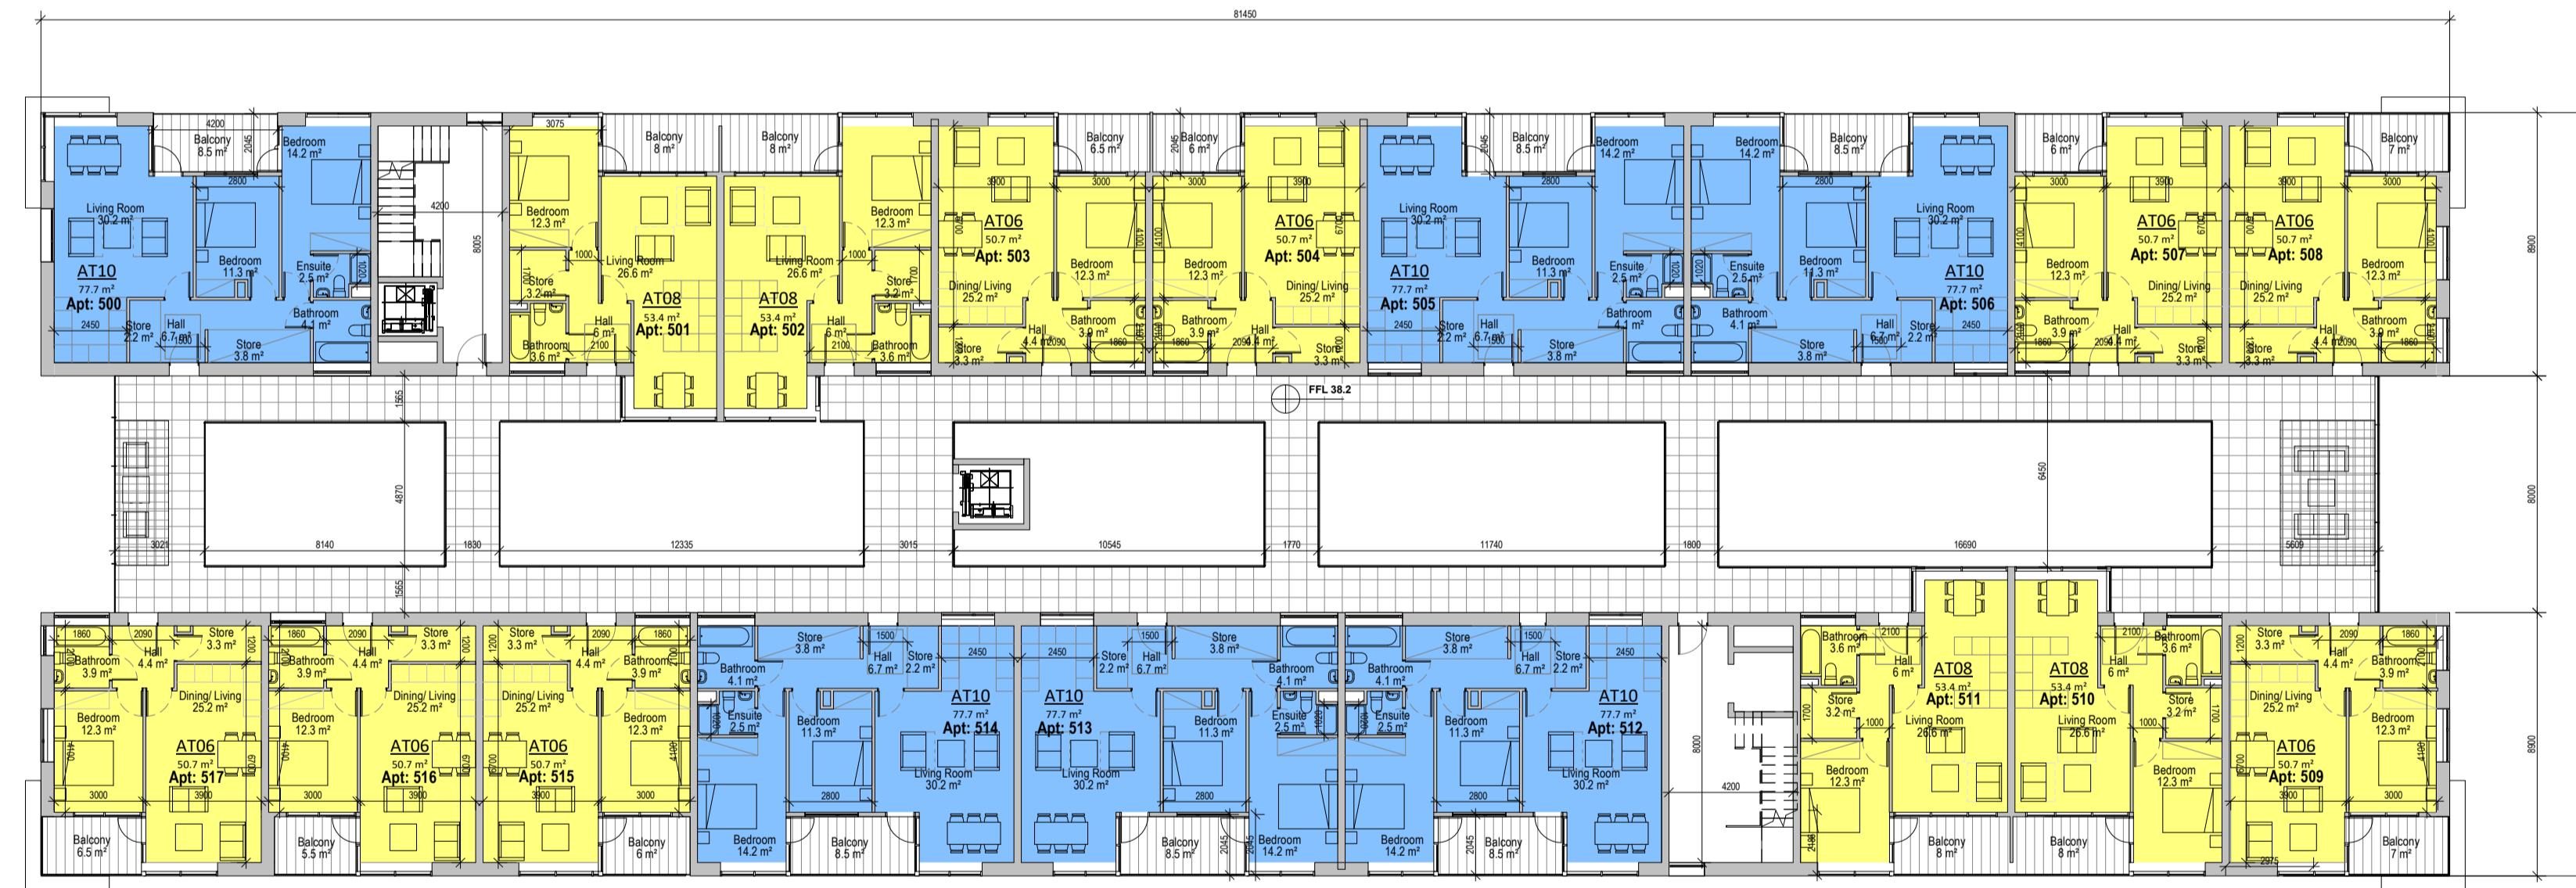

2 BLOCK 06 - Level 05  
1: 200

BLOCK 06 - Fourth and Fifth Floor Plan

- 1 BED
- 2 BED
- 3 BED
- Amenity Space
- Terrace / Balcony
- Defensible Planting

Revision Description	Date	Rev. No.	Issued by

**o'mahony pike**

architecture | urban design  
 email: info@omahonypike.com  
 tel: +353 1 202 7400  
 fax: +353 1 283 0822  
 www.omahonypike.com

**Dublin**  
 The Chapel  
 Mount St. Anne's  
 Milltown, Dublin 6  
 D06 XN52 Ireland

**Cork**  
 26 South Mall  
 Cork City  
 Co. Cork  
 T12 R2RV Ireland

**Project No.:** 1627      **Scale @ A1:** 1: 200

**Project Lead:** JM      **Date Printed:** OCT 2019

**Drawn By:** MJ      **Current Rev.:**

**Model No.:** 1627-OMP-AB06-ZZ-M3-A-XX-00001

**Purpose:** Planning


**Project:** Saint Paul's Residential Development

**Location:** Sybil Hill Road, Raheny, Dublin.

**Client:** CREKAV TRADING GP LTD

**Drawing Title:** BLOCK 06 - Fourth and Fifth Floor Plan

**Drawing No.:** 1627-OMP-AB06-ZZ-DR-A-XX-11002

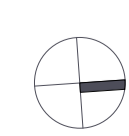

Figured dimensions only to be used. This drawing is copyright of O'Mahony Pike Architects Ltd. All information is shared as per approved use in accordance with BS1192(2007) + A2(2016), Table 5; Standard Codes for Suitability of Models and Documents. If 'Information Approval Check' is empty, this information has been shared at 50 - WIP.

Submittal - Checked By - Date