




1 BLOCK 06 - Level 00  
1 : 200

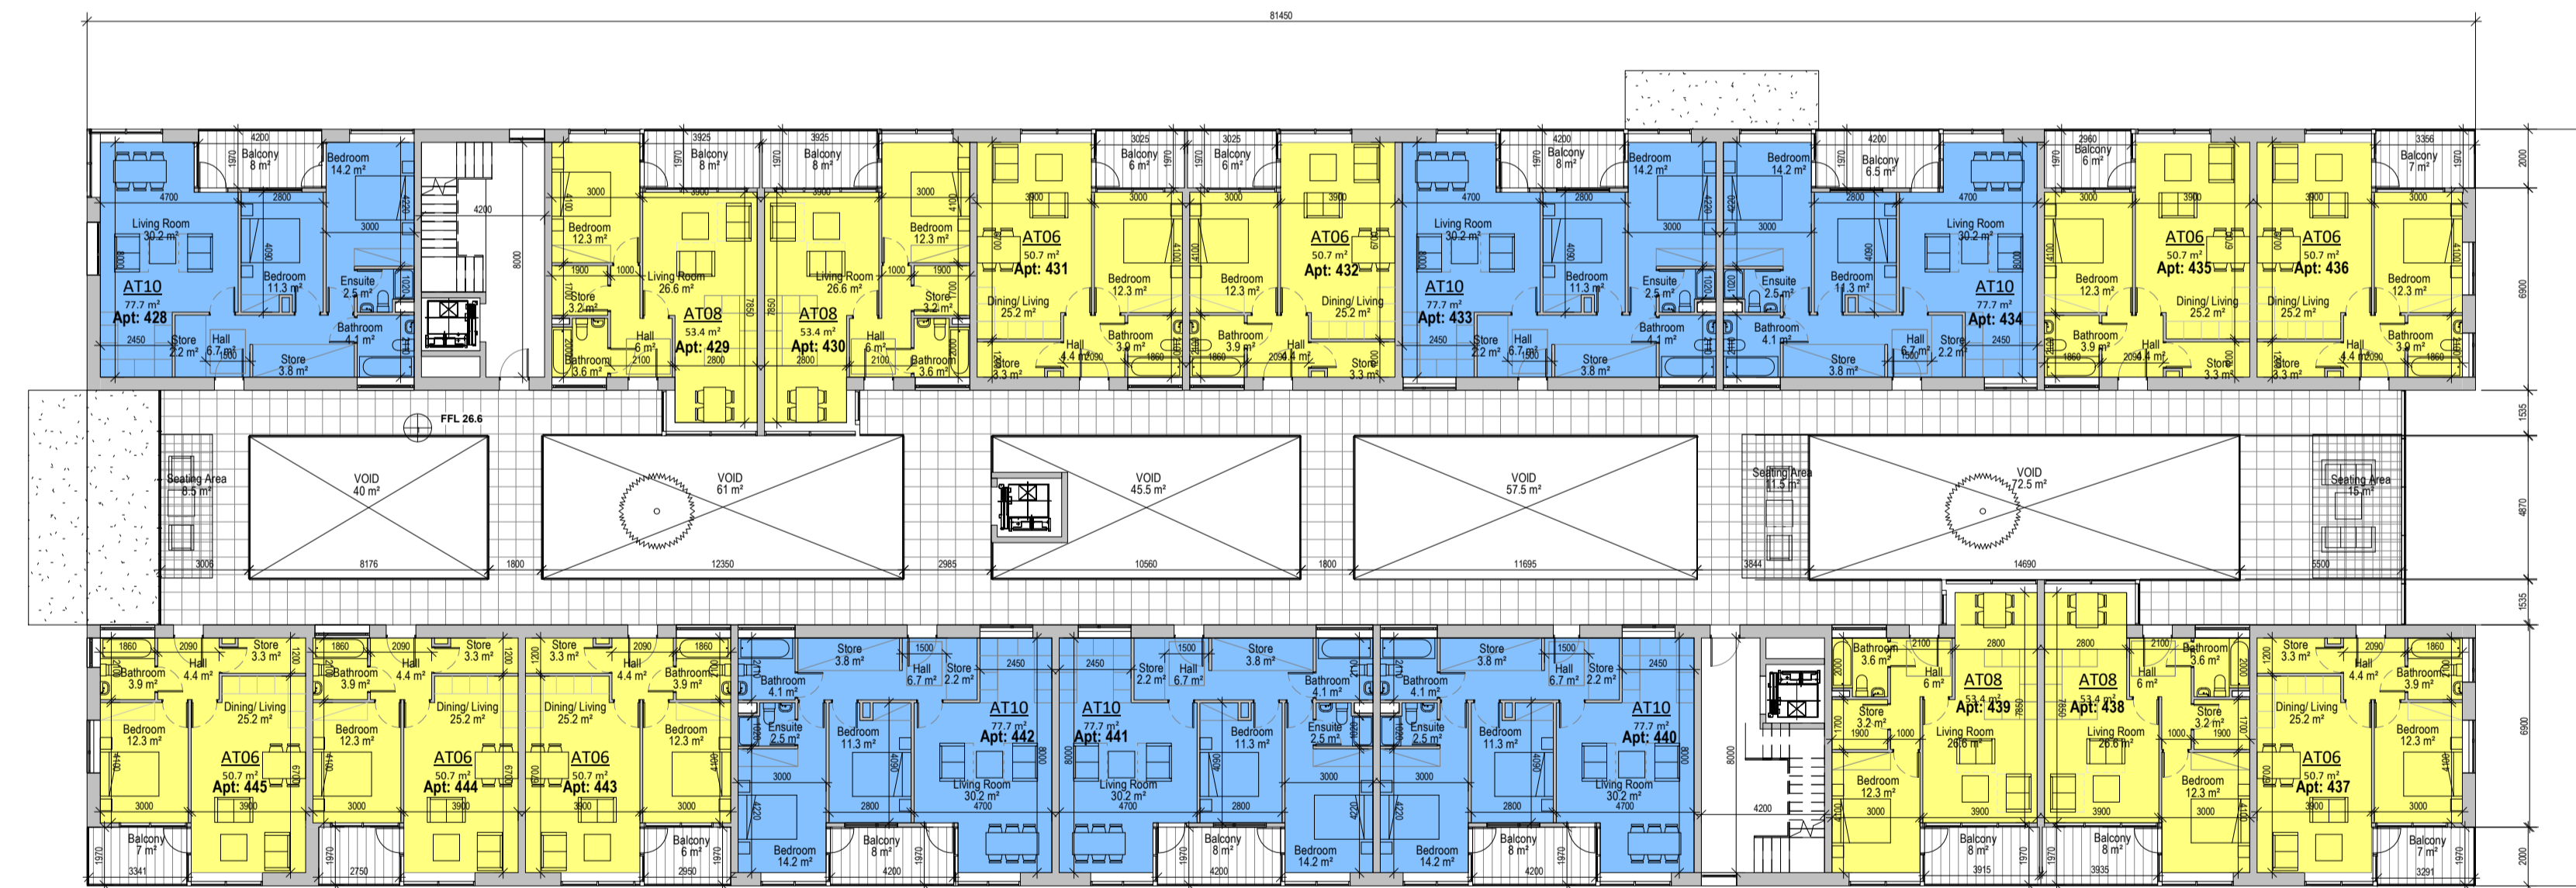

2 BLOCK 06 - Level 01  
1 : 200

BLOCK 06 - Ground and First Floor Plan

- 1 BED
- 2 BED
- 3 BED
- Amenity Space
- Terrace / Balcony
- Defensible Planting

Revision Description	Date	Rev. No.	Issued by

**architecture | urban design**  
 email: info@mahonypike.com  
 tel: +353 1 202 7400  
 fax: +353 1 283 0822  
 www.mahonypike.com

**Dublin**  
The Chapel  
Mount St. Anne's  
Milltown, Dublin 6  
D06 XN52 Ireland

**Cork**  
26 South Mall  
Cork City  
Co. Cork  
T12 R2RV Ireland

**Project No.:** 1627      **Scale @ A1:** 1 : 200  
**Project Lead:** JM      **Date Printed:** OCT 2019  
**Drawn By:** MJ      **Current Rev.:**  
**Model No.:** 1627-OMP-AB06-ZZ-M3-A-XX-00001  
**Purpose:** Planning

---

**Project:** Saint Paul's Residential Development  
**Location:** Sybil Hill Road, Raheny, Dublin.  
**Client:** CREKAV TRADING GP LTD

---

**Drawing Title:** BLOCK 06 - Ground and First Floor Plan  
**Drawing No.:** 1627-OMP-AB06-ZZ-DR-A-XX-11000

Figured dimensions only to be used. This drawing is copyright of O'Mahony Pike Architects Ltd. All information is shared as per approved use in accordance with BS1192(2007) + A2(2016), Table 5; Standard Codes for Suitability of Models and Documents. If 'Information Approval Check' is empty, this information has been shared at 50 - WIP.

Submittal - Checked by: Date