


HOUSE TYPE B5




Rear Elevation




Front Elevation

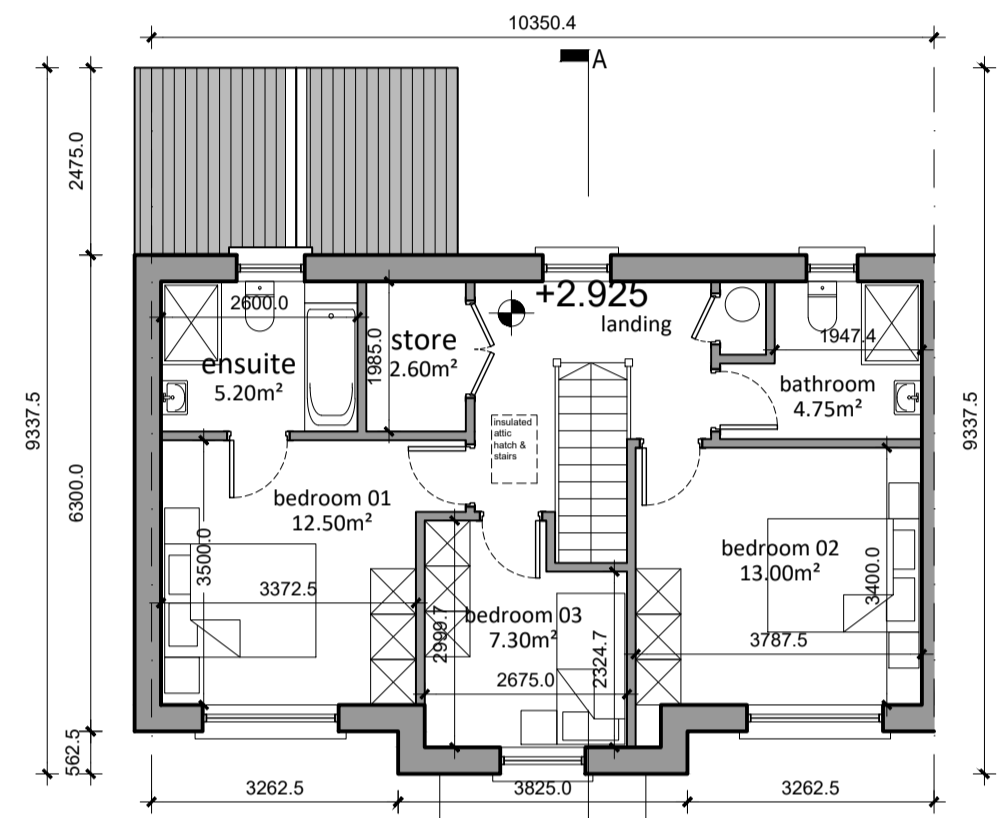


First Floor Plan
Area - 58.10m²
Total -125.0 m²

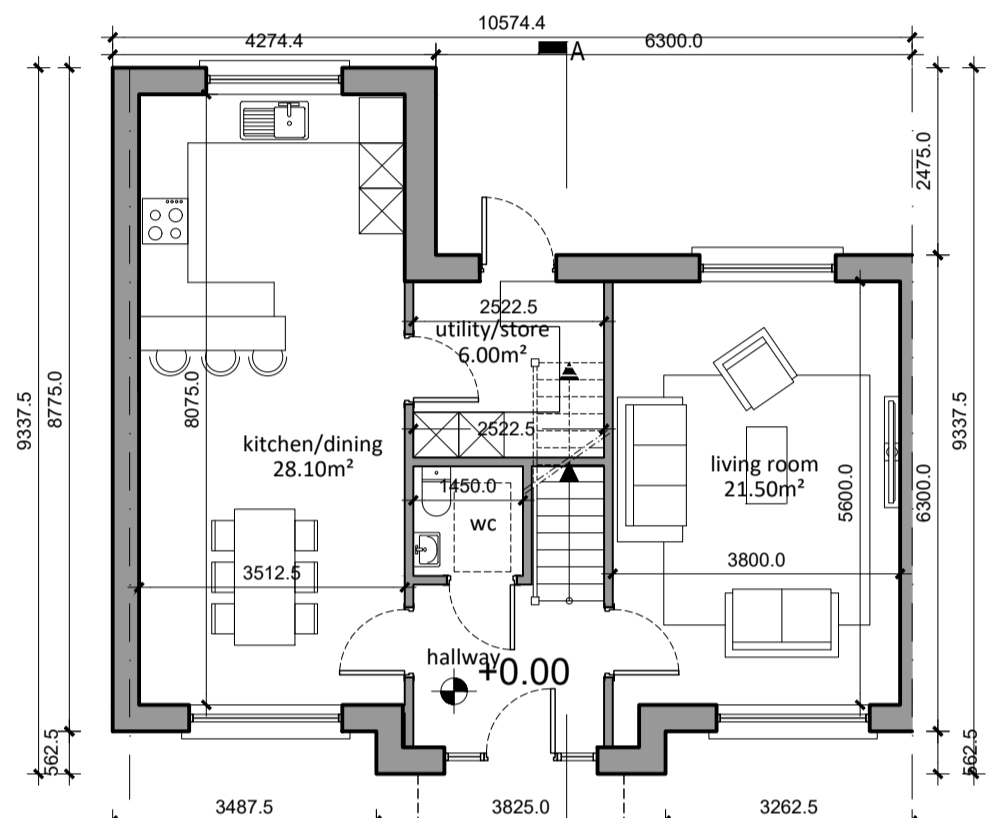


Ground Floor Plan
Area - 66.8m²
Total -125.0 m²

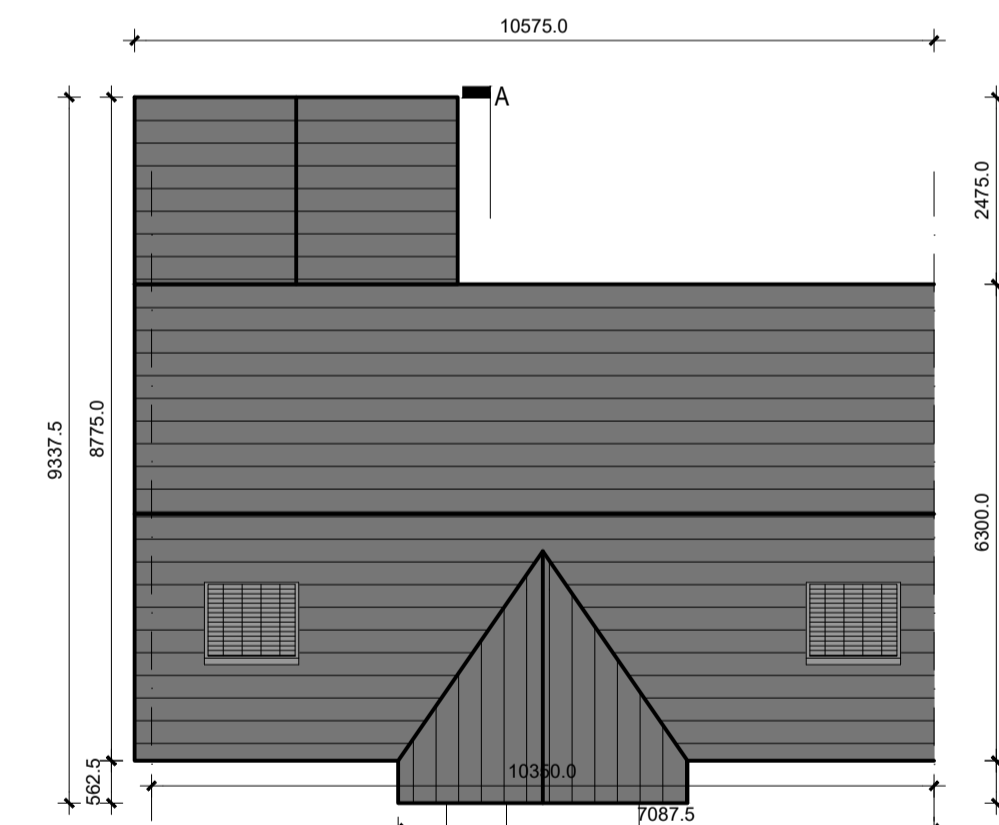

Roof Plan

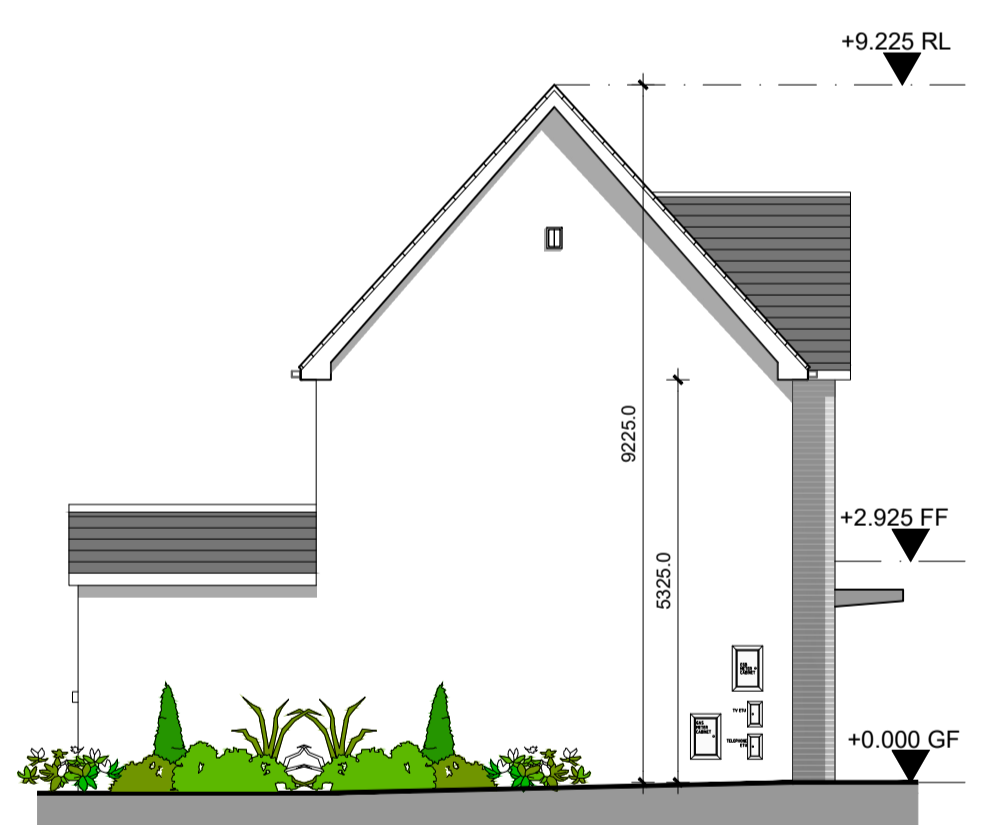

Side Elevation

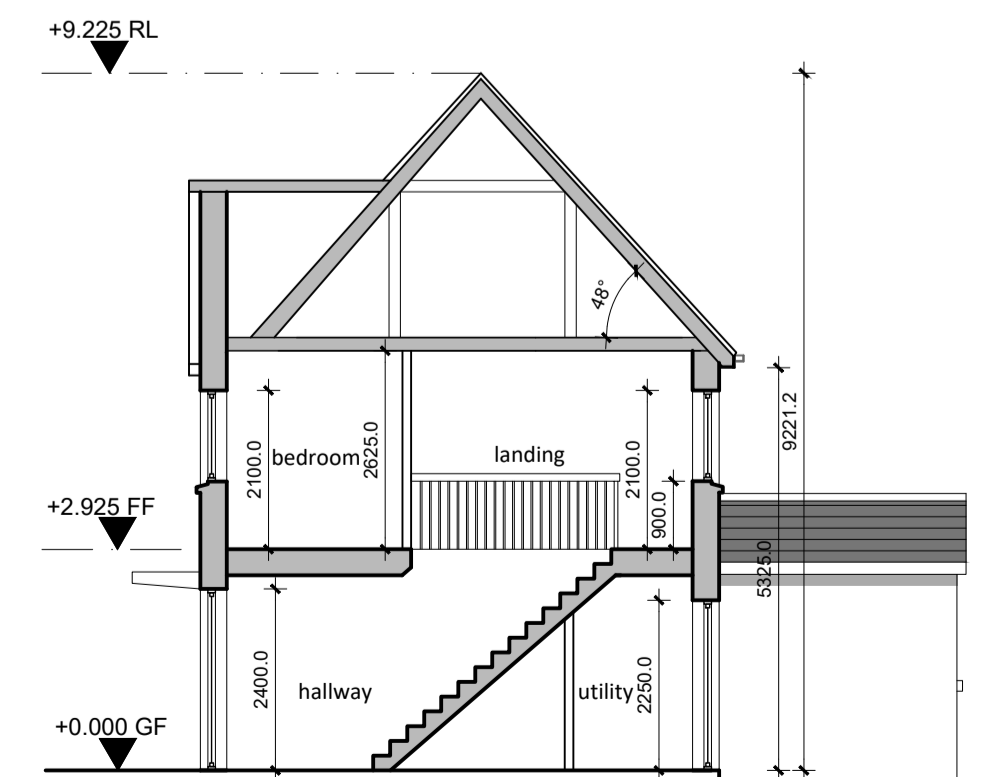

Section A-A


HOUSE TYPE B5 (handed)




Front Elevation




Rear Elevation

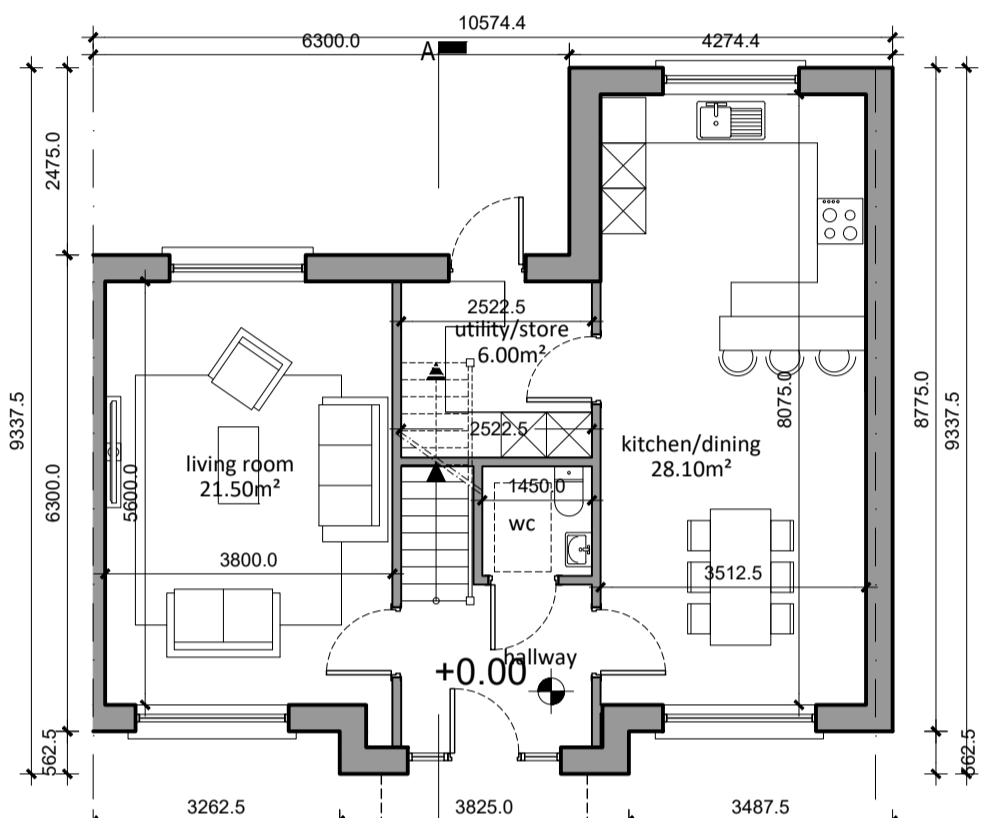


Ground Floor Plan
Area - 66.8m²
Total -125.0 m²

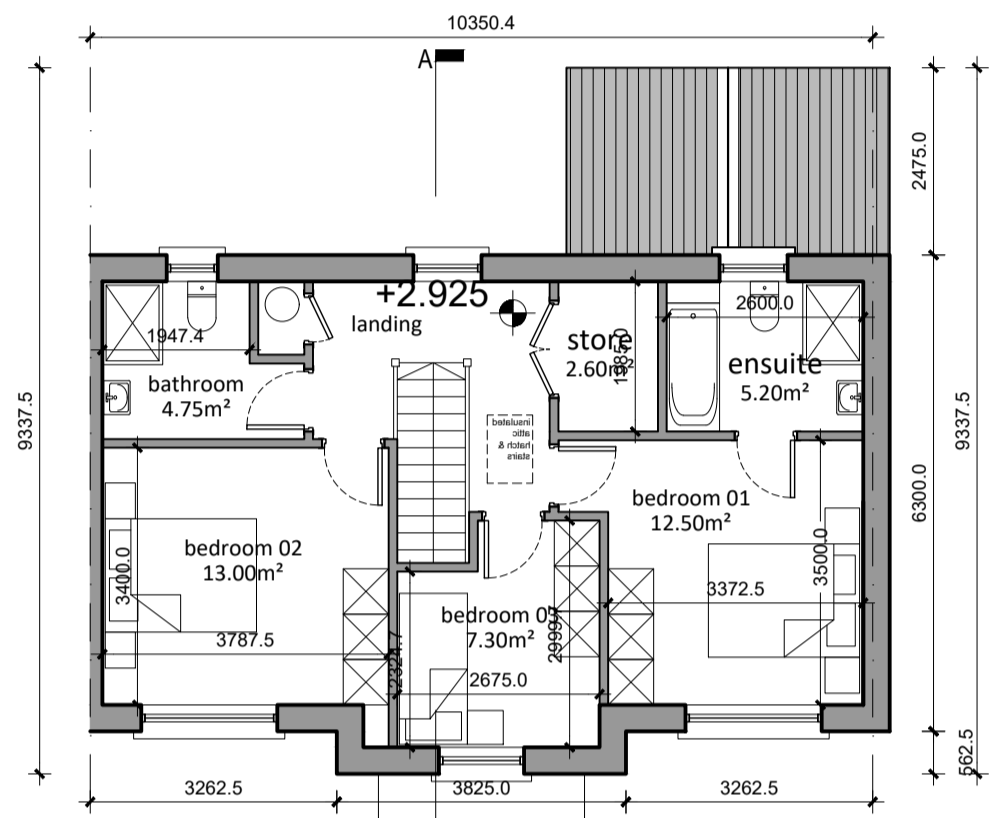

First Floor Plan
Area - 58.10m²
Total -125.0 m²

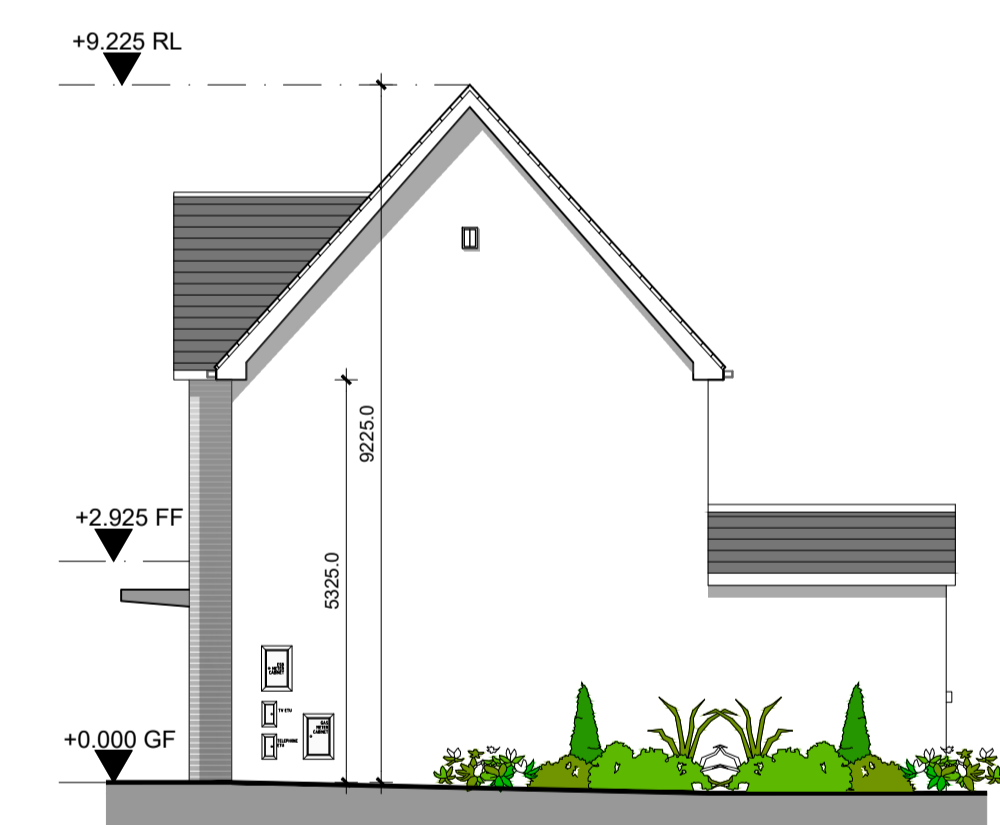

Side Elevation

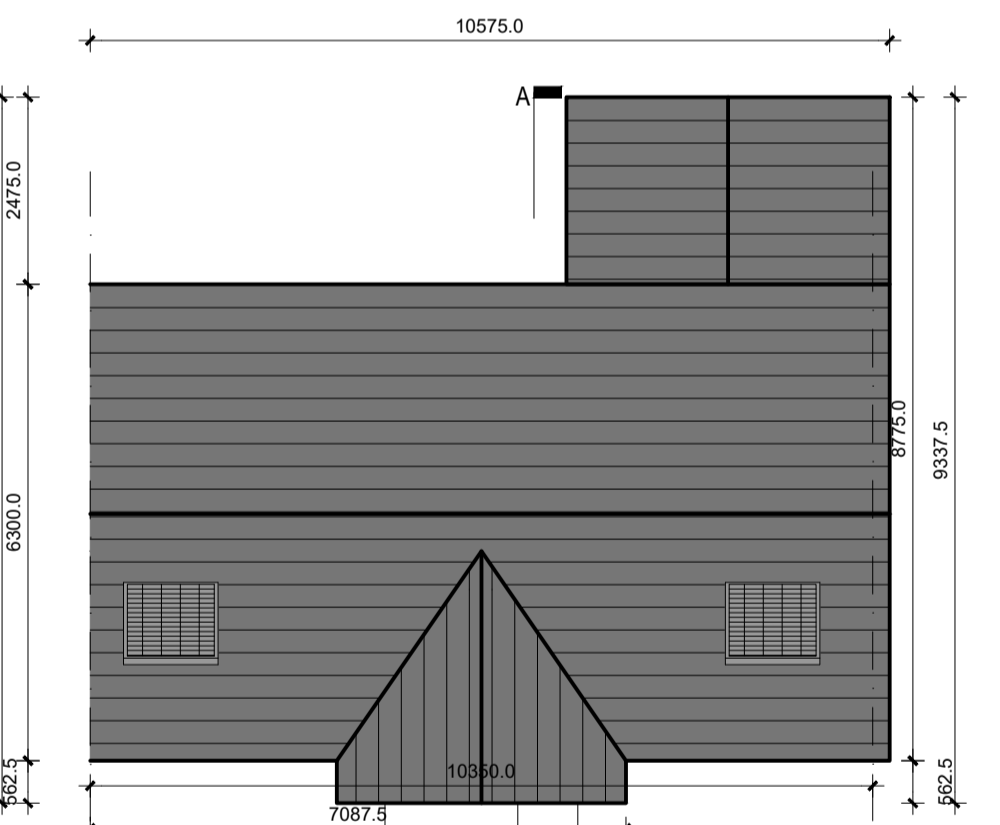

Roof Plan

HOUSE TYPE B5

Full Brick Elevation
Sites 148 & 178




Front Elevation

HOUSE TYPE B5 (handed)

Full Brick Elevation
Sites 149 & 165



Front Elevation

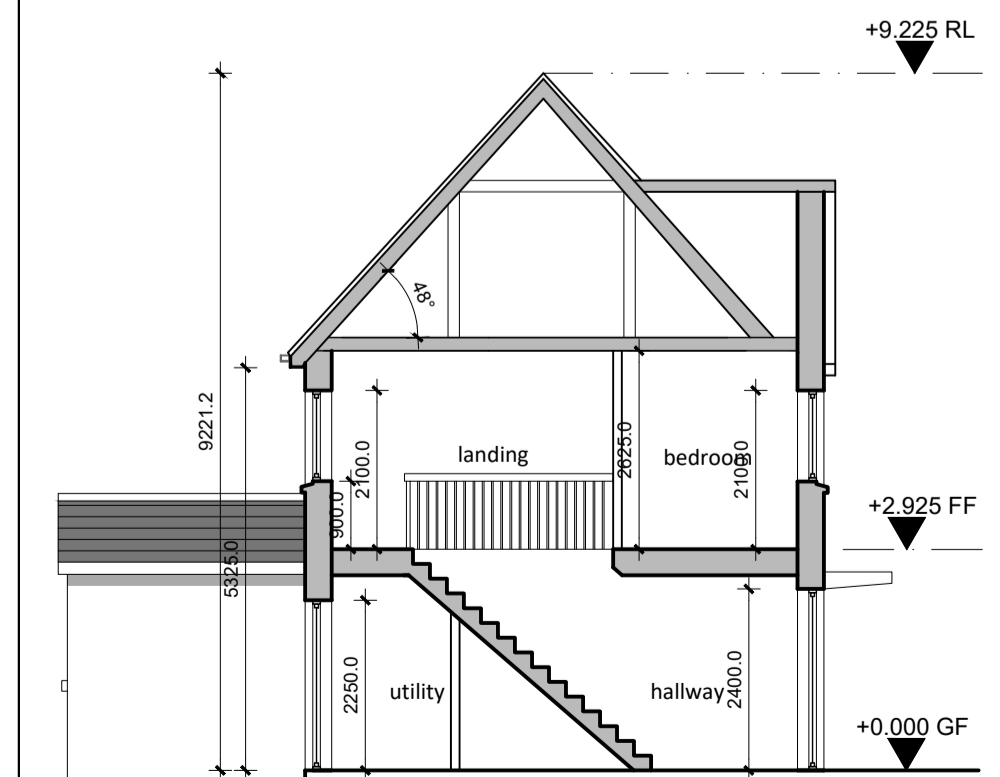


Section A-A

NOTE:
Do not scale from this drawing, written dimensions only to be used. This drawing is for planning purposes only & not for construction. Levels shown are for information purposes only & may not relate to O.S. Malin Head Datum.
For actual O.S. Malin Head Datum always refer to the Site Layout Plan.
DDA Architects Ltd. retain copyright and ownership of this design which is not transferable.

MATERIALS :

- ROOF** SELECTED BLUE/BLACK CONCRETE ROOF TILES. SOLAR PANELS, TO SPECIALIST'S SPECIFICATIONS AND DETAILS, IN COMPLIANCE WITH PART L, TGD. PANELS TO BE LOCATED AT BOTH SIDES OF ROOF IF HOUSE IS NOT SOUTH FACING.
- WALLS** SELECTED BRICK OR SELF COLOUR RENDERED BLOCK WORK.
- WINDOWS** SELECTED U-PVC OR TIMBER DOUBLE GLAZED WINDOWS.
- FRONT DOOR** TIMBER FINISH DOOR WITH DOUBLE GLAZED VISION PANELS.
- RAIN WATER GOODS** U-PVC OR TIMBER FASCIA AND SOFFIT WITH U-PVC OR ALUMINIUM POWDER COATED GUTTERS & DOWN PIPES
- CANOPY** ALUMINIUM CLAD CANOPY.
- CAPPING, WINDOW SURROUNDS & CILLS** RECONSTITUTED STONE WITH WRAP AROUND D.P.C. & INSULATION BEHIND.

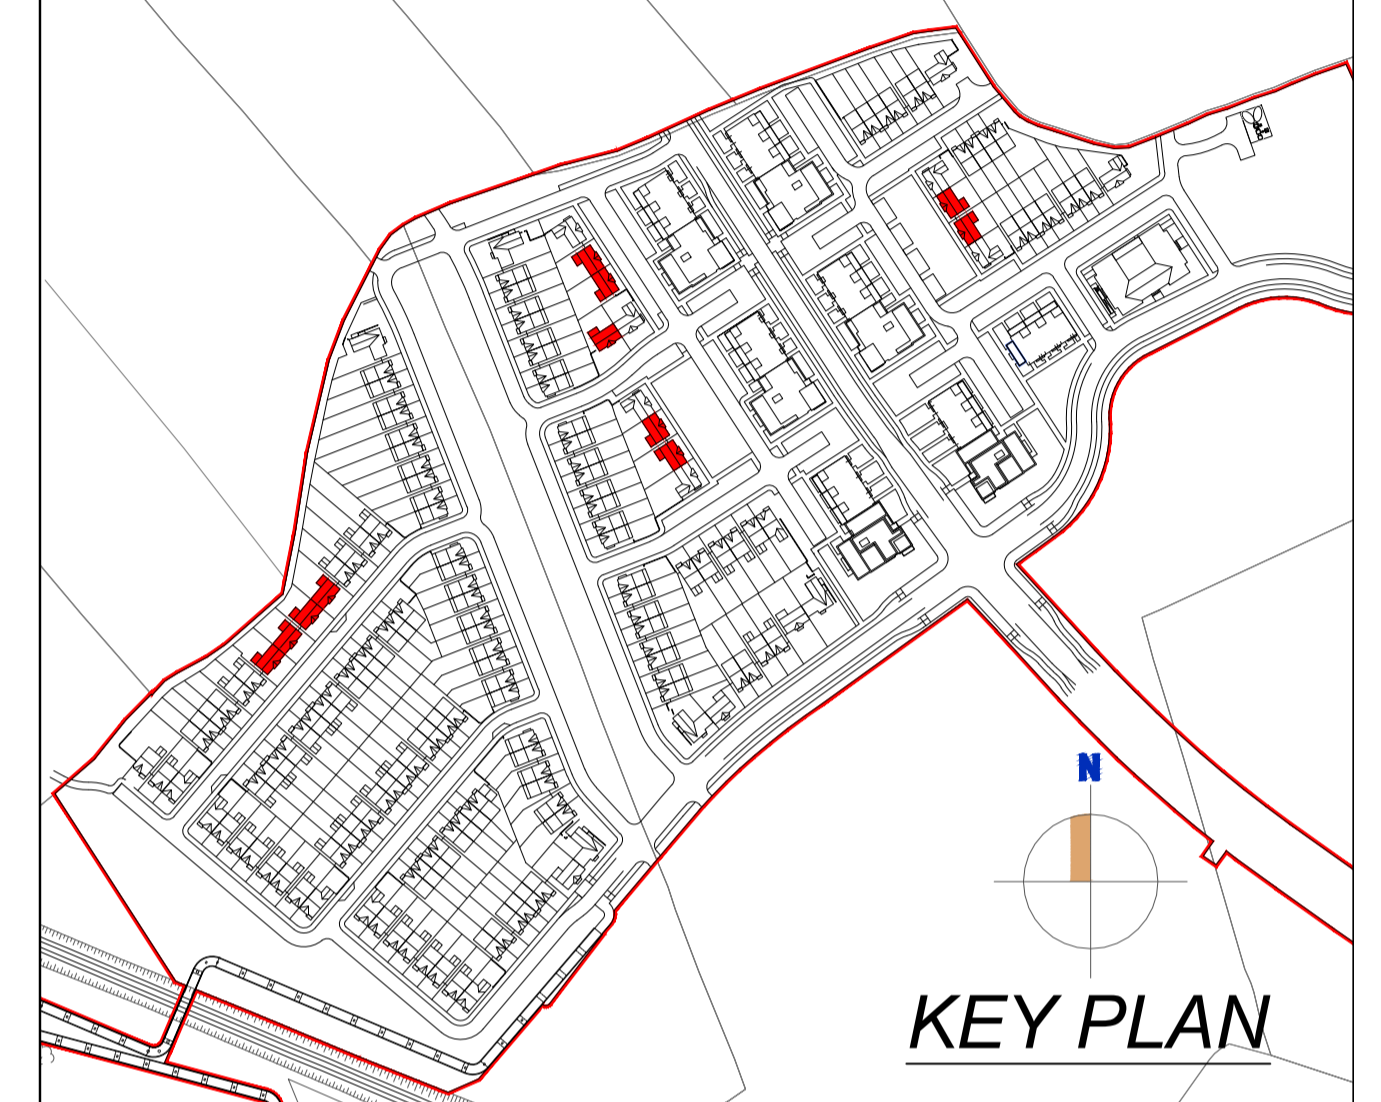

KEY PLAN

HOUSE TYPE B5

3 BED SEMI-DETACHED HOUSE

125.0 m²

REV	DATE	STATUS	DRAWN
-	-	-	-
-	-	-	-
-	-	-	-
-	-	-	-
-	-	-	-
-	-	-	-
-	-	-	-
-	-	-	-
-	-	-	-
-	-	-	-

DDA DUIGAN DOOLEY
ARCHITECTS AND PLANNING CONSULTANTS
62 BRIGHTON SQUARE, DUBLIN 6

TEL : 00 353 (1) 490 0499
EMAIL : info@ddaarch.ie
WEB : www.ddaarch.ie

CLIENT : SHANNON HOMES DROGHEDA LTD	PROJECT TITLE : COLP WEST SHD DROGHEDA	CD :	PD
DRAWING TITLE : HOUSE TYPE B5 FLOOR PLANS, ELEVATIONS & SECTIONS	DRAWING NUMBER : 19-001-P-2.110	REV :	-
DRAWN : MA	CHKD : PD	DATE : OCT 2019	SCALE : 1:100@A1; 1:200@A3