


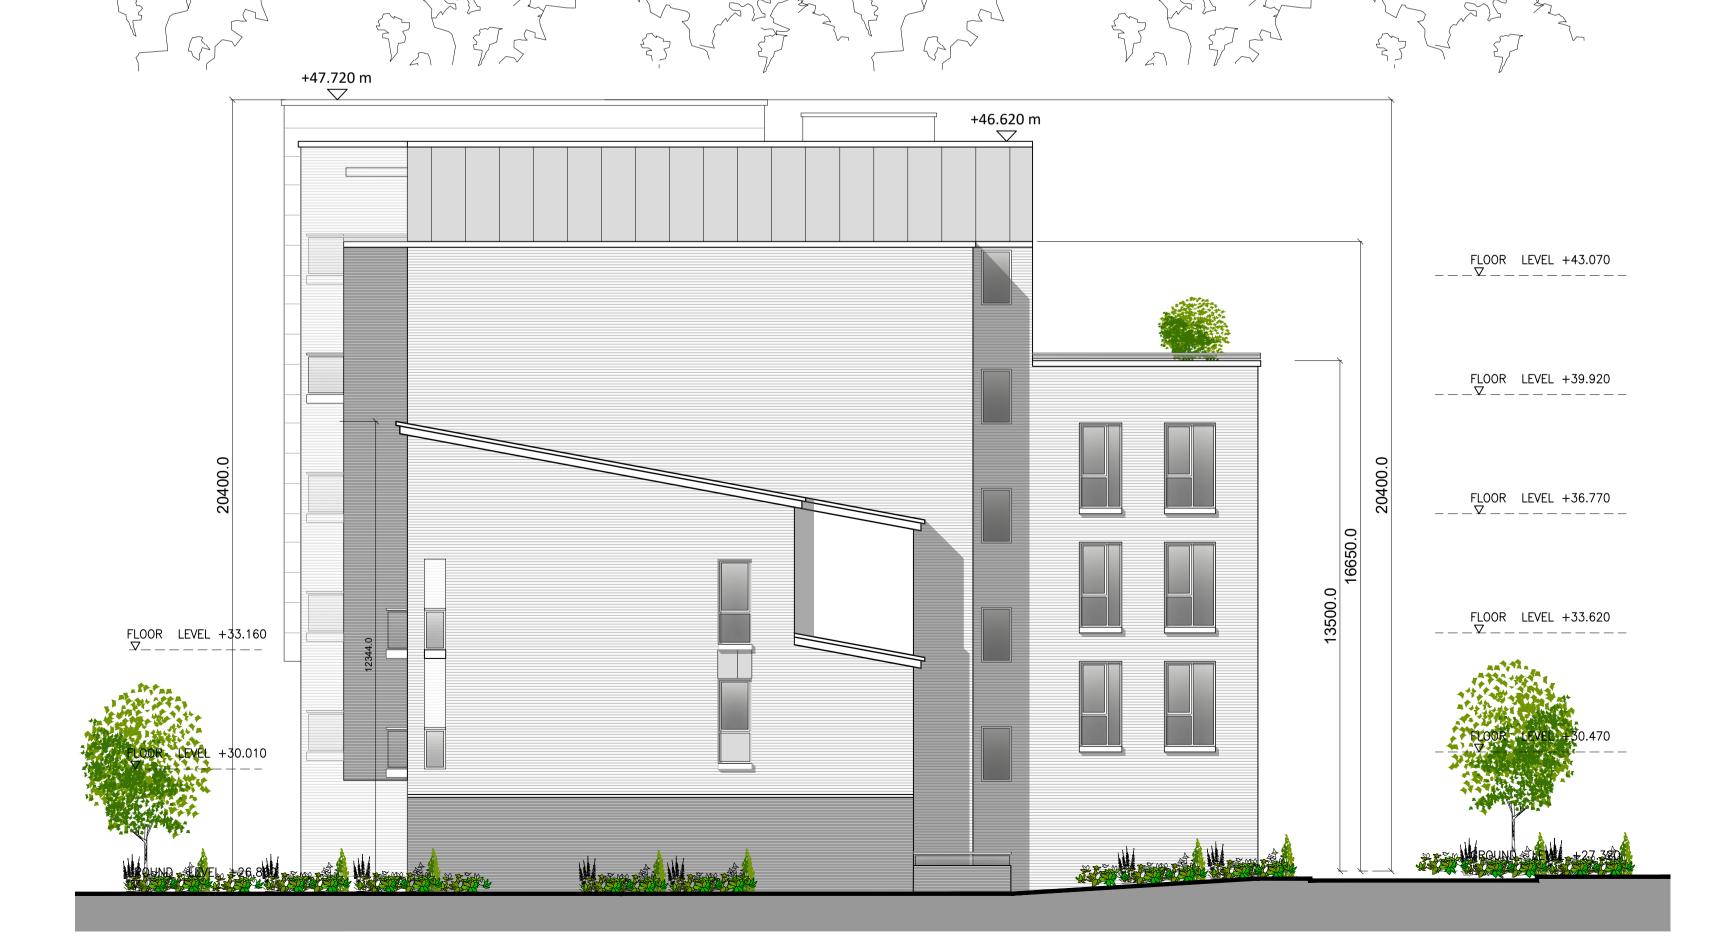

SOUTH EAST ELEVATION



NORTH WEST ELEVATION

Do not scale from this drawing, written dimensions only to be used. This drawing is for planning purposes only & not for construction. Levels shown are for information purposes only & may not relate to O.S. Malin Head Datum. For actual O.S. Malin Head Datum always refer to the Site Layout Plan.

DDA Architects Ltd. retain copyright and ownership of this design which is not transferable.

MATERIALS:

ROOF SELECTED STANDING SEAM ROOF FINISH/ SEDUM ROOF

<u>WALLS</u> SELECTED BRICK OR SELF COLOUR RENDERED BLOCK WORK.

SELECTED STONE PANEL FINISH

SELECTED ZINC COATED ALUMINIUM WALL PANEL.

SELECTED U-PVC OR TIMBER DOUBLE GLAZED WINDOWS. **WINDOWS**

SELECTED U-PVC OR TIMBER FINISH DOOR WITH DOUBLE FRONT DOOR GLAZED VISION PANELS.

U-PVC OR TIMBER FASCIA AND SOFFITT.WITH UPVC OR ALUMINIUM POWDER COATED GUTTERS & DOWNPIPES

CANOPY ALUMINIUM CLAD CANOPY.

COPINGS, WINDOW CONCRETE CILLS WITH WRAP AROUND D.P.C. AND

SURROUNDS & CILLS INSULATION BEHIND.

KEY PLAN

Block	01	24 No. Apar	tments - 6 No. Ow	n Doo	r Duplex
	SPACE PRO	VISION AND ROOM SIZES FO	OR TYPICAL DWELLINGS		
APARTMENT TYPE	TARGET GROSS FLOOR AREA	AGGREGATE LIVING AREA	AGGREGATE BEDROOM AREA	STORAGE	AMENITY SPA
Reg 1 Bed Apt.	45 m²	23 m²	11.4 m²	3 m²	5 m²
Type 01	55.4 m²	30.7 m²	12.5 m²	3.5 m²	5.9 m²
Reg 2 Bed Apt.	73 m²	30 m²	24.4 m²	6 m²	7 m²
Type 02	89.1 m²	36.4 m²	26.1 m²	6.1 m²	7.8 m²
Reg 1 Bed Apt.	45 m²	23 m²	11.4 m²	3 m²	5 m²
Type 03	61.9 m²	26.5 m²	15.1 m²	5.3 m ²	7.7 m²
Reg 2 Bed Apt.	73 m²	30 m²	24.4 m²	6 m²	7 m²
Type 04	83.1 m²	30 m²	25.4 m²	6.4 m²	10.4 m²
Reg 1 Bed Apt.	45 m²	23 m²	11.4 m²	3 m²	5 m²
Type 05	49.3 m²	24.2 m²	11.5 m²	3.2 m²	5.3 m²
Reg 2 Bed Apt.	73 m²	30 m²	24.4 m²	6 m²	7 m²
Type 06	90.7 m²	36.4 m²	27.7 m²	6.1 m ²	7.8 m²
Reg 1 Bed Apt.	45 m²	23 m²	11.4 m²	3 m²	5 m²
Type 07	47.4 m²	23.2 m²	11.4 m²	3 m²	5.8 m²
Reg 2 Bed Apt.	73 m²	30 m²	24.4 m²	6 m²	7 m²
Type 08	80.7 m²	30.7 m²	24.6 m²	6.8 m ²	8.3 m²
Reg 2 Bed Apt.	73 m²	30 m²	24.4 m²	6 m²	7 m²
Type 09	95 m²	40.8 m²	27.7 m²	6.1 m ²	8.6 m²
Reg 2 Bed Apt.	73 m²	30 m²	24.4 m²	6 m²	7 m²
Type 10	93.4 m²	40.8 m²	26.1 m²	6.1 m²	58.6 m²
Reg 1 Bed Apt.	45 m²	23 m²	11.4 m²	3 m²	5 m²
Type 11	45.8 m²	23.1 m²	11.4 m²	3.4 m²	11.1 m²
Reg 1 Bed Apt.	45 m²	23 m²	11.4 m²	3 m²	5 m²
Type 17	49.3 m²	24.2 m²	11.5 m²	3.2 m ²	87.8 m²
Reg 3 Bed Apt.	90 m²	34 m²	31.5 m²	9 m²	9 m²
Duplex Type D3	109 m²	34.3 m²	36.1 m²	9 m²	17.9 m²
Reg 3 Bed Apt.	90 m²	34 m²	31.5 m²	9 m²	9 m²
Duplex Type D4	129 m²	41.4 m²	40.4 m²	10 m²	11.6 m²



info@ddaarch.ie www.ddaarch.ie RIAI

THIS DRAWING IS COPYRIGHT © FIGURED DIMENSIONS ONLY TO BE USED		PLANNING		
CLIENT : SHANNON HOMES DRO -	GHEDA LTD	PROJECT TITLE: COLP WEST SHD DROGHEDA		PD
DRAWING TITLE: BLOCK 1 NORTH WEST & SOUTH EAST ELEVATIONS		19-001-P-3.108		REV:
DRAWN: BC	CKD:	OCT 2019	SCALE: 1:100@A1; 1:200@A3	