



# Block 3


## SECTIONS

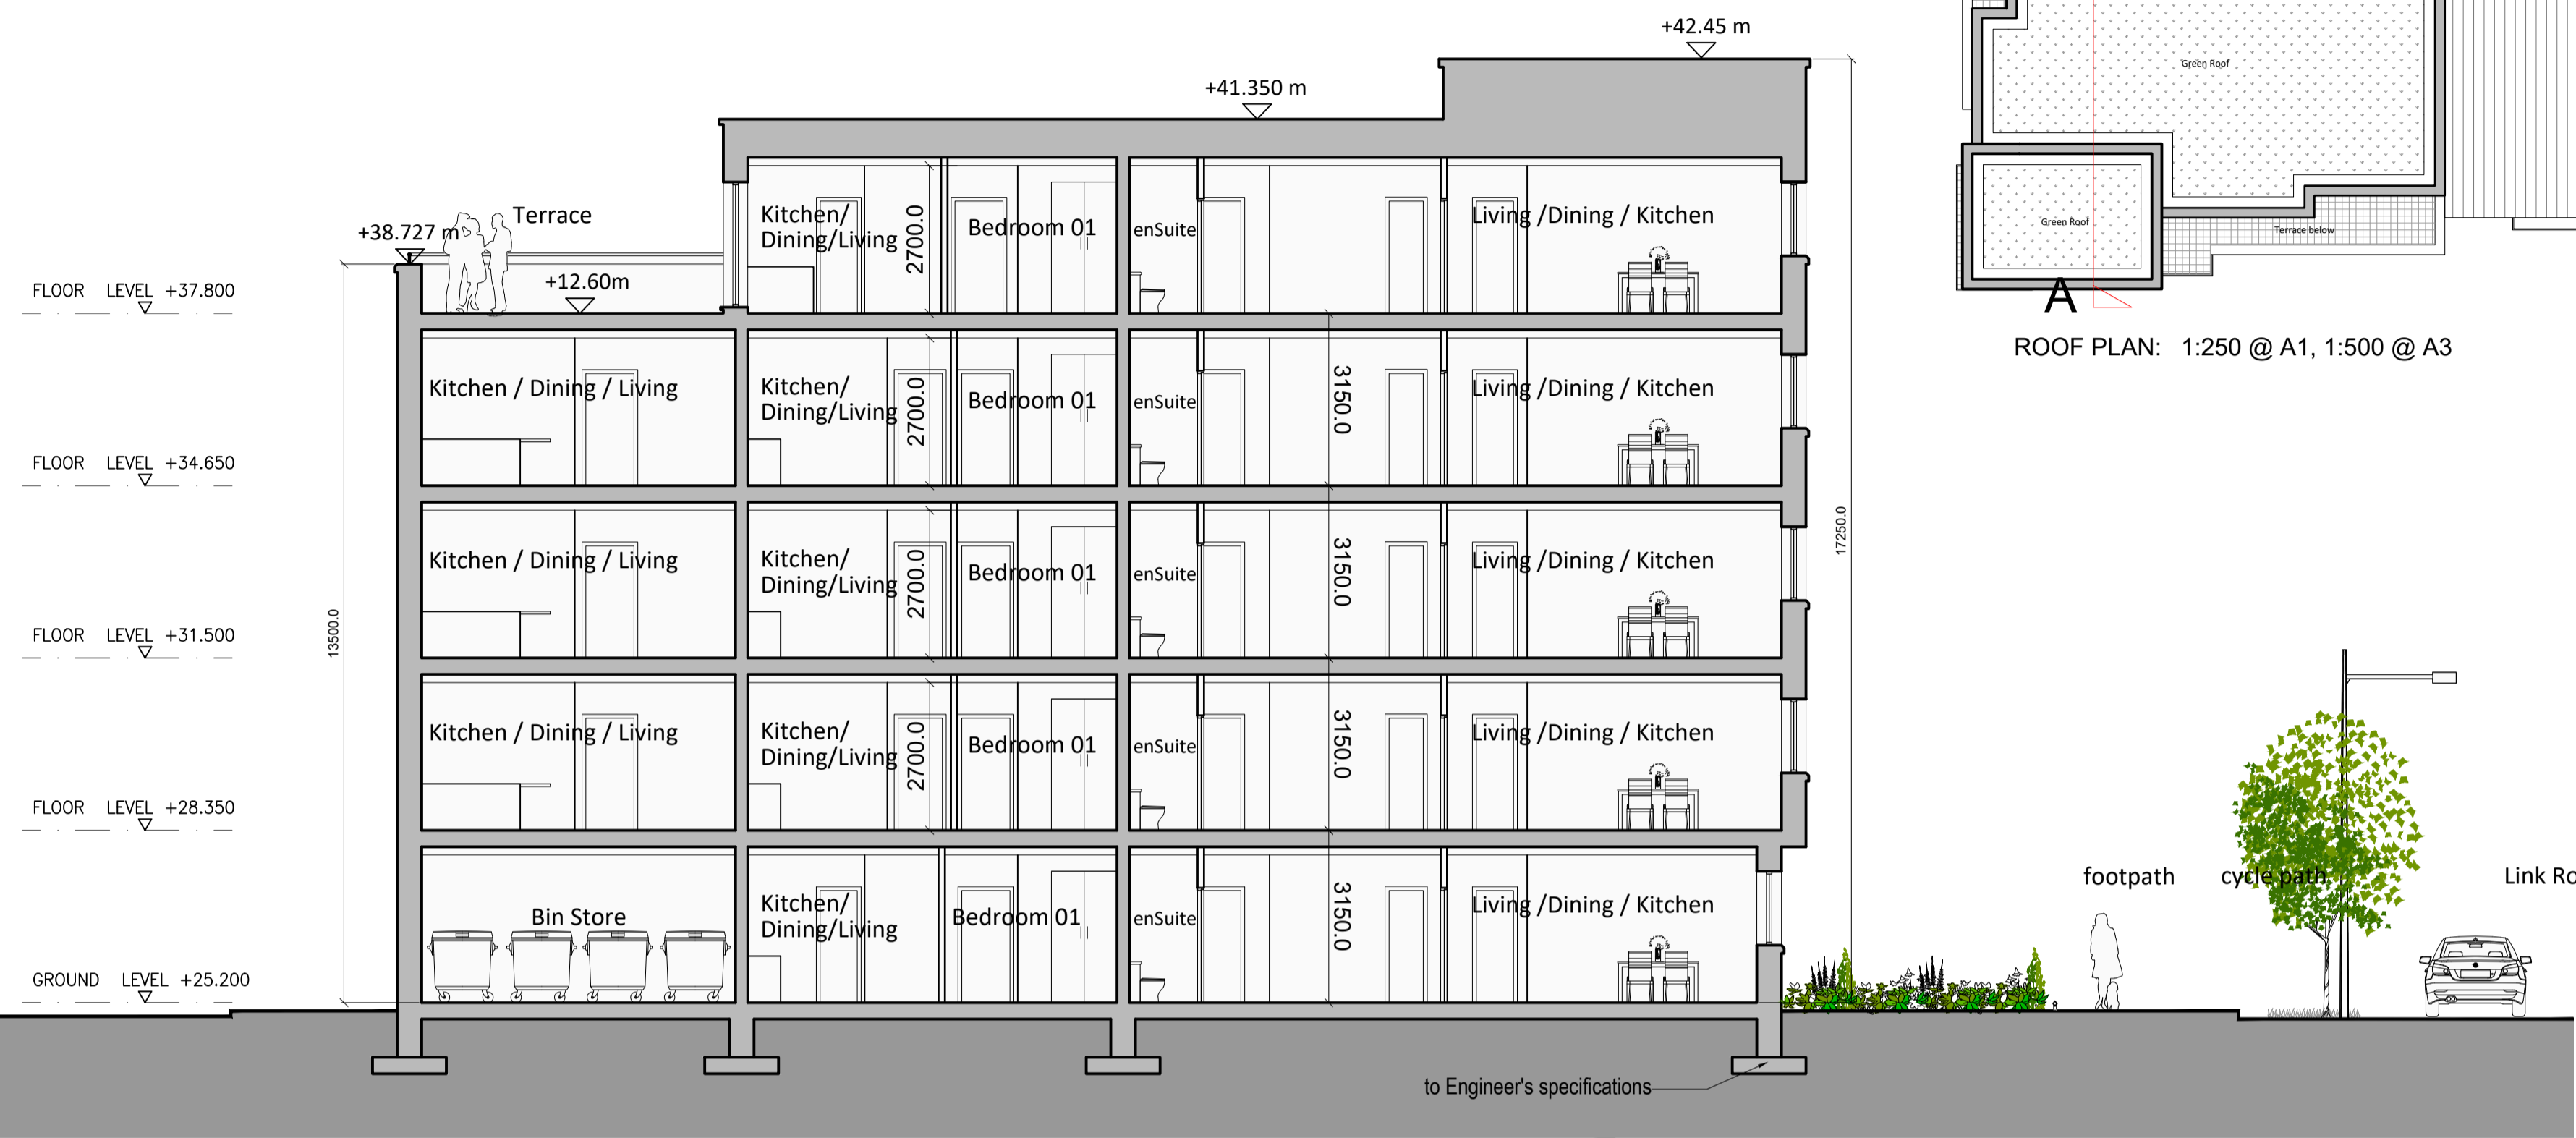

SECTION AA

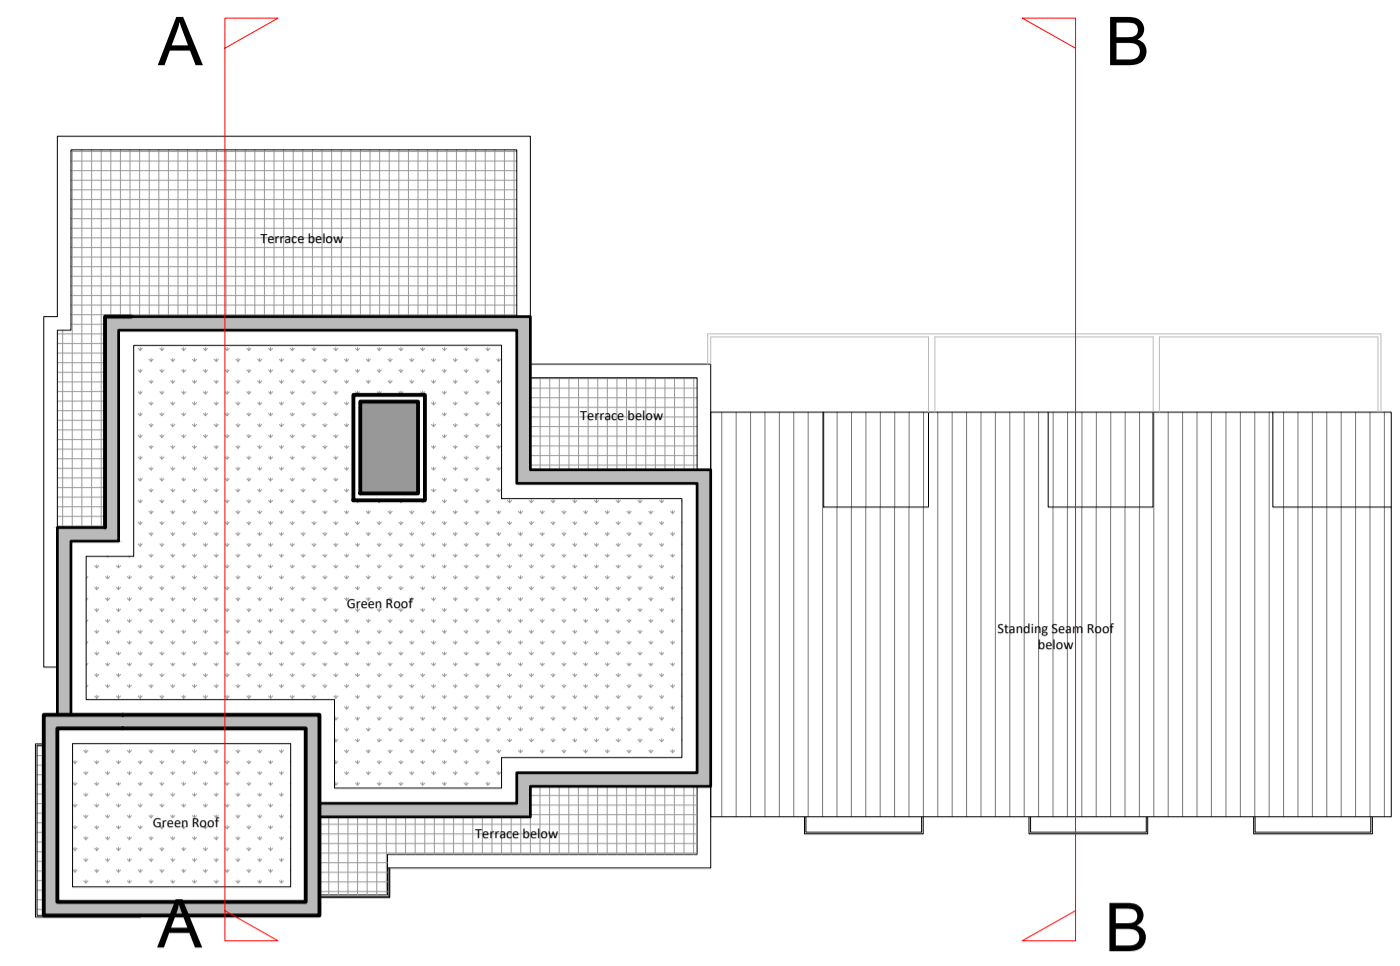


ROOF PLAN: 1:250 @ A1, 1:500 @ A3

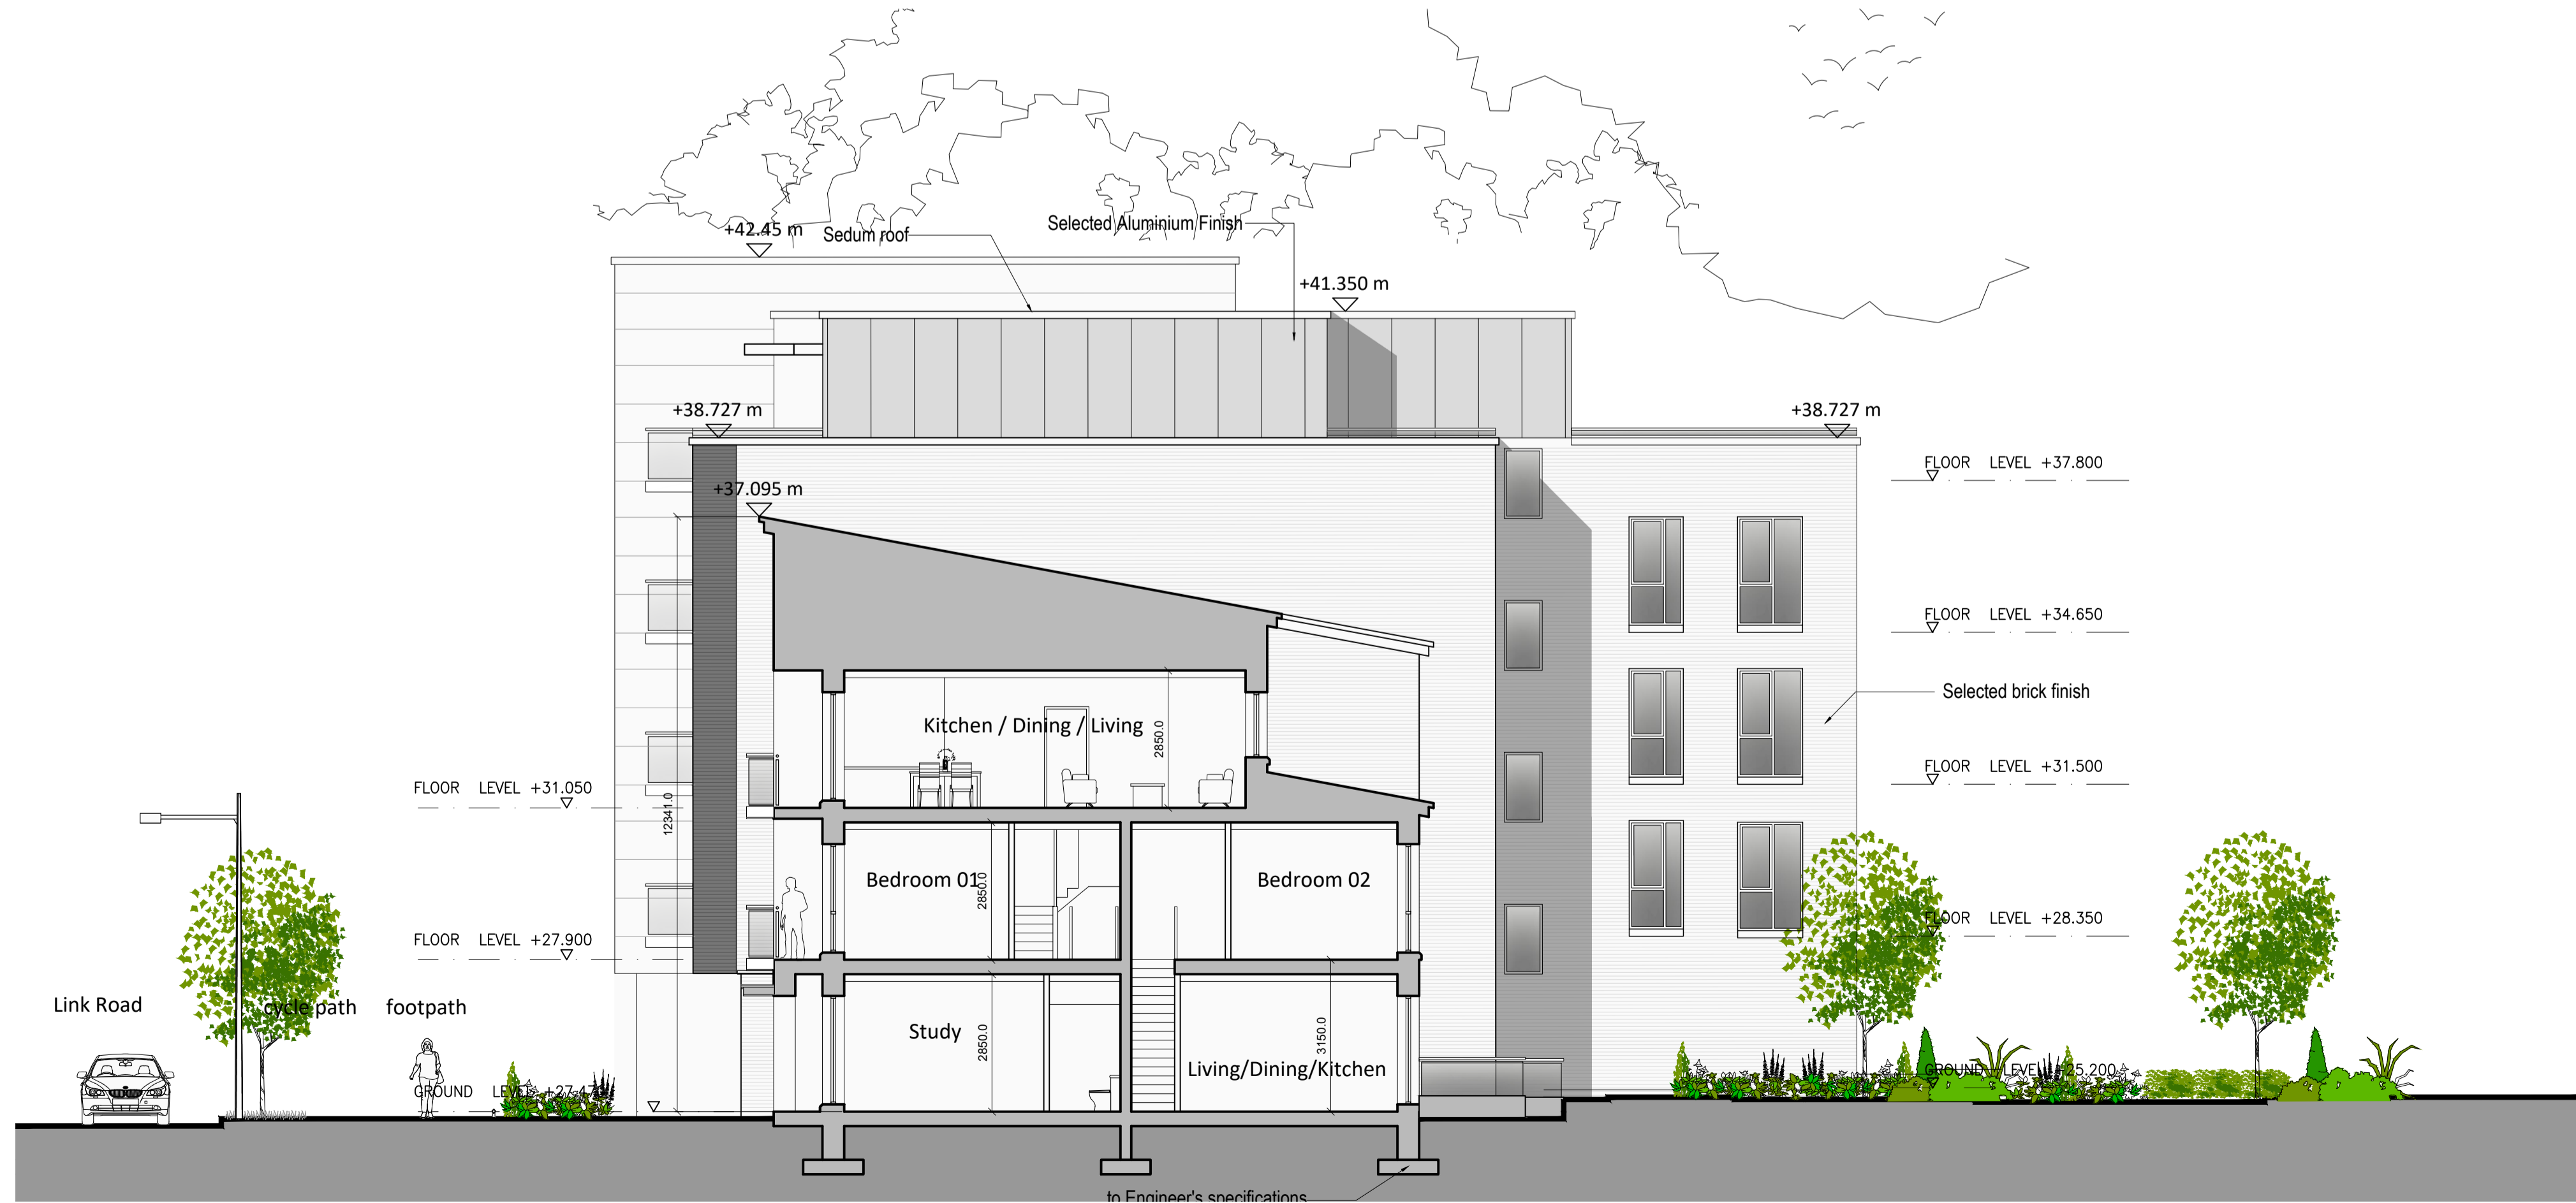

SECTION BB

NOTE: Do not scale from this drawing, written dimensions only to be used. This drawing is for planning purposes only & not for construction. Levels shown are for information purposes only & may not relate to O.S. Malin Head Datum. For actual O.S. Malin Head Datum always refer to the Site Layout Plan. DDA Architects Ltd. retain copyright and ownership of this design which is not transferable.

- MATERIALS :**
- ROOF** SELECTED STANDING SEAM ROOF FINISH/  
SEDUM ROOF
  - WALLS** SELECTED BRICK OR SELF COLOUR RENDERED BLOCK WORK,  
SELECTED STONE PANEL FINISH  
SELECTED ZINC COATED ALUMINIUM WALL PANEL.
  - WINDOWS** SELECTED U-PVC OR TIMBER DOUBLE GLAZED WINDOWS.
  - FRONT DOOR** SELECTED U-PVC OR TIMBER FINISH DOOR WITH DOUBLE  
GLAZED VISION PANELS.
  - RAIN WATER GOODS** U-PVC OR TIMBER FASCIA AND SOFFITT.WITH UPVC OR  
ALUMINIUM POWDER COATED GUTTERS & DOWNPIPES
  - CANOPY** ALUMINIUM CLAD CANOPY.
  - COPINGS, WINDOW SURROUNDS & CILLS** CONCRETE CILLS WITH WRAP AROUND D.P.C. AND  
INSULATION BEHIND.

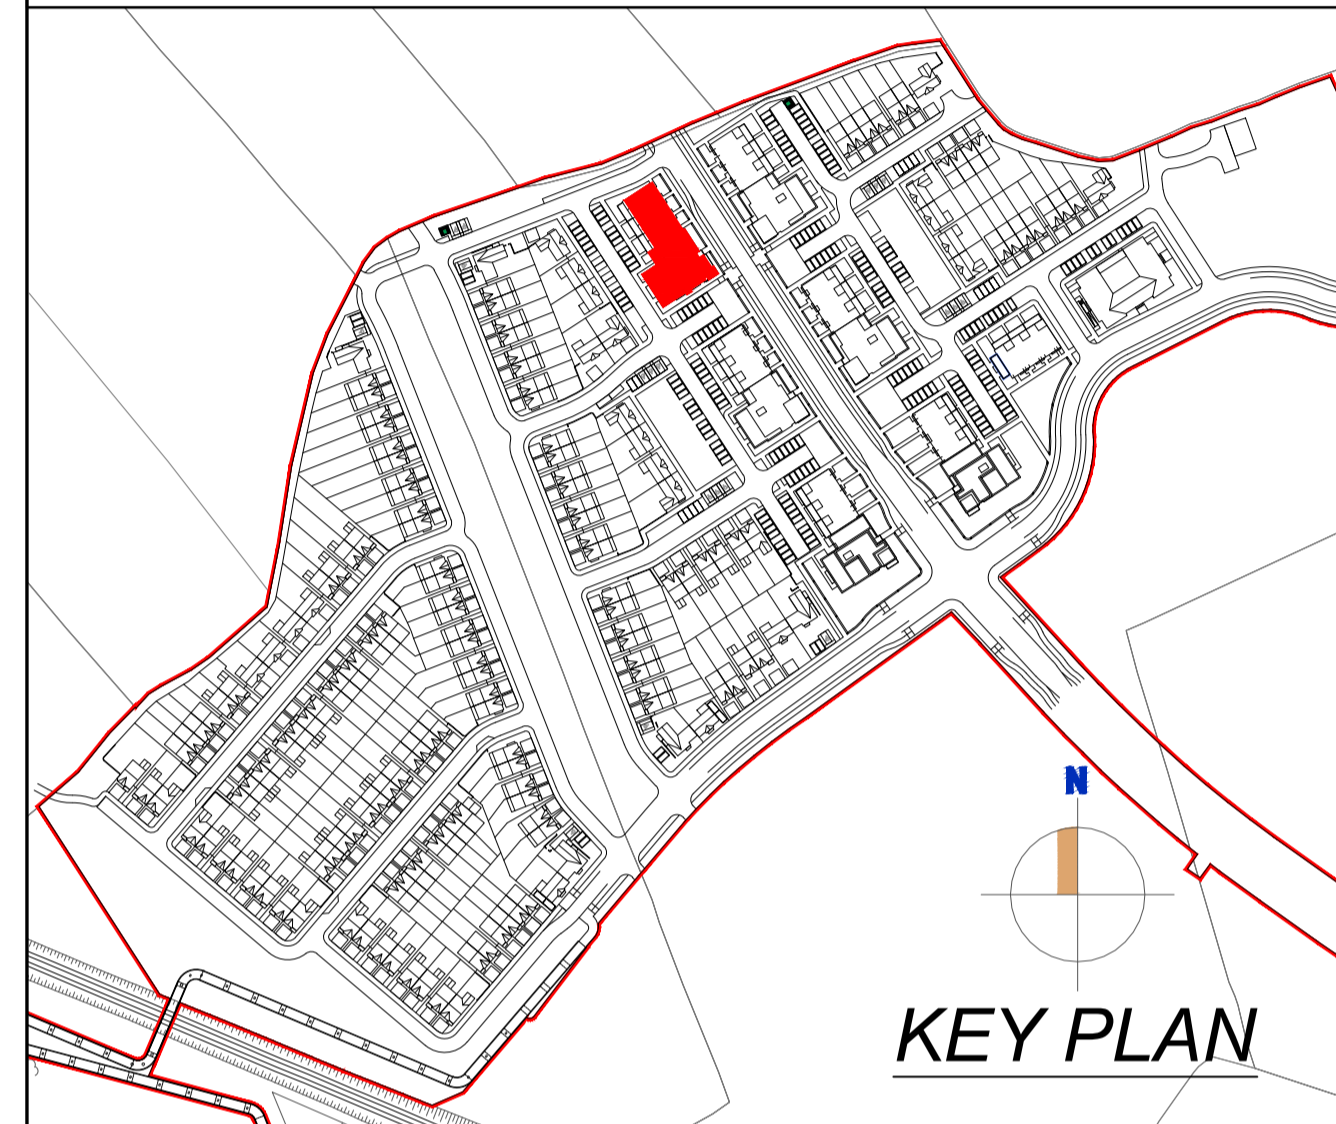

Block 03 21 No. Apartments  
6 No. Own Door Duplex

SPACE PROVISION AND ROOM SIZES FOR TYPICAL DWELLINGS

APARTMENT TYPE	TARGET GROSS FLOOR AREA	AGGREGATE LIVING AREA	AGGREGATE BEDROOM AREA	STORAGE	AMENITY SPACE
Reg 1 Bed Apt. Type 01	45 m <sup>2</sup>	23 m <sup>2</sup>	11.4 m <sup>2</sup>	3 m <sup>2</sup>	5 m <sup>2</sup>
Reg 1 Bed Apt. Type 03	55.4 m <sup>2</sup>	30.7 m <sup>2</sup>	12.5 m <sup>2</sup>	3.5 m <sup>2</sup>	5.9 m <sup>2</sup>
Reg 1 Bed Apt. Type 04	45 m <sup>2</sup>	23 m <sup>2</sup>	11.4 m <sup>2</sup>	3 m <sup>2</sup>	5 m <sup>2</sup>
Reg 1 Bed Apt. Type 05	61.9 m <sup>2</sup>	26.5 m <sup>2</sup>	15.1 m <sup>2</sup>	5.3 m <sup>2</sup>	7.7 m <sup>2</sup>
Reg 2 Bed Apt. Type 06	73 m <sup>2</sup>	30 m <sup>2</sup>	24.4 m <sup>2</sup>	6 m <sup>2</sup>	7 m <sup>2</sup>
Reg 2 Bed Apt. Type 07	83.1 m <sup>2</sup>	30 m <sup>2</sup>	25.4 m <sup>2</sup>	6.4 m <sup>2</sup>	10.4 m <sup>2</sup>
Reg 1 Bed Apt. Type 08	45 m <sup>2</sup>	23 m <sup>2</sup>	11.4 m <sup>2</sup>	3 m <sup>2</sup>	5 m <sup>2</sup>
Reg 1 Bed Apt. Type 09	49.3 m <sup>2</sup>	24.2 m <sup>2</sup>	11.5 m <sup>2</sup>	3.2 m <sup>2</sup>	5.3 m <sup>2</sup>
Reg 1 Bed Apt. Type 10	45 m <sup>2</sup>	23 m <sup>2</sup>	11.4 m <sup>2</sup>	3 m <sup>2</sup>	5 m <sup>2</sup>
Reg 1 Bed Apt. Type 11	47.4 m <sup>2</sup>	23.2 m <sup>2</sup>	11.4 m <sup>2</sup>	3 m <sup>2</sup>	5.8 m <sup>2</sup>
Reg 2 Bed Apt. Type 12	73 m <sup>2</sup>	30 m <sup>2</sup>	24.4 m <sup>2</sup>	6 m <sup>2</sup>	7 m <sup>2</sup>
Reg 2 Bed Apt. Type 13	80.7 m <sup>2</sup>	30.7 m <sup>2</sup>	24.6 m <sup>2</sup>	6.8 m <sup>2</sup>	8.3 m <sup>2</sup>
Reg 2 Bed Apt. Type 14	73 m <sup>2</sup>	30 m <sup>2</sup>	24.4 m <sup>2</sup>	6 m <sup>2</sup>	7 m <sup>2</sup>
Reg 2 Bed Apt. Type 15	83.6 m <sup>2</sup>	32.5 m <sup>2</sup>	24.7 m <sup>2</sup>	6.1 m <sup>2</sup>	10.5 m <sup>2</sup>
Reg 2 Bed Apt. Type 16	73 m <sup>2</sup>	30 m <sup>2</sup>	24.4 m <sup>2</sup>	6 m <sup>2</sup>	7 m <sup>2</sup>
Reg 2 Bed Apt. Type 17	87.4 m <sup>2</sup>	34.7 m <sup>2</sup>	26.2 m <sup>2</sup>	6.3 m <sup>2</sup>	10.5 m <sup>2</sup>
Reg 1 Bed Apt. Type 18	45 m <sup>2</sup>	23 m <sup>2</sup>	11.4 m <sup>2</sup>	3 m <sup>2</sup>	5 m <sup>2</sup>
Reg 1 Bed Apt. Type 19	49.7 m <sup>2</sup>	25.2 m <sup>2</sup>	12.2 m <sup>2</sup>	3.5 m <sup>2</sup>	9.2 m <sup>2</sup>
Reg 2 Bed Apt. Type 20	73 m <sup>2</sup>	30 m <sup>2</sup>	24.4 m <sup>2</sup>	6 m <sup>2</sup>	7 m <sup>2</sup>
Reg 2 Bed Apt. Type 21	85.9 m <sup>2</sup>	34.7 m <sup>2</sup>	24.7 m <sup>2</sup>	6.1 m <sup>2</sup>	10.5 m <sup>2</sup>
Reg 2 Bed Apt. Type 22	73 m <sup>2</sup>	30 m <sup>2</sup>	24.4 m <sup>2</sup>	6 m <sup>2</sup>	7 m <sup>2</sup>
Reg 3 Bed Apt. Type 23	102.2 m <sup>2</sup>	48.5 m <sup>2</sup>	24.8 m <sup>2</sup>	9.7 m <sup>2</sup>	12.4 m <sup>2</sup>
Reg 3 Bed Apt. Type 24	90 m <sup>2</sup>	34 m <sup>2</sup>	31.5 m <sup>2</sup>	9 m <sup>2</sup>	9 m <sup>2</sup>
Duplex Type D3	109 m <sup>2</sup>	34.3 m <sup>2</sup>	36.1 m <sup>2</sup>	9 m <sup>2</sup>	17.9 m <sup>2</sup>
Reg 3 Bed Apt. Type 25	90 m <sup>2</sup>	34 m <sup>2</sup>	31.5 m <sup>2</sup>	9 m <sup>2</sup>	9 m <sup>2</sup>
Duplex Type D4	129 m <sup>2</sup>	41.4 m <sup>2</sup>	40.4 m <sup>2</sup>	10 m <sup>2</sup>	11.6 m <sup>2</sup>

REVISIONS

REV	DATE	DESCRIPTION	DRAWN
-	-	-	-
-	-	-	-
-	-	-	-
-	-	-	-
-	-	-	-
-	-	-	-
-	-	-	-
-	-	-	-
-	-	-	-
-	-	-	-

**DDA DUIGAN DOOLEY**  
ARCHITECTS AND PLANNING CONSULTANTS  
62 BRIGHTON SQUARE, DUBLIN 6

TEL: 00 353 (1) 490 0499  
EMAIL: info@ddaarch.ie  
WEB: www.ddaarch.ie

**RIA**

THIS DRAWING IS COPYRIGHT © FIGURED DIMENSIONS ONLY TO BE USED

CLIENT	PROJECT TITLE	STATUS
SHANNON HOMES DROGHEDA LTD	COLP WEST SHD DROGHEDA	PLANNING
DRAWING TITLE: BLOCK 3 SECTIONS A-A and B-B	DRAWING NUMBER: 19-001-P-3.308	REV: PD
DRAWN: BC	DATE: OCT 2019	SCALE: 1:100@A1; 1:200@A3