
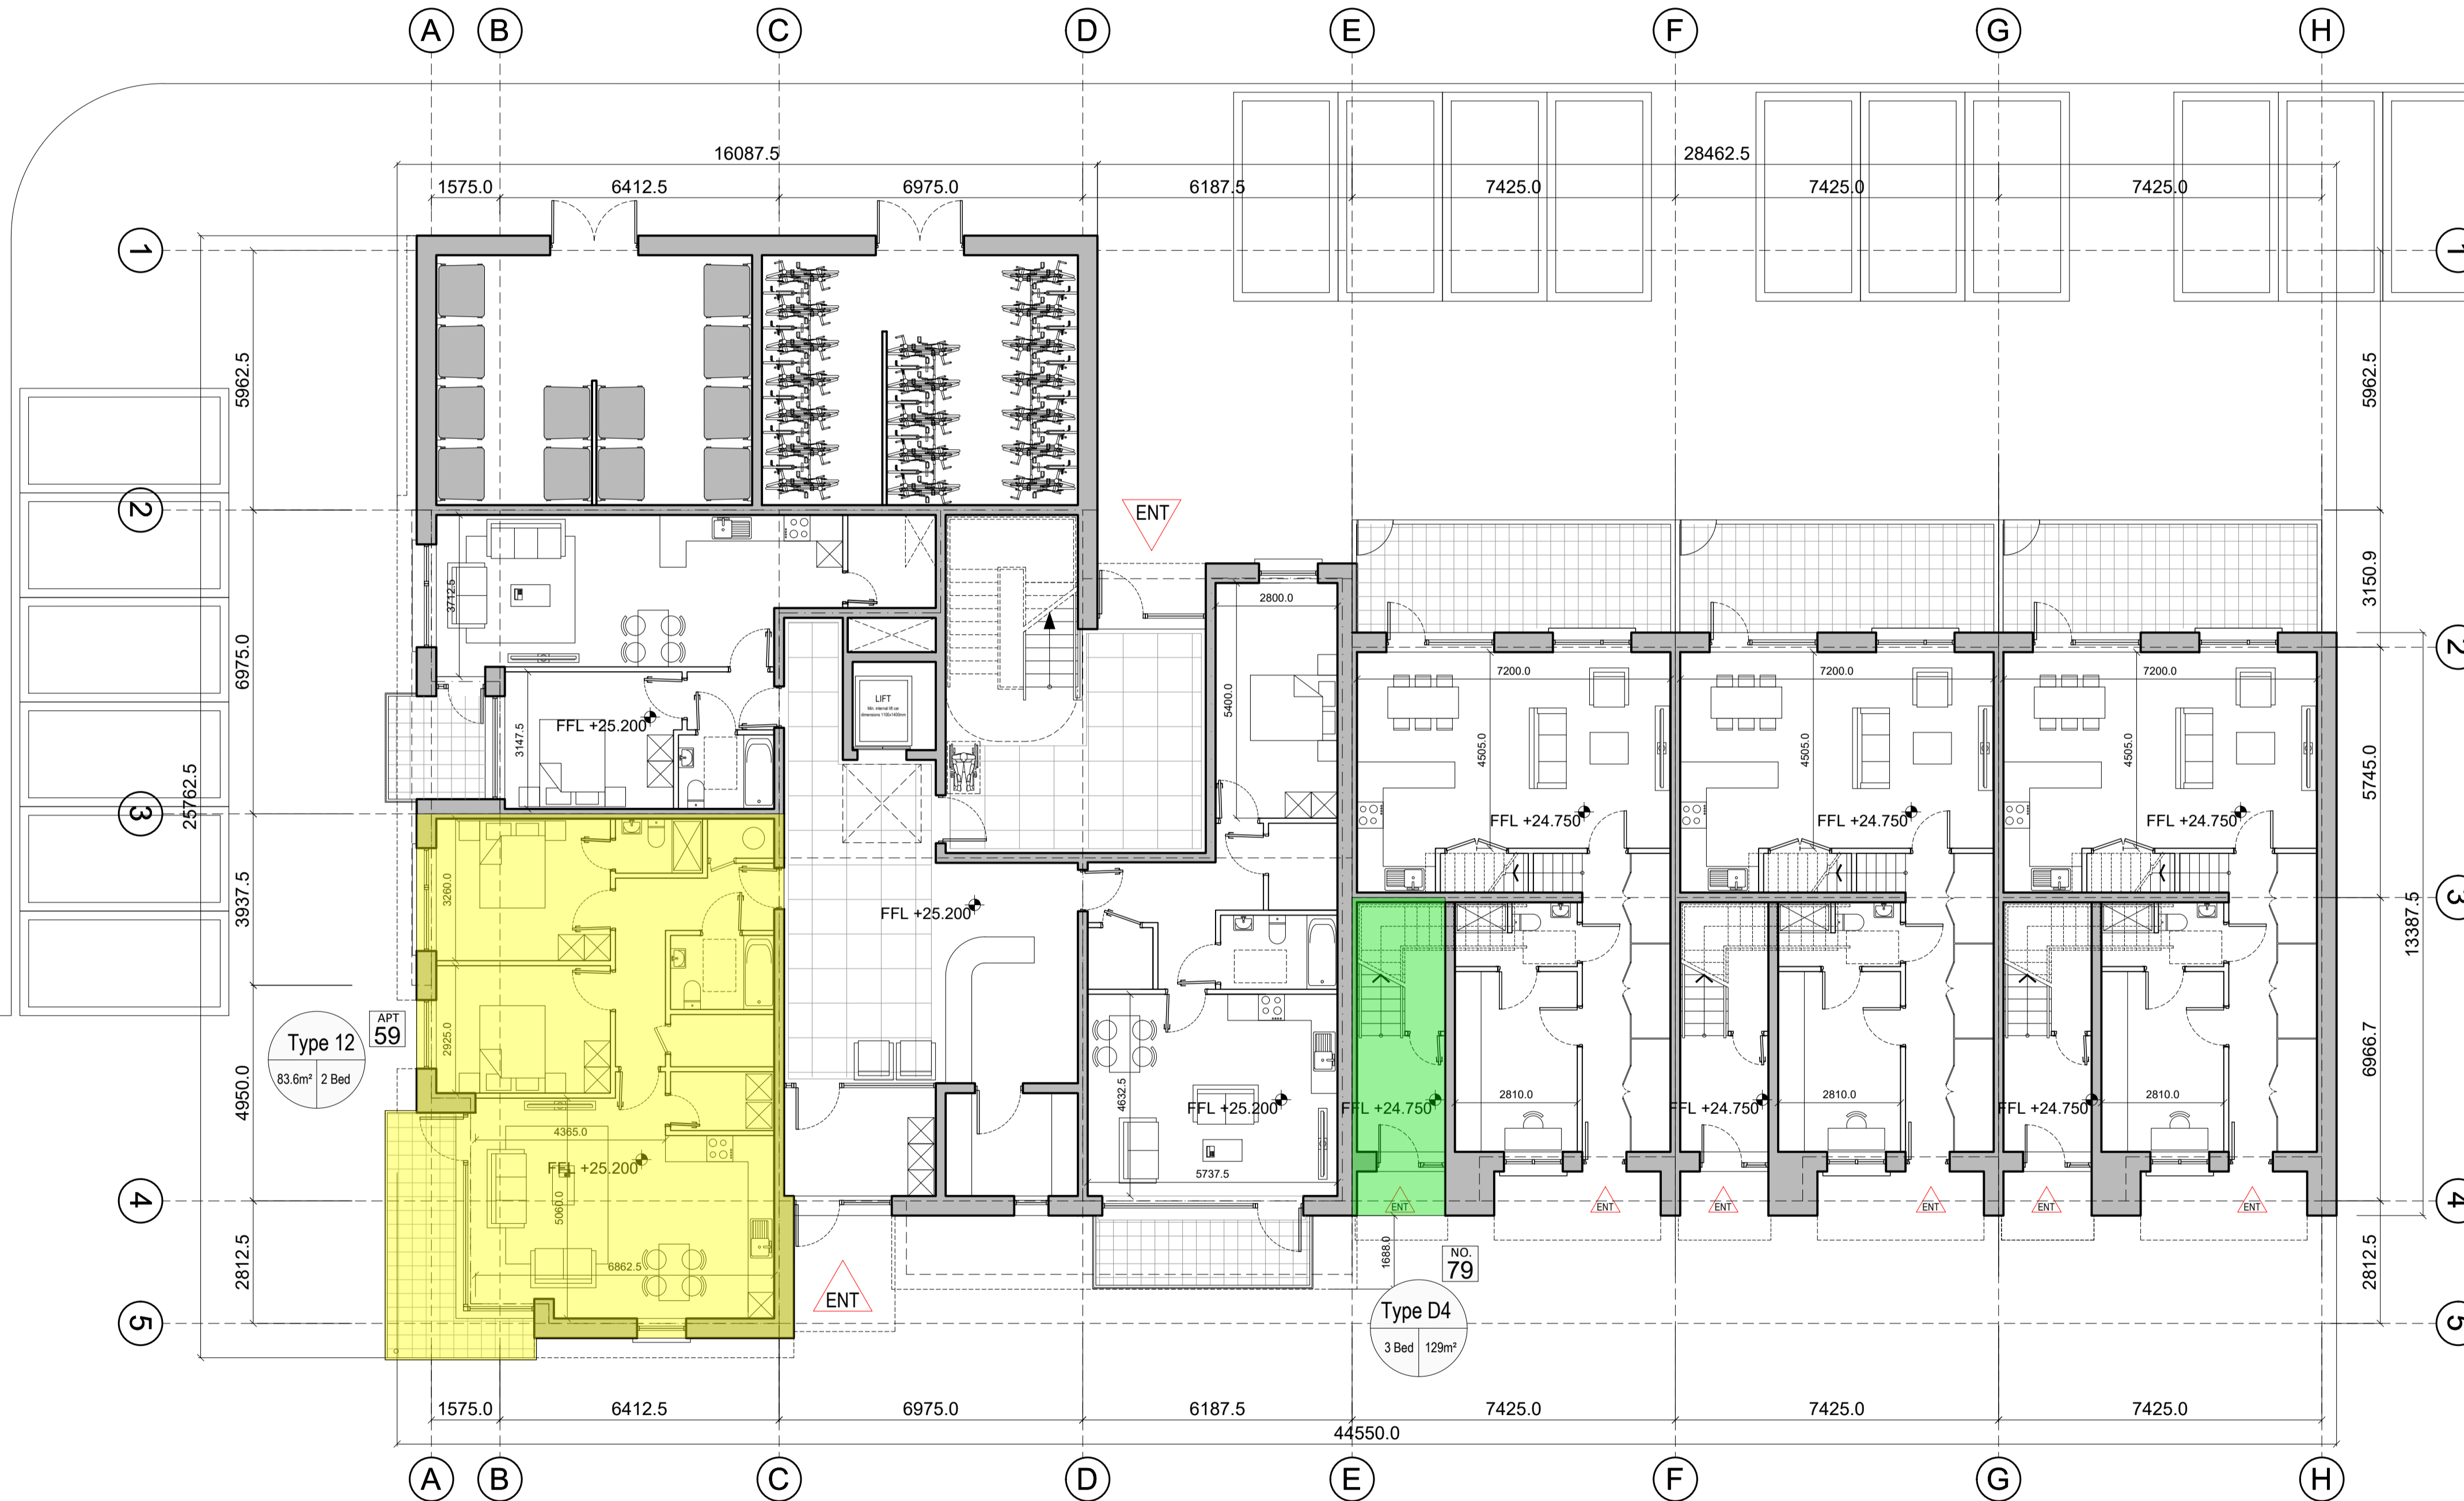


Block 3 - Part V

NOTE:
Do not scale from this drawing, written dimensions only to be used. This drawing is for planning purposes only & not for construction. Levels shown are for information purposes only & may not relate to O.S. Malin Head Datum.
For actual O.S. Malin Head Datum always refer to the Site Layout Plan.
DDA Architects Ltd. retain copyright and ownership of this design which is not transferable.

MATERIALS :

- ROOF** SELECTED STANDING SEAM ROOF FINISH/
SEDUM ROOF
- WALLS** SELECTED BRICK OR SELF COLOUR RENDERED BLOCK WORK,
SELECTED STONE PANEL FINISH
SELECTED ZINC COATED ALUMINIUM WALL PANEL.
- WINDOWS** SELECTED U-PVC OR TIMBER DOUBLE GLAZED WINDOWS.
- FRONT DOOR** SELECTED U-PVC OR TIMBER FINISH DOOR WITH DOUBLE
GLAZED VISION PANELS.
- RAIN WATER GOODS** U-PVC OR TIMBER FASCIA AND SOFFIT WITH UPVC OR
ALUMINIUM POWDER COATED GUTTERS & DOWNPIPES
- CANOPY** ALUMINIUM CLAD CANOPY.
- COPINGS, WINDOW
SURROUNDS & CILLS** CONCRETE CILLS WITH WRAP AROUND D.P.C. AND
INSULATION BEHIND.

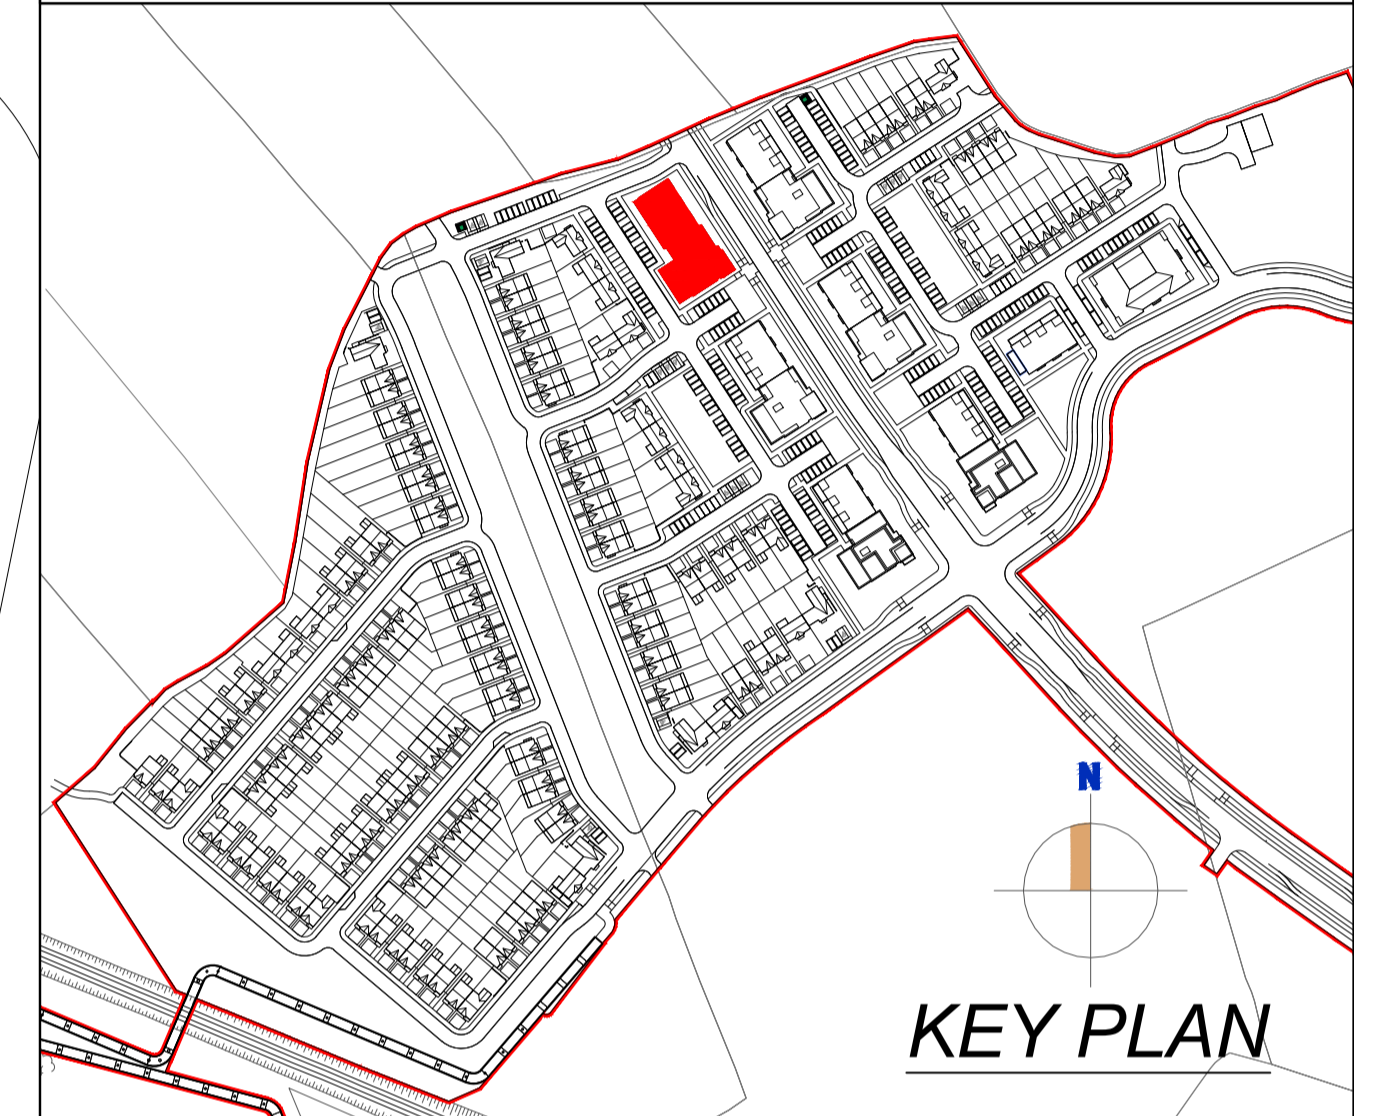

Ground Floor Plan


UNITS ALLOCATED FOR PART V

- 2 BED APT
- 1 BED APT
- 3 BED DUPLEX

REV	DATE	STATUS	DRAWN

DDA DUIGAN DOOLEY
ARCHITECTS AND PLANNING CONSULTANTS
62 BRIGHTON SQUARE, DUBLIN 6

TEL : 00 353 (1) 490 0499
EMAIL : info@ddaarch.ie
WEB : www.ddaarch.ie

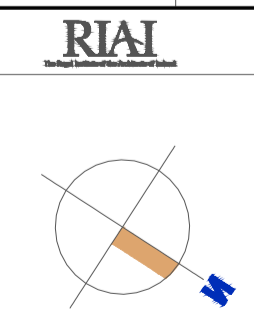

THIS DRAWING IS COPYRIGHT © FIGURES DIMENSIONS ONLY TO BE USED		STATUS: PLANNING	
CLIENT : SHANNON HOMES DROGHEDA LTD	PROJECT TITLE : COLP WEST SHD DROGHEDA	CD :	PD
DRAWING TITLE : BLOCK 3 - PART V GROUND FLOOR PLAN	DRAWING NUMBER : 19-001-P-6.300	REV :	
DRAWN : MA	CD :	PD	DATE : OCT 2019 SCALE : 1:100@A1; 1:200@A3