




Site Plan - Page 2 of 4

- Red Line - Boundary of Application
- Blue Line - Adjacent Properties in Same Ownership

UNIT TYPE DESCRIPTION	UNIT TYPE DESCRIPTION
3 BED TERRACED HOUSE - H01	2 BED DUPLEX APARTMENT
3 BED TERRACED HOUSE - H02	3 BED DUPLEX APARTMENT
3 BED SEMI-DETACH/ TERRACED HOUSE - H03	1 BED APARTMENT
4 BED TERRACED HOUSE - H04	2 BED APARTMENT
4 BED SEMI-DETACHED HOUSE - H05	3 BED APARTMENT
5 BED HOUSE - H06	PLANT AREA
4 BED DETACHED HOUSE - H07	TENNANT AMENITIES
3 BED TERRACED HOUSE - H08	BIN STORAGE
3 BED TERRACED HOUSE - H10	BIKE STORAGE

KEY PLAN  
SCALE N.T.S.

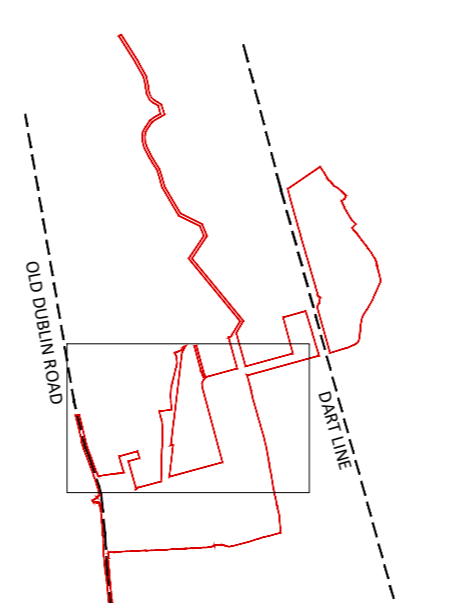

Ordinance Survey Ireland License No. AR 0005019

All levels (in meters) are related to Malin head datum. All dimensions in millimeters. Figured dimensions only are to be taken from this drawing.

Please refer to landscape architects drawings for landscape proposals and boundary treatments.

Please refer to engineers drawings for road levels, site services and any other engineering proposals.

Revision Description	Date	Rev. No.	Issued by
Issued for Planning	23.10.2019	1	AN

Figured dimensions only to be used. This drawing is copyright of O'Mahony Pike Architects Ltd. All information is shared as per approved use in accordance with BS1192(2007) + A2(2016), Table 5; Standard Codes for Suitability of Models and Documents. If 'Information Approval Check' is empty, this information has been shared at 50 - WIP.

**o'mahony pike** Project No.: 1618 Scale @ A0: 1:500

Project Lead: SD Date Printed: 23.10.2019  
 Drawn By: SK/GH Current Rev.: 1  
 Model No.: 1618-OMP-00-00-DR-A-XX-10000  
 Purpose: For Planning

Project: Woodbrook Phase 1  
 Location: Woodbrook  
 Client: Aeval

Drawing Title: Site Plan - Page 2 of 4  
 Drawing No.: 1618-OMP-00-00-DR-A-11001

Ordinance Survey Sheet Number:  
 3518-17; 3518-19; 3518-23; 3518-24; 3568-02;  
 3568-03; 3568-04; 3518-22; 3518-18

Authority: O'Mahony Pike