

Blocks B3 - East and South elevations




Materials Legend

- 01 - Selected buff brick
- 02 - Render to selected colour
- 03 - Aluminium/uPVC windows to selected colour
- 04 - Balconies with black steel rail and columns
- 05 - PV Roof panels

- GENERAL NOTES
1. COPYRIGHT RESERVED
 2. DO NOT SCALE DRAWING. USE FIGURED DIMENSIONS ONLY.
 3. ALL DISCREPANCIES TO BE REPORTED TO ARCHITECT.
 4. THE CONTRACTOR IS RESPONSIBLE FOR CHECKING ALL LEVELS AND DIMENSIONS.
 5. ALL STRUCTURE TO BE TO STRUCTURAL ENGINEERS DETAILS.
 6. ALL MECH & ELEC SERVICES TO SERVICES ENGINEERS DETAILS.
 7. ALL PROPRIETARY ITEMS TO BE INSTALLED IN ACCORDANCE WITH MANUFACTURERS INSTRUCTIONS.
 8. CONTRACTOR IS RESPONSIBLE FOR THE COORDINATION OF STRUCTURE FINISHES AND SERVICES.

REV	DATE	DESCRIPTION	BY

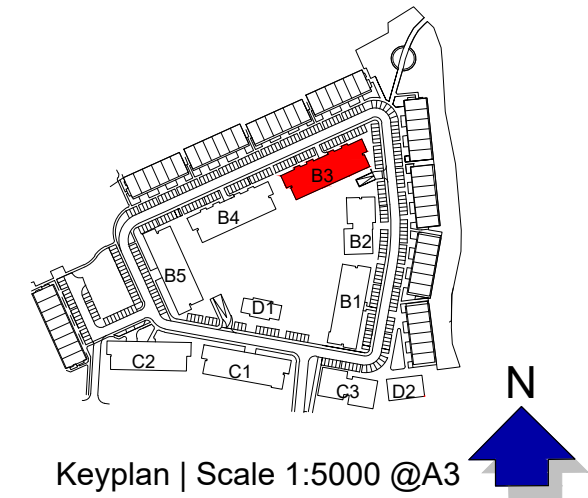

East elevation



South elevation





JOHN FLEMING
ARCHITECTS
 103 LEESON STREET UPPER, DUBLIN 4.
 T: (01) 6689888 E: info@jfa.ie W: www.jfa.ie

CLIENT
Ardstone Homes Ltd

PROJECT
Residential Development
at Scholinstown Road

DRAWING
Block B3
Elevations

SCALE 1:200 JOB NO. 1823

DRAWN BY NK


DATE November 2019

DRAWING NUMBER P-EL-B3-01 REVISION -

DRAWING LOCATION
w:\18_jobs\1823\03-planning\31 planning application\312.dwg

DRAWING STATUS
PLANNING

Blocks B3 - West and North elevations

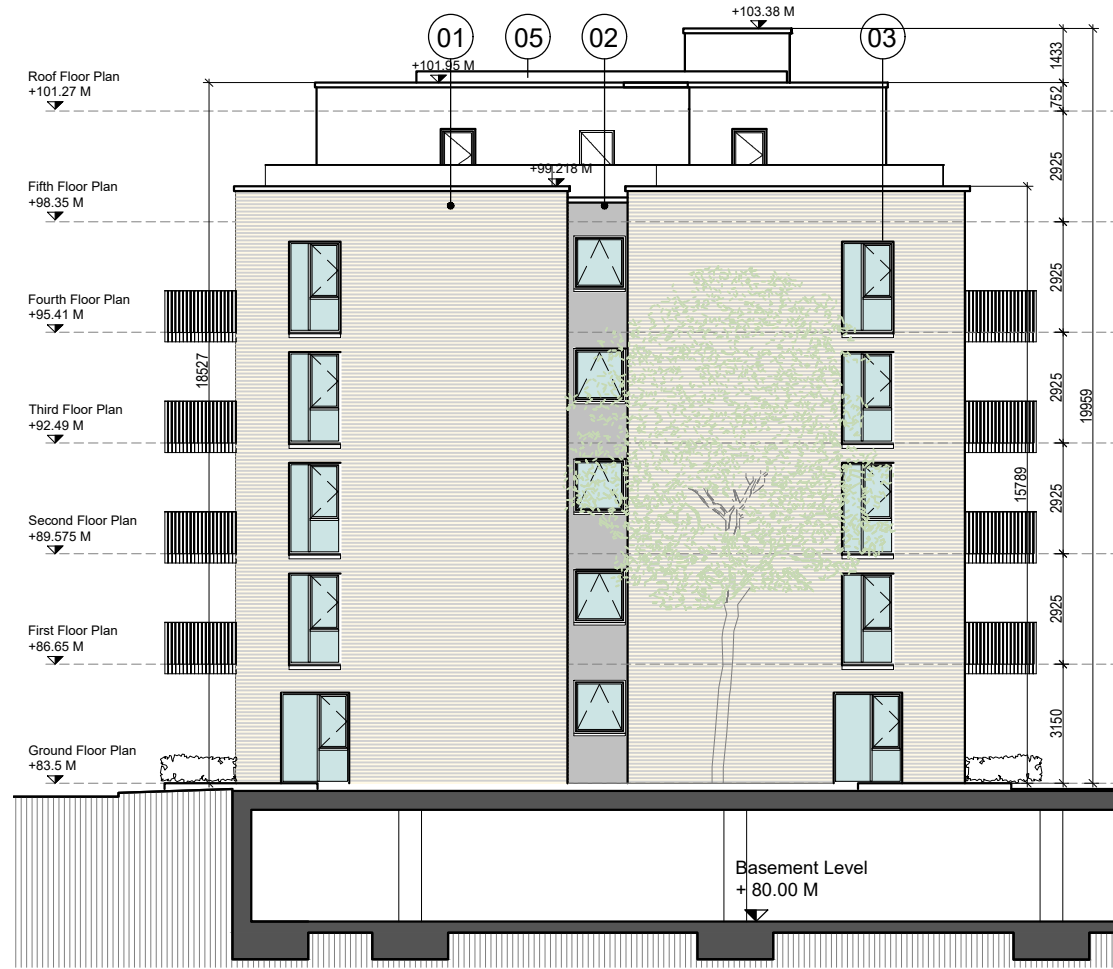


Materials Legend

- 01 - Selected buff brick
- 02 - Render to selected colour
- 03 - Aluminium/uPVC windows to selected colour
- 04 - Balconies with black steel rail and columns
- 05 - PV Roof Panels

- GENERAL NOTES
1. COPYRIGHT RESERVED
 2. DO NOT SCALE DRAWING. USE FIGURED DIMENSIONS ONLY.
 3. ALL DISCREPANCIES TO BE REPORTED TO ARCHITECT.
 4. THE CONTRACTOR IS RESPONSIBLE FOR CHECKING ALL LEVELS AND DIMENSIONS.
 5. ALL STRUCTURE TO BE TO STRUCTURAL ENGINEERS DETAILS.
 6. ALL MECH & ELEC SERVICES TO SERVICES ENGINEERS DETAILS.
 7. ALL PROPRIETARY ITEMS TO BE INSTALLED IN ACCORDANCE WITH MANUFACTURERS INSTRUCTIONS.
 8. CONTRACTOR IS RESPONSIBLE FOR THE COORDINATION OF STRUCTURE FINISHES AND SERVICES.

REV	DATE	DESCRIPTION	BY

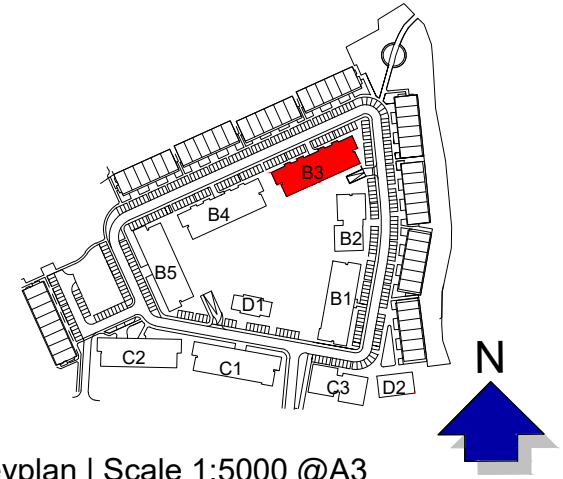

West elevation



North elevation

JOHN FLEMING ARCHITECTS
 103 LEESON STREET UPPER, DUBLIN 4.
 T: (01) 6689888 E: info@jfa.ie W: www.jfa.ie

CLIENT
 Ardstone Homes Ltd

PROJECT
 Residential Development
 at Scholarstown Road

DRAWING
 Block B3
 Elevations

SCALE 1:200 JOB NO. 1823
 DRAWN BY NK
 DATE November 2019
 DRAWING NUMBER P-EL-B3-02 REVISION -


DRAWING LOCATION
 w:\18_jobs\1823\03-planning\31_planning_application\312.rvt

DRAWING STATUS
 PLANNING

Blocks B3 - Ground Floor Plan

- GENERAL NOTES
1. COPYRIGHT RESERVED
 2. DO NOT SCALE DRAWING. USE FIGURED DIMENSIONS ONLY.
 3. ALL DISCREPANCIES TO BE REPORTED TO ARCHITECT.
 4. THE CONTRACTOR IS RESPONSIBLE FOR CHECKING ALL LEVELS AND DIMENSIONS.
 5. ALL STRUCTURE TO BE TO STRUCTURAL ENGINEERS DETAILS.
 6. ALL MECH & ELEC SERVICES TO SERVICES ENGINEERS DETAILS.
 7. ALL PROPRIETARY ITEMS TO BE INSTALLED IN ACCORDANCE WITH MANUFACTURERS INSTRUCTIONS.
 8. CONTRACTOR IS RESPONSIBLE FOR THE COORDINATION OF STRUCTURE FINISHES AND SERVICES.

REV	DATE	DESCRIPTION	BY

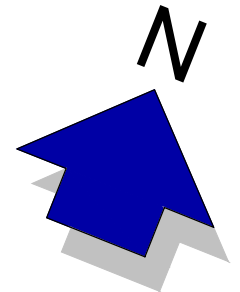

JOHN FLEMING ARCHITECTS
 103 LEESON STREET UPPER, DUBLIN 4.
 T: (01) 6689888 E: info@jfa.ie W: www.jfa.ie

CLIENT
Ardstone Homes Ltd.

PROJECT
Residential Development
 at Scholarstown Road


DRAWING
Block B3
 Ground Floor Plan

SCALE 1 : 200 JOB NO. 1823
 DRAWN BY NK
 DATE November 2019 REVISION -
 DRAWING NUMBER P-PL-B3-01

DRAWING LOCATION
 w:\18 Jobs\1823\03-planning\311 planning application\312.dwg

DRAWING STATUS
PLANNING

- LEGEND**
- 1 Bed Apartment
 - 2 Bed Apartment (4 Person)

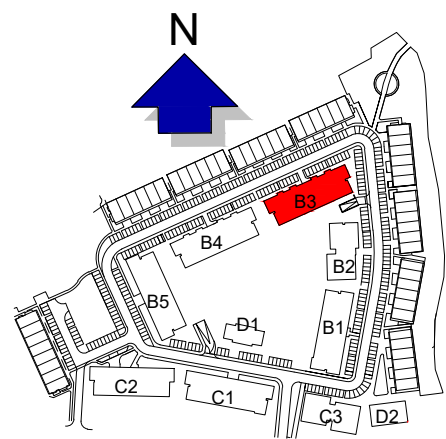


Keyplan | Scale 1:5000 @A3

Blocks B3 - First Floor Plan

- GENERAL NOTES
1. COPYRIGHT RESERVED
 2. DO NOT SCALE DRAWING. USE FIGURED DIMENSIONS ONLY.
 3. ALL DISCREPANCIES TO BE REPORTED TO ARCHITECT.
 4. THE CONTRACTOR IS RESPONSIBLE FOR CHECKING ALL LEVELS AND DIMENSIONS.
 5. ALL STRUCTURE TO BE TO STRUCTURAL ENGINEERS DETAILS.
 6. ALL MECH & ELEC SERVICES TO SERVICES ENGINEERS DETAILS.
 7. ALL PROPRIETARY ITEMS TO BE INSTALLED IN ACCORDANCE WITH MANUFACTURERS INSTRUCTIONS.
 8. CONTRACTOR IS RESPONSIBLE FOR THE COORDINATION OF STRUCTURE FINISHES AND SERVICES.

REV	DATE	DESCRIPTION	BY

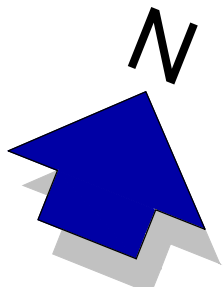

JOHN FLEMING ARCHITECTS
 103 LEESON STREET UPPER, DUBLIN 4.
 T: (01) 6689888 E: info@jfa.ie W: www.jfa.ie


CLIENT
 Ardstone Homes Ltd

PROJECT
 Residential Development
 at Scholinstown Road

DRAWING
 Block B3
 First Floor Plan
 SCALE 1 : 200 JOB NO. 1823
 DRAWN BY NK
 DATE November 2019
 DRAWING NUMBER P-PL-B3-02 REVISION -

DRAWING LOCATION
 w:\18_jobs\1823\03-planning\31_planning_application\312.dwg
 DRAWING STATUS
PLANNING

- LEGEND**
- 1 Bed Apartment
 - 2 Bed Apartment (4 Person)

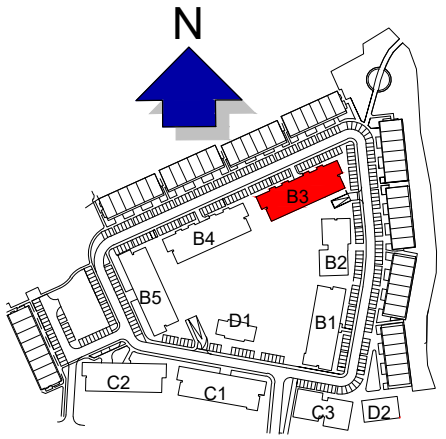


Keyplan | Scale 1:5000 @A3

Blocks B3 - Second Floor Plan

- GENERAL NOTES
1. COPYRIGHT RESERVED
 2. DO NOT SCALE DRAWING. USE FIGURED DIMENSIONS ONLY.
 3. ALL DISCREPANCIES TO BE REPORTED TO ARCHITECT.
 4. THE CONTRACTOR IS RESPONSIBLE FOR CHECKING ALL LEVELS AND DIMENSIONS.
 5. ALL STRUCTURE TO BE TO STRUCTURAL ENGINEERS DETAILS.
 6. ALL MECH & ELEC SERVICES TO SERVICES ENGINEERS DETAILS.
 7. ALL PROPRIETARY ITEMS TO BE INSTALLED IN ACCORDANCE WITH MANUFACTURERS INSTRUCTIONS.
 8. CONTRACTOR IS RESPONSIBLE FOR THE COORDINATION OF STRUCTURE FINISHES AND SERVICES.

REV	DATE	DESCRIPTION	BY

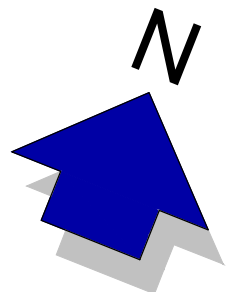

JOHN FLEMING ARCHITECTS
 103 LEESON STREET UPPER, DUBLIN 4.
 T: (01) 6689888 E: info@jfa.ie W: www.jfa.ie

CLIENT
Ardstone Homes Ltd

PROJECT
Residential Development
at Scholarstown Road

DRAWING
Block B3
Second Floor Plan

SCALE 1:200 JOB NO. 1823

DRAWN BY NK


DATE November 2019

DRAWING NUMBER P-PL-B3-03 REVISION -

DRAWING LOCATION w:\18_jobs\1823\03-planning\31_planning_application\312.dwg

DRAWING STATUS
PLANNING

- LEGEND**
- 1 Bed Apartment
 - 2 Bed Apartment (4 Person)

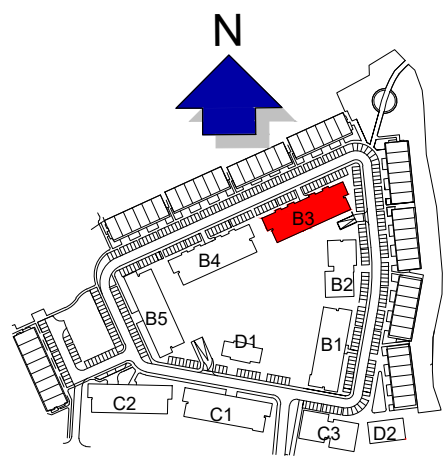


Keyplan | Scale 1:5000 @A3

Blocks B3 - Third Floor Plan

- GENERAL NOTES
1. COPYRIGHT RESERVED
 2. DO NOT SCALE DRAWING. USE FIGURED DIMENSIONS ONLY.
 3. ALL DISCREPANCIES TO BE REPORTED TO ARCHITECT.
 4. THE CONTRACTOR IS RESPONSIBLE FOR CHECKING ALL LEVELS AND DIMENSIONS.
 5. ALL STRUCTURE TO BE TO STRUCTURAL ENGINEERS DETAILS.
 6. ALL MECH & ELEC SERVICES TO SERVICES ENGINEERS DETAILS.
 7. ALL PROPRIETARY ITEMS TO BE INSTALLED IN ACCORDANCE WITH MANUFACTURERS INSTRUCTIONS.
 8. CONTRACTOR IS RESPONSIBLE FOR THE COORDINATION OF STRUCTURE FINISHES AND SERVICES.

REV	DATE	DESCRIPTION	BY

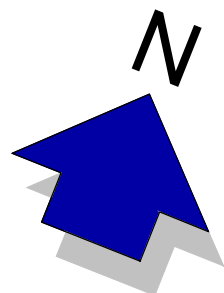

JOHN FLEMING ARCHITECTS
 103 LEESON STREET UPPER, DUBLIN 4.
 T: (01) 6689888 E: info@jfa.ie W: www.jfa.ie


CLIENT
 Ardstone Homes Ltd

PROJECT
 Residential Development
 at Scholarstown Road

DRAWING
 Block B3
 Third Floor Plan
 SCALE 1 : 200 JOB NO. 1823
 DRAWN BY NK
 DATE November 2019
 DRAWING NUMBER REVISION
 P-PL-B3-04 -

DRAWING LOCATION
 w:\18_jobs\1823\03-planning\31_planning_application\312.dwg
 DRAWING STATUS
PLANNING

- LEGEND**
- 1 Bed Apartment
 - 2 Bed Apartment (4 Person)

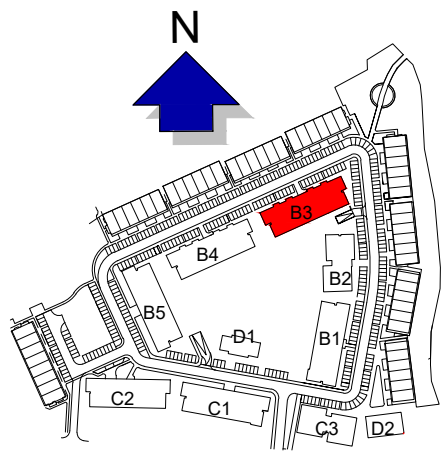


Keyplan | Scale 1:5000 @A3

Blocks B3 - Fourth Floor Plan

- GENERAL NOTES
1. COPYRIGHT RESERVED
 2. DO NOT SCALE DRAWING. USE FIGURED DIMENSIONS ONLY.
 3. ALL DISCREPANCIES TO BE REPORTED TO ARCHITECT.
 4. THE CONTRACTOR IS RESPONSIBLE FOR CHECKING ALL LEVELS AND DIMENSIONS.
 5. ALL STRUCTURE TO BE TO STRUCTURAL ENGINEERS DETAILS.
 6. ALL MECH & ELEC SERVICES TO SERVICES ENGINEERS DETAILS.
 7. ALL PROPRIETARY ITEMS TO BE INSTALLED IN ACCORDANCE WITH MANUFACTURERS INSTRUCTIONS.
 8. CONTRACTOR IS RESPONSIBLE FOR THE COORDINATION OF STRUCTURE FINISHES AND SERVICES.

REV	DATE	DESCRIPTION	BY

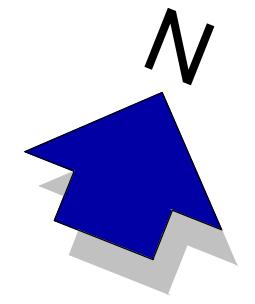

JOHN FLEMING ARCHITECTS
 103 LEESON STREET UPPER, DUBLIN 4.
 T: (01) 6689888 E: info@jfa.ie W: www.jfa.ie


CLIENT
 Ardstone Homes Ltd

PROJECT
 Residential Development
 at Scholarstown Road

DRAWING
 Block B3
 Fourth Floor Plan
 SCALE 1 : 200 JOB NO. 1823
 DRAWN BY NK
 DATE November 2019
 DRAWING NUMBER P-PL-B3-05 REVISION -

DRAWING LOCATION
 w:\18_jobs\1823\03-planning\31_planning_application\312.dwg
 DRAWING STATUS
PLANNING

- LEGEND**
- 1 Bed Apartment
 - 2 Bed Apartment (4 Person)


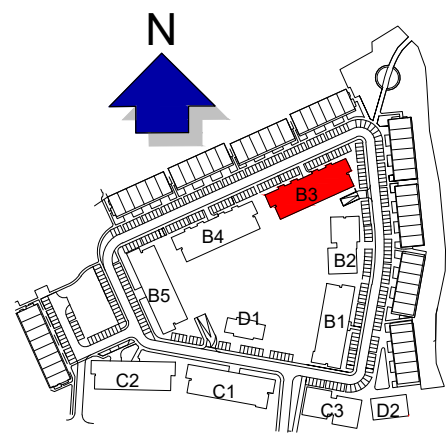


Keyplan | Scale 1:5000 @A3

Blocks B3 - Fifth Floor Plan

- GENERAL NOTES
1. COPYRIGHT RESERVED
 2. DO NOT SCALE DRAWING. USE FIGURED DIMENSIONS ONLY.
 3. ALL DISCREPANCIES TO BE REPORTED TO ARCHITECT.
 4. THE CONTRACTOR IS RESPONSIBLE FOR CHECKING ALL LEVELS AND DIMENSIONS.
 5. ALL STRUCTURE TO BE TO STRUCTURAL ENGINEERS DETAILS.
 6. ALL MECH & ELEC SERVICES TO SERVICES ENGINEERS DETAILS.
 7. ALL PROPRIETARY ITEMS TO BE INSTALLED IN ACCORDANCE WITH MANUFACTURERS INSTRUCTIONS.
 8. CONTRACTOR IS RESPONSIBLE FOR THE COORDINATION OF STRUCTURE FINISHES AND SERVICES.

REV	DATE	DESCRIPTION	BY

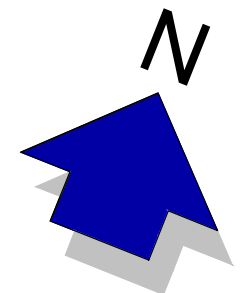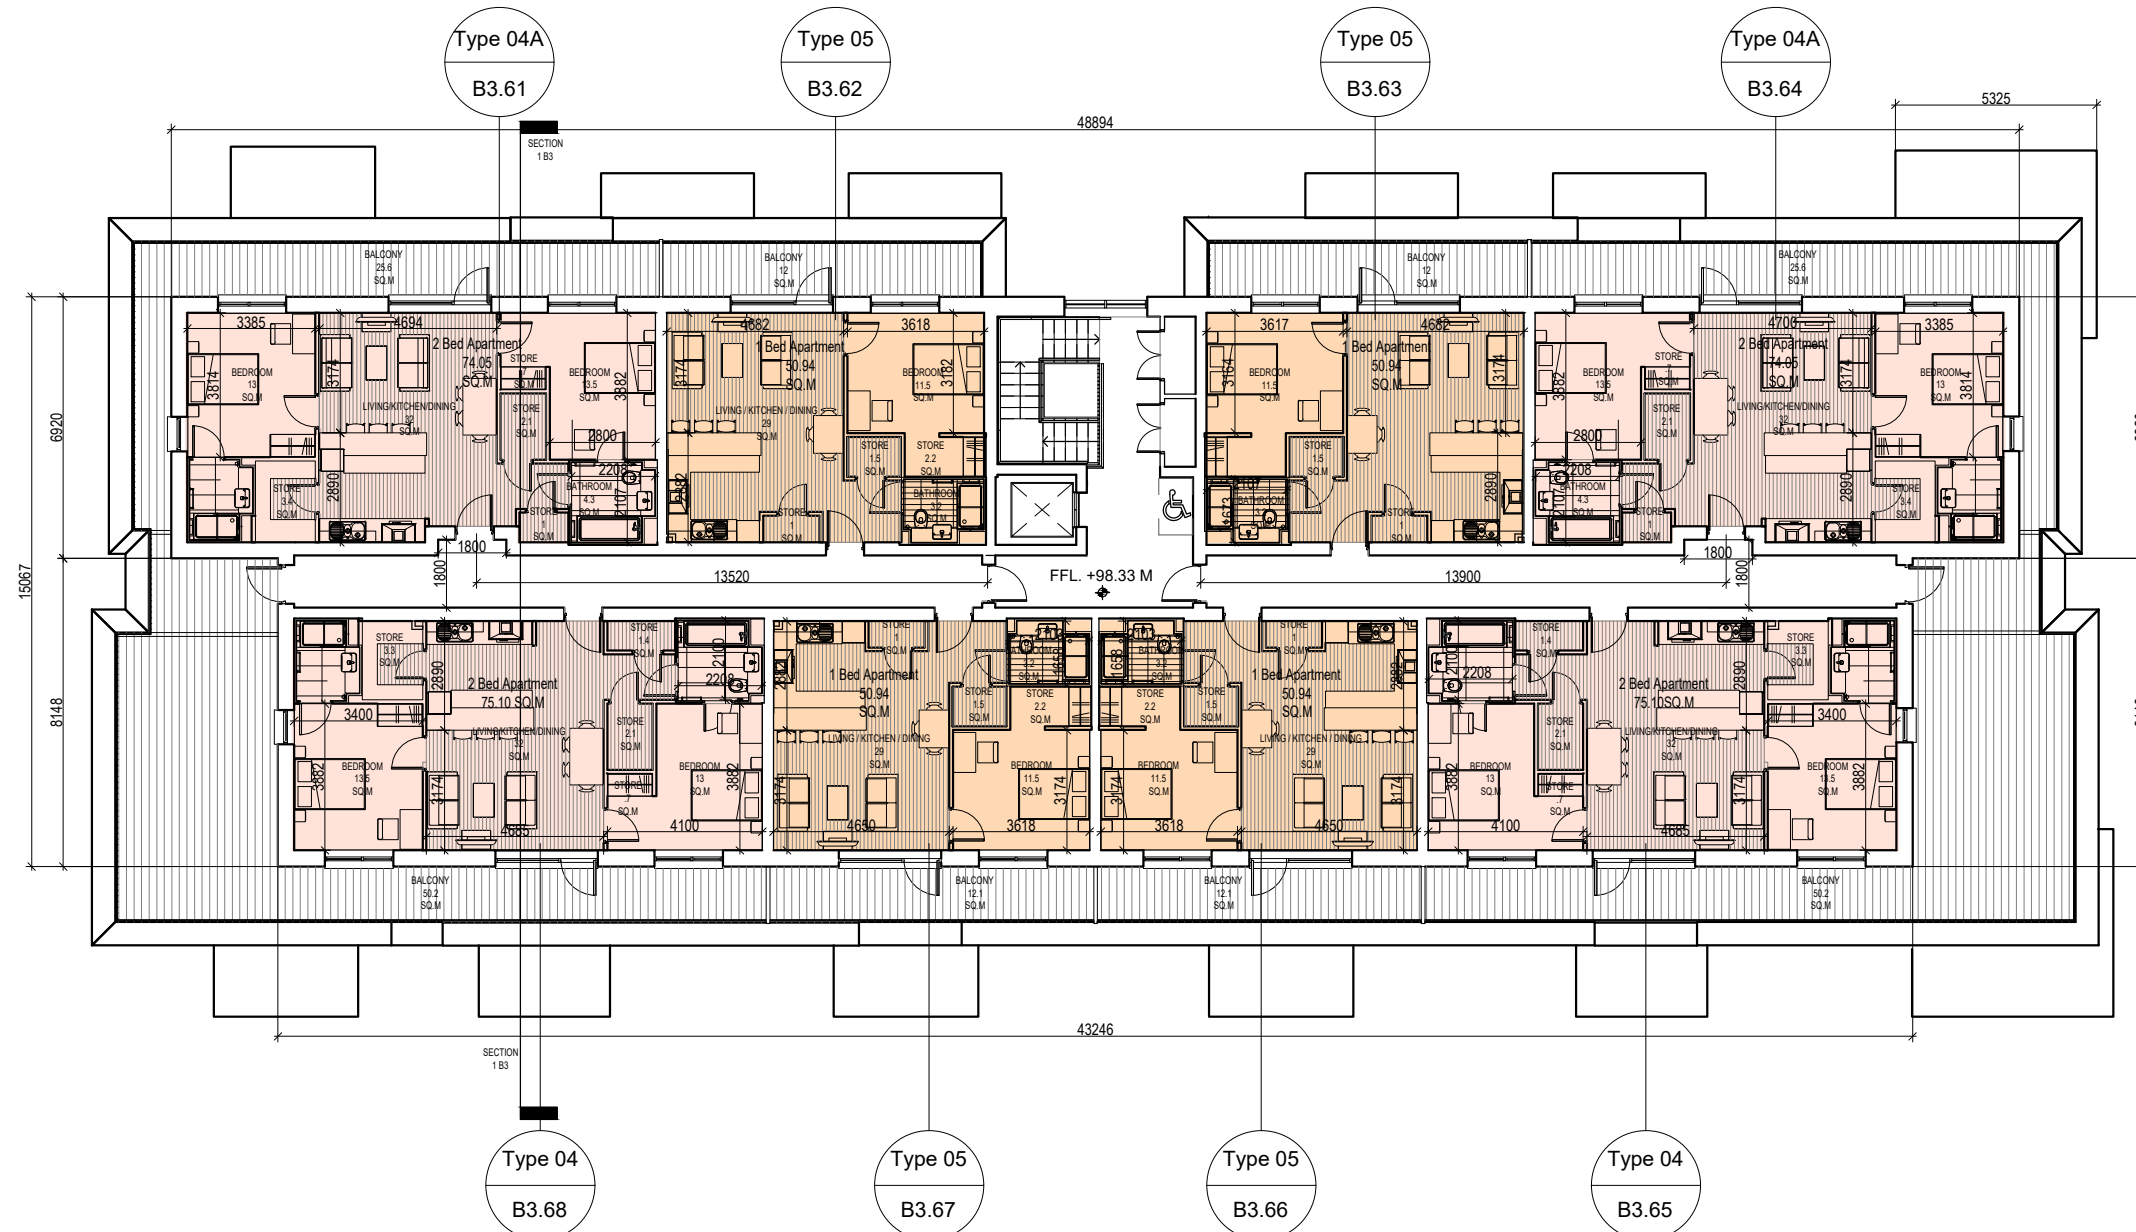

JOHN FLEMING ARCHITECTS
 103 LEESON STREET UPPER, DUBLIN 4.
 T: (01) 6689888 E: info@jfa.ie W: www.jfa.ie

CLIENT
 Ardstone Homes Ltd

PROJECT
 Residential Development
 at Scholartown Road


DRAWING
 Block B3
 Fifth Floor Plan

SCALE 1 : 200 JOB NO. 1823
 DRAWN BY NK
 DATE November 2019
 DRAWING NUMBER P-PL-B3-06 REVISION -

DRAWING LOCATION
 w:\18_jobs\1823\03-planning\31_planning_application\312.dwg

DRAWING STATUS
 PLANNING

- LEGEND**
- 1 Bed Apartment
 - 2 Bed Apartment (4 Person)

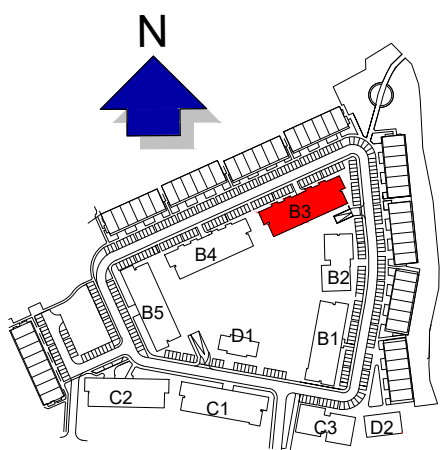

Keyplan | Scale 1:5000 @A3