



Blocks B4 - West and North elevations

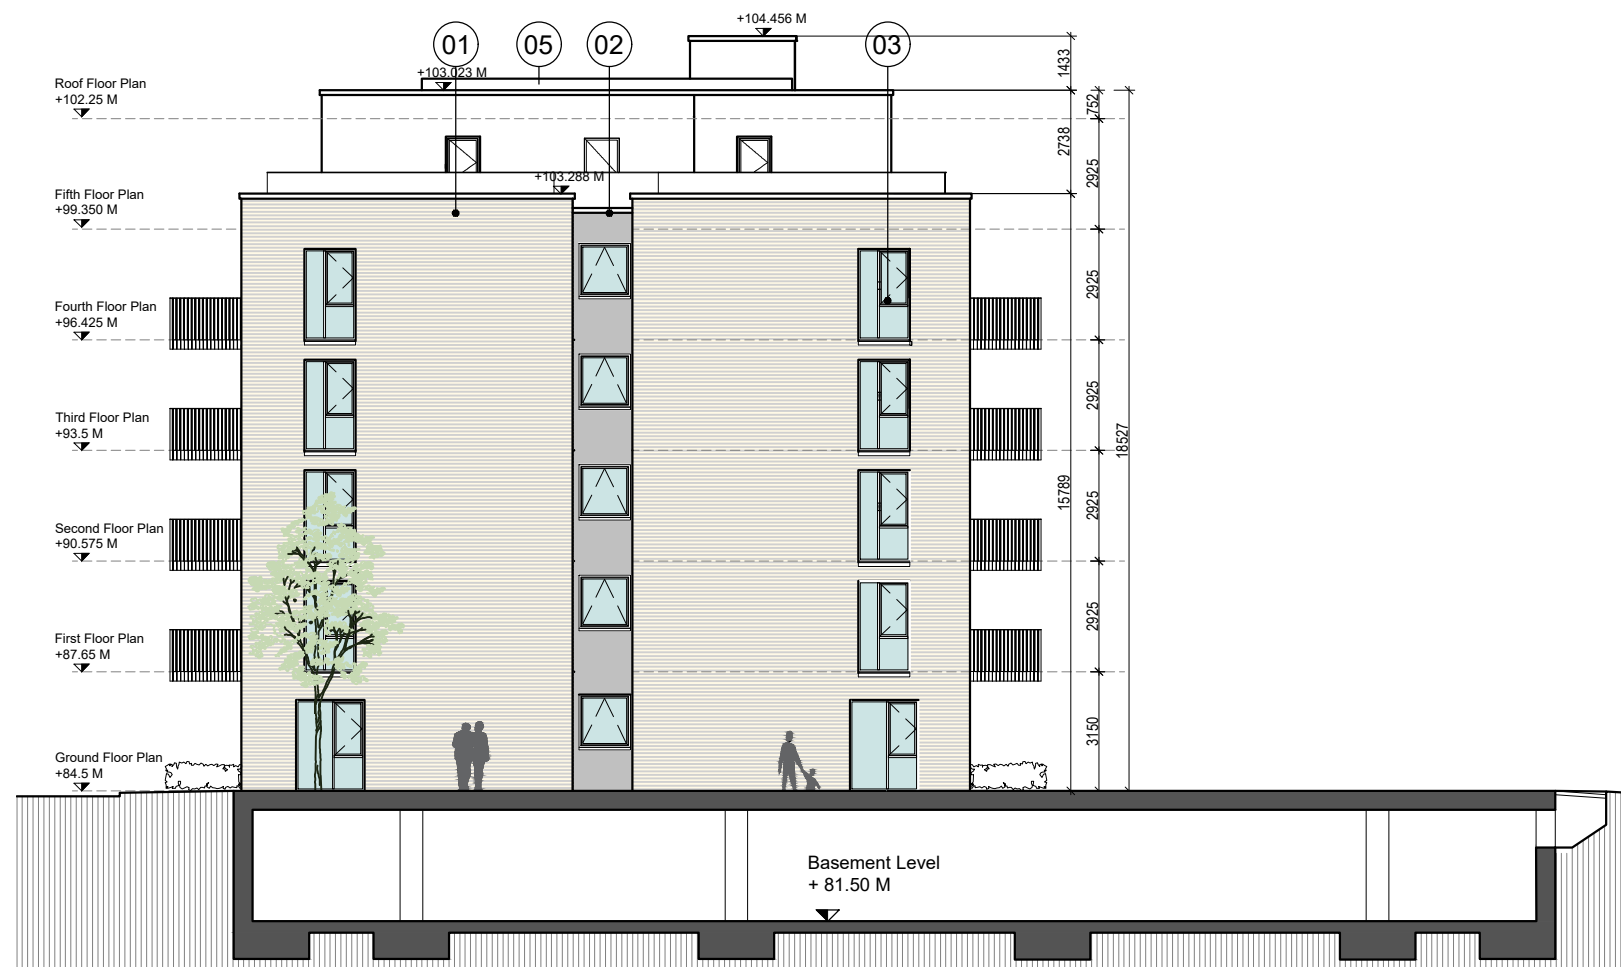

West elevation



North elevation

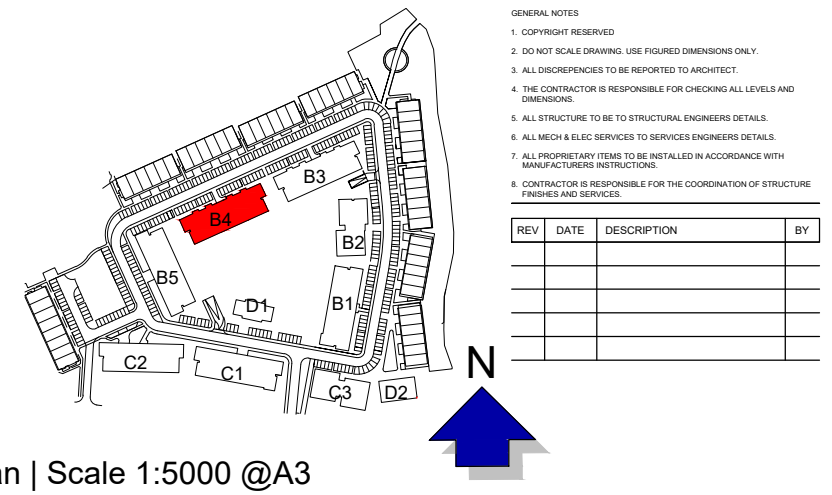

Keyplan | Scale 1:5000 @A3

- GENERAL NOTES
1. COPYRIGHT RESERVED
 2. DO NOT SCALE DRAWING. USE FIGURED DIMENSIONS ONLY.
 3. ALL DISCREPANCIES TO BE REPORTED TO ARCHITECT.
 4. THE CONTRACTOR IS RESPONSIBLE FOR CHECKING ALL LEVELS AND DIMENSIONS.
 5. ALL STRUCTURE TO BE TO STRUCTURAL ENGINEERS DETAILS.
 6. ALL MECH & ELEC SERVICES TO SERVICES ENGINEERS DETAILS.
 7. ALL PROPRIETARY ITEMS TO BE INSTALLED IN ACCORDANCE WITH MANUFACTURERS INSTRUCTIONS.
 8. CONTRACTOR IS RESPONSIBLE FOR THE COORDINATION OF STRUCTURE FINISHES AND SERVICES.

REV	DATE	DESCRIPTION	BY

- Materials Legend**
- 01 - Selected buff brick
 - 02 - Render to selected colour
 - 03 - Aluminium/uPVC windows to selected colour
 - 04 - Balconies with black steel rail and columns
 - 05 - PV Roof panels

JOHN FLEMING ARCHITECTS
 103 LEESON STREET UPPER, DUBLIN 4.
 T: (01) 6689888 E: info@jfa.ie W: www.jfa.ie

CLIENT
Ardstone Homes Ltd

PROJECT
Residential Development
at Scholarstown Road

DRAWING
Block B4
Elevations

SCALE 1 : 200 JOB NO. 1823

DRAWN BY NK



DATE November 2019

DRAWING NUMBER P-EL-B4-01 REVISION -

DRAWING LOCATION
w:\18_jobs\1823\03-planning\31 planning application\312.rvt

DRAWING STATUS
PLANNING

Blocks B4 - East and South elevations

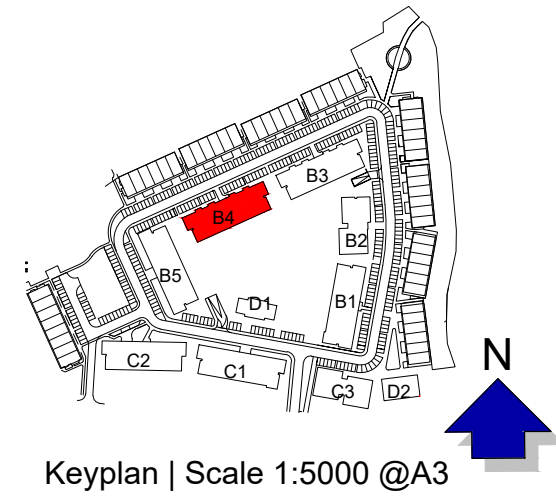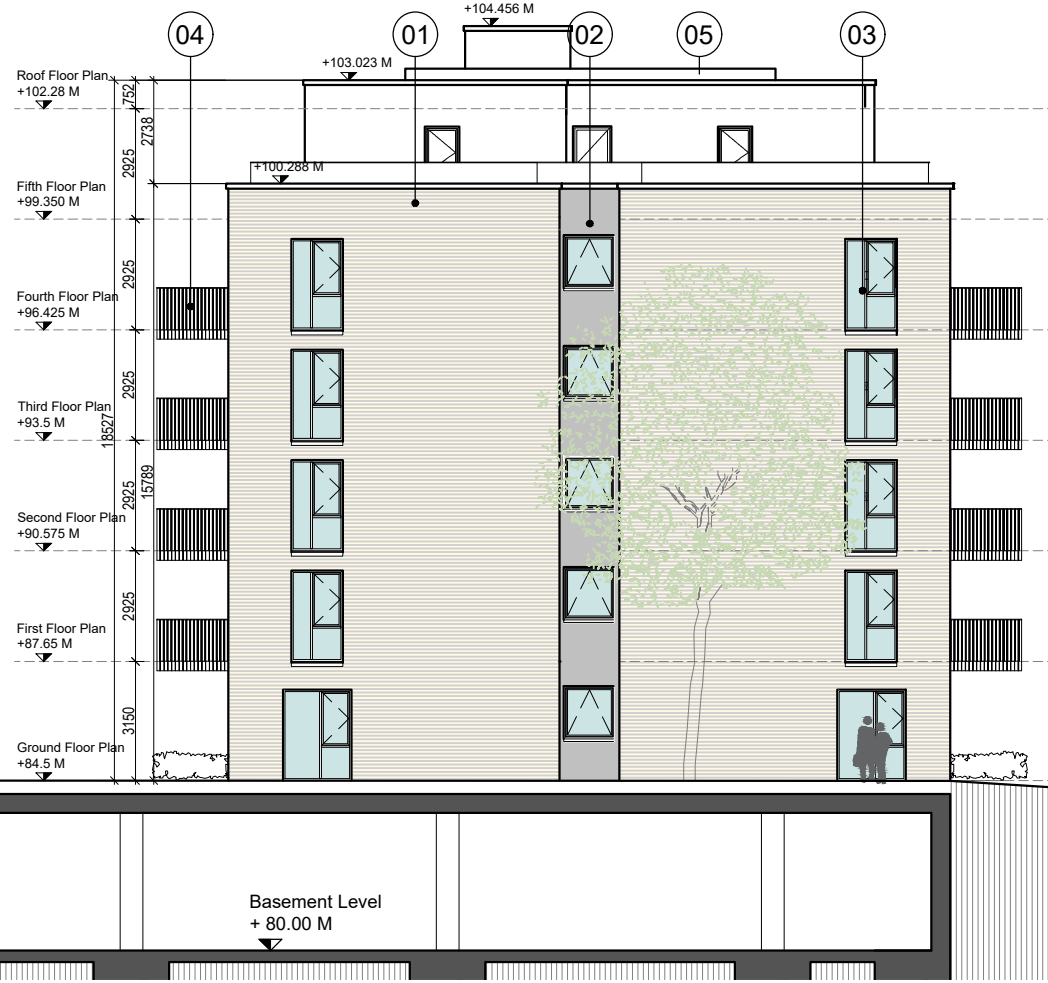

GENERAL NOTES

1. COPYRIGHT RESERVED
2. DO NOT SCALE DRAWING. USE FIGURED DIMENSIONS ONLY.
3. ALL DISCREPANCIES TO BE REPORTED TO ARCHITECT.
4. THE CONTRACTOR IS RESPONSIBLE FOR CHECKING ALL LEVELS AND DIMENSIONS.
5. ALL STRUCTURE TO BE TO STRUCTURAL ENGINEERS DETAILS.
6. ALL MECH & ELEC SERVICES TO SERVICES ENGINEERS DETAILS.
7. ALL PROPRIETARY ITEMS TO BE INSTALLED IN ACCORDANCE WITH MANUFACTURERS INSTRUCTIONS.
8. CONTRACTOR IS RESPONSIBLE FOR THE COORDINATION OF STRUCTURE FINISHES AND SERVICES.

REV	DATE	DESCRIPTION	BY

- Materials Legend**
- 01 - Selected buff brick
 - 02 - Render to selected colour
 - 03 - Aluminium/uPVC windows to selected colour
 - 04 - Balconies with black steel rail and columns
 - 05 - PV Roof Panels

East elevation



South elevation

JOHN FLEMING ARCHITECTS
 103 LEESON STREET UPPER, DUBLIN 4.
 T: (01) 6689888 E: info@jfa.ie W: www.jfa.ie

CLIENT
 Ardstone Homes Ltd

PROJECT
 Residential Development
 at Scholarstown Road

DRAWING
 Block B4
 Elevations

SCALE 1:200 JOB NO. 1823
 DRAWN BY NK
 DATE November 2019
 DRAWING NUMBER P-EL-B4-02 REVISION -


DRAWING LOCATION
 w:\18_jobs\1823\03-planning\31_planning_application\312.rvt

DRAWING STATUS
 PLANNING

Blocks B4 - Ground Floor Plan

- GENERAL NOTES
1. COPYRIGHT RESERVED
 2. DO NOT SCALE DRAWING. USE FIGURED DIMENSIONS ONLY.
 3. ALL DISCREPANCIES TO BE REPORTED TO ARCHITECT.
 4. THE CONTRACTOR IS RESPONSIBLE FOR CHECKING ALL LEVELS AND DIMENSIONS.
 5. ALL STRUCTURE TO BE TO STRUCTURAL ENGINEERS DETAILS.
 6. ALL MECH & ELEC SERVICES TO SERVICES ENGINEERS DETAILS.
 7. ALL PROPRIETARY ITEMS TO BE INSTALLED IN ACCORDANCE WITH MANUFACTURERS INSTRUCTIONS.
 8. CONTRACTOR IS RESPONSIBLE FOR THE COORDINATION OF STRUCTURE FINISHES AND SERVICES.

REV	DATE	DESCRIPTION	BY

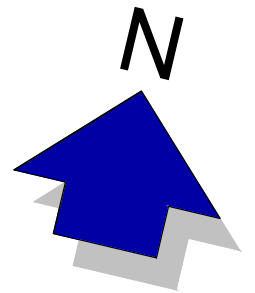

JOHN FLEMING ARCHITECTS
 103 LEESON STREET UPPER, DUBLIN 4.
 T: (01) 6689888 E: info@jfa.ie W: www.jfa.ie

CLIENT
Ardstone Homes Ltd

PROJECT
Residential Development
at Scholarstown Road

DRAWING
Block B4
Ground Floor Plan

SCALE 1:200 JOB NO. 1823

DRAWN BY NK


DATE November 2019

DRAWING NUMBER P-PL-B4-01 REVISION REV

DRAWING LOCATION w:\18_jobs\1823\03-planning\31_planning_application\312.dwg

DRAWING STATUS
PLANNING

- LEGEND**
- 1 Bed Apartment
 - 2 Bed Apartment (4 Person)

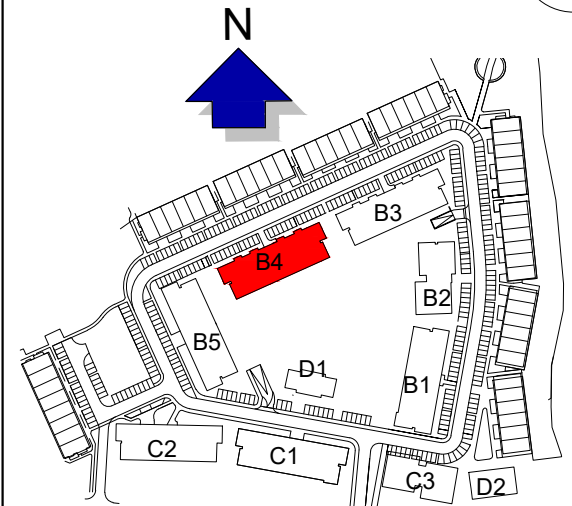


Keyplan | Scale 1:5000 @A3

Blocks B4 - First Floor Plan

- GENERAL NOTES
1. COPYRIGHT RESERVED
 2. DO NOT SCALE DRAWING. USE FIGURED DIMENSIONS ONLY.
 3. ALL DISCREPANCIES TO BE REPORTED TO ARCHITECT.
 4. THE CONTRACTOR IS RESPONSIBLE FOR CHECKING ALL LEVELS AND DIMENSIONS.
 5. ALL STRUCTURE TO BE TO STRUCTURAL ENGINEERS DETAILS.
 6. ALL MECH & ELEC SERVICES TO SERVICES ENGINEERS DETAILS.
 7. ALL PROPRIETARY ITEMS TO BE INSTALLED IN ACCORDANCE WITH MANUFACTURERS INSTRUCTIONS.
 8. CONTRACTOR IS RESPONSIBLE FOR THE COORDINATION OF STRUCTURE FINISHES AND SERVICES.

REV	DATE	DESCRIPTION	BY

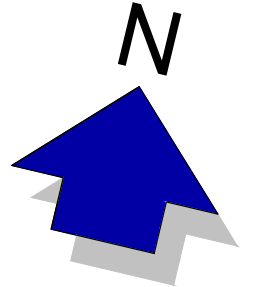

JOHN FLEMING ARCHITECTS
 103 LEESON STREET UPPER, DUBLIN 4.
 T: (01) 6689888 E: info@jfa.ie W: www.jfa.ie


CLIENT
 Ardstone Homes Ltd

PROJECT
 Residential Development
 at Scholarstown Road

DRAWING
 Block B4
 First Floor Plan

SCALE 1 : 200 JOB NO. 1823
 DRAWN BY NK
 DATE November 2019
 DRAWING NUMBER P-PL-B4-02 REVISION REV
 DRAWING LOCATION w:\18_jobs\1823\03-planning\31_planning_application\312.dwg
 DRAWING STATUS **PLANNING**

- LEGEND**
- 1 Bed Apartment
 - 2 Bed Apartment (4 Person)

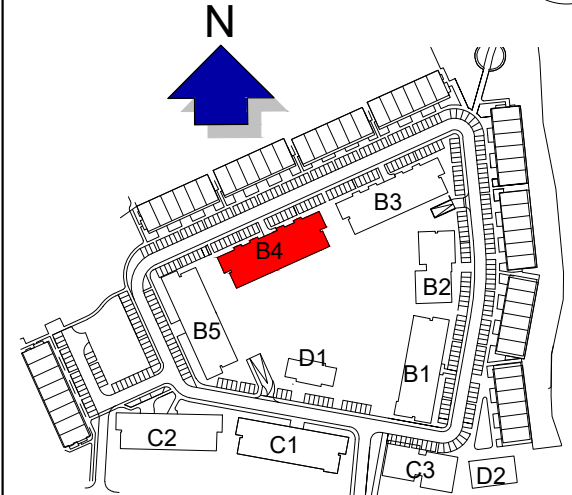


Keyplan | Scale 1:5000 @A3

Blocks B4 - Second Floor Plan

- GENERAL NOTES
1. COPYRIGHT RESERVED
 2. DO NOT SCALE DRAWING. USE FIGURED DIMENSIONS ONLY.
 3. ALL DISCREPANCIES TO BE REPORTED TO ARCHITECT.
 4. THE CONTRACTOR IS RESPONSIBLE FOR CHECKING ALL LEVELS AND DIMENSIONS.
 5. ALL STRUCTURE TO BE TO STRUCTURAL ENGINEERS DETAILS.
 6. ALL MECH & ELEC SERVICES TO SERVICES ENGINEERS DETAILS.
 7. ALL PROPRIETARY ITEMS TO BE INSTALLED IN ACCORDANCE WITH MANUFACTURERS INSTRUCTIONS.
 8. CONTRACTOR IS RESPONSIBLE FOR THE COORDINATION OF STRUCTURE FINISHES AND SERVICES.

REV	DATE	DESCRIPTION	BY

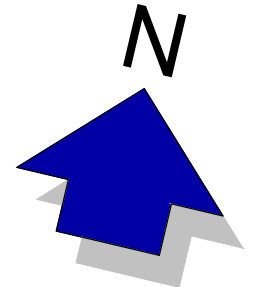

JOHN FLEMING ARCHITECTS
 103 LEESON STREET UPPER, DUBLIN 4.
 T: (01) 6689888 E: info@jfa.ie W: www.jfa.ie

CLIENT
Ardstone Homes Ltd

PROJECT
Residential Development
at Scholarstown Road

DRAWING
Block B4
Second Floor Plan

SCALE 1 : 200 JOB NO. 1823


DRAWN BY NK DATE November 2019

DRAWING NUMBER P-PL-B4-03 REVISION REV

DRAWING LOCATION w:\18_jobs\1823\03-planning\31_planning_application\312.dwg

DRAWING STATUS
PLANNING

- LEGEND**
- 1 Bed Apartment
 - 2 Bed Apartment (4 Person)

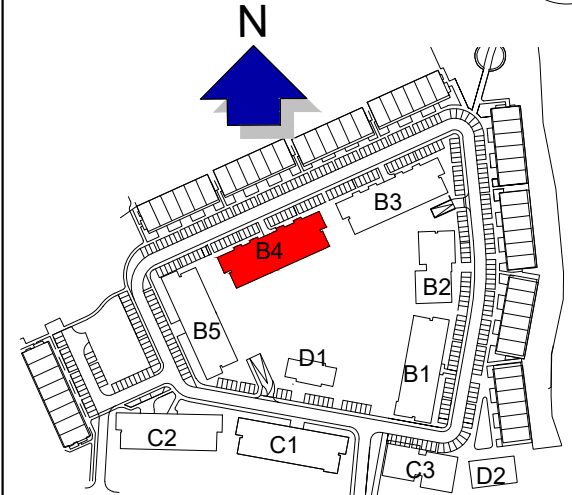


Keyplan | Scale 1:5000 @A3

Blocks B4 - Third Floor Plan

- GENERAL NOTES
1. COPYRIGHT RESERVED
 2. DO NOT SCALE DRAWING. USE FIGURED DIMENSIONS ONLY.
 3. ALL DISCREPANCIES TO BE REPORTED TO ARCHITECT.
 4. THE CONTRACTOR IS RESPONSIBLE FOR CHECKING ALL LEVELS AND DIMENSIONS.
 5. ALL STRUCTURE TO BE TO STRUCTURAL ENGINEERS DETAILS.
 6. ALL MECH & ELEC SERVICES TO SERVICES ENGINEERS DETAILS.
 7. ALL PROPRIETARY ITEMS TO BE INSTALLED IN ACCORDANCE WITH MANUFACTURERS INSTRUCTIONS.
 8. CONTRACTOR IS RESPONSIBLE FOR THE COORDINATION OF STRUCTURE FINISHES AND SERVICES.

REV	DATE	DESCRIPTION	BY

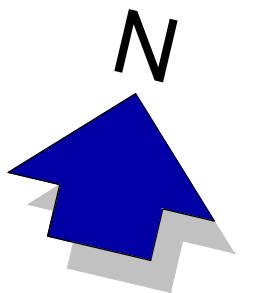

JOHN FLEMING ARCHITECTS
 103 LEESON STREET UPPER, DUBLIN 4.
 T: (01) 6689888 E: info@jfa.ie W: www.jfa.ie


CLIENT
 Ardstone Homes Ltd

PROJECT
 Residential Development
 at Scholarstown Road

DRAWING
 Block B4
 Third Floor Plan
 SCALE 1:200 JOB NO. 1823
 DRAWN BY NK
 DATE November 2019
 DRAWING NUMBER P-PL-B4-04 REVISION REV

DRAWING LOCATION
 w:\18_jobs\1823\03-planning\31_planning_application\312.dwg
 DRAWING STATUS
 PLANNING

- LEGEND**
- 1 Bed Apartment
 - 2 Bed Apartment (4 Person)


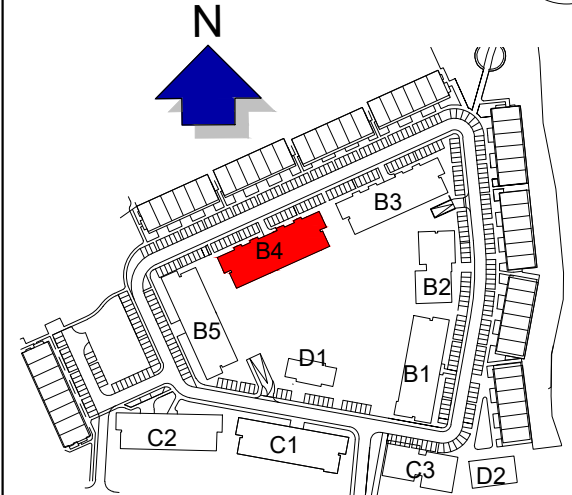


Keyplan | Scale 1:5000 @A3

Blocks B4 - Fourth Floor Plan

- GENERAL NOTES
1. COPYRIGHT RESERVED
 2. DO NOT SCALE DRAWING. USE FIGURED DIMENSIONS ONLY.
 3. ALL DISCREPANCIES TO BE REPORTED TO ARCHITECT.
 4. THE CONTRACTOR IS RESPONSIBLE FOR CHECKING ALL LEVELS AND DIMENSIONS.
 5. ALL STRUCTURE TO BE TO STRUCTURAL ENGINEERS DETAILS.
 6. ALL MECH & ELEC SERVICES TO SERVICES ENGINEERS DETAILS.
 7. ALL PROPRIETARY ITEMS TO BE INSTALLED IN ACCORDANCE WITH MANUFACTURERS INSTRUCTIONS.
 8. CONTRACTOR IS RESPONSIBLE FOR THE COORDINATION OF STRUCTURE FINISHES AND SERVICES.

REV	DATE	DESCRIPTION	BY

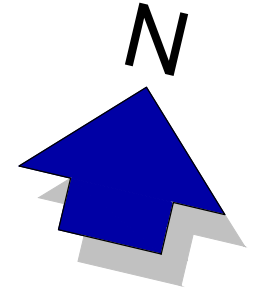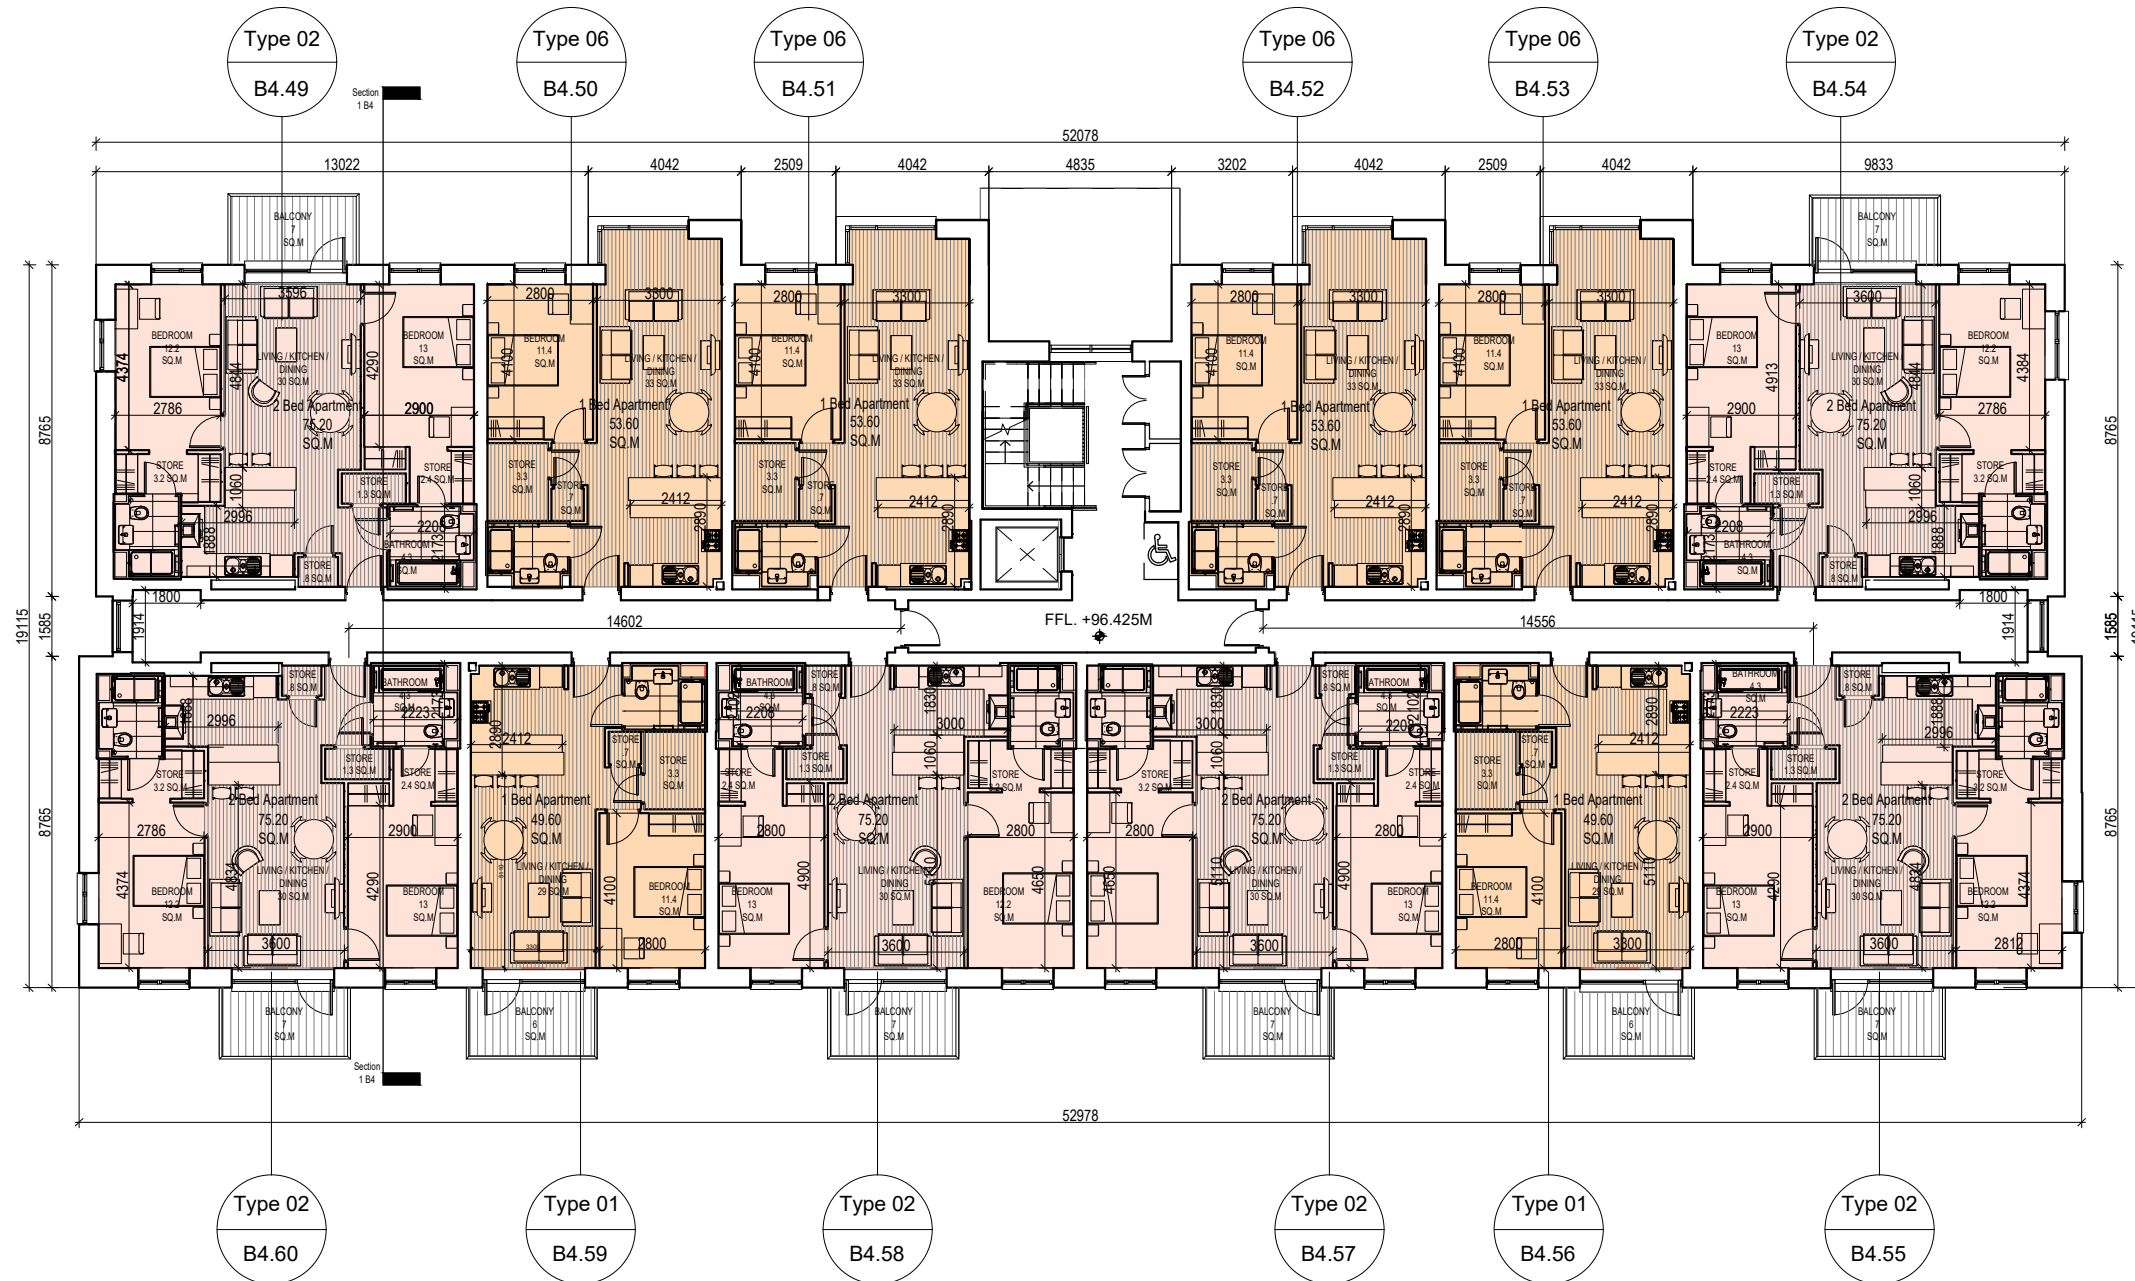

JOHN FLEMING ARCHITECTS
 103 LEESON STREET UPPER, DUBLIN 4.
 T: (01) 6689888 E: info@jfa.ie W: www.jfa.ie

CLIENT
 Ardstone Homes Ltd

PROJECT
 Residential Development
 at Scholarstown Road


DRAWING
 Block B4
 Fourth Floor Plan

SCALE 1 : 200 JOB NO. 1823
 DRAWN BY NK
 DATE November 2019
 DRAWING NUMBER P-PL-B4-05 REVISION REV

DRAWING LOCATION
 w:\18_jobs\1823\03-planning\31_planning_application\312.dwg

DRAWING STATUS
 PLANNING

- LEGEND**
- 1 Bed Apartment
 - 2 Bed Apartment (4 Person)


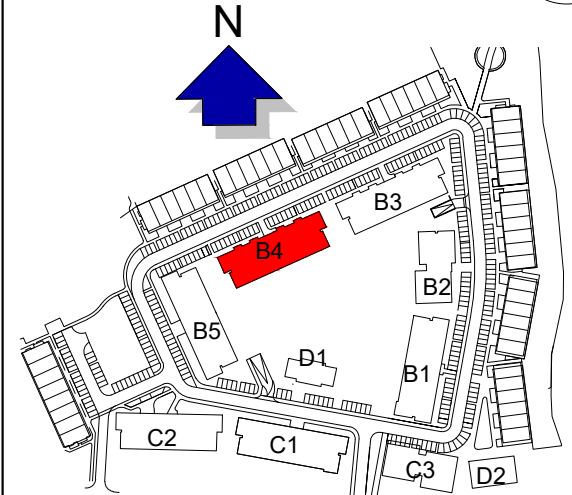


Keyplan | Scale 1:5000 @A3

Blocks B4 - Fifth Floor Plan

- GENERAL NOTES
1. COPYRIGHT RESERVED.
 2. DO NOT SCALE DRAWING. USE FIGURED DIMENSIONS ONLY.
 3. ALL DISCREPANCIES TO BE REPORTED TO ARCHITECT.
 4. THE CONTRACTOR IS RESPONSIBLE FOR CHECKING ALL LEVELS AND DIMENSIONS.
 5. ALL STRUCTURE TO BE TO STRUCTURAL ENGINEERS DETAILS.
 6. ALL MECH & ELEC SERVICES TO SERVICES ENGINEERS DETAILS.
 7. ALL PROPRIETARY ITEMS TO BE INSTALLED IN ACCORDANCE WITH MANUFACTURERS INSTRUCTIONS.
 8. CONTRACTOR IS RESPONSIBLE FOR THE COORDINATION OF STRUCTURE FINISHES AND SERVICES.

REV	DATE	DESCRIPTION	BY

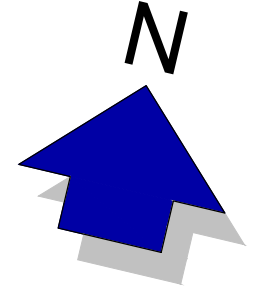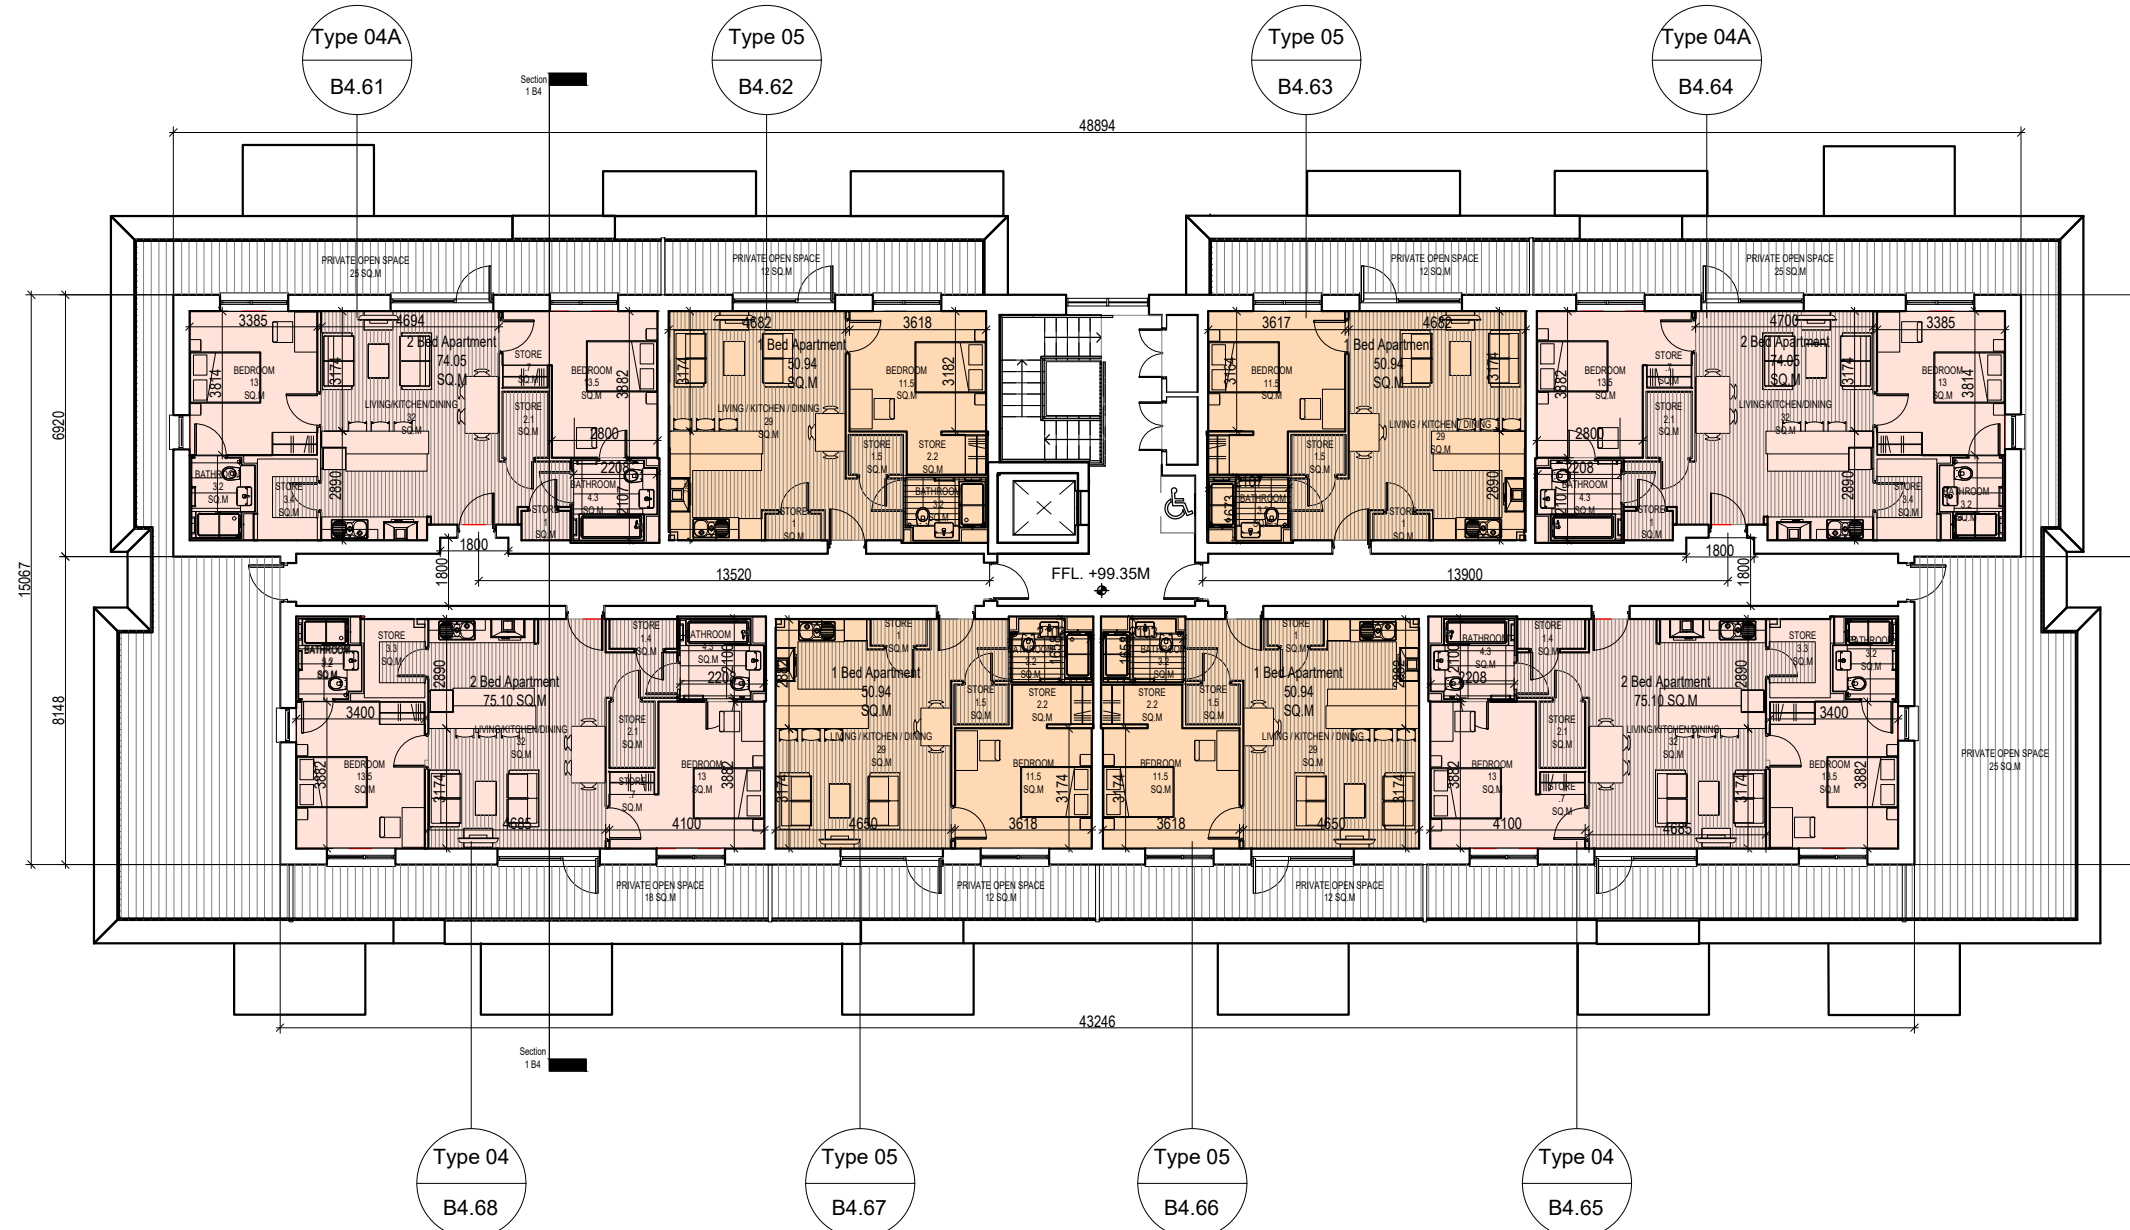

JOHN FLEMING ARCHITECTS
 103 LEESON STREET UPPER, DUBLIN 4.
 T: (01) 6689888 E: info@jfa.ie W: www.jfa.ie


CLIENT
 Ardstone Homes Ltd

PROJECT
 Residential Development
 at Scholarstown Road

DRAWING
 Block B4
 Fifth Floor Plan

SCALE 1 : 200 JOB NO. 1823
 DRAWN BY NK
 DATE November 2019
 DRAWING NUMBER P-PL-B4-06 REVISION REV
 DRAWING LOCATION w:\18_jobs\1823\03-planning\31_planning_application\312.xref
 DRAWING STATUS **PLANNING**

- LEGEND**
- 1 Bed Apartment
 - 2 Bed Apartment (4 Person)

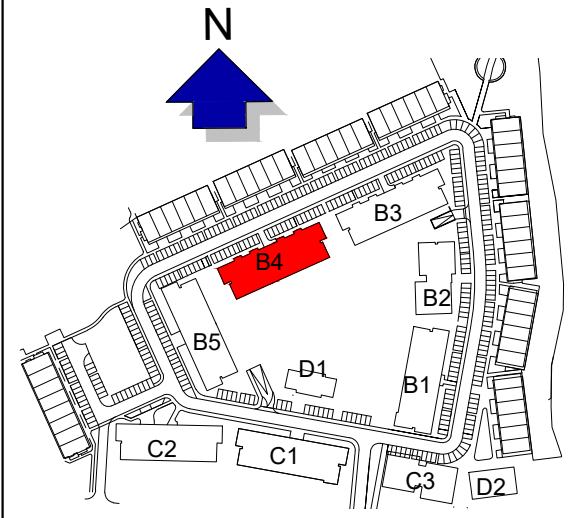

Keyplan | Scale 1:5000 @A3