


Blocks B5 - West and North elevations

- GENERAL NOTES
1. COPYRIGHT RESERVED
 2. DO NOT SCALE DRAWING. USE FIGURED DIMENSIONS ONLY.
 3. ALL DISCREPANCIES TO BE REPORTED TO ARCHITECT.
 4. THE CONTRACTOR IS RESPONSIBLE FOR CHECKING ALL LEVELS AND DIMENSIONS.
 5. ALL STRUCTURE TO BE TO STRUCTURAL ENGINEERS DETAILS.
 6. ALL MECH & ELEC SERVICES TO SERVICES ENGINEERS DETAILS.
 7. ALL PROPRIETARY ITEMS TO BE INSTALLED IN ACCORDANCE WITH MANUFACTURERS INSTRUCTIONS.
 8. CONTRACTOR IS RESPONSIBLE FOR THE COORDINATION OF STRUCTURE FINISHES AND SERVICES.

REV	DATE	DESCRIPTION	BY

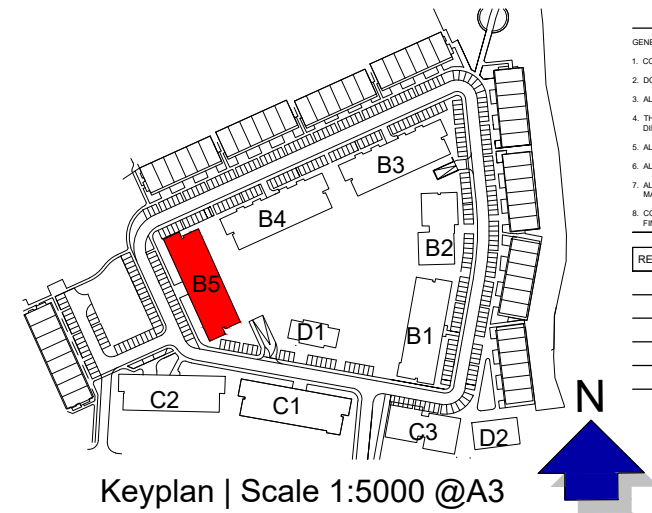

North Elevation

- Materials Legend**
- 01 - Selected buff brick
 - 02 - Render to selected colour
 - 03 - Aluminium/uPVC windows to selected colour
 - 04 - Balconies with black steel rail and columns
 - 05 - PV Roof panels



West Elevation

JOHN FLEMING ARCHITECTS
 103 LEESON STREET UPPER, DUBLIN 4.
 T: (01) 6689888 E: info@jfa.ie W: www.jfa.ie

CLIENT
Arstone Homes Ltd

PROJECT
Residential Development
at Scholarstown Road

DRAWING
Block B5
Elevations

SCALE 1:200 JOB NO. 1823

DRAWN BY NK

DATE November 2019


DRAWING NUMBER REVISION

P-EL-B5-01 -

DRAWING LOCATION
w:\18_jobs\1823\03-planning\31_planning_application\312.rvt

DRAWING STATUS
PLANNING


Blocks B5 - East and South elevations

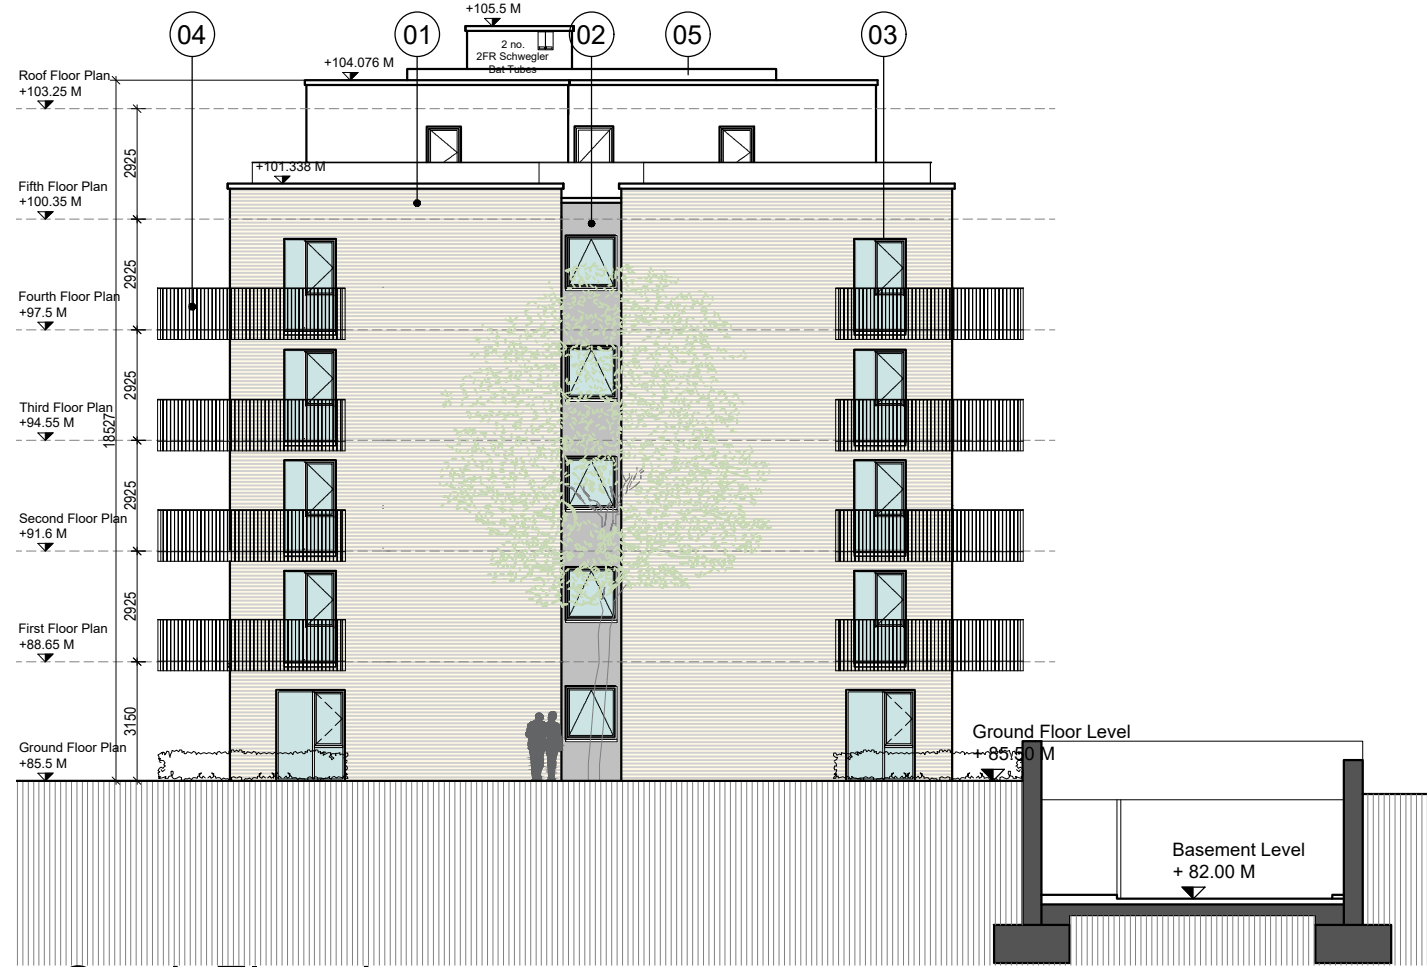

South Elevation



East Elevation

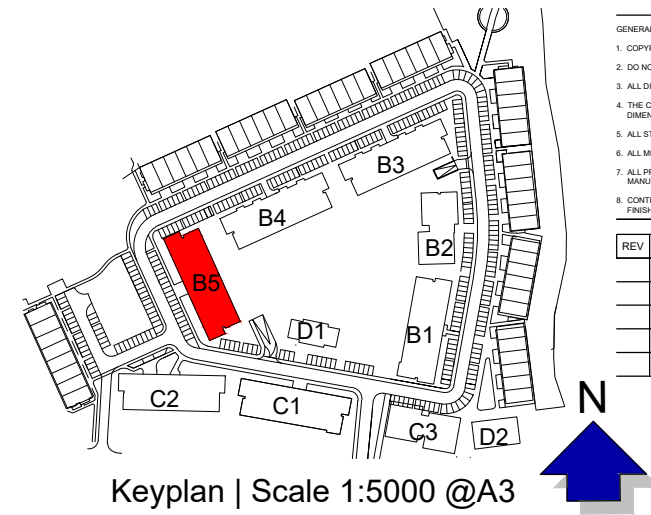


Keyplan | Scale 1:5000 @A3

- GENERAL NOTES
1. COPYRIGHT RESERVED
 2. DO NOT SCALE DRAWING. USE FIGURED DIMENSIONS ONLY.
 3. ALL DISCREPANCIES TO BE REPORTED TO ARCHITECT.
 4. THE CONTRACTOR IS RESPONSIBLE FOR CHECKING ALL LEVELS AND DIMENSIONS.
 5. ALL STRUCTURE TO BE TO STRUCTURAL ENGINEERS DETAILS.
 6. ALL MECH & ELEC SERVICES TO SERVICES ENGINEERS DETAILS.
 7. ALL PROPRIETARY ITEMS TO BE INSTALLED IN ACCORDANCE WITH MANUFACTURERS INSTRUCTIONS.
 8. CONTRACTOR IS RESPONSIBLE FOR THE COORDINATION OF STRUCTURE FINISHES AND SERVICES.

REV	DATE	DESCRIPTION	BY

Materials Legend

- 01 - Selected buff brick
- 02 - Render to selected colour
- 03 - Aluminium/uPVC windows to selected colour
- 04 - Balconies with black steel rail and columns
- 05 - PV Roof panels

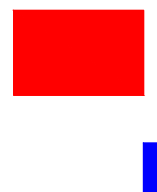

JOHN FLEMING
ARCHITECTS

103 LEESON STREET UPPER, DUBLIN 4.
T: (01) 6689888 E: info@jfa.ie W: www.jfa.ie

CLIENT
Ardstone Homes Ltd

PROJECT
Residential Development

at Scholarstown Road

DRAWING
Block B5
Elevations

SCALE 1:200 JOB NO. 1823

DRAWN BY NK DATE November 2019

DRAWING NUMBER P-EL-B5-02 REVISION -


DRAWING LOCATION
w:\18_jobs\1823\03-planning\31_planning_application\312.xref

DRAWING STATUS
PLANNING

Blocks B5 - Ground Floor Plan

- GENERAL NOTES
1. COPYRIGHT RESERVED
 2. DO NOT SCALE DRAWING. USE FIGURED DIMENSIONS ONLY.
 3. ALL DISCREPANCIES TO BE REPORTED TO ARCHITECT.
 4. THE CONTRACTOR IS RESPONSIBLE FOR CHECKING ALL LEVELS AND DIMENSIONS.
 5. ALL STRUCTURE TO BE TO STRUCTURAL ENGINEERS DETAILS.
 6. ALL MECH & ELEC SERVICES TO SERVICES ENGINEERS DETAILS.
 7. ALL PROPRIETARY ITEMS TO BE INSTALLED IN ACCORDANCE WITH MANUFACTURERS INSTRUCTIONS.
 8. CONTRACTOR IS RESPONSIBLE FOR THE COORDINATION OF STRUCTURE FINISHES AND SERVICES.

REV	DATE	DESCRIPTION	BY

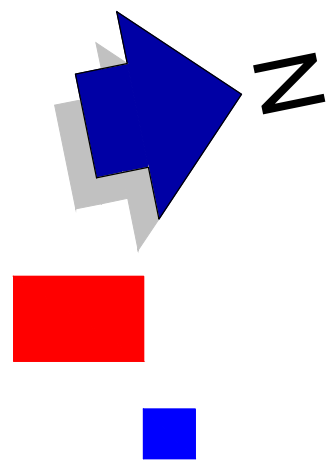

JOHN FLEMING ARCHITECTS
 103 LEESON STREET UPPER, DUBLIN 4.
 T: (01) 6689888 E: info@jfa.ie W: www.jfa.ie

CLIENT
 Ardstone Homes Ltd


PROJECT
 Residential Development
 at Scholarstown Road

DRAWING
 Block B5
 Ground Floor Plan

SCALE 1 : 200 JOB NO. 1823
 DRAWN BY NK
 DATE November 2019
 DRAWING NUMBER P-PL-B5-01 REVISION -
 DRAWING LOCATION w:\18_jobs\1823\03-planning\31_planning_application\312.dwg

DRAWING STATUS
PLANNING

- LEGEND**
- 1 Bed Apartment
 - 2 Bed Apartment (4 Person)

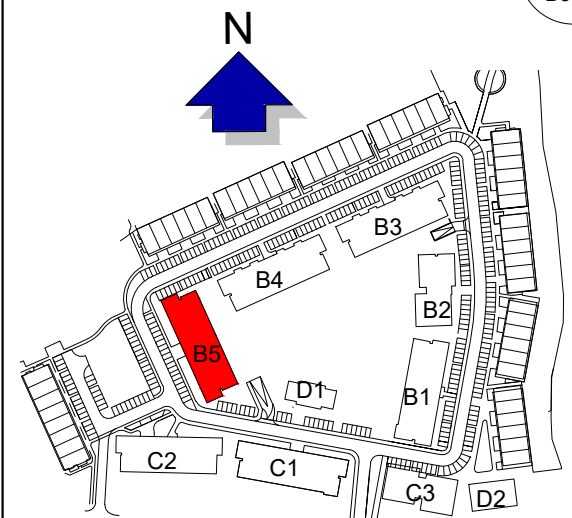


Keyplan | Scale 1:5000 @A3

Blocks B5 - First Floor Plan

- GENERAL NOTES
1. COPYRIGHT RESERVED
 2. DO NOT SCALE DRAWING. USE FIGURED DIMENSIONS ONLY.
 3. ALL DISCREPANCIES TO BE REPORTED TO ARCHITECT.
 4. THE CONTRACTOR IS RESPONSIBLE FOR CHECKING ALL LEVELS AND DIMENSIONS.
 5. ALL STRUCTURE TO BE TO STRUCTURAL ENGINEERS DETAILS.
 6. ALL MECH & ELEC SERVICES TO SERVICES ENGINEERS DETAILS.
 7. ALL PROPRIETARY ITEMS TO BE INSTALLED IN ACCORDANCE WITH MANUFACTURERS INSTRUCTIONS.
 8. CONTRACTOR IS RESPONSIBLE FOR THE COORDINATION OF STRUCTURE FINISHES AND SERVICES.

REV	DATE	DESCRIPTION	BY

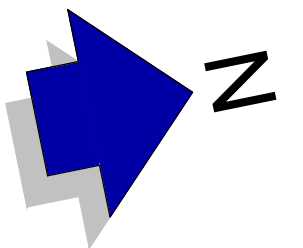

JOHN FLEMING ARCHITECTS
 103 LEESON STREET UPPER, DUBLIN 4.
 T: (01) 6689888 E: info@jfa.ie W: www.jfa.ie


CLIENT
 Ardstone Homes Ltd

PROJECT
 Residential Development
 at Scholarstown Road
 DRAWING
 Block B5
 First Floor Plan

SCALE 1 : 200 JOB NO. 1823
 DRAWN BY NK
 DATE November 2019
 DRAWING NUMBER P-PL-B5-02 REVISION -
 DRAWING LOCATION w:\18_jobs\1823\03-planning\31_planning_application\312.rvt

DRAWING STATUS
 PLANNING

- LEGEND**
- 1 Bed Apartment
 - 2 Bed Apartment (4 Person)

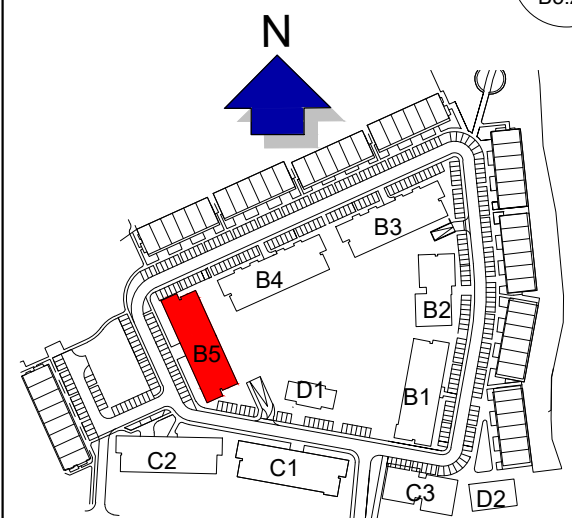


Keyplan | Scale 1:5000 @A3

Blocks B5 - Second Floor Plan

- GENERAL NOTES
1. COPYRIGHT RESERVED
 2. DO NOT SCALE DRAWING. USE FIGURED DIMENSIONS ONLY.
 3. ALL DISCREPANCIES TO BE REPORTED TO ARCHITECT.
 4. THE CONTRACTOR IS RESPONSIBLE FOR CHECKING ALL LEVELS AND DIMENSIONS.
 5. ALL STRUCTURE TO BE TO STRUCTURAL ENGINEERS DETAILS.
 6. ALL MECH & ELEC SERVICES TO SERVICES ENGINEERS DETAILS.
 7. ALL PROPRIETARY ITEMS TO BE INSTALLED IN ACCORDANCE WITH MANUFACTURERS INSTRUCTIONS.
 8. CONTRACTOR IS RESPONSIBLE FOR THE COORDINATION OF STRUCTURE FINISHES AND SERVICES.

REV	DATE	DESCRIPTION	BY

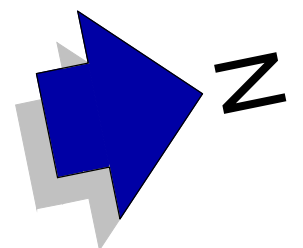

JOHN FLEMING ARCHITECTS
 103 LEESON STREET UPPER, DUBLIN 4.
 T: (01) 6689888 E: info@jfa.ie W: www.jfa.ie

CLIENT
 Ardstone Homes Ltd


PROJECT
 Residential Development
 at Scholarstown Road

DRAWING
 Block B5
 Second Floor Plan

SCALE 1 : 200 JOB NO. 1823
 DRAWN BY NK
 DATE November 2019
 DRAWING NUMBER P-PL-B5-03 REVISION -

DRAWING LOCATION
 w:\18_jobs\1823\03-planning\31_planning_application\312.dwg
 DRAWING STATUS
 PLANNING

- LEGEND**
- 1 Bed Apartment
 - 2 Bed Apartment (4 Person)

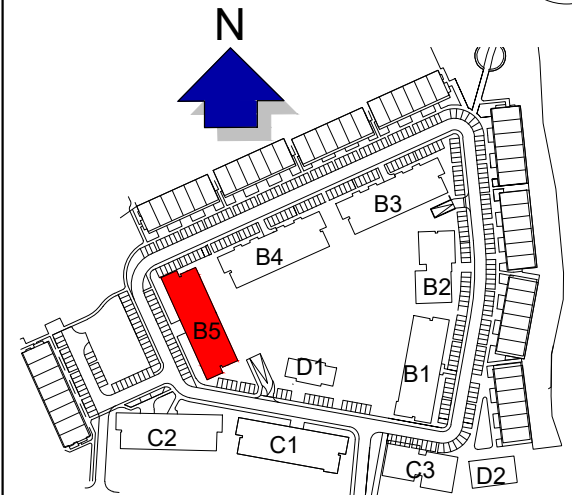


Keyplan | Scale 1:5000 @A3

Blocks B5 - Third Floor Plan

- GENERAL NOTES
1. COPYRIGHT RESERVED
 2. DO NOT SCALE DRAWING. USE FIGURED DIMENSIONS ONLY.
 3. ALL DISCREPANCIES TO BE REPORTED TO ARCHITECT.
 4. THE CONTRACTOR IS RESPONSIBLE FOR CHECKING ALL LEVELS AND DIMENSIONS.
 5. ALL STRUCTURE TO BE TO STRUCTURAL ENGINEERS DETAILS.
 6. ALL MECH & ELEC SERVICES TO SERVICES ENGINEERS DETAILS.
 7. ALL PROPRIETARY ITEMS TO BE INSTALLED IN ACCORDANCE WITH MANUFACTURERS INSTRUCTIONS.
 8. CONTRACTOR IS RESPONSIBLE FOR THE COORDINATION OF STRUCTURE FINISHES AND SERVICES.

REV	DATE	DESCRIPTION	BY

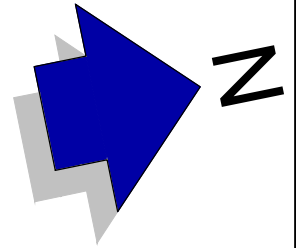

JOHN FLEMING ARCHITECTS
 103 LEESON STREET UPPER, DUBLIN 4.
 T: (01) 6689888 E: info@jfa.ie W: www.jfa.ie

CLIENT
 Ardstone Homes Ltd


PROJECT
 Residential Development
 at Scholarstown Road

DRAWING
 Block B5
 Third Floor Plan

SCALE 1 : 200 JOB NO. 1823
 DRAWN BY NK
 DATE November 2019
 DRAWING NUMBER P-PL-B5-04 REVISION -
 DRAWING LOCATION w:\18_jobs\1823\03-planning\31_planning_application\312.dwg

DRAWING STATUS
 PLANNING

- LEGEND**
- 1 Bed Apartment
 - 2 Bed Apartment (4 Person)

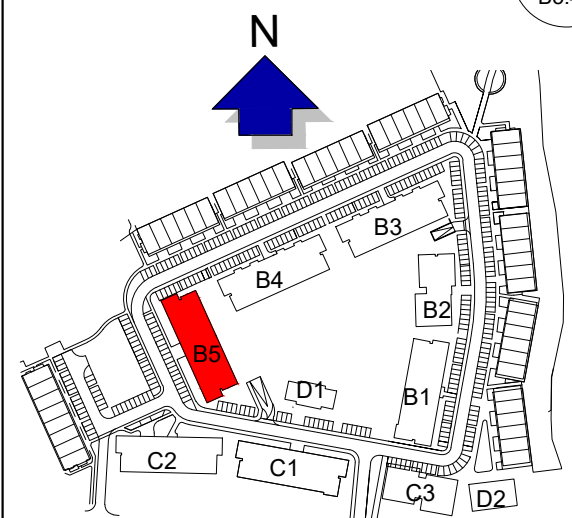


Keyplan | Scale 1:5000 @A3

Blocks B5 - Fourth Floor Plan

- GENERAL NOTES
1. COPYRIGHT RESERVED
 2. DO NOT SCALE DRAWING. USE FIGURED DIMENSIONS ONLY.
 3. ALL DISCREPANCIES TO BE REPORTED TO ARCHITECT.
 4. THE CONTRACTOR IS RESPONSIBLE FOR CHECKING ALL LEVELS AND DIMENSIONS.
 5. ALL STRUCTURE TO BE TO STRUCTURAL ENGINEERS DETAILS.
 6. ALL MECH & ELEC SERVICES TO SERVICES ENGINEERS DETAILS.
 7. ALL PROPRIETARY ITEMS TO BE INSTALLED IN ACCORDANCE WITH MANUFACTURERS INSTRUCTIONS.
 8. CONTRACTOR IS RESPONSIBLE FOR THE COORDINATION OF STRUCTURE FINISHES AND SERVICES.

REV	DATE	DESCRIPTION	BY

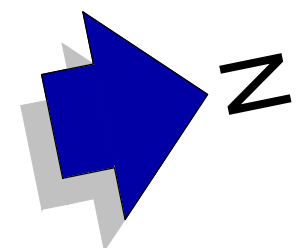

JOHN FLEMING ARCHITECTS
 103 LEESON STREET UPPER, DUBLIN 4.
 T: (01) 6689888 E: info@jfa.ie W: www.jfa.ie

CLIENT
 Ardstone Homes Ltd


PROJECT
 Residential Development
 at Scholarstown Road

DRAWING
 Block B5
 Fourth Floor Plan

SCALE 1 : 200 JOB NO. 1823
 DRAWN BY NK
 DATE November 2019
 DRAWING NUMBER P-PL-B5-05 REVISION -
 DRAWING LOCATION w:\18_jobs\1823\03-planning\31_planning_application\312.dwg

DRAWING STATUS
 PLANNING

- LEGEND**
- 1 Bed Apartment
 - 2 Bed Apartment (4 Person)


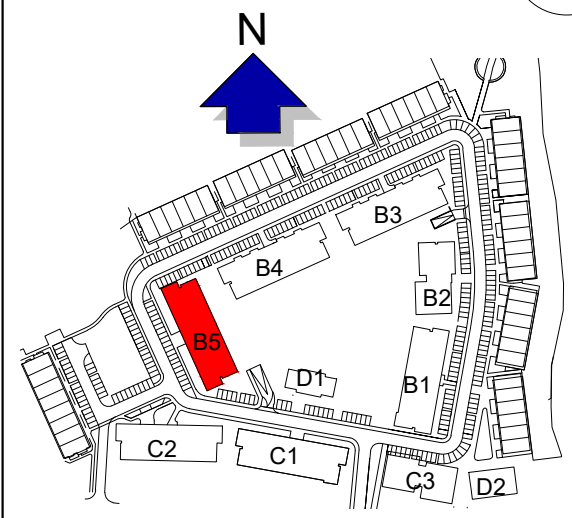


Keyplan | Scale 1:5000 @A3

Blocks B5 - Fifth Floor Plan

- GENERAL NOTES
1. COPYRIGHT RESERVED
 2. DO NOT SCALE DRAWING. USE FIGURED DIMENSIONS ONLY.
 3. ALL DISCREPANCIES TO BE REPORTED TO ARCHITECT.
 4. THE CONTRACTOR IS RESPONSIBLE FOR CHECKING ALL LEVELS AND DIMENSIONS.
 5. ALL STRUCTURE TO BE TO STRUCTURAL ENGINEERS DETAILS.
 6. ALL MECH & ELEC SERVICES TO SERVICES ENGINEERS DETAILS.
 7. ALL PROPRIETARY ITEMS TO BE INSTALLED IN ACCORDANCE WITH MANUFACTURERS INSTRUCTIONS.
 8. CONTRACTOR IS RESPONSIBLE FOR THE COORDINATION OF STRUCTURE FINISHES AND SERVICES.

REV	DATE	DESCRIPTION	BY

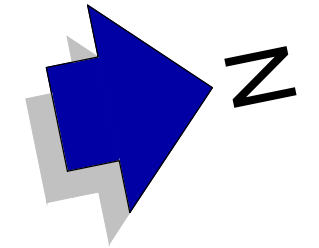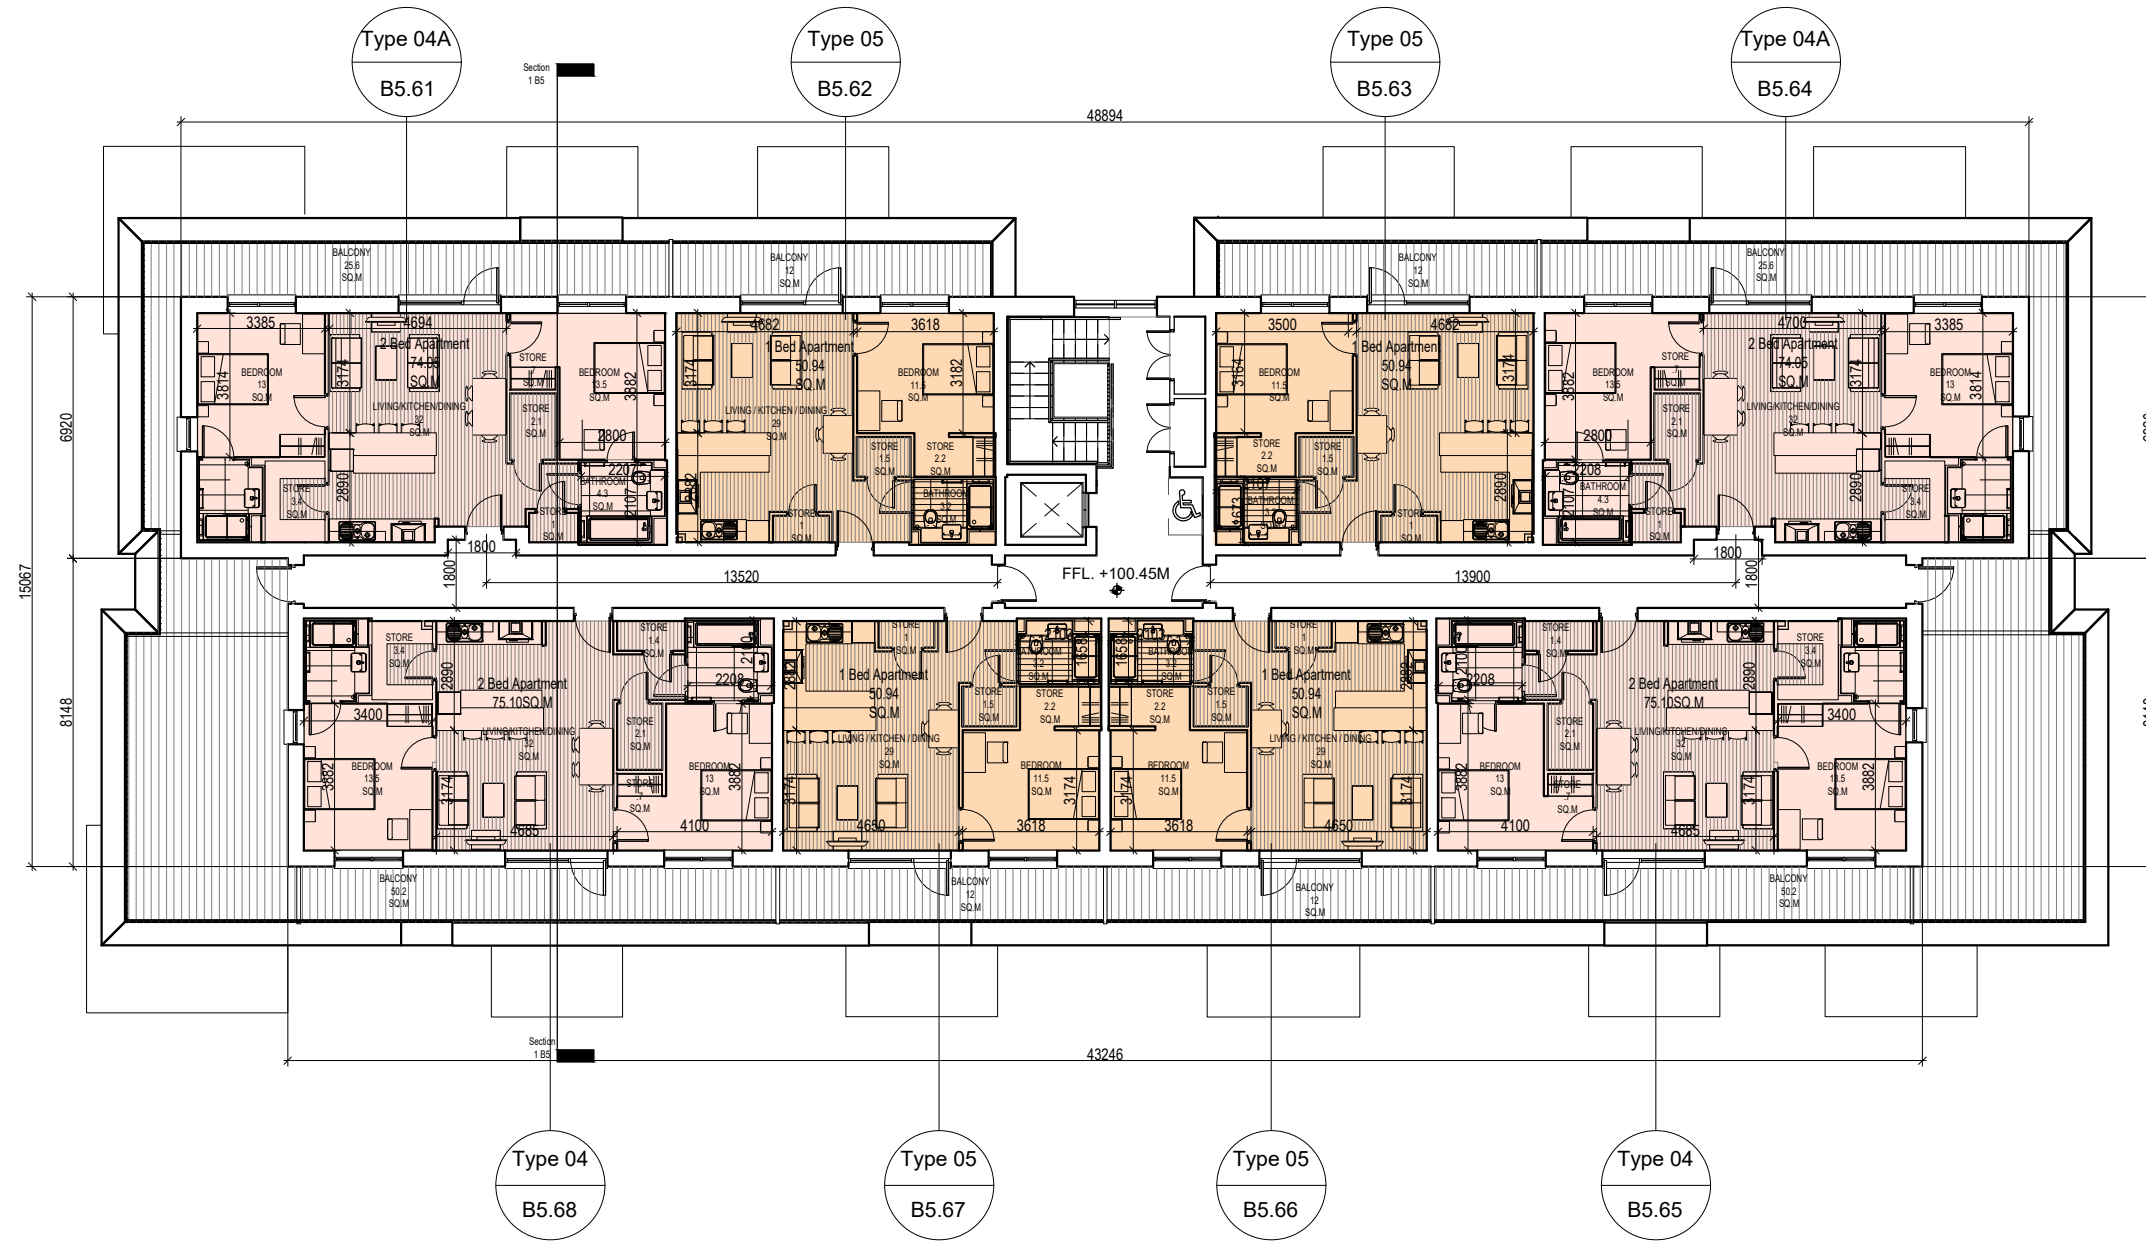

JOHN FLEMING ARCHITECTS
 103 LEESON STREET UPPER, DUBLIN 4.
 T: (01) 6689888 E: info@jfa.ie W: www.jfa.ie


CLIENT
 Ardstone Homes Ltd

PROJECT
 Residential Development
 at Scholarstown Road

DRAWING
 Block B5
 Fifth Floor Plan
 SCALE 1:200 JOB NO. 1823
 DRAWN BY NK
 DATE November 2019
 DRAWING NUMBER P-PL-B5-06 REVISION -
 DRAWING LOCATION w:\18_jobs\1823\03-planning\31_planning_application\312.xref

DRAWING STATUS
 PLANNING

- LEGEND**
- 1 Bed Apartment
 - 2 Bed Apartment (4 Person)

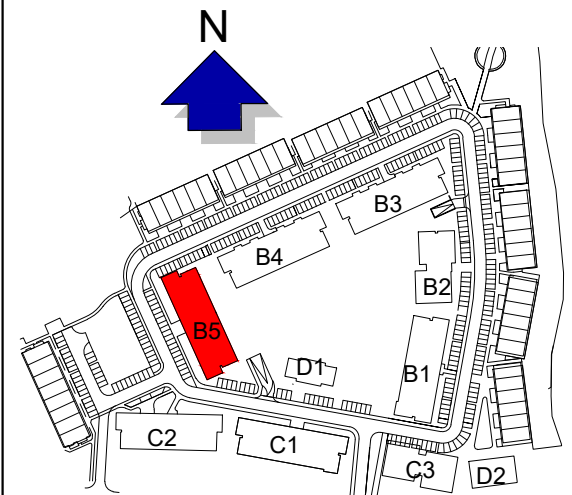

Keyplan | Scale 1:5000 @A3