


Blocks C2 - West and North elevations

Block C2 proposed for Part V' calculations



West Elevation

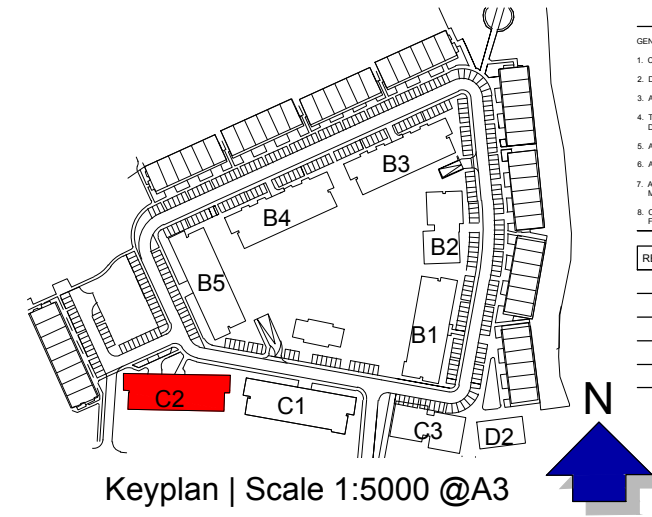

Keyplan | Scale 1:5000 @A3

- GENERAL NOTES
1. COPYRIGHT RESERVED
 2. DO NOT SCALE DRAWING. USE FIGURED DIMENSIONS ONLY.
 3. ALL DISCREPANCIES TO BE REPORTED TO ARCHITECT.
 4. THE CONTRACTOR IS RESPONSIBLE FOR CHECKING ALL LEVELS AND DIMENSIONS.
 5. ALL STRUCTURE TO BE TO STRUCTURAL ENGINEERS DETAILS.
 6. ALL MECH & ELEC SERVICES TO SERVICES ENGINEERS DETAILS.
 7. ALL PROPRIETARY ITEMS TO BE INSTALLED IN ACCORDANCE WITH MANUFACTURERS INSTRUCTIONS.
 8. CONTRACTOR IS RESPONSIBLE FOR THE COORDINATION OF STRUCTURE FINISHES AND SERVICES.

REV	DATE	DESCRIPTION	BY

Materials Legend

- 01 - Selected red/orange brick
- 02 - Render to selected colour
- 03 - Aluminium/uPVC windows to selected colour
- 04 - Balconies with black steel rail and columns
- 05 - PV Roof panels



North Elevation



JOHN FLEMING
ARCHITECTS

103 LEESON STREET UPPER, DUBLIN 4.
T: (01) 6689888 E: info@jfa.ie W: www.jfa.ie

CLIENT
Ardstone Homes Ltd

PROJECT
Residential Development
at Scholartown Road

DRAWING
Block C2
Elevations

SCALE
1 : 200

JOB NO.
1823

DRAWN BY
NK

DATE
November 2019


DRAWING NUMBER
P-EL-C2-01

DRAWING LOCATION
w:\18 Jobs\1823\03-planning\31 planning application\3122.rvt


DRAWING STATUS
PLANNING

Blocks C2 - East and South elevations

Block C2 proposed for Part V' calculations

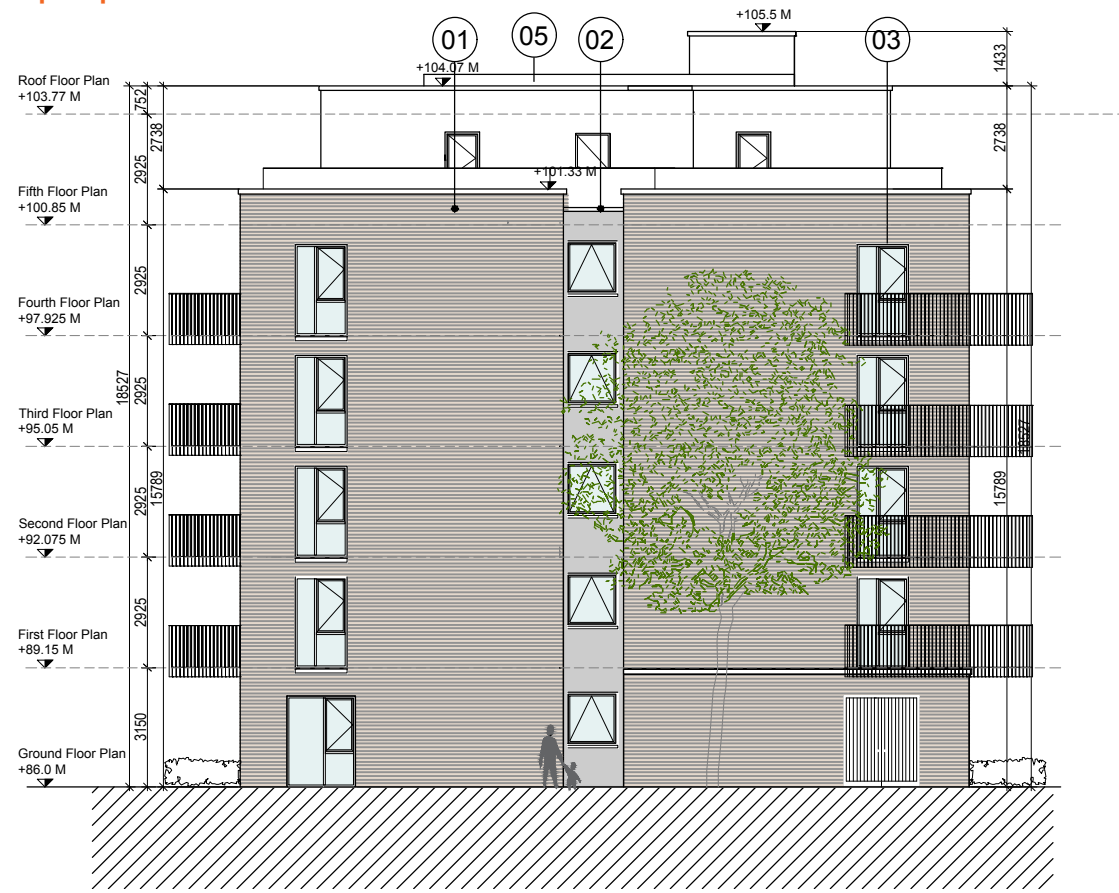

East Elevation

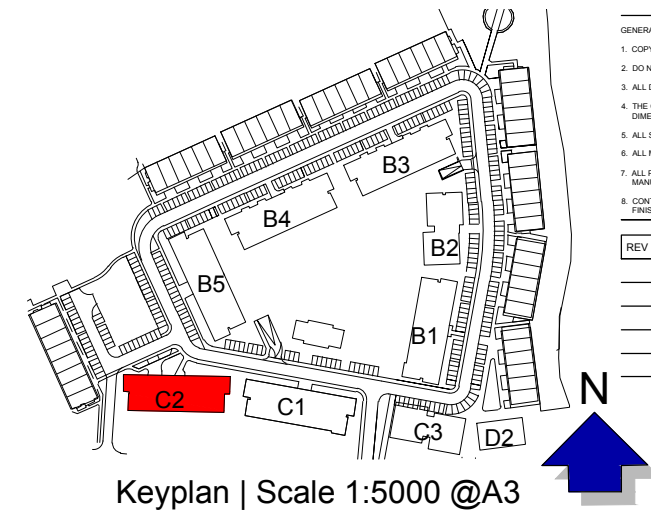

Keyplan | Scale 1:5000 @A3

- GENERAL NOTES
1. COPYRIGHT RESERVED
 2. DO NOT SCALE DRAWING. USE FIGURED DIMENSIONS ONLY.
 3. ALL DISCREPANCIES TO BE REPORTED TO ARCHITECT.
 4. THE CONTRACTOR IS RESPONSIBLE FOR CHECKING ALL LEVELS AND DIMENSIONS.
 5. ALL STRUCTURE TO BE TO STRUCTURAL ENGINEERS DETAILS.
 6. ALL MECH & ELEC SERVICES TO SERVICES ENGINEERS DETAILS.
 7. ALL PROPRIETARY ITEMS TO BE INSTALLED IN ACCORDANCE WITH MANUFACTURERS INSTRUCTIONS.
 8. CONTRACTOR IS RESPONSIBLE FOR THE COORDINATION OF STRUCTURE FINISHES AND SERVICES.

REV	DATE	DESCRIPTION	BY

Materials Legend

- 01 - Selected red/orange brick
- 02 - Render to selected colour
- 03 - Aluminium/uPVC windows to selected colour
- 04 - Balconies with black steel rail and columns
- 05 - PV Roof panels



South Elevation



JOHN FLEMING
ARCHITECTS

103 LEESON STREET UPPER, DUBLIN 4.
T: (01) 6689888 E: info@jfa.ie W: www.jfa.ie

CLIENT
Ardstone Homes Ltd

PROJECT
Residential Development
at Scholarstown Road

DRAWING
Block C2
Elevations

SCALE
1 : 200

JOB NO.
1823

DRAWN BY
NK

DATE
November 2019

DRAWING NUMBER
P-EL-C2-02

DRAWING LOCATION
w:\18 Jobs\1823\03-planning\31 planning application\3122.rvt



DRAWING STATUS
PLANNING

Blocks C2 - Part V Block - Ground Floor Plan

Block C2 proposed for 'Part V' calculations

- GENERAL NOTES
1. COPYRIGHT RESERVED
 2. DO NOT SCALE DRAWING. USE FIGURED DIMENSIONS ONLY.
 3. ALL DISCREPANCIES TO BE REPORTED TO ARCHITECT.
 4. THE CONTRACTOR IS RESPONSIBLE FOR CHECKING ALL LEVELS AND DIMENSIONS.
 5. ALL STRUCTURE TO BE TO STRUCTURAL ENGINEERS DETAILS.
 6. ALL MECH & ELEC SERVICES TO SERVICES ENGINEERS DETAILS.
 7. ALL PROPRIETARY ITEMS TO BE INSTALLED IN ACCORDANCE WITH MANUFACTURERS INSTRUCTIONS.
 8. CONTRACTOR IS RESPONSIBLE FOR THE COORDINATION OF STRUCTURE FINISHES AND SERVICES.

REV	DATE	DESCRIPTION	BY

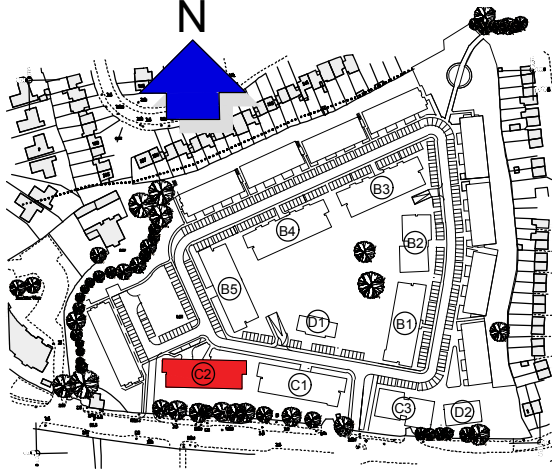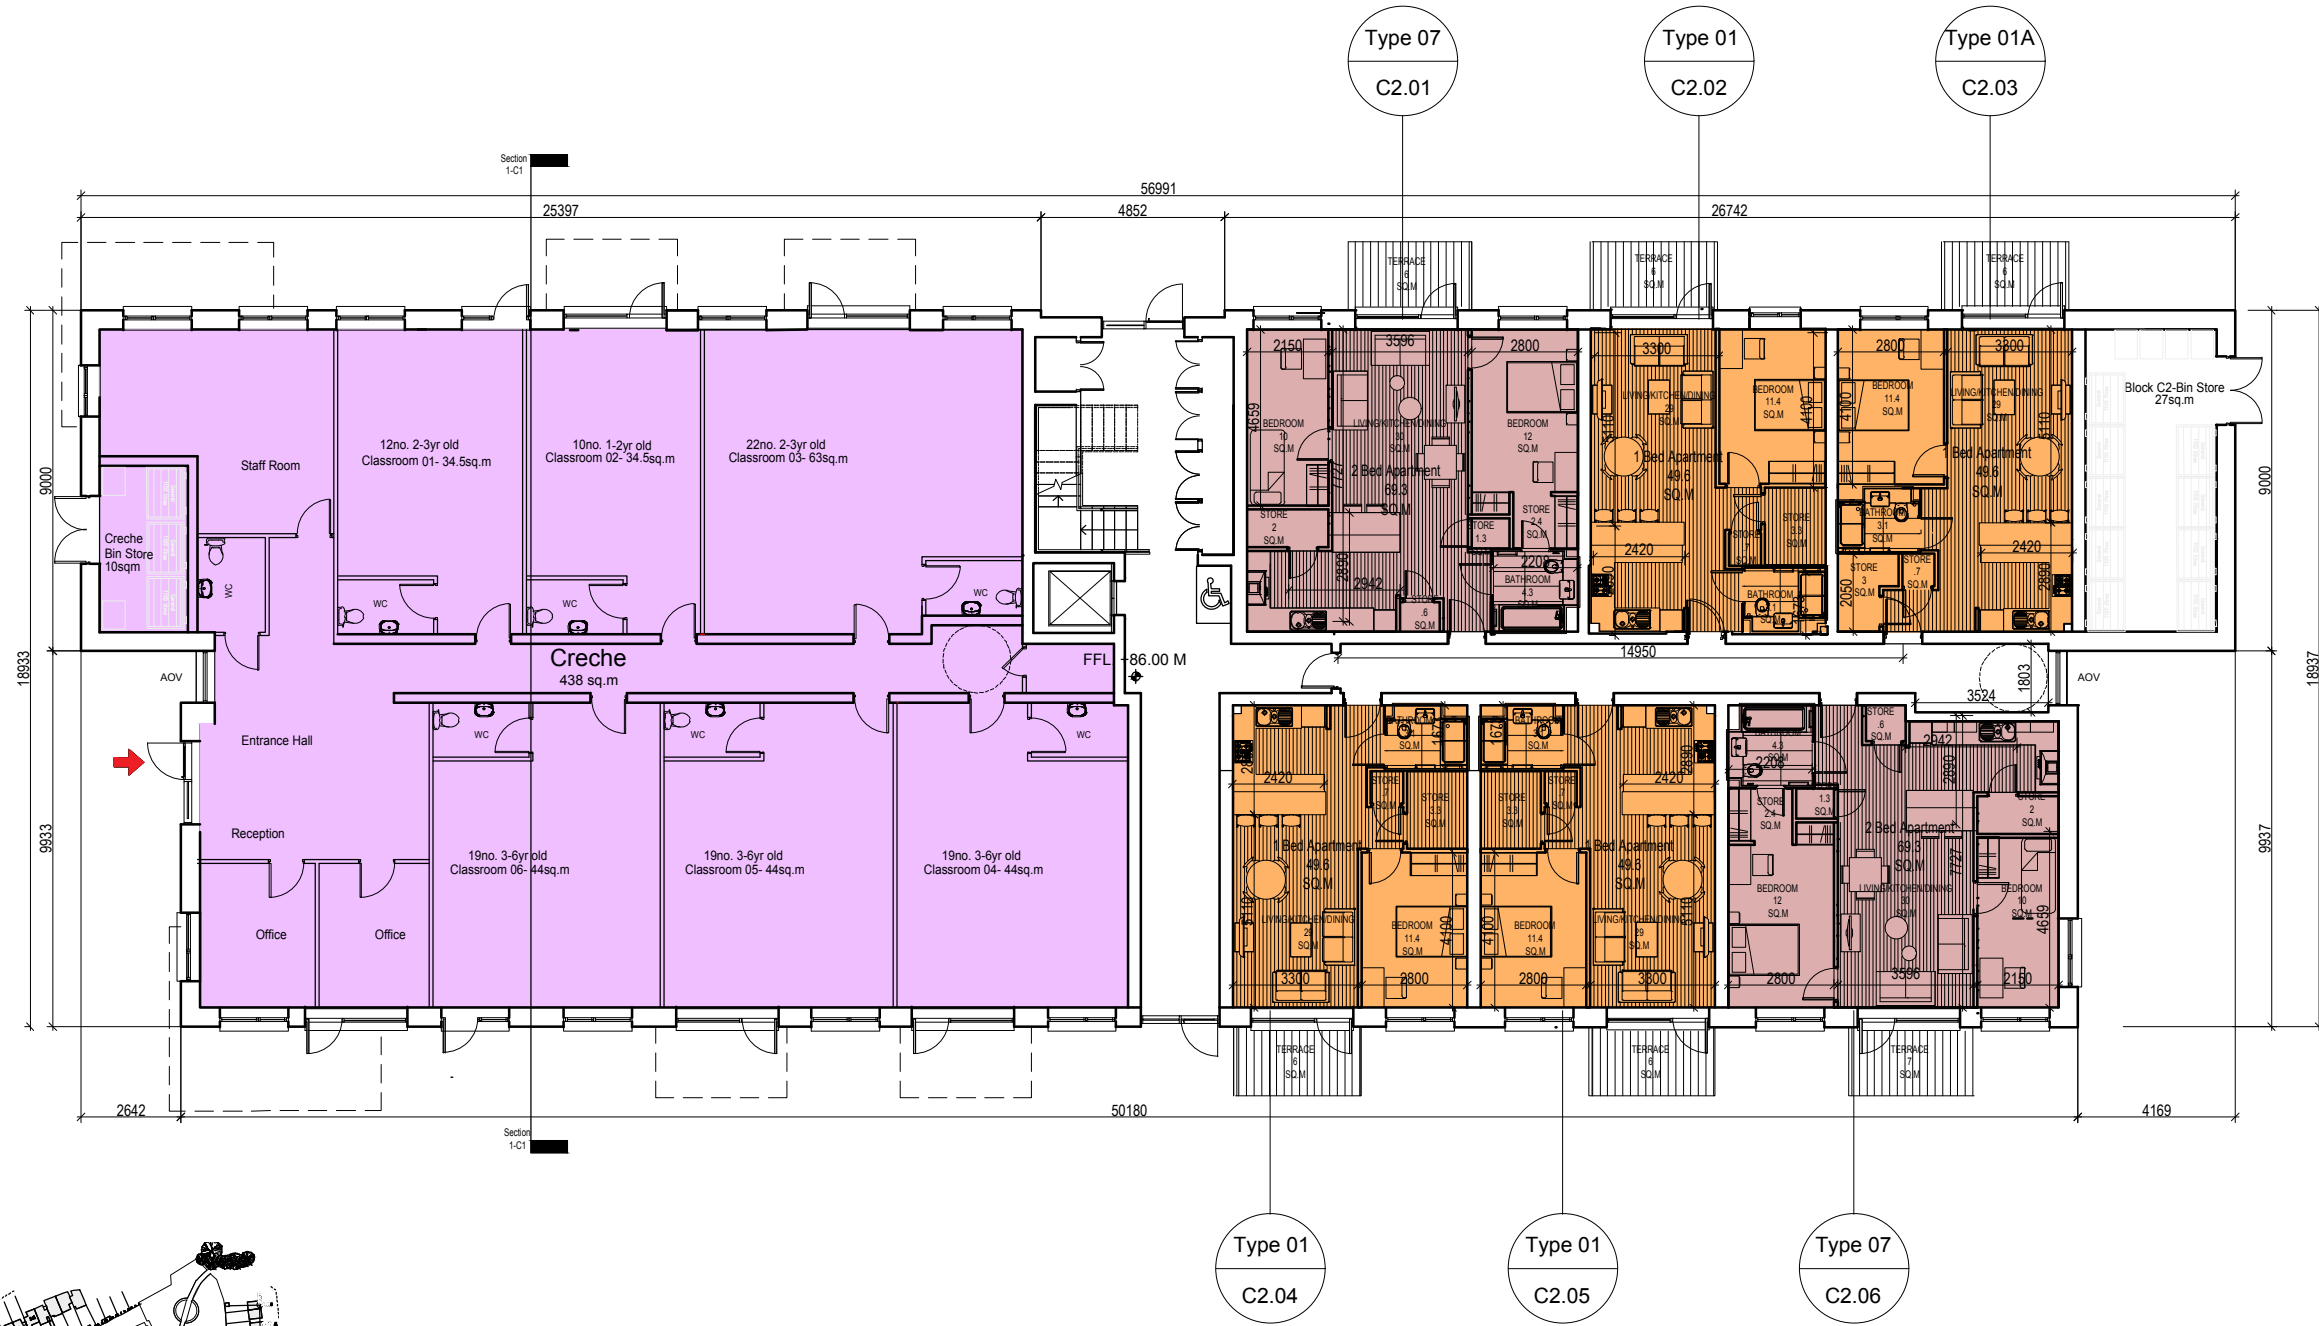

Keyplan | Scale 1:5000 @A3

- LEGEND**
- 1 Bed Apartment
 - 2 Bed Apart/3 Person

N

JOHN FLEMING ARCHITECTS
 103 LEESON STREET UPPER, DUBLIN 4.
 T: (01) 6689888 E: info@jfa.ie W: www.jfa.ie

CLIENT
Ardstone Homes Ltd

PROJECT
Residential Development at Scholarstown Road

DRAWING
Blocks C2 Floor Plan
Ground Floor Plan

SCALE
1:200 @ A3

JOB NO.
1823

DRAWN BY
NK

DATE
November 2019

DRAWING NUMBER
P-PL-C2

REVISION
-

DRAWING LOCATION
w:\18 jobs\1823\03 planning\3.1 planning application\3.1.2.rvt



DRAWING STATUS
PLANNING

Blocks C2 - Part V Block - 1st Floor Plan

Block C2 proposed for Part V' calculations

- GENERAL NOTES
1. COPYRIGHT RESERVED
 2. DO NOT SCALE DRAWING. USE FIGURED DIMENSIONS ONLY.
 3. ALL DISCREPANCIES TO BE REPORTED TO ARCHITECT.
 4. THE CONTRACTOR IS RESPONSIBLE FOR CHECKING ALL LEVELS AND DIMENSIONS.
 5. ALL STRUCTURE TO BE TO STRUCTURAL ENGINEERS DETAILS.
 6. ALL MECH & ELEC SERVICES TO SERVICES ENGINEERS DETAILS.
 7. ALL PROPRIETARY ITEMS TO BE INSTALLED IN ACCORDANCE WITH MANUFACTURERS INSTRUCTIONS.
 8. CONTRACTOR IS RESPONSIBLE FOR THE COORDINATION OF STRUCTURE FINISHES AND SERVICES.

REV	DATE	DESCRIPTION	BY

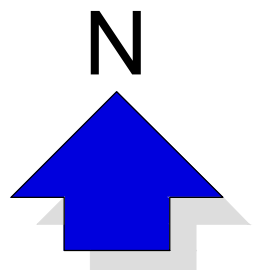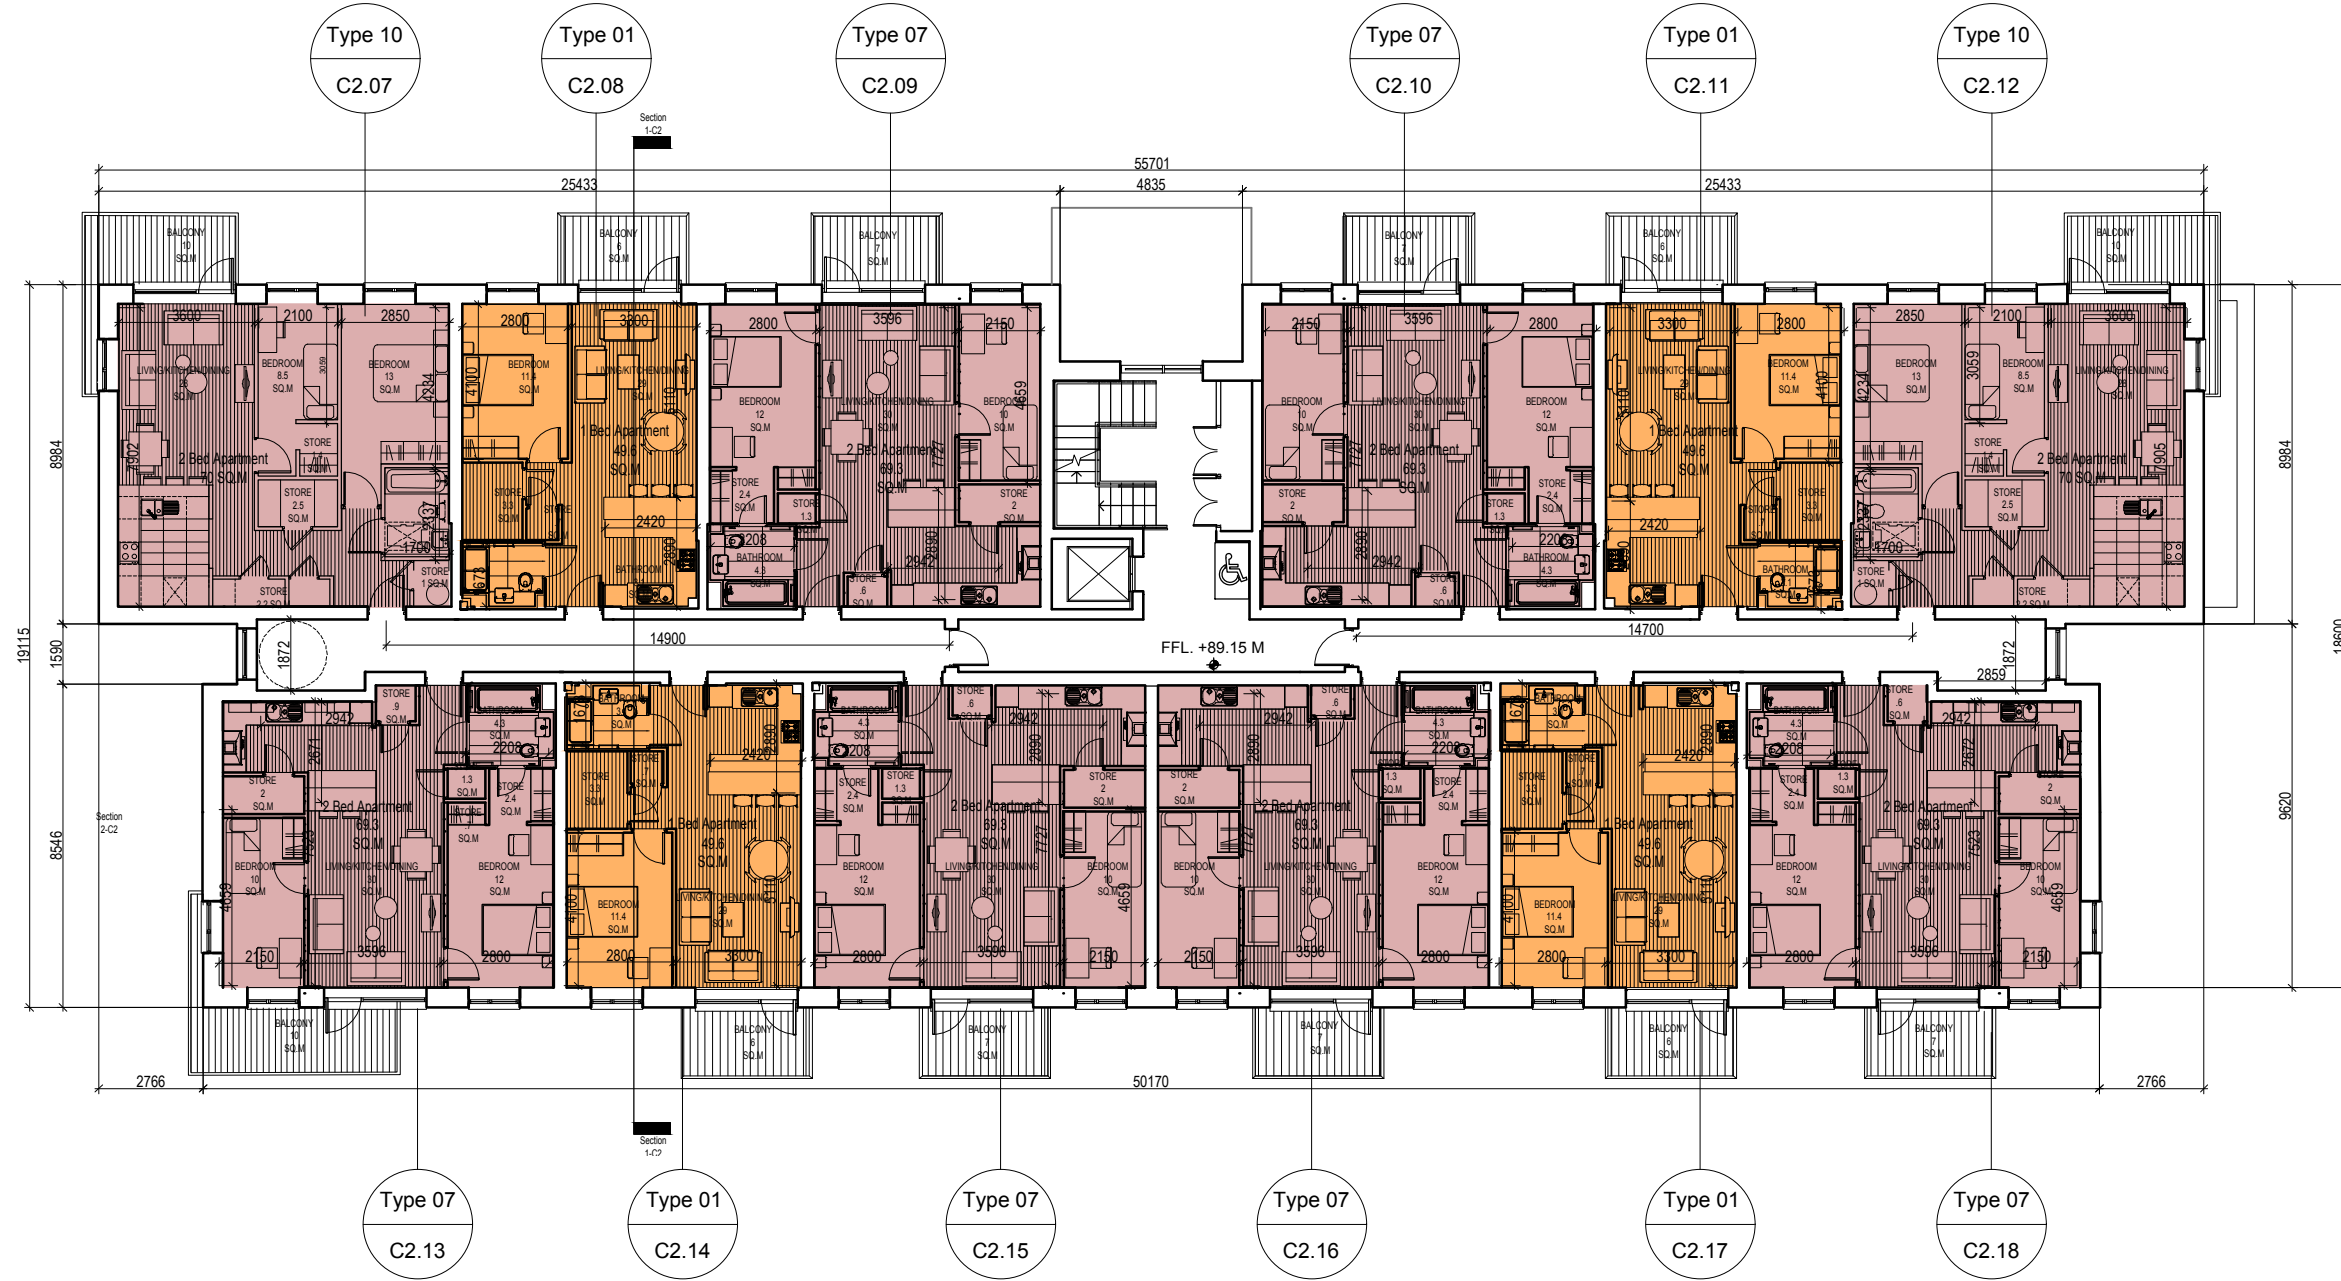

JOHN FLEMING ARCHITECTS
 103 LEESON STREET UPPER, DUBLIN 4.
 T: (01) 6689888 E: info@jfa.ie W: www.jfa.ie

CLIENT
 Ardstone Homes Ltd

PROJECT
 Residential Development
 at Scholarstown Road

DRAWING
 Blocks C2 Typical Floor Plan
 1st Floor Plan

SCALE
 1:200 @ A3

DRAWN BY
 NK


DATE
 November 2019

DRAWING NUMBER
 P-PL-C2-01

DRAWING LOCATION
 w:\18 jobs\182303\planning\3.1\planning application\3.1.2.dwg

DRAWING STATUS
 PLANNING

- LEGEND**
- 1 Bed Apartment
 - 2 Bed Apart/3 Person

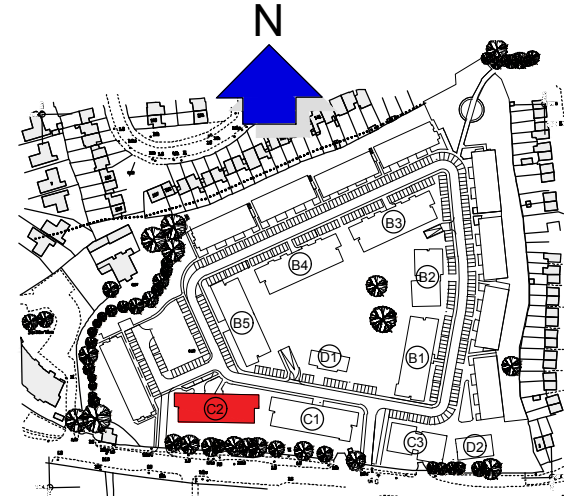


Keyplan | Scale 1:5000 @A3

Blocks C2 - Part V Block - 2nd Floor Plan

Block C2 proposed for 'Part V' calculations

- GENERAL NOTES
1. COPYRIGHT RESERVED
 2. DO NOT SCALE DRAWING. USE FIGURED DIMENSIONS ONLY.
 3. ALL DISCREPANCIES TO BE REPORTED TO ARCHITECT.
 4. THE CONTRACTOR IS RESPONSIBLE FOR CHECKING ALL LEVELS AND DIMENSIONS.
 5. ALL STRUCTURE TO BE TO STRUCTURAL ENGINEERS DETAILS.
 6. ALL MECH & ELEC ITEMS TO SERVICES ENGINEERS DETAILS.
 7. ALL PROPRIETARY ITEMS TO BE INSTALLED IN ACCORDANCE WITH MANUFACTURERS INSTRUCTIONS.
 8. CONTRACTOR IS RESPONSIBLE FOR THE COORDINATION OF STRUCTURE FINISHES AND SERVICES.

REV	DATE	DESCRIPTION	BY

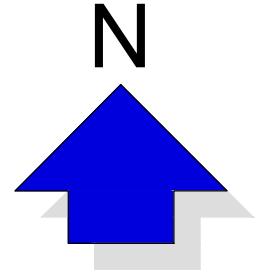

JOHN FLEMING
ARCHITECTS

103 LEESON STREET UPPER, DUBLIN 4.
T: (01) 6689888 E: info@jfa.ie W: www.jfa.ie

CLIENT
Ardstone Homes Ltd

PROJECT
Residential Development
at Scholarstown Road

DRAWING
Blocks C2 Typical Floor Plan
2nd Floor Plan

SCALE
1:200 @ A3

JOB NO.
1823

DRAWN BY
NK

DATE
November 2019


REVISION

DRAWING NUMBER
P-PL-C2-02

DRAWING LOCATION
w:\18 jobs\1823\03 planning\3.1 planning application\3.1.2.wpd

DRAWING STATUS
PLANNING

- LEGEND**
- 1 Bed Apartment
 - 2 Bed Apart/3 Person

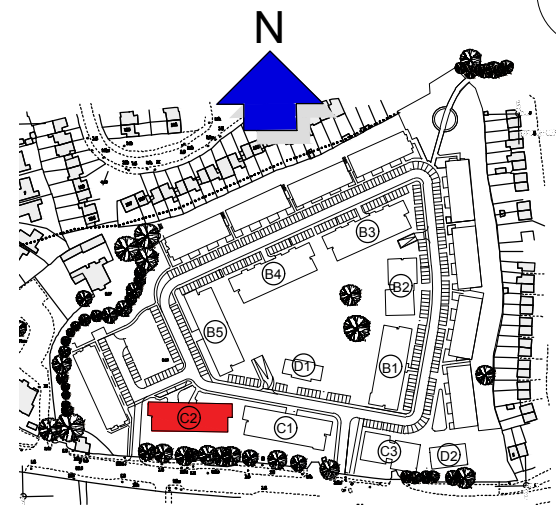



Keyplan | Scale 1:5000 @A3

Blocks C2 - Part V Block - 3rd Floor Plan

Block C2 proposed for 'Part V' calculations

- GENERAL NOTES
1. COPYRIGHT RESERVED
 2. DO NOT SCALE DRAWING. USE FIGURED DIMENSIONS ONLY.
 3. ALL DISCREPANCIES TO BE REPORTED TO ARCHITECT.
 4. THE CONTRACTOR IS RESPONSIBLE FOR CHECKING ALL LEVELS AND DIMENSIONS.
 5. ALL STRUCTURE TO BE TO STRUCTURAL ENGINEERS DETAILS.
 6. ALL MECH & ELEC SERVICES TO SERVICES ENGINEERS DETAILS.
 7. ALL PROPRIETARY ITEMS TO BE INSTALLED IN ACCORDANCE WITH MANUFACTURERS INSTRUCTIONS.
 8. CONTRACTOR IS RESPONSIBLE FOR THE COORDINATION OF STRUCTURE FINISHES AND SERVICES.

REV	DATE	DESCRIPTION	BY

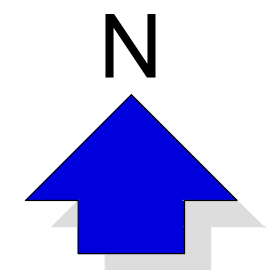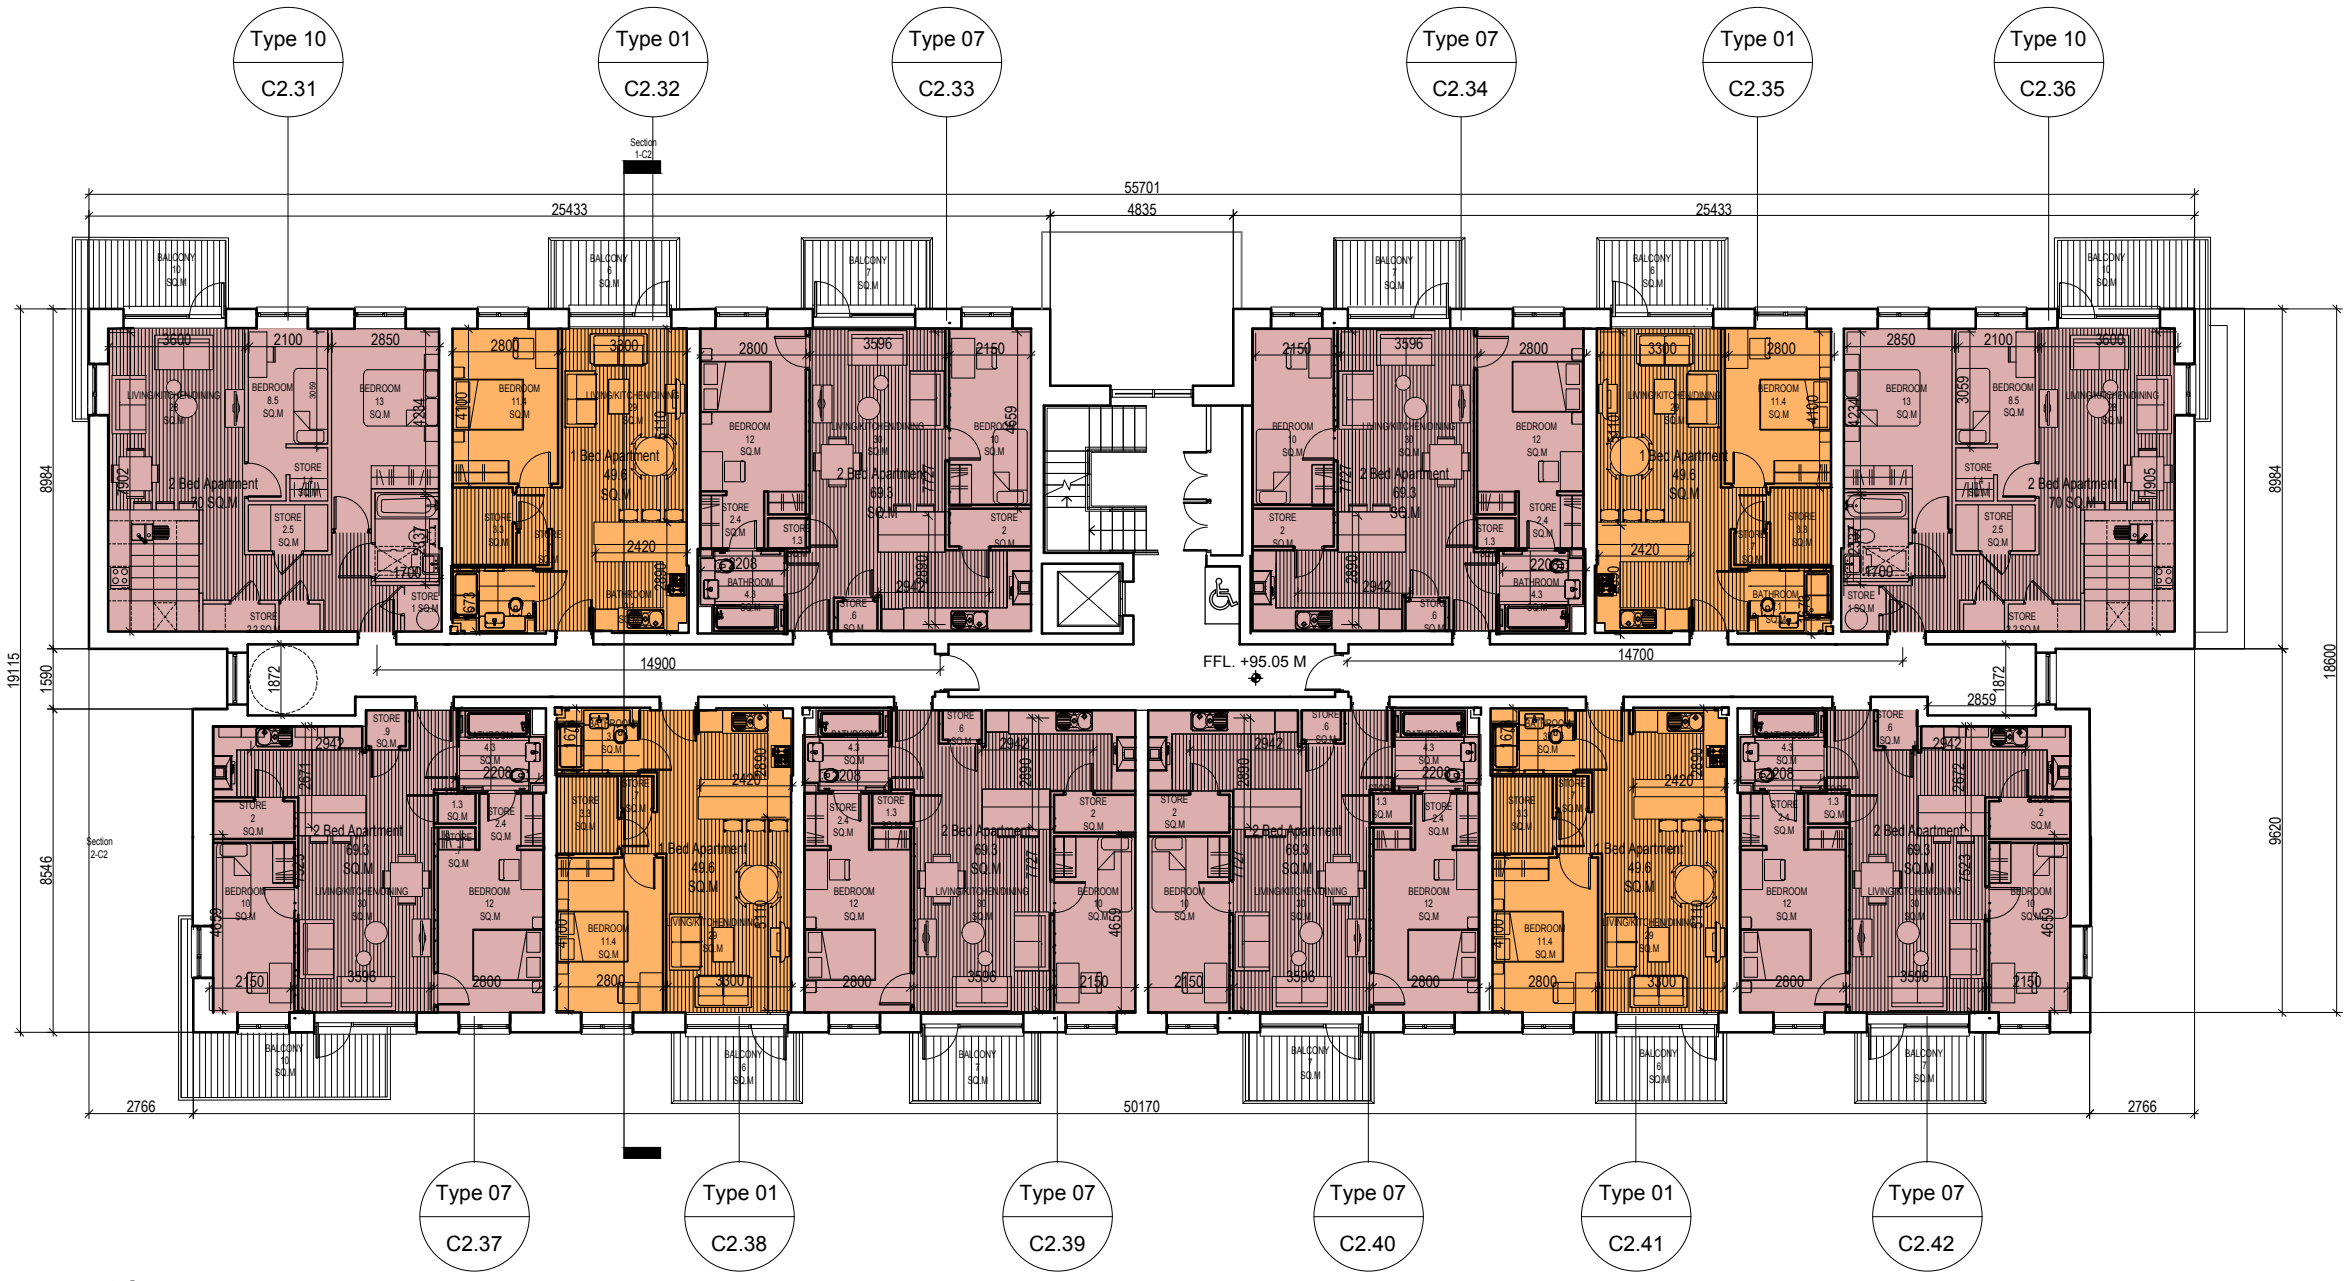

JOHN FLEMING
ARCHITECTS
103 LEESON STREET UPPER, DUBLIN 4.
T: (01) 6689888 E: info@jfa.ie W: www.jfa.ie

CLIENT
Ardstone Homes Ltd

PROJECT
Residential Development
at Scholarstown Road

DRAWING
Blocks C2 Typical Floor Plan
3rd Floor Plan

SCALE
1:200 @ A3

DRAWN BY
NK


DATE
November 2019

DRAWING NUMBER
P-PL-C2-03

DRAWING LOCATION
w:\18 jobs\1823\03_planning\3.1_planning_application\3.1.2.dwg

DRAWING STATUS
PLANNING

- LEGEND**
- 1 Bed Apartment
 - 2 Bed Apart/3 Person

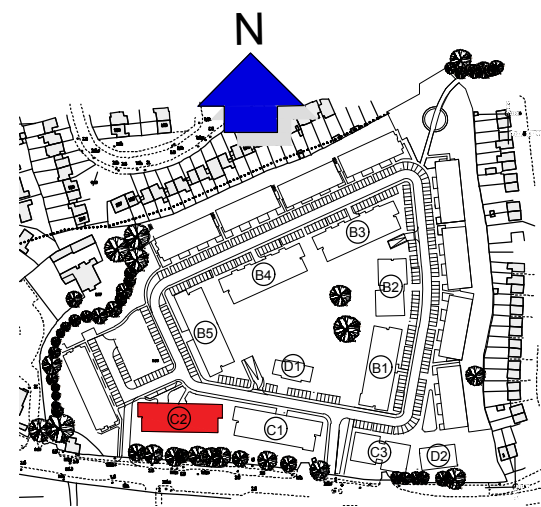



Keyplan | Scale 1:5000 @A3

Blocks C2 - Part V Block - 4th Floor Plan

Block C2 proposed for 'Part V' calculations

- GENERAL NOTES
1. COPYRIGHT RESERVED
 2. DO NOT SCALE DRAWING. USE FIGURED DIMENSIONS ONLY.
 3. ALL DISCREPANCIES TO BE REPORTED TO ARCHITECT.
 4. THE CONTRACTOR IS RESPONSIBLE FOR CHECKING ALL LEVELS AND DIMENSIONS.
 5. ALL STRUCTURE TO BE TO STRUCTURAL ENGINEERS DETAILS.
 6. ALL MECH & ELEC SERVICES TO SERVICES ENGINEERS DETAILS.
 7. ALL PROPRIETARY ITEMS TO BE INSTALLED IN ACCORDANCE WITH MANUFACTURERS INSTRUCTIONS.
 8. CONTRACTOR IS RESPONSIBLE FOR THE COORDINATION OF STRUCTURE FINISHES AND SERVICES.

REV	DATE	DESCRIPTION	BY

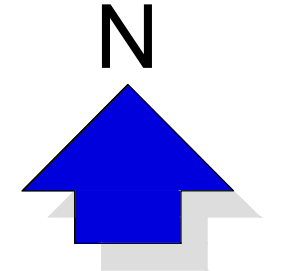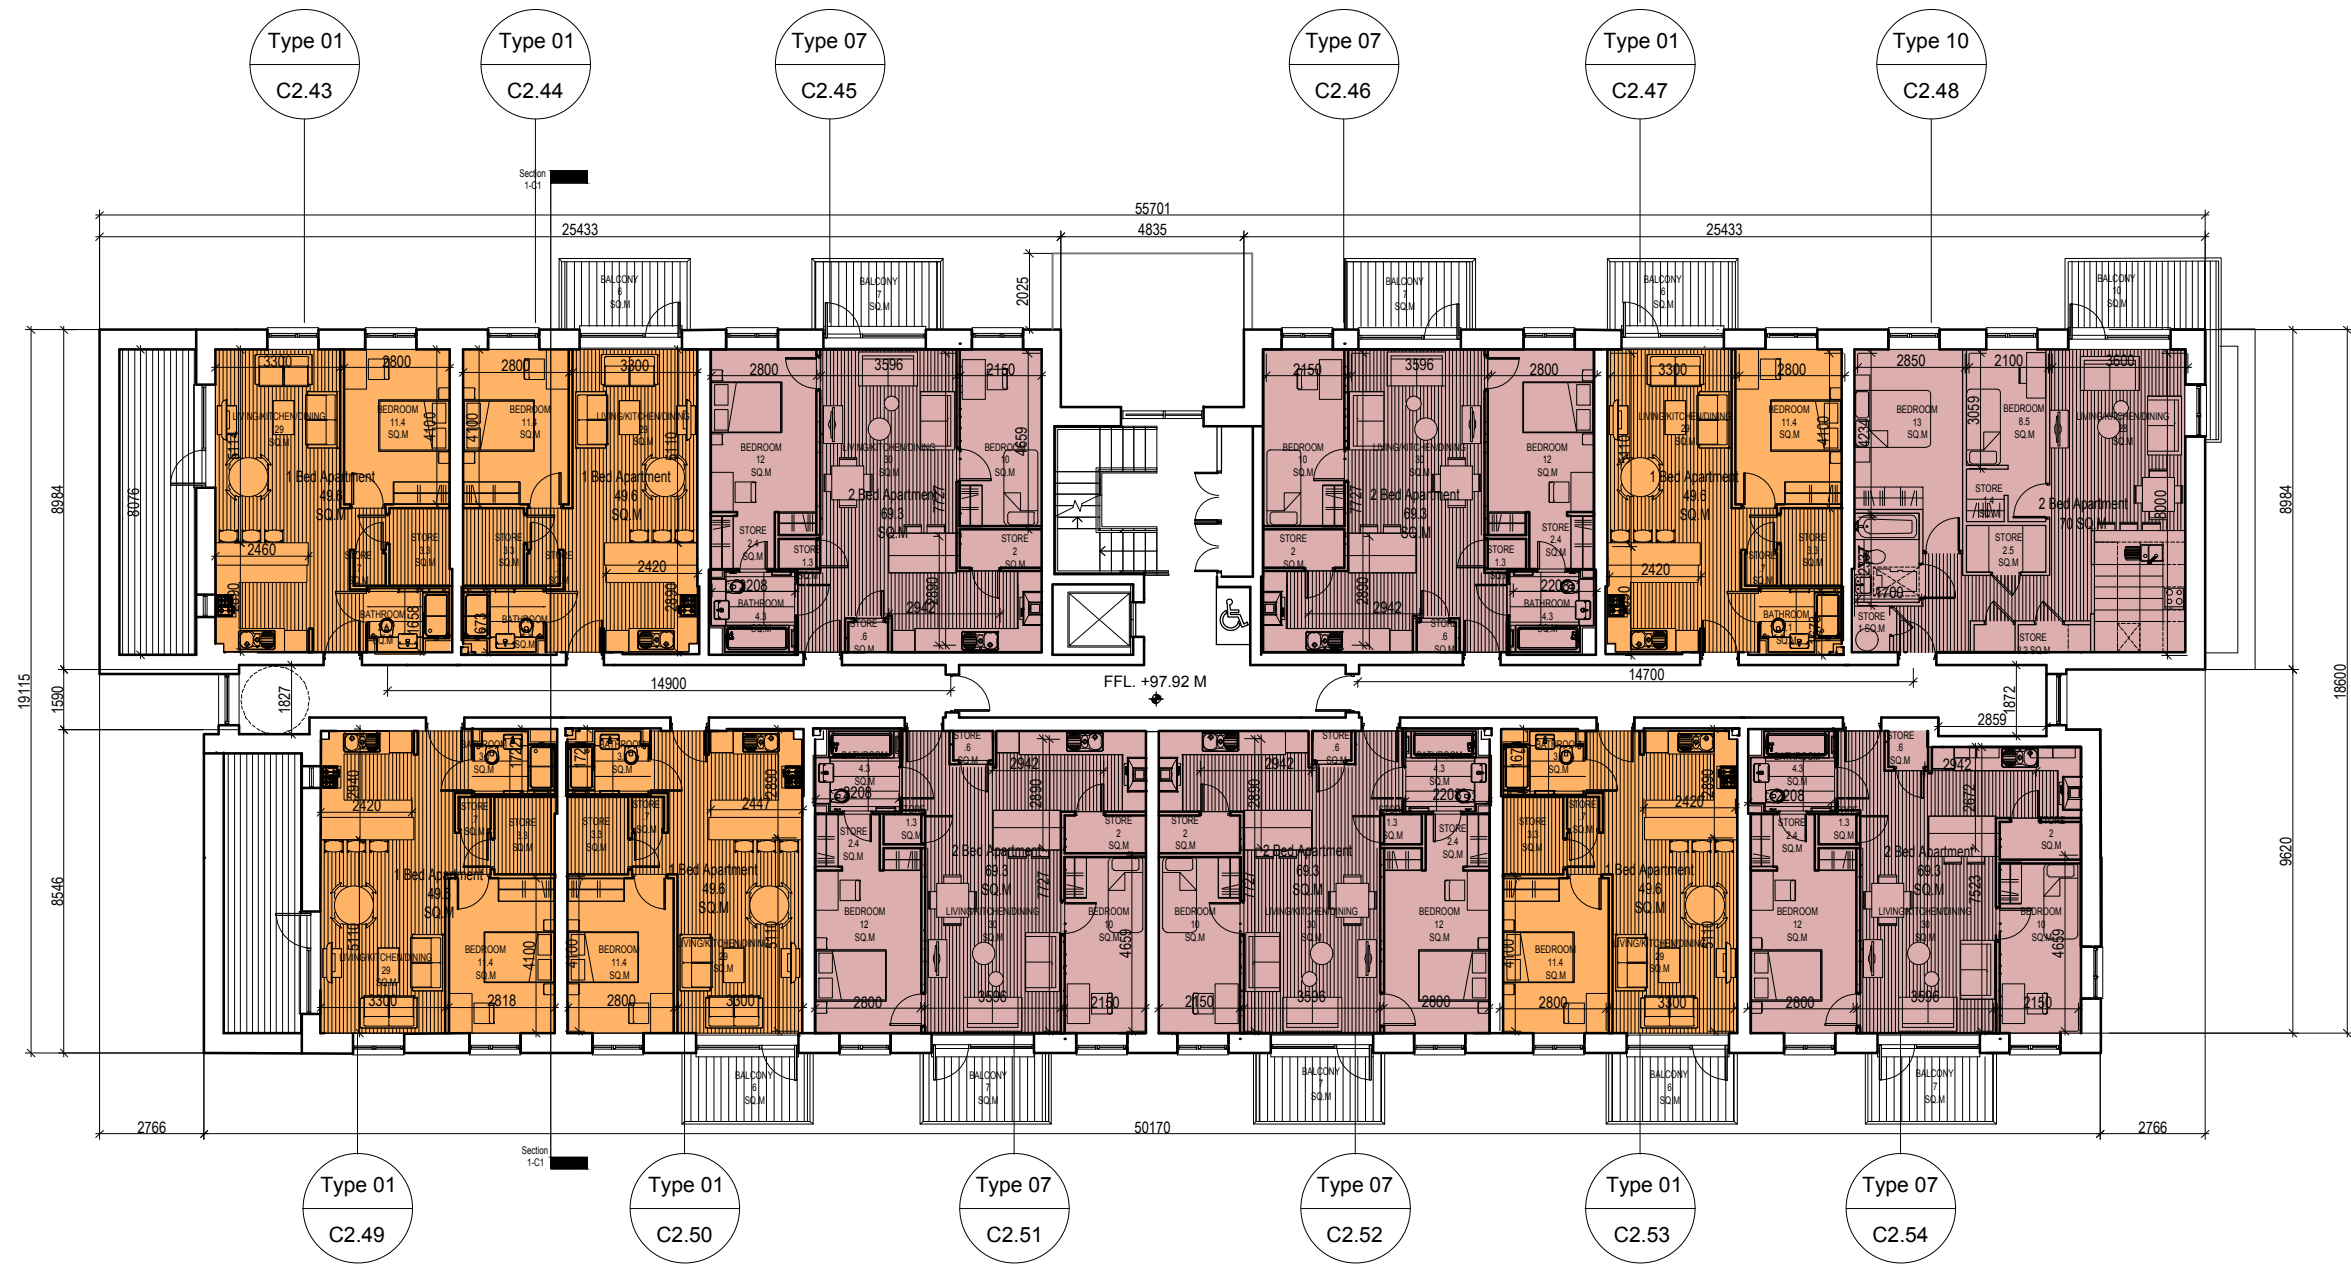

JOHN FLEMING
ARCHITECTS

103 LEESON STREET UPPER, DUBLIN 4.
T: (01) 6689888 E: info@jfa.ie W: www.jfa.ie

CLIENT
Ardstone Homes Ltd

PROJECT
Residential Development
at Scholarstown Road

DRAWING
Blocks C2 Typical Floor Plan
4th Floor Plan

SCALE
1:200 @ A3

JOB NO.
1823

DRAWN BY
NK

DATE
November 2019

DRAWING NUMBER
P-PL-C2-04


REVISION
-

DRAWING LOCATION
w:\18 jobs\1823\03 planning\3.1 planning application\3.1.2.rvt

DRAWING STATUS
PLANNING

LEGEND

- 1 Bed Apartment
- 2 Bed Apart/3 Person

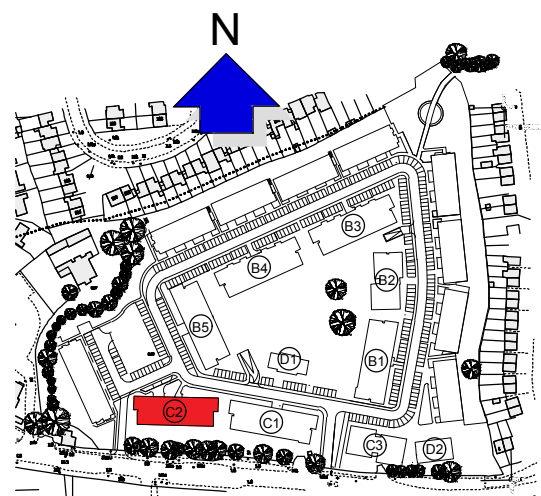


Keyplan | Scale 1:5000 @A3

Blocks C2 - Part V Block - 5th Floor Plan

Block C2 proposed for 'Part V' calculations

- GENERAL NOTES
1. COPYRIGHT RESERVED
 2. DO NOT SCALE DRAWING. USE FIGURED DIMENSIONS ONLY.
 3. ALL DISCREPANCIES TO BE REPORTED TO ARCHITECT.
 4. THE CONTRACTOR IS RESPONSIBLE FOR CHECKING ALL LEVELS AND DIMENSIONS.
 5. ALL STRUCTURE TO BE TO STRUCTURAL ENGINEERS DETAILS.
 6. ALL MECH & ELEC SERVICES TO SERVICES ENGINEERS DETAILS.
 7. ALL PROPRIETARY ITEMS TO BE INSTALLED IN ACCORDANCE WITH MANUFACTURERS INSTRUCTIONS.
 8. CONTRACTOR IS RESPONSIBLE FOR THE COORDINATION OF STRUCTURE FINISHES AND SERVICES.

REV	DATE	DESCRIPTION	BY

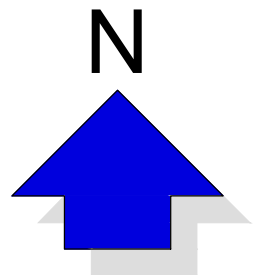

JOHN FLEMING
ARCHITECTS

103 LEESON STREET UPPER, DUBLIN 4.
T: (01) 6689888 E: info@jfa.ie W: www.jfa.ie

CLIENT
Ardstone Homes Ltd

PROJECT
Residential Development
at Scholarstown Road

DRAWING
Blocks C2 Floor Plan
5th Floor Plan

SCALE
1:200 @ A3

JOB NO.
1823

DRAWN BY
NK

DATE
November 2019

DRAWING NUMBER
P-PL-C2-05


REVISION
-

DRAWING LOCATION
w:\18 jobs\1823\03 planning\3.1 planning application\3.1.2.dwg

DRAWING STATUS
PLANNING

LEGEND

- 1 Bed Apartment
- 2 Bed Apart/3 Person
- 2 Bed Apartment/4 Person

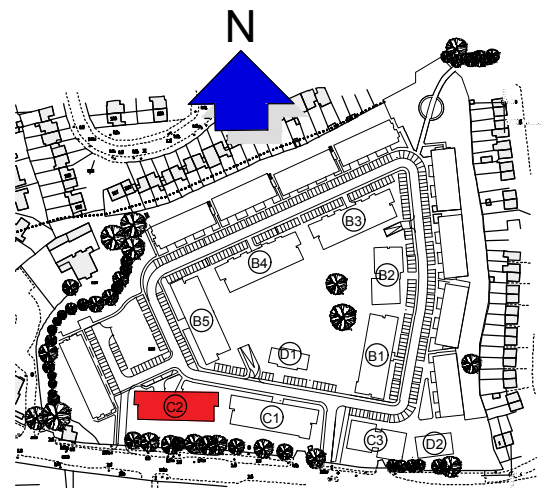

Keyplan | Scale 1:5000 @A3