


Blocks C3 - West and North elevations

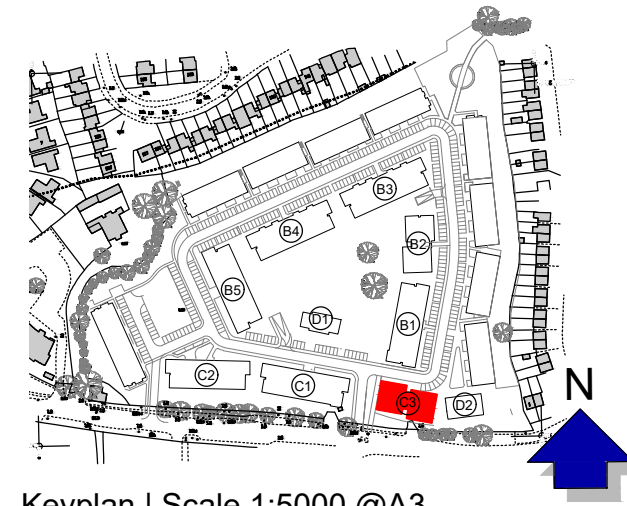

GENERAL NOTES

1. COPYRIGHT RESERVED
2. DO NOT SCALE DRAWING. USE FIGURED DIMENSIONS ONLY.
3. ALL DISCREPANCIES TO BE REPORTED TO ARCHITECT.
4. THE CONTRACTOR IS RESPONSIBLE FOR CHECKING ALL LEVELS AND DIMENSIONS.
5. ALL STRUCTURE TO BE TO STRUCTURAL ENGINEERS DETAILS.
6. ALL MECH & ELEC SERVICES TO SERVICES ENGINEERS DETAILS.
7. ALL PROPRIETARY ITEMS TO BE INSTALLED IN ACCORDANCE WITH MANUFACTURERS INSTRUCTIONS.
8. CONTRACTOR IS RESPONSIBLE FOR THE COORDINATION OF STRUCTURE FINISHES AND SERVICES.

REV	DATE	DESCRIPTION	BY

Keyplan | Scale 1:5000 @A3

Materials Legend

- 01 - Selected red/orange brick
- 02 - Render to selected colour
- 03 - Aluminium/uPVC windows to selected colour
- 04 - Balconies with black steel rail and columns
- 05 - PV Roof panels

West elevation



North elevation





JOHN FLEMING
 ARCHITECTS
 103 LEESON STREET UPPER, DUBLIN 4.
 T: (01) 6689888 E: info@jfa.ie W: www.jfa.ie

CLIENT
Ardstone Homes Ltd

PROJECT
Residential Development
at Scholarstown Road


DRAWING
Blocks C3
Elevations

SCALE 1:200 @ A3	JOB NO. 1823
DRAWN BY NK	DATE November 2019
DRAWING NUMBER P-EL-C3-01	REVISION

DRAWING LOCATION
w:\18 jobs\182303-planning\3.1 planning application\3.1.2.rvt

DRAWING STATUS PLANNING

Blocks C3 - East and South elevations

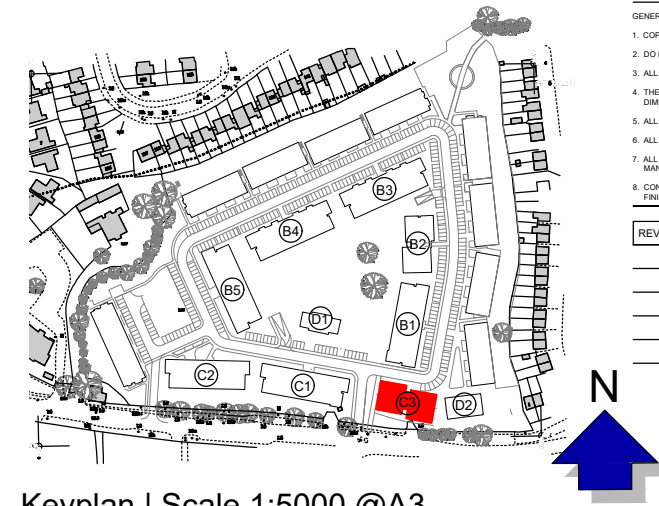

GENERAL NOTES

1. COPYRIGHT RESERVED
2. DO NOT SCALE DRAWING. USE FIGURED DIMENSIONS ONLY.
3. ALL DISCREPANCIES TO BE REPORTED TO ARCHITECT.
4. THE CONTRACTOR IS RESPONSIBLE FOR CHECKING ALL LEVELS AND DIMENSIONS.
5. ALL STRUCTURE TO BE TO STRUCTURAL ENGINEERS DETAILS.
6. ALL MECH & ELEC SERVICES TO SERVICES ENGINEERS DETAILS.
7. ALL PROPRIETARY ITEMS TO BE INSTALLED IN ACCORDANCE WITH MANUFACTURERS INSTRUCTIONS.
8. CONTRACTOR IS RESPONSIBLE FOR THE COORDINATION OF STRUCTURE FINISHES AND SERVICES.

REV	DATE	DESCRIPTION	BY

Keyplan | Scale 1:5000 @A3

- Materials Legend**
- 01 - Selected red/orange brick
 - 02 - Render to selected colour
 - 03 - Aluminium/uPVC windows to selected colour
 - 04 - Balconies with black steel rail and columns
 - 05 - PV Roof panels

East elevation



South elevation




JOHN FLEMING ARCHITECTS
 103 LEESON STREET UPPER, DUBLIN 4.
 T: (01) 6689888 E: info@jfa.ie W: www.jfa.ie

CLIENT
 Ardstone Homes Ltd

PROJECT
 Residential Development
 at Scholarstown Road

DRAWING
 Blocks C3
 Elevations




SCALE 1:200 @ A3 JOB NO. 1823
 DRAWN BY NK
 DATE November 2019
 DRAWING NUMBER P-EL-C3-02 REVISION
 DRAWING LOCATION w:\18 jobs\182303-planning\3.1-planning-application\3.1.2.rvt

DRAWING STATUS
PLANNING

Blocks C3 - Ground Floor Plan

- GENERAL NOTES
1. COPYRIGHT RESERVED
 2. DO NOT SCALE DRAWING. USE FIGURED DIMENSIONS ONLY.
 3. ALL DISCREPANCIES TO BE REPORTED TO ARCHITECT.
 4. THE CONTRACTOR IS RESPONSIBLE FOR CHECKING ALL LEVELS AND DIMENSIONS.
 5. ALL STRUCTURE TO BE TO STRUCTURAL ENGINEERS DETAILS.
 6. ALL MECH & ELEC SERVICES TO SERVICES ENGINEERS DETAILS.
 7. ALL PROPRIETARY ITEMS TO BE INSTALLED IN ACCORDANCE WITH MANUFACTURERS INSTRUCTIONS.
 8. CONTRACTOR IS RESPONSIBLE FOR THE COORDINATION OF STRUCTURE FINISHES AND SERVICES.

REV	DATE	DESCRIPTION	BY

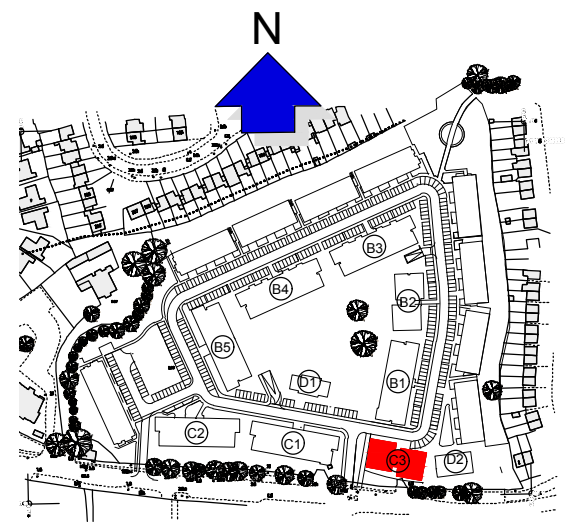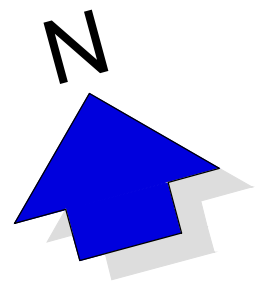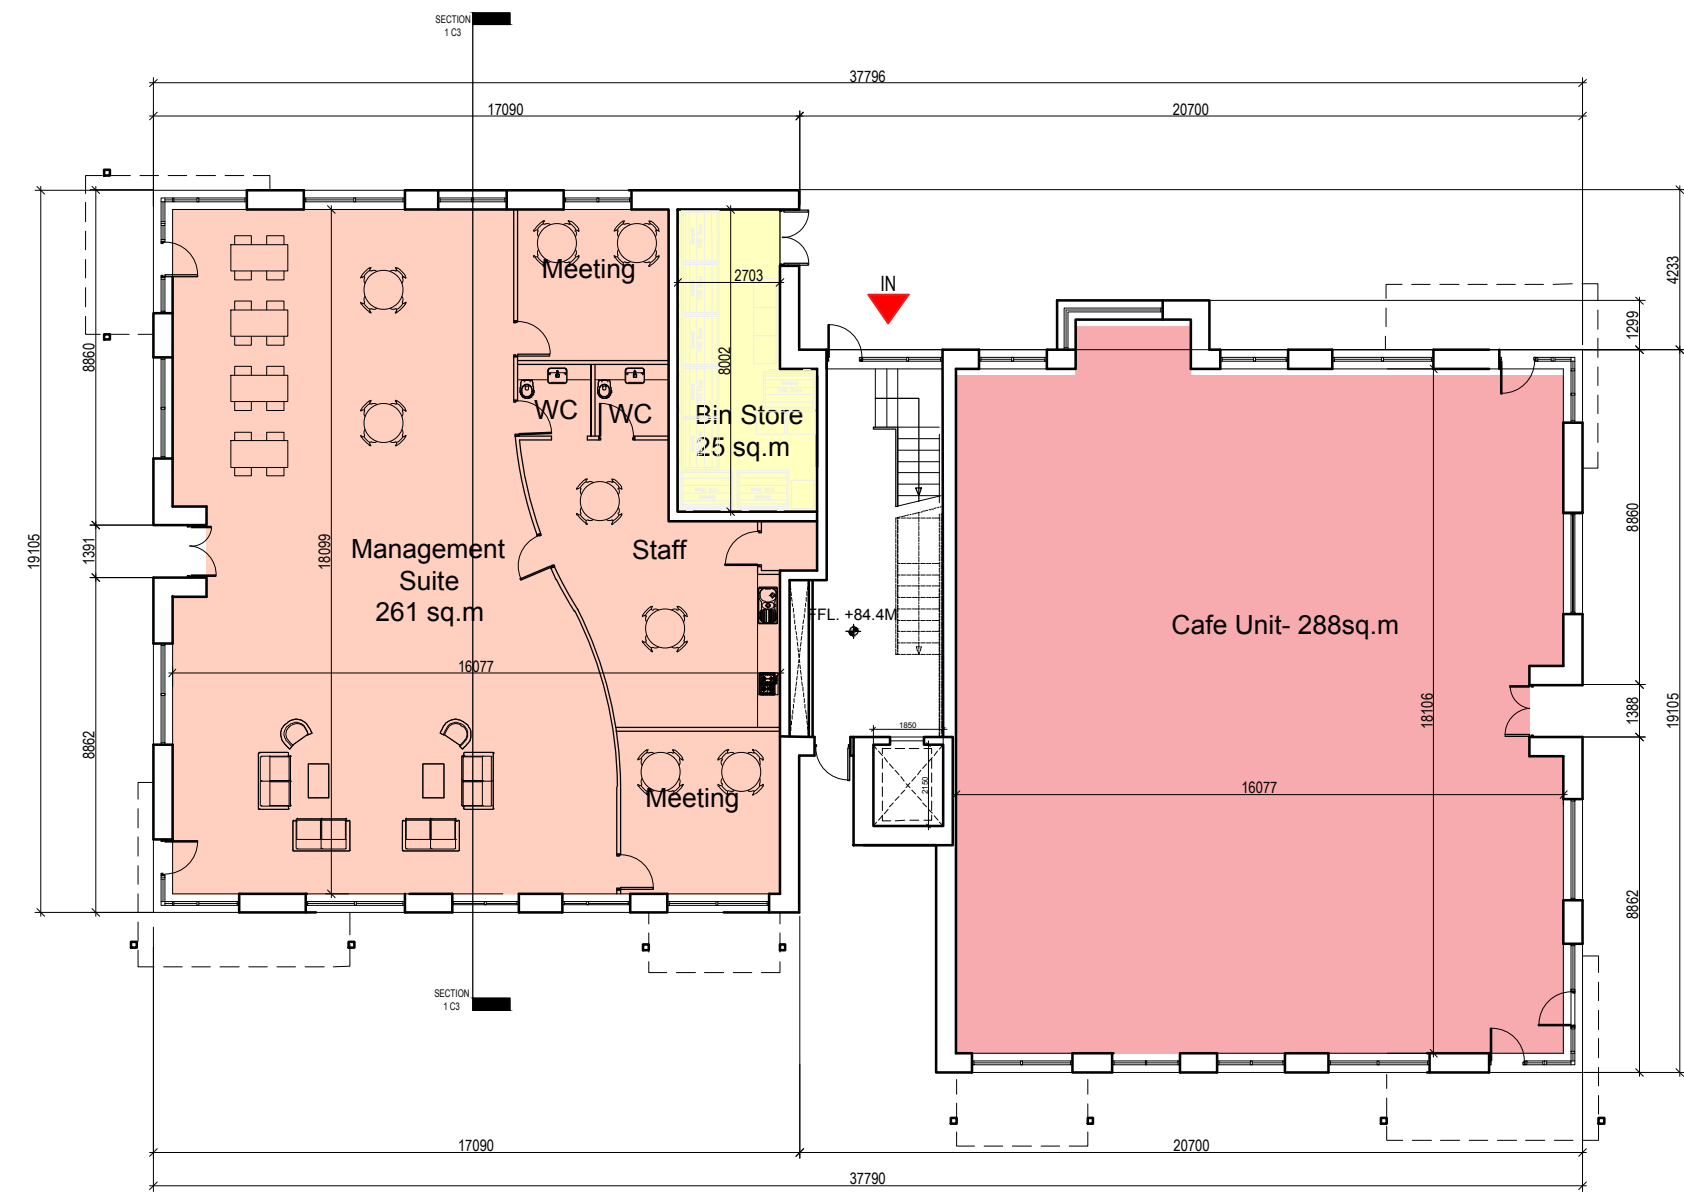

Keyplan | Scale 1:5000 @A3



JOHN FLEMING ARCHITECTS

103 LEESON STREET UPPER, DUBLIN 4.
T: (01) 6689888 E: info@jfa.ie W: www.jfa.ie

CLIENT
Ardstone Homes Ltd

PROJECT
Residential Development
at Scholarstown Road

DRAWING
Blocks C3
Ground Floor Plan

SCALE
1:200 @ A3

JOB NO.
1823

DRAWN BY
NK

DATE
November 2019


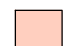

DRAWING NUMBER
P-PL-C3-00

REVISION



DRAWING LOCATION
w:\118 jobs\1823\03 planning\3.1 planning application\3.1.2.rvt

DRAWING STATUS
PLANNING

LEGEND

-  Management Suite
-  Cafe Unit
-  Bin Store


Blocks C3 - 1st Floor Plan

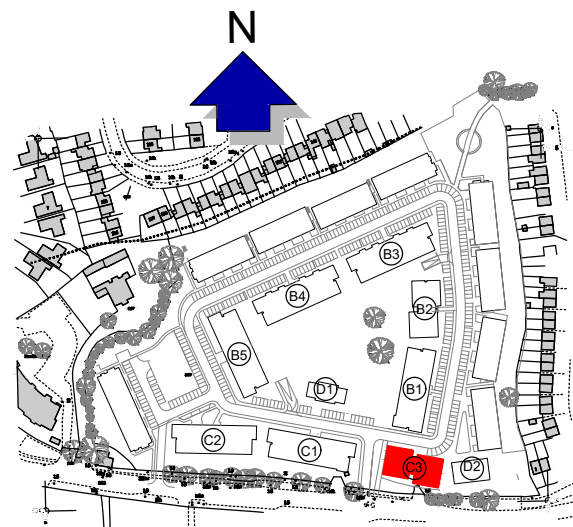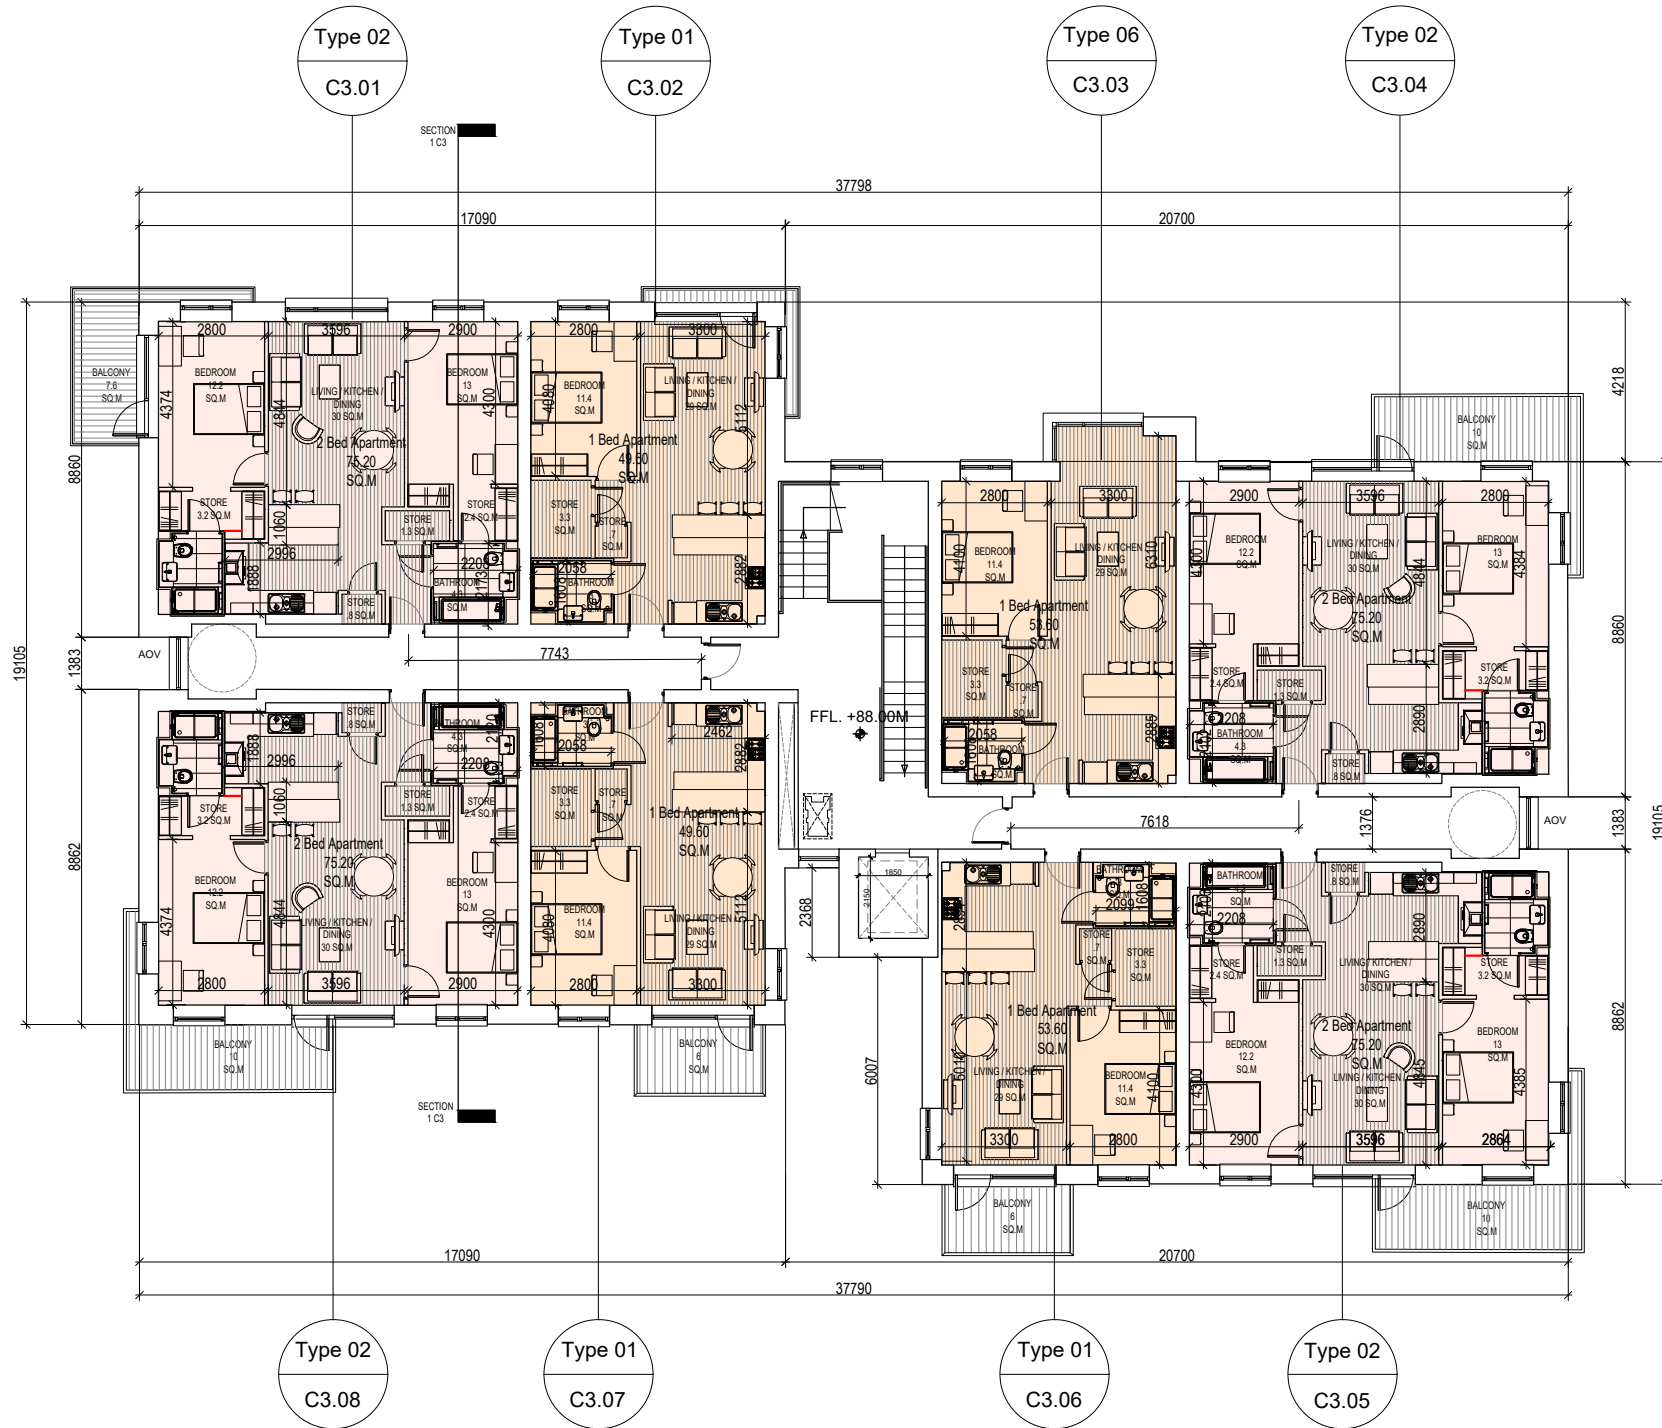

Keyplan | Scale 1:5000 @A3

- GENERAL NOTES
1. COPYRIGHT RESERVED
 2. DO NOT SCALE DRAWING. USE FIGURED DIMENSIONS ONLY.
 3. ALL DISCREPANCIES TO BE REPORTED TO ARCHITECT.
 4. THE CONTRACTOR IS RESPONSIBLE FOR CHECKING ALL LEVELS AND DIMENSIONS.
 5. ALL STRUCTURE TO BE TO STRUCTURAL ENGINEERS DETAILS.
 6. ALL MECH & ELEC SERVICES TO SERVICES ENGINEERS DETAILS.
 7. ALL PROPRIETARY ITEMS TO BE INSTALLED IN ACCORDANCE WITH MANUFACTURERS INSTRUCTIONS.
 8. CONTRACTOR IS RESPONSIBLE FOR THE COORDINATION OF STRUCTURE FINISHES AND SERVICES.

REV	DATE	DESCRIPTION	BY

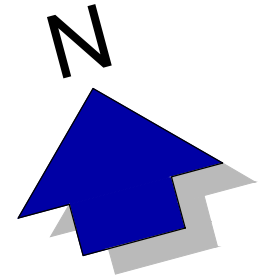

JOHN FLEMING
ARCHITECTS
103 LEESON STREET UPPER, DUBLIN 4.
T: (01) 6689888 E: info@jfa.ie W: www.jfa.ie

CLIENT
Ardstone Homes Ltd

PROJECT
Residential Development
at Scholarstown Road

DRAWING
Blocks C3
1st Floor Plan

SCALE 1:200 @ A3 JOB NO. 1823

DRAWN BY NK

DATE November 2019

DRAWING NUMBER P-PL-C3-01 REVISION

DRAWING LOCATION


w:\18 jobs\182303-planning\3.1 planning application\3.1.2.rvt

DRAWING STATUS
PLANNING

LEGEND


- 1 Bed Apartment
- 2 Bed Apartment (4 Person)

Blocks C3 - 2nd Floor Plan

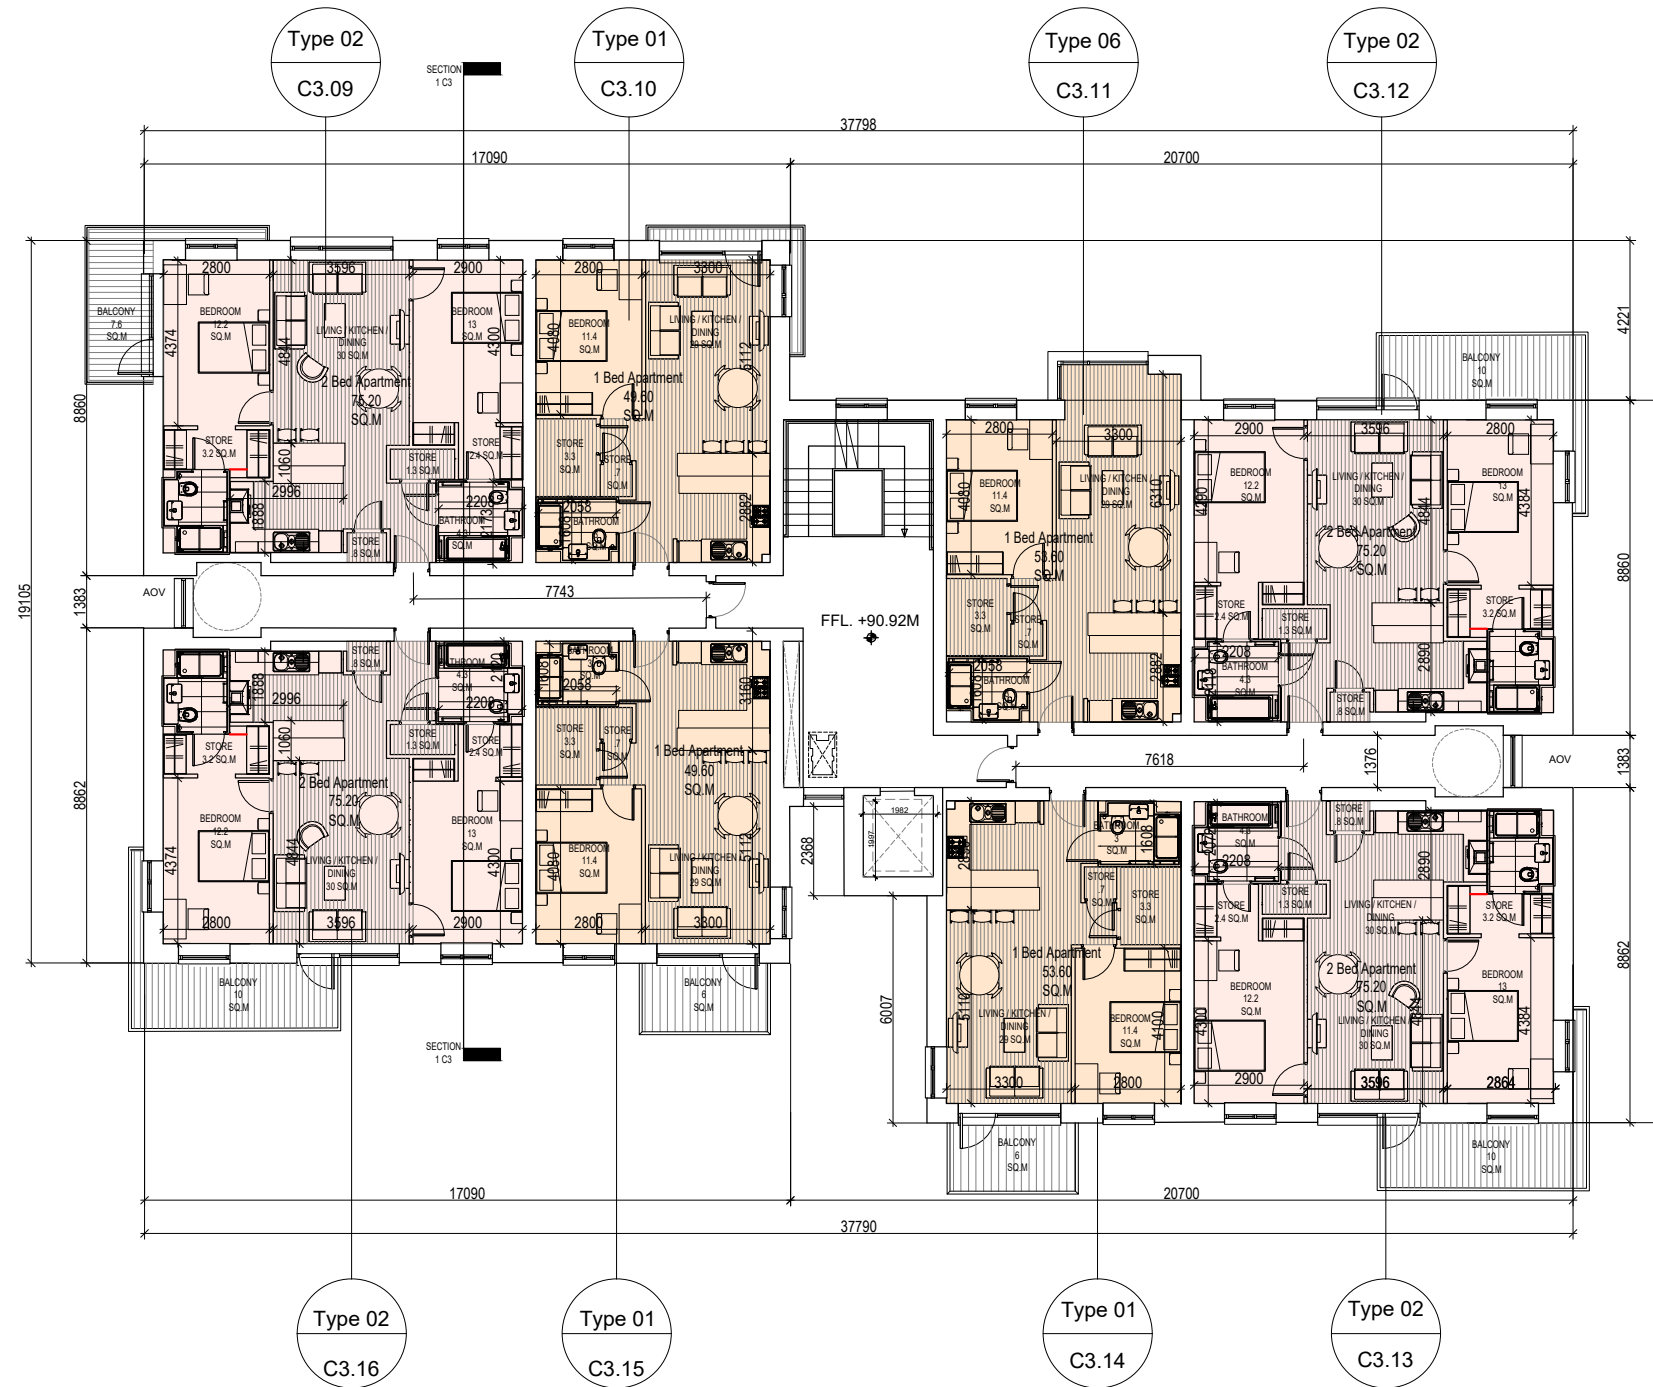

- GENERAL NOTES
1. COPYRIGHT RESERVED
 2. DO NOT SCALE DRAWING. USE FIGURED DIMENSIONS ONLY.
 3. ALL DISCREPANCIES TO BE REPORTED TO ARCHITECT.
 4. THE CONTRACTOR IS RESPONSIBLE FOR CHECKING ALL LEVELS AND DIMENSIONS.
 5. ALL STRUCTURE TO BE TO STRUCTURAL ENGINEERS DETAILS.
 6. ALL MECH & ELEC SERVICES TO SERVICES ENGINEERS DETAILS.
 7. ALL PROPRIETARY ITEMS TO BE INSTALLED IN ACCORDANCE WITH MANUFACTURERS INSTRUCTIONS.
 8. CONTRACTOR IS RESPONSIBLE FOR THE COORDINATION OF STRUCTURE FINISHES AND SERVICES.

REV	DATE	DESCRIPTION	BY

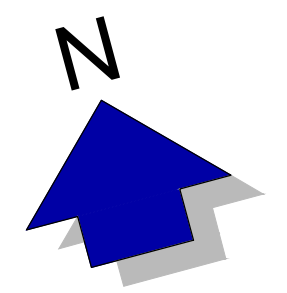

JOHN FLEMING
ARCHITECTS

103 LEESON STREET UPPER, DUBLIN 4.
T: (01) 6689888 E: info@jfa.ie W: www.jfa.ie

CLIENT
Ardstone Homes Ltd

PROJECT
Residential Development
at Scholarstown Road

DRAWING
Blocks C3
2nd Floor Plan

SCALE
1:200 @ A3

JOB NO.
1823

DRAWN BY
NK

DATE
November 2019

DRAWING NUMBER
P-PL-C3-02


REVISION

DRAWING LOCATION
w:\18 jobs\182303-planning\3.1 planning application\3.1.2.mxd

DRAWING STATUS
PLANNING

LEGEND

- 1 Bed Apartment
- 2 Bed Apartment (4 Person)


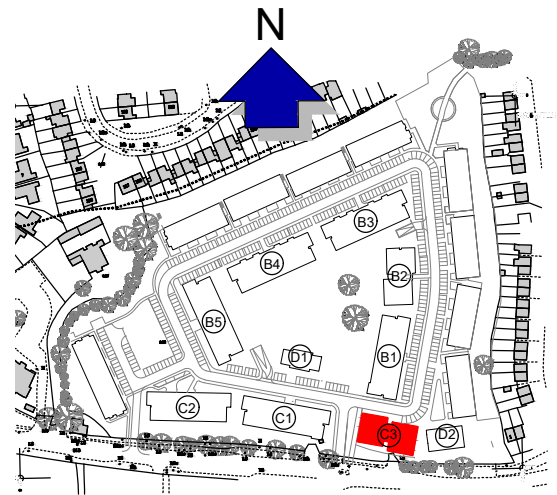


Keyplan | Scale 1:5000 @A3

Blocks C3 - 3rd Floor Plan

- GENERAL NOTES
1. COPYRIGHT RESERVED
 2. DO NOT SCALE DRAWING. USE FIGURED DIMENSIONS ONLY.
 3. ALL DISCREPANCIES TO BE REPORTED TO ARCHITECT.
 4. THE CONTRACTOR IS RESPONSIBLE FOR CHECKING ALL LEVELS AND DIMENSIONS.
 5. ALL STRUCTURE TO BE TO STRUCTURAL ENGINEERS DETAILS.
 6. ALL MECH & ELEC SERVICES TO SERVICES ENGINEERS DETAILS.
 7. ALL PROPRIETARY ITEMS TO BE INSTALLED IN ACCORDANCE WITH MANUFACTURERS INSTRUCTIONS.
 8. CONTRACTOR IS RESPONSIBLE FOR THE COORDINATION OF STRUCTURE FINISHES AND SERVICES.

REV	DATE	DESCRIPTION	BY

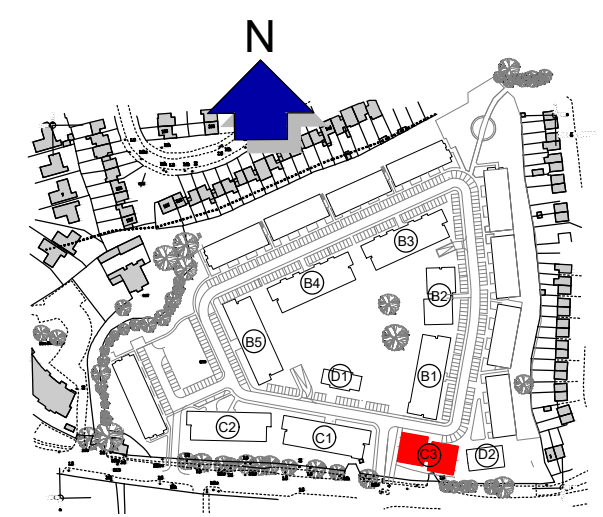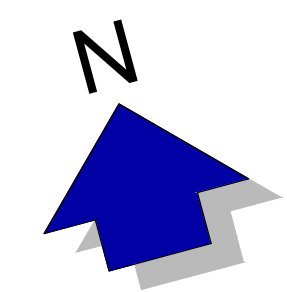

Keyplan | Scale 1:5000 @A3

JOHN FLEMING
ARCHITECTS

103 LEESON STREET UPPER, DUBLIN 4.
T: (01) 6689888 E: info@jfa.ie W: www.jfa.ie

CLIENT
Ardstone Homes Ltd

PROJECT
Residential Development
at Scholarstown Road

DRAWING
Blocks C3
3rd Floor Plan

SCALE
1:200 @ A3

JOB NO.
1823

DRAWN BY
NK

DATE
November 2019

DRAWING NUMBER
P-PL-C3-03

REVISION


DRAWING LOCATION
w:\18 jobs\182303-planning\3.1 planning application\3.1.2.rvt

DRAWING STATUS
PLANNING

LEGEND


- 1 Bed Apartment
- 2 Bed Apartment (4 Person)

Blocks C3 - 4th Floor Plan

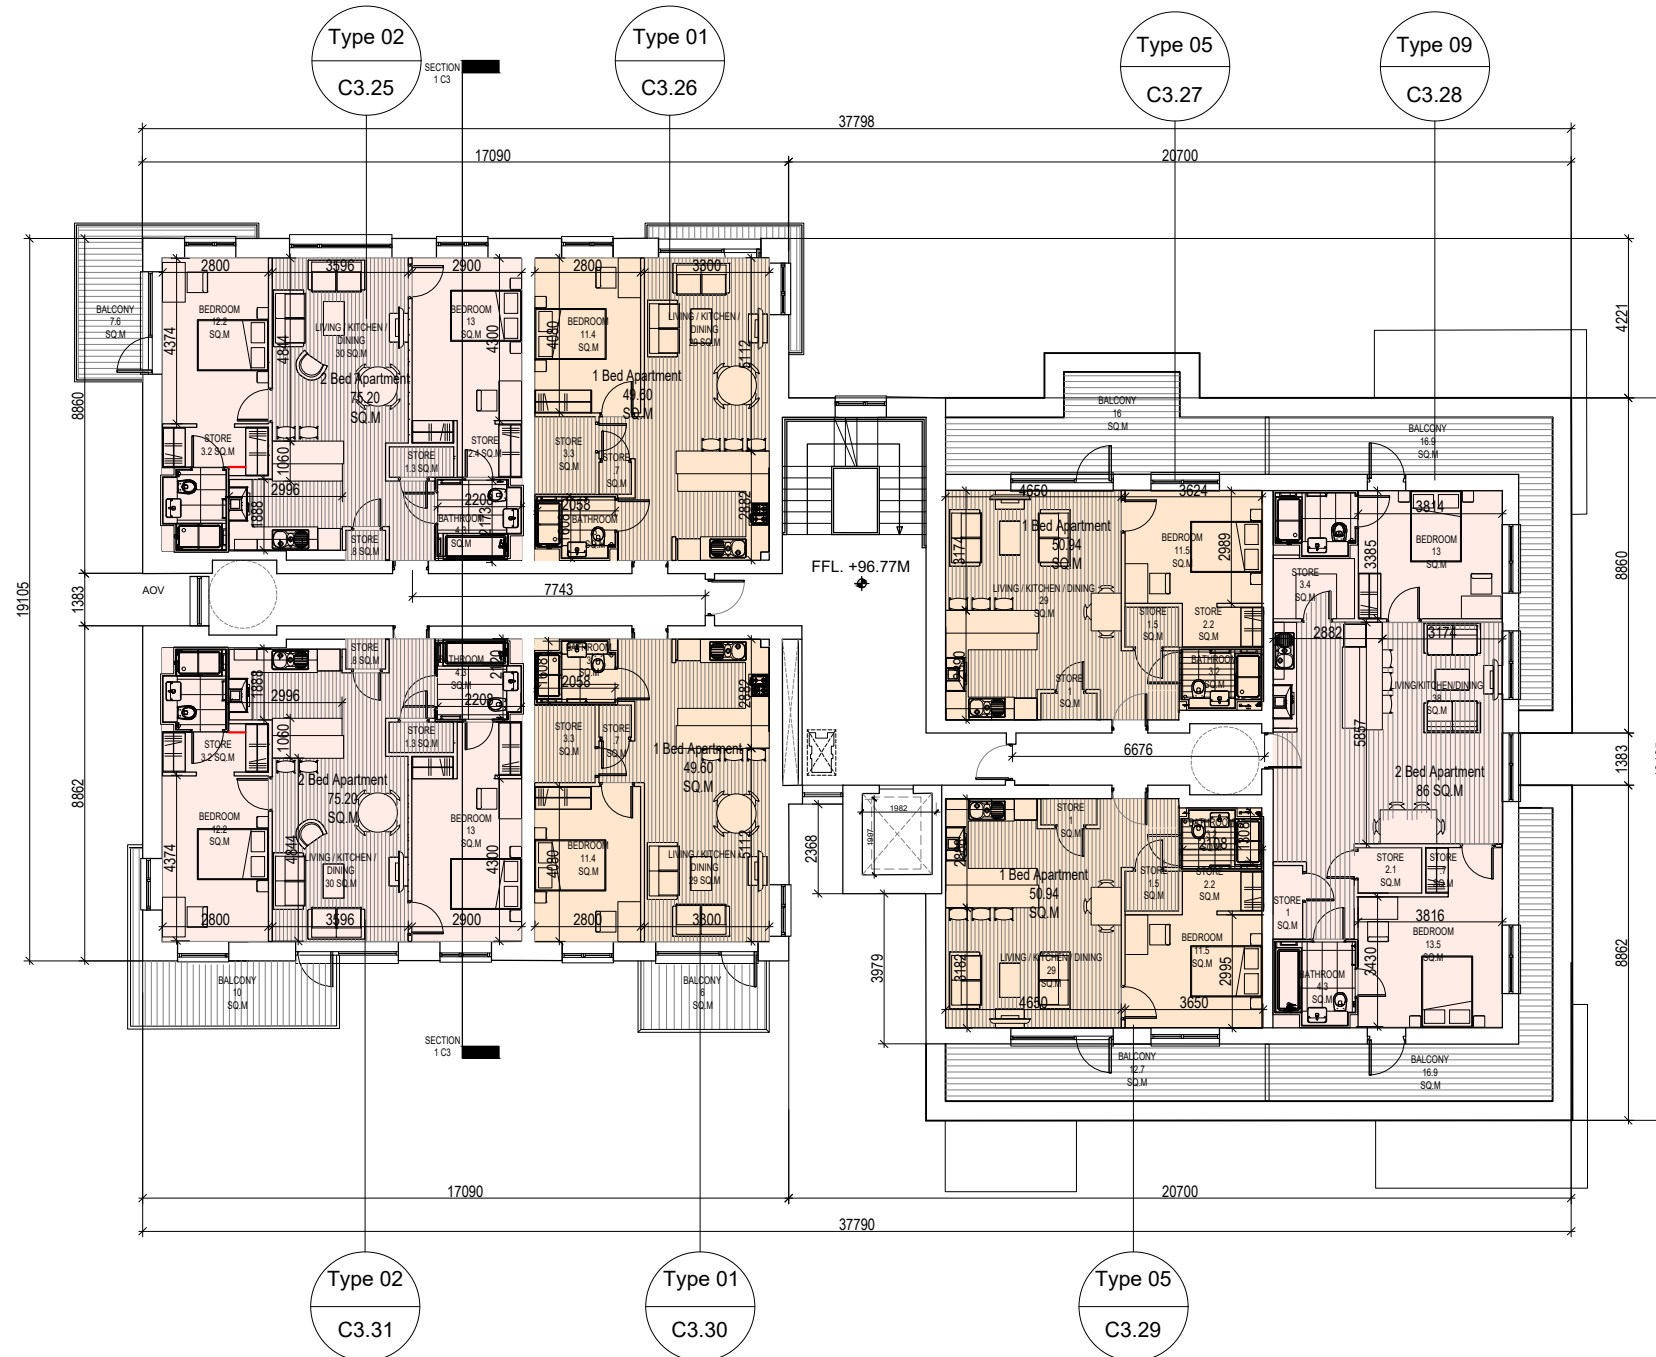

- GENERAL NOTES
1. COPYRIGHT RESERVED
 2. DO NOT SCALE DRAWING. USE FIGURED DIMENSIONS ONLY.
 3. ALL DISCREPANCIES TO BE REPORTED TO ARCHITECT.
 4. THE CONTRACTOR IS RESPONSIBLE FOR CHECKING ALL LEVELS AND DIMENSIONS.
 5. ALL STRUCTURE TO BE TO STRUCTURAL ENGINEERS DETAILS.
 6. ALL MECH & ELEC SERVICES TO SERVICES ENGINEERS DETAILS.
 7. ALL PROPRIETARY ITEMS TO BE INSTALLED IN ACCORDANCE WITH MANUFACTURERS INSTRUCTIONS.
 8. CONTRACTOR IS RESPONSIBLE FOR THE COORDINATION OF STRUCTURE FINISHES AND SERVICES.

REV	DATE	DESCRIPTION	BY

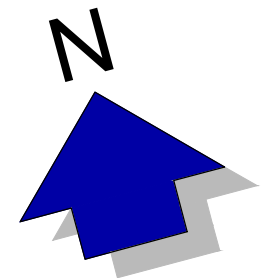

JOHN FLEMING
ARCHITECTS

103 LEESON STREET UPPER, DUBLIN 4.
T: (01) 6689888 E: info@jfa.ie W: www.jfa.ie

CLIENT
Ardstone Homes Ltd

PROJECT
Residential Development
at Scholarstown Road

DRAWING
Blocks C3
4th Floor Plan

SCALE 1:200 @ A3 JOB NO. 1823

DRAWN BY NK

DATE November 2019

DRAWING NUMBER P-PL-C3-04 REVISION


DRAWING LOCATION

w:\18 jobs\182303-planning\3.1 planning application\3.1.2.mxd

DRAWING STATUS
PLANNING



LEGEND

- 1 Bed Apartment
- 2 Bed Apartment (4 Person)

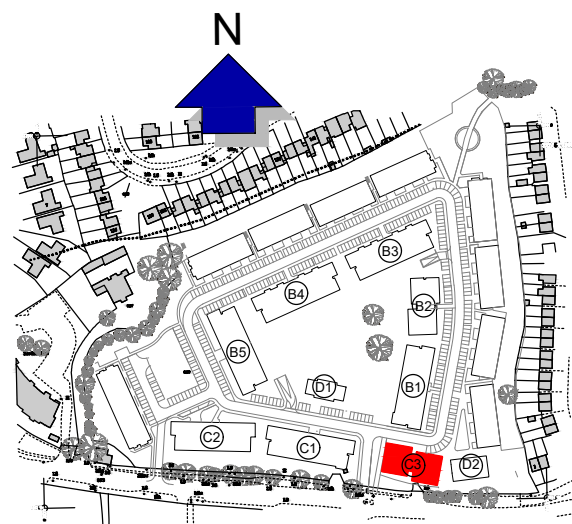

Keyplan | Scale 1:5000 @A3


Blocks C3 - 5th Floor Plan

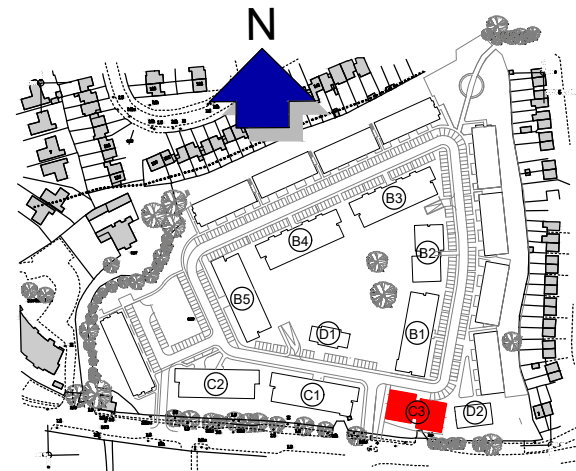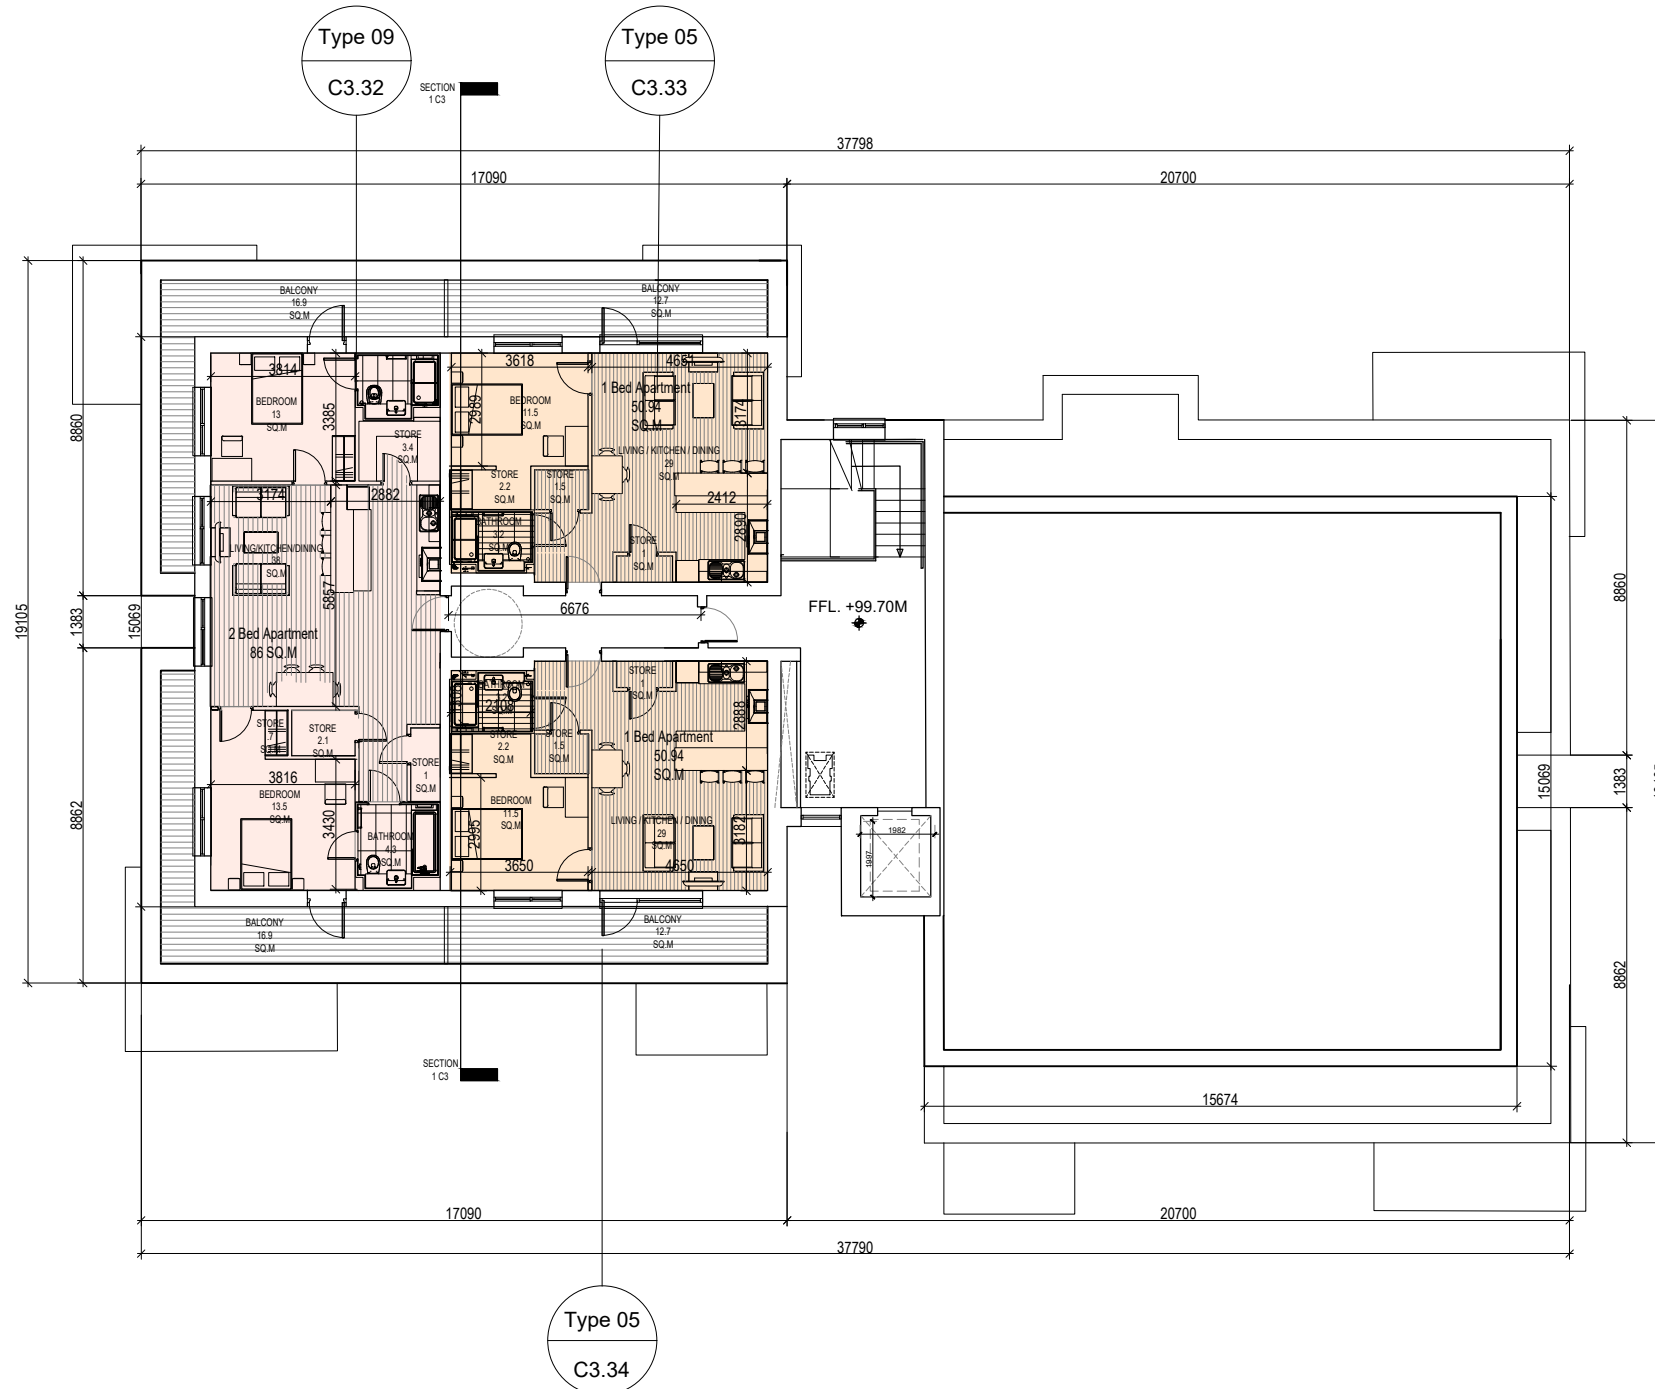

Keyplan | Scale 1:5000 @A3

- GENERAL NOTES
1. COPYRIGHT RESERVED.
 2. DO NOT SCALE DRAWING. USE FIGURED DIMENSIONS ONLY.
 3. ALL DISCREPANCIES TO BE REPORTED TO ARCHITECT.
 4. THE CONTRACTOR IS RESPONSIBLE FOR CHECKING ALL LEVELS AND DIMENSIONS.
 5. ALL STRUCTURE TO BE TO STRUCTURAL ENGINEERS DETAILS.
 6. ALL MECH & ELEC SERVICES TO SERVICES ENGINEERS DETAILS.
 7. ALL PROPRIETARY ITEMS TO BE INSTALLED IN ACCORDANCE WITH MANUFACTURERS INSTRUCTIONS.
 8. CONTRACTOR IS RESPONSIBLE FOR THE COORDINATION OF STRUCTURE FINISHES AND SERVICES.

REV	DATE	DESCRIPTION	BY

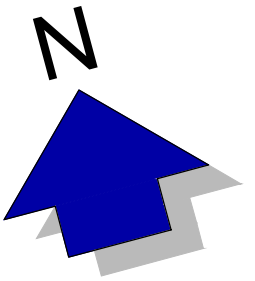

JOHN FLEMING
ARCHITECTS

103 LEESON STREET UPPER, DUBLIN 4.
T: (01) 6689888 E: info@jfa.ie W: www.jfa.ie

CLIENT
Ardstone Homes Ltd

PROJECT
Residential Development
at Scholarstown Road

DRAWING
Blocks C3
5th Floor Plan

SCALE 1:200 @ A3 JOB NO. 1823

DRAWN BY NK

DATE November 2019

DRAWING NUMBER P-PL-C3-05 REVISION

DRAWING LOCATION

W:\18 jobs\182303-planning\3.1 planning application\3.1.2.rvt

DRAWING STATUS

PLANNING

LEGEND

1 Bed Apartment

2 Bed Apartment (4 Person)