




BLOCK F - SOUTH ELEVATION

Scale 1:100 @ A1

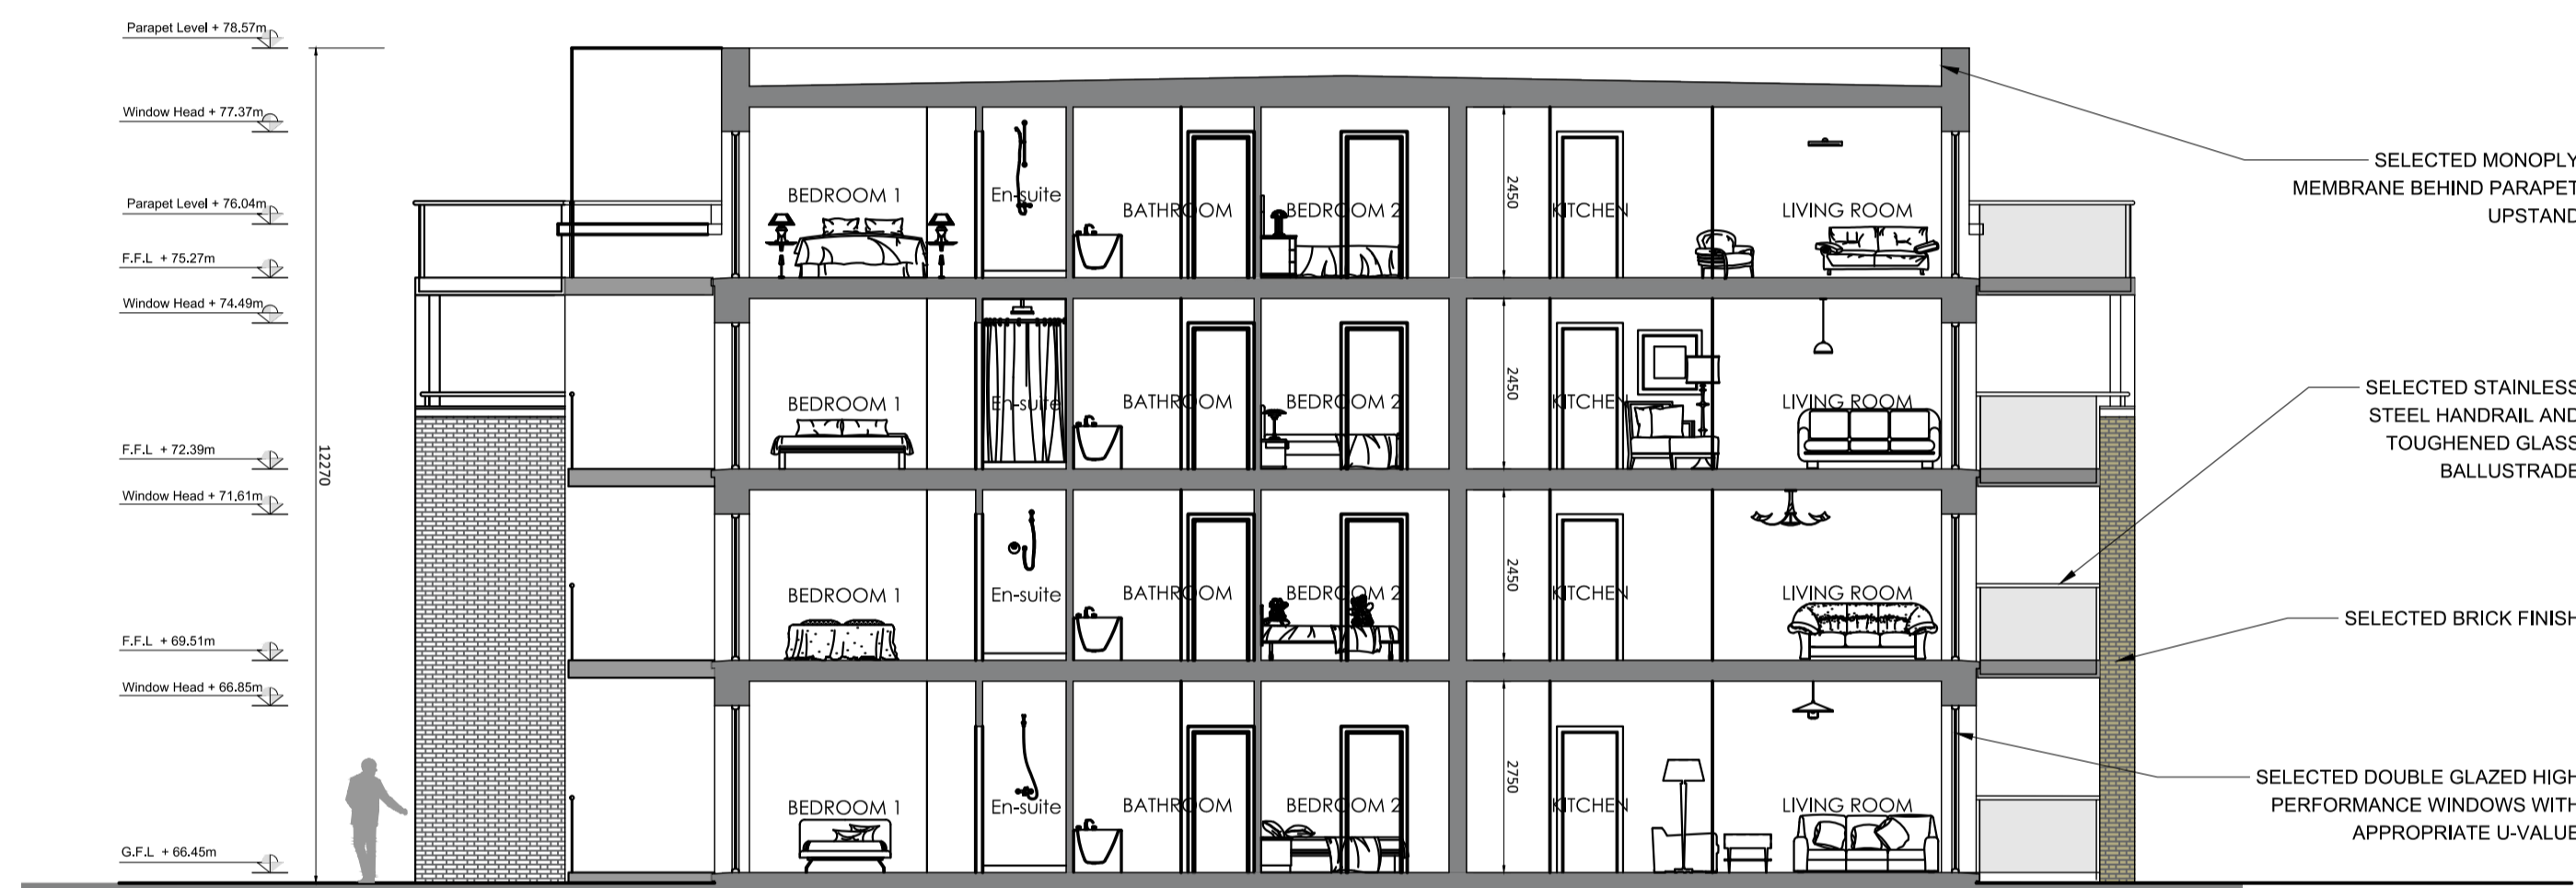

BLOCK F - SECTION

Scale 1:100 @ A1

GENERAL NOTES

The Developer/Contractor/Builder is to ensure that the building under construction/alteration is to comply where applicable with the 2010 Building Regulations in respect of all trades involved in the construction of this development.

The Developer/Contractor/Builder should notify BCA of any intended deviations from these plans prior to commencement of development.

All Site Development works to be carried out in accordance with "Recommendations for Site Development Works for Housing Areas" Dept. of Environment.

Contractors must verify all dimensions at the job before commencing any work. No working dimensions to be scaled. This drawing is for the purpose of planning only. Dimensions to blockwork only.

Revision

Date Rev.

NOTE: REFER TO HOUSING MIX STATEMENT FOR ALL RELEVANT ROOM AREAS


NOTE: REFER TO SITE LAYOUT (18002 301) FOR NORTH ORIENTATION AND F.F.L.'S.

(F.F.L.'S SHOWN ARE FROM LOCAL COUNCIL LEVEL AS INDICATED ON SITE LAYOUT)

SELECTED BRICK COLOUR TO BE DEFINED BY CHARACTER ZONING.

REFER TO CHARACTER ZONING MAP FOR FURTHER INFORMATION (18002 305)

* ALL DWELLINGS TO COMPLY WITH BUILDING REGULATIONS PART L 2011 (CONSERVATION OF FUEL AND ENERGY)

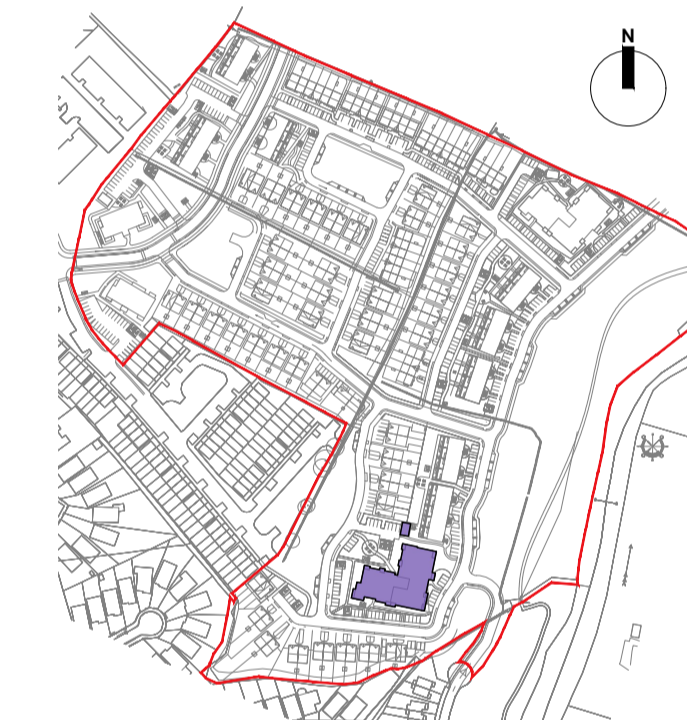

SITE LOCATION MAP

KEY LEGEND

Client: Westar Investments Ltd.

Job: Clane KDA1 SHD

Location: Lands at Capdoo & Abbeylands, Clane, Co. Kildare

Drawing Title: Apartments - Block F
Apt.'s F01 - F40
Elevations, Section & Bin Stores

oca brian connolly associates
CONSULTING ENGINEERS

BSc Eng. MSc, DIC, C.Eng. MIEI


The Studio, 'Wood's Way', Clane, Co. Kildare. L 045 892211 F 045 892420

e: bcassoc@eircom.net

Planning - SHD 02c


job no	18002
date	20-08-19
scale	As Shown
drawn by	David Casey
cad ref no	-
planning ref no	-
fire ref no	-
drawing no.	18002-334-9

BLOCK F - BIN STORE

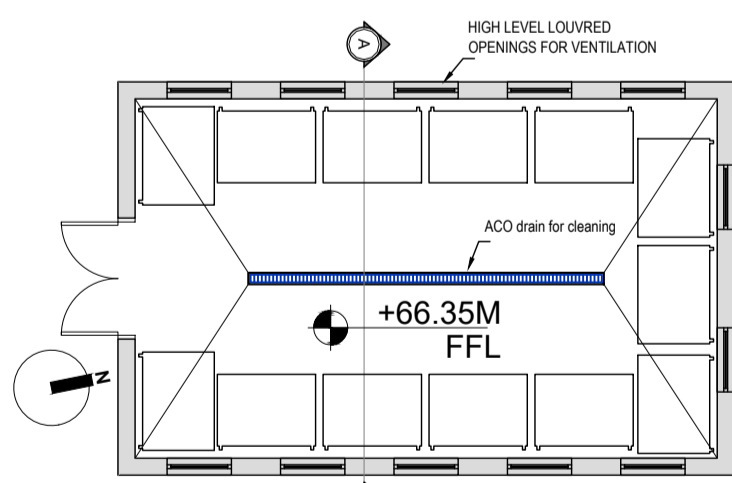


BLOCK F BIN STORE - FLOOR PLAN

Scale 1:100 @ A1 FLOOR AREA 36.6 MSQ

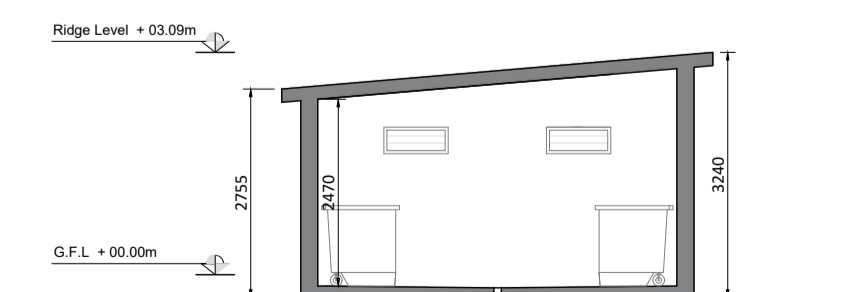


BLOCK F BIN STORE - SECTION

Scale 1:100 @ A1

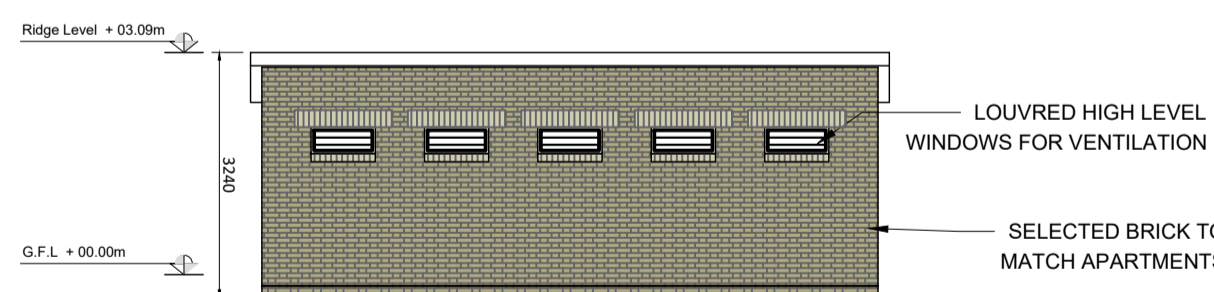


BLOCK F BIN STORE - EAST ELEVATION

Scale 1:100 @ A1

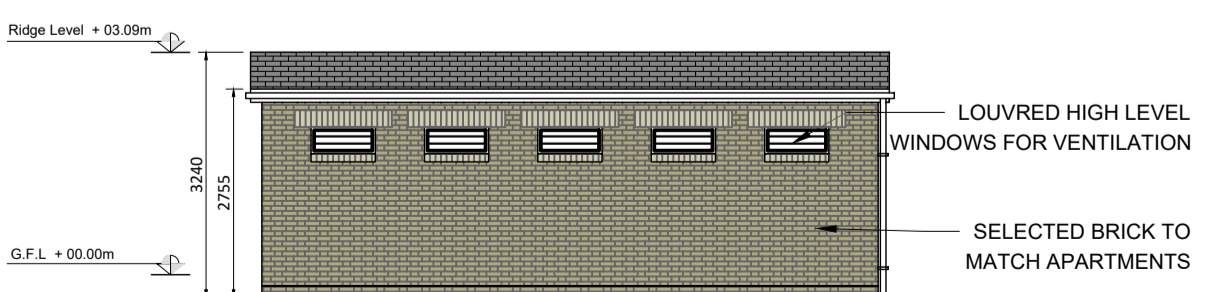

BLOCK F BIN STORE - WEST ELEVATION

Scale 1:100 @ A1

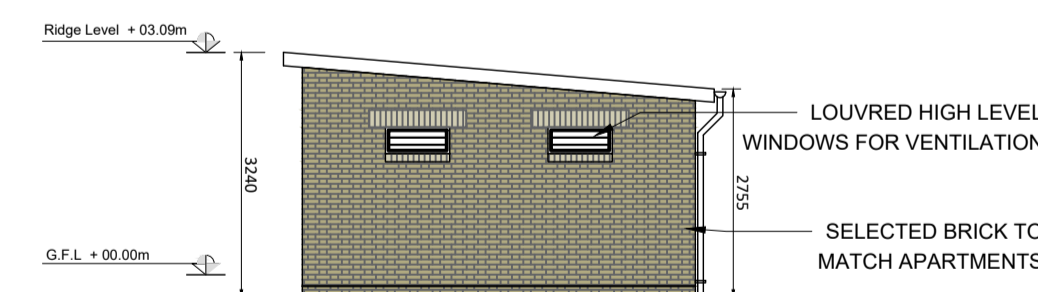

BLOCK F BIN STORE - NORTH ELEVATION

Scale 1:100 @ A1



BLOCK F BIN STORE - SOUTH ELEVATION

Scale 1:100 @ A1