




FIRST FLOOR PLAN (UNITS 120-123/124-127)
SCALE 1:100 @A1

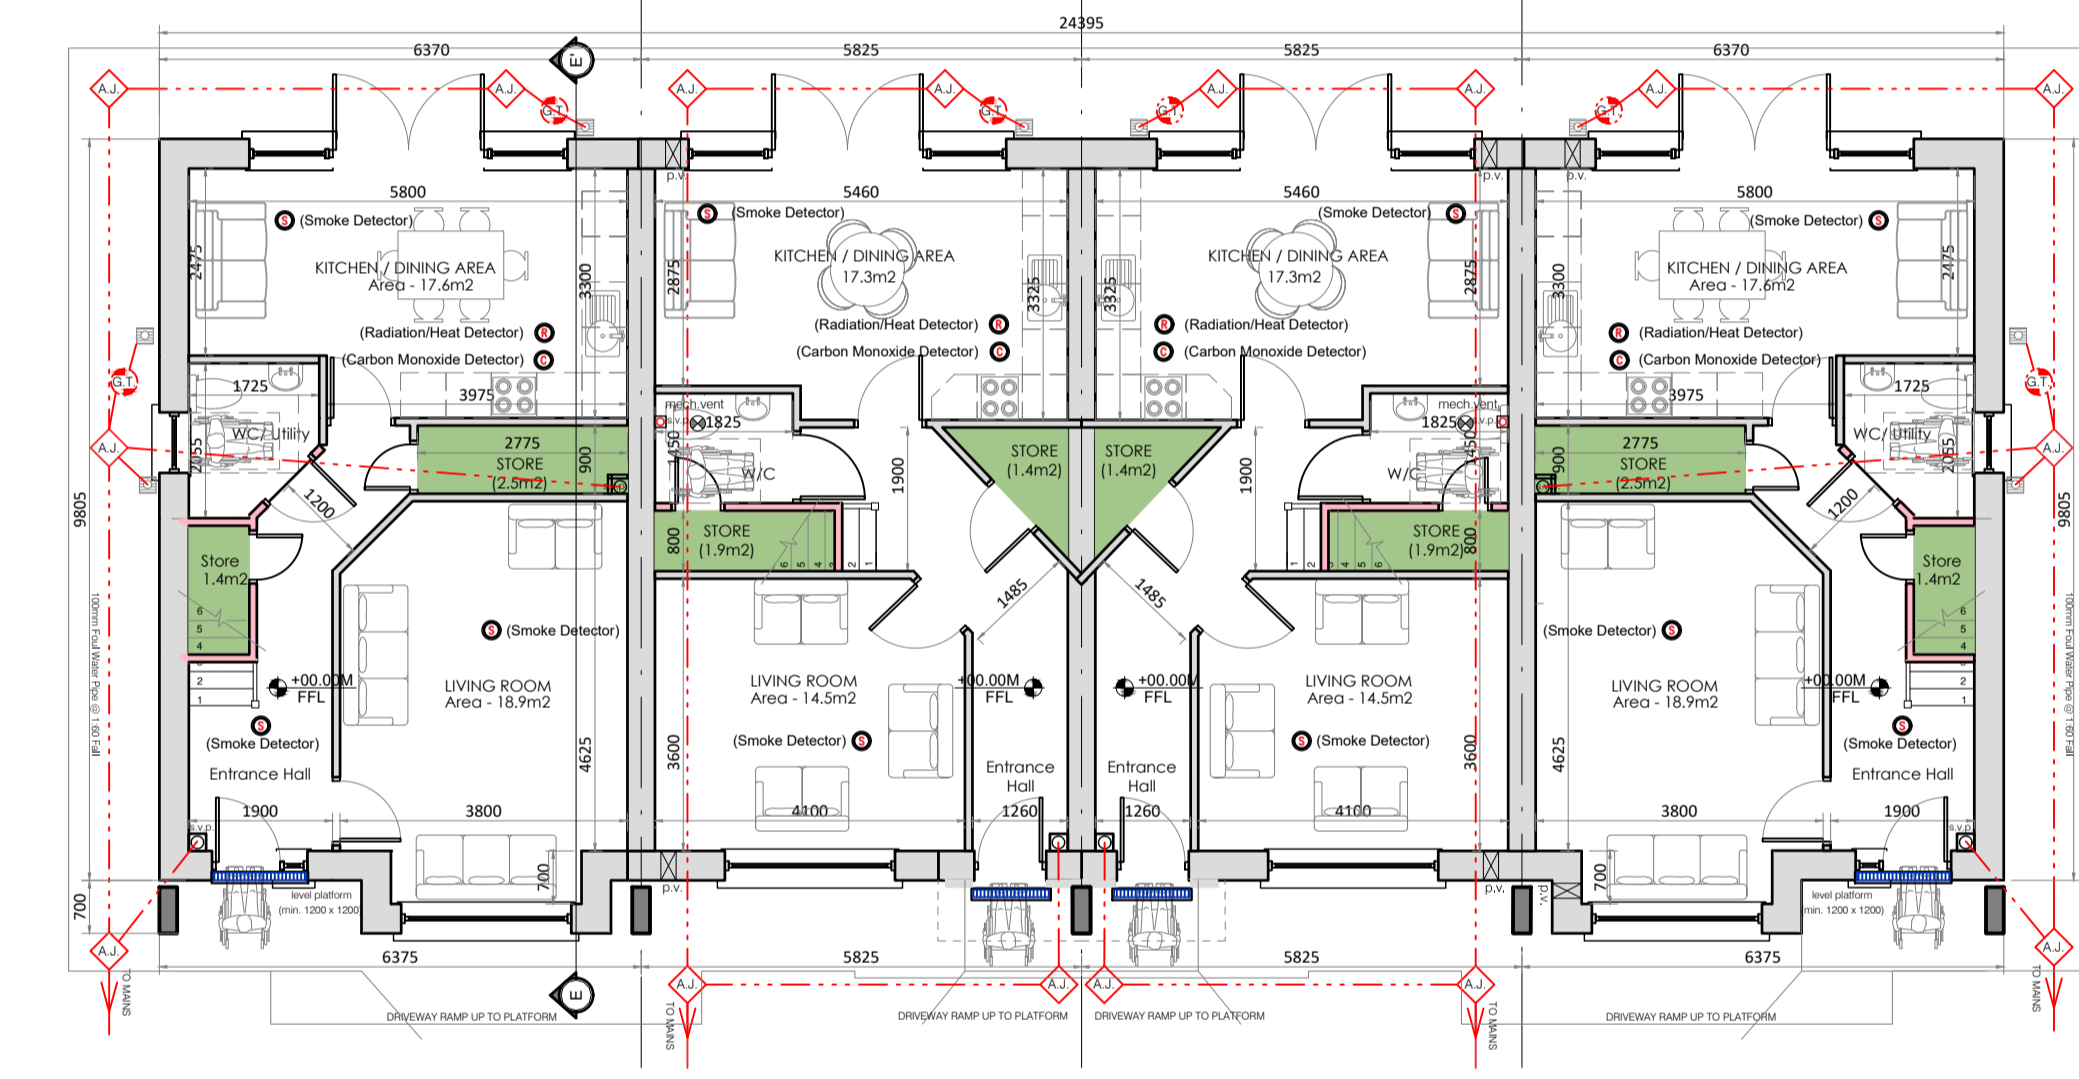


GROUND FLOOR PLAN (UNITS 120-123/124-127)
SCALE 1:100 @A1 SEE DWG 1800-301 FOR FFLS & NORTH ORIENTATION

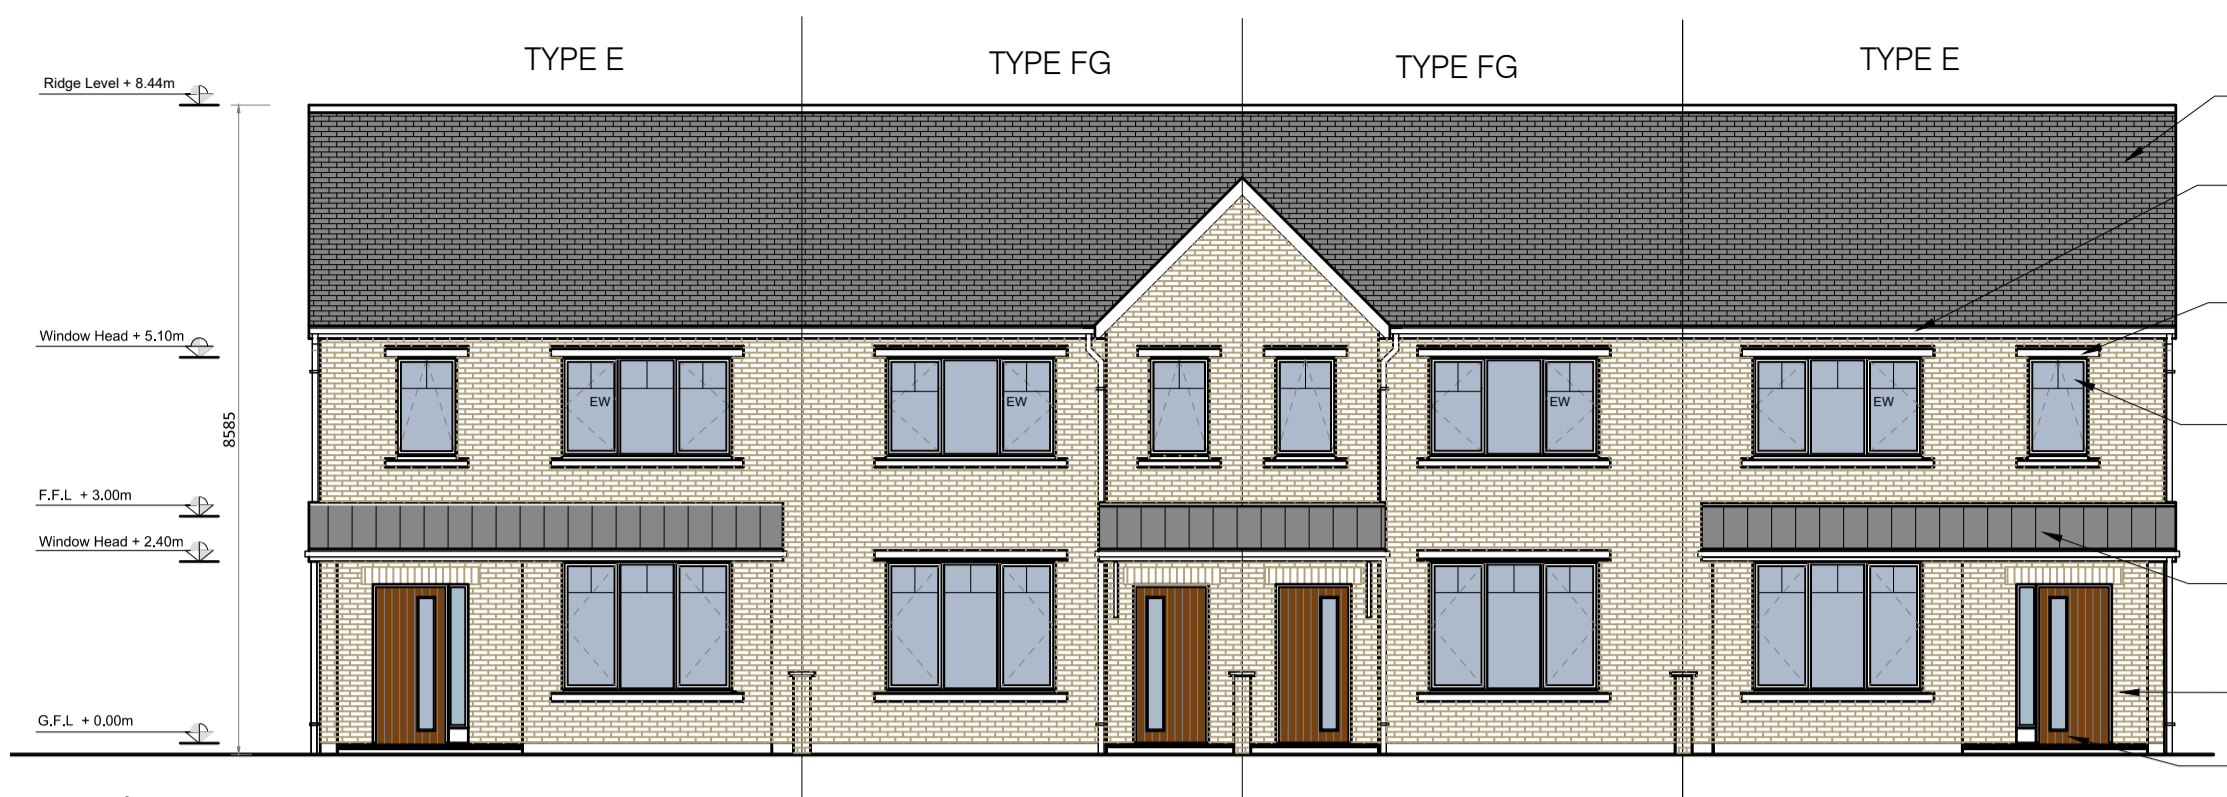


SOUTH ELEVATION (UNITS 120-123/124-127)
SCALE 1:100 @A1

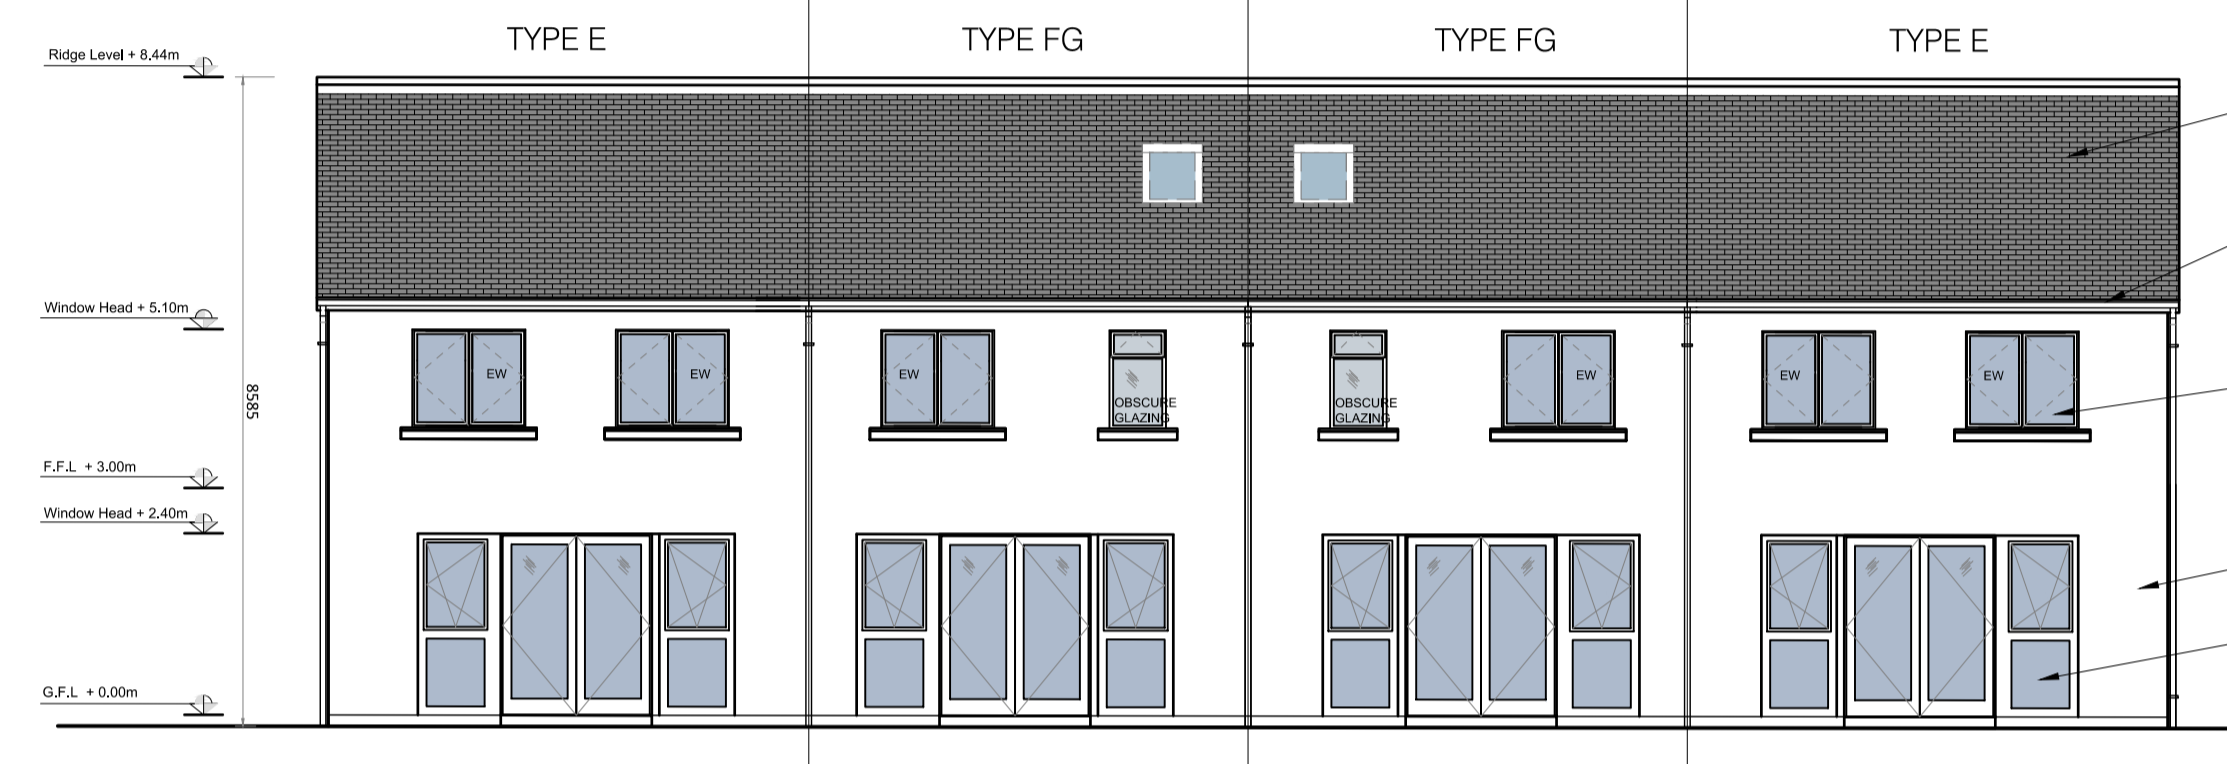

NORTH ELEVATION (UNITS 120-123/124-127)
SCALE 1:100 @A1

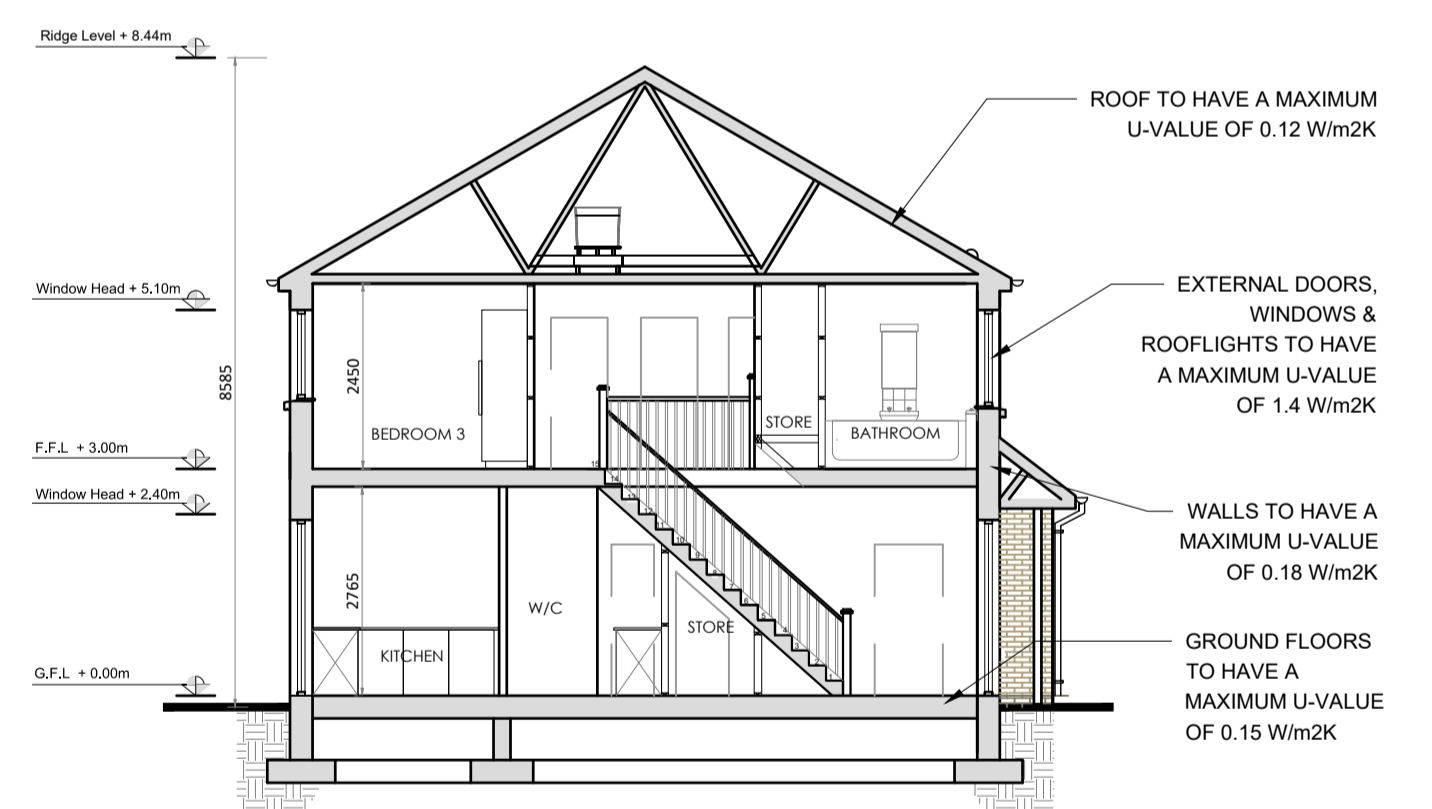


SECTION E-E
SCALE 1:100 @A1

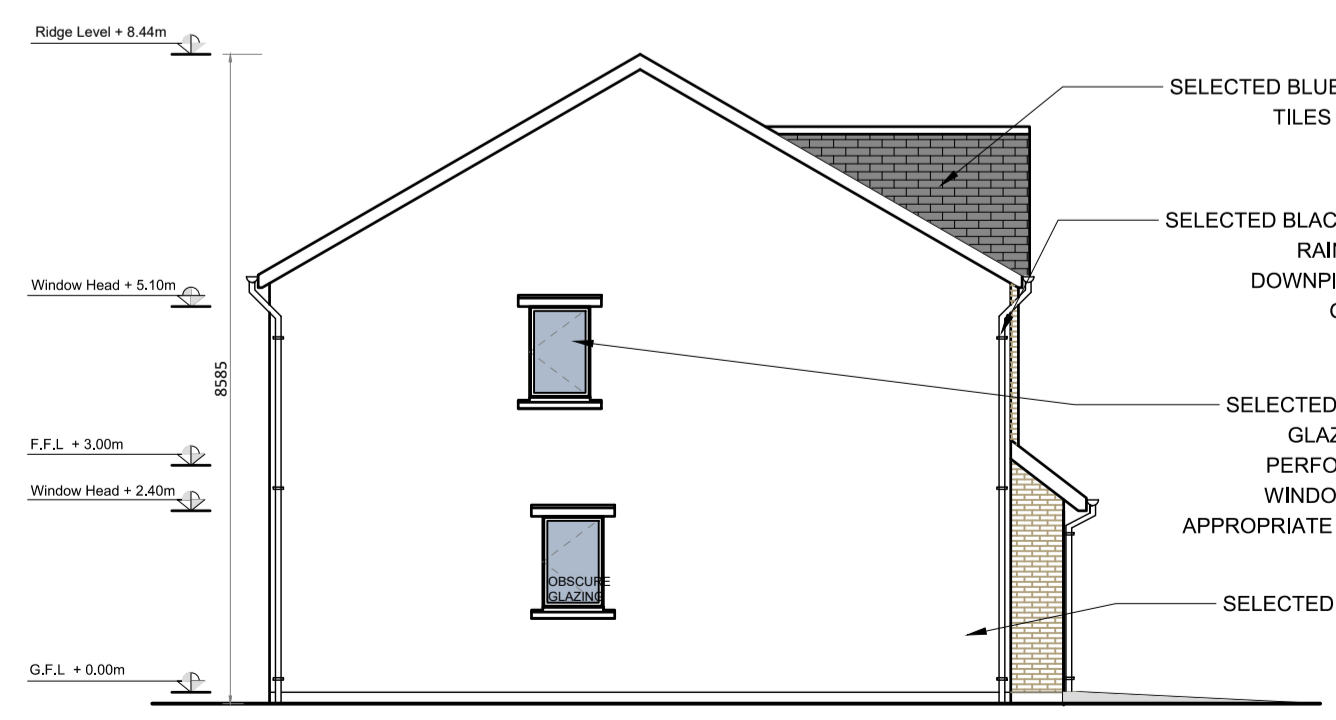

WEST ELEVATION (UNITS 120-123/124-127)
SCALE 1:100 @A1



EAST ELEVATION (UNITS 120-123/124-127)
SCALE 1:100 @A1

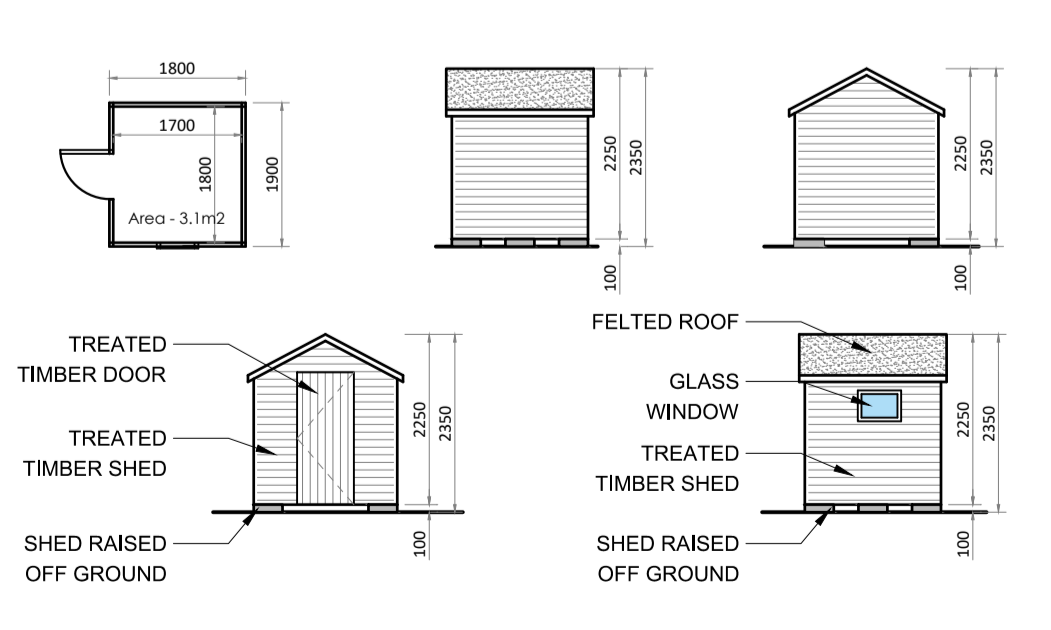

STORAGE SHED TO HOUSE TYPE E (UNITS 120, 123, 124 & 127)
SCALE 1:100 @A1 SEE DWG 1800-301 FOR FFLS & NORTH ORIENTATION



SITE LOCATION MAP
KEY LEGEND

GENERAL NOTES:
The Developer/Contractor/Builder is to ensure that the building under construction/alteration is to comply with applicable with the 2010 Building Regulations in respect of all trades involved in the construction of this development.
The Developer/Contractor/Builder should notify BCA of any intended deviations from these plans prior to commencement of development.
All Site Development works to be carried out in accordance with "Recommendations for Site Development Works for Housing Areas" Dept. of Environment.
Contractors must verify all dimensions at the job before commencing any work. No working dimensions to be scaled. This drawing is for the purpose of planning only. Dimensions to blockwork only.

Revision
Date Rev.
10-09-19 - A - Contingual changes
23-09-19 - B - Storage layout alterations
27-09-19 - C - External storage added

NOTE:
REFER TO HOUSING MIX STATEMENT FOR ALL RELEVANT ROOM AREAS
NOTE:
REFER TO SITE LAYOUT (18002 301) FOR NORTH ORIENTATION AND F.F.L'S.
(F.F.L'S SHOWN ARE FROM LOCAL GROUND LEVEL AS INDICATED ON SITE LAYOUT)
SELECTED BRICK COLOUR TO BE DEFINED BY CHARACTER ZONING.
REFER TO CHARACTER ZONING MAP FOR FURTHER INFORMATION (18002 305)
* ALL DWELLINGS TO COMPLY WITH BUILDING REGULATIONS PART L 2011 (CONSERVATION OF FUEL AND ENERGY)

Client: Westar Investments Ltd.
Job: Clane KDA1 SHD
Location: Lands at Capdoo & Abbeylands, Clane, Co. Kildare
Drawing Title: Proposed Terraced Houses
4 Unit - Single Aspect (UNITS 120-123/124-127)

bca brian connolly associates
CONSULTING ENGINEERS
BSc Eng. MSc, DIC, C.Eng, MIEI
The Studio, "Wood's Way", Clane, Co. Kildare. T. 045 862211 F. 045 862420
e: bcassoc@eircom.net

Planning - SHD 02c

job no	18002
date	24.08.18
scale	1:100 @ A1
drawn by	David Casey
cad ref no	-
planning ref no	-
fire ref no	-
drawing no	18002-314-1C