



FIRST FLOOR PLAN (UNITS 128-133)

SCALE 1:100 @A1 FFL - 69.30

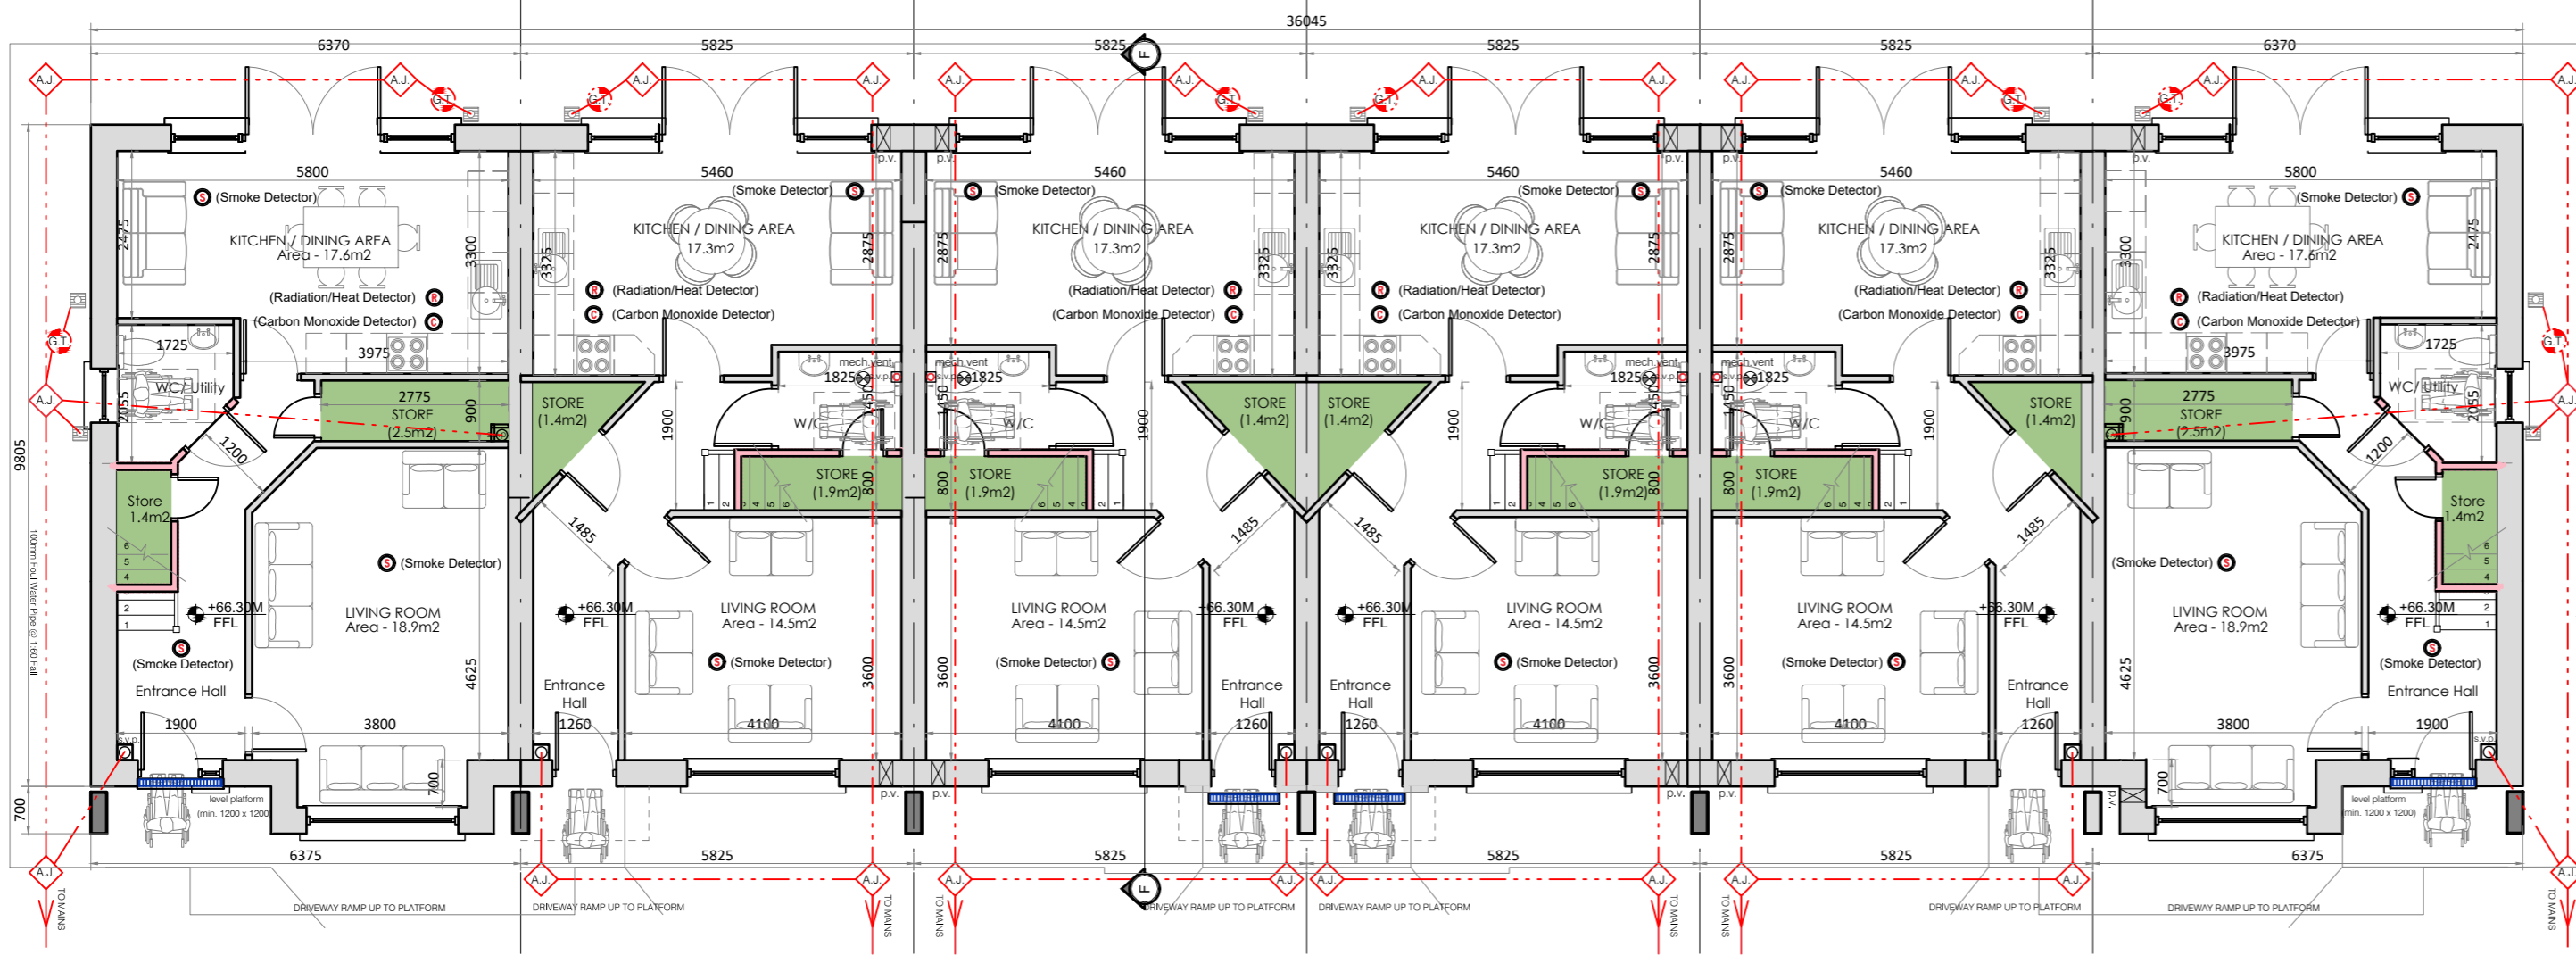

GROUND FLOOR PLAN (UNITS 128-133)

SCALE 1:100 @A1 FFL - 66.30

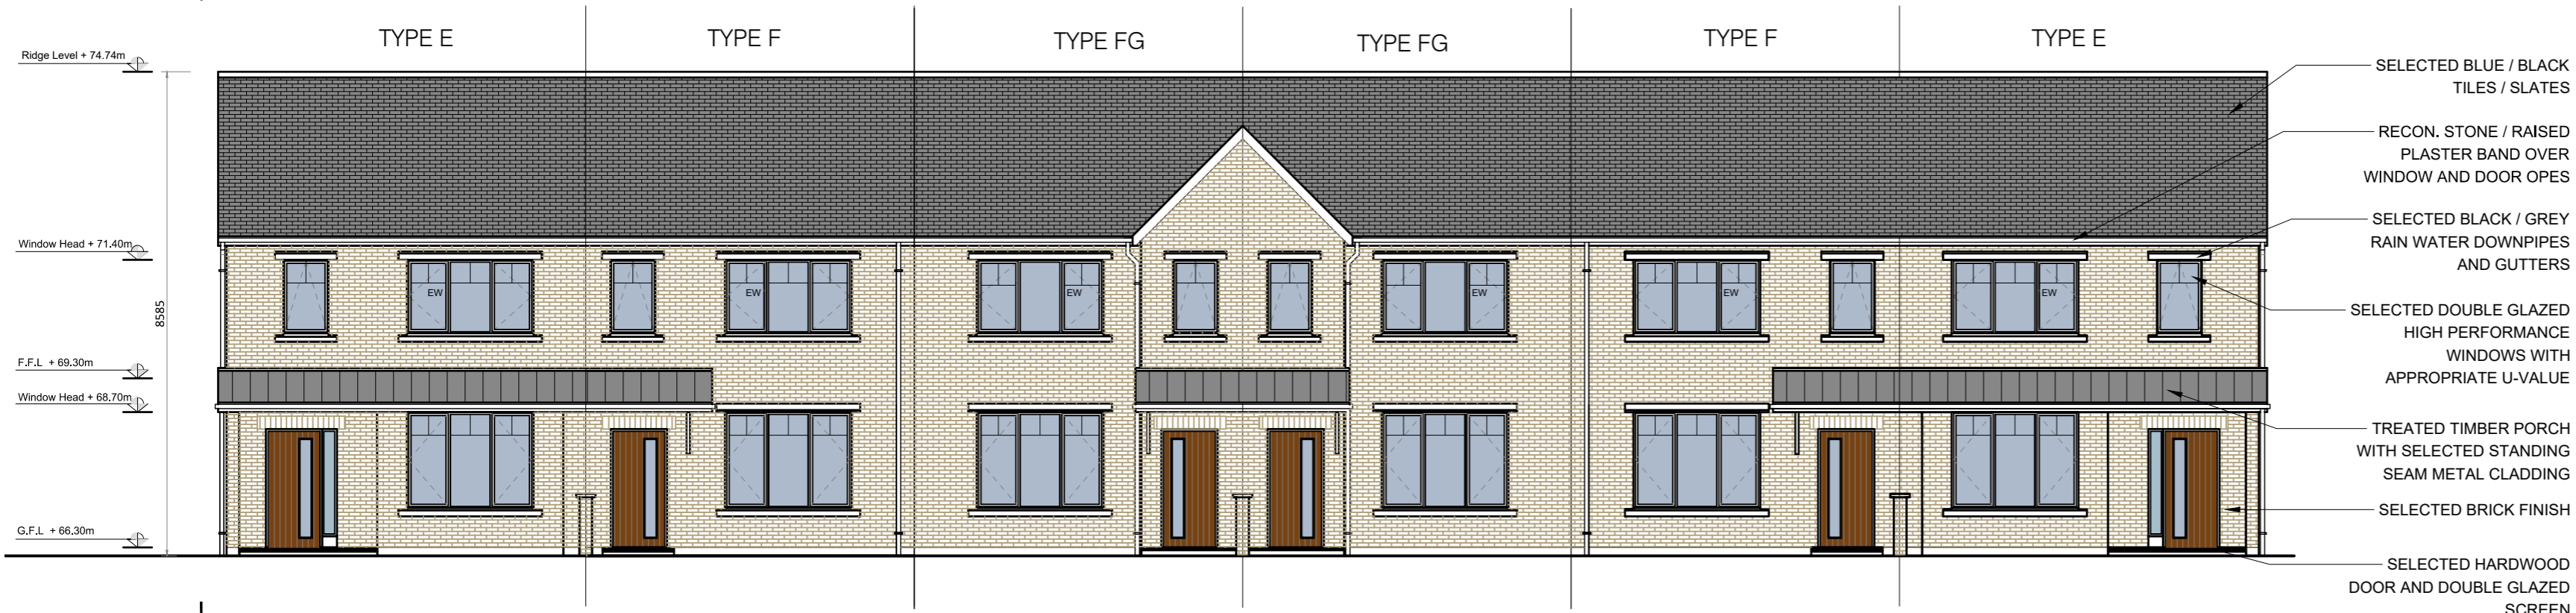


SOUTH ELEVATION (UNITS 128-133)

SCALE 1:100 @A1




NORTH ELEVATION (UNITS 128-133)

SCALE 1:100 @A1

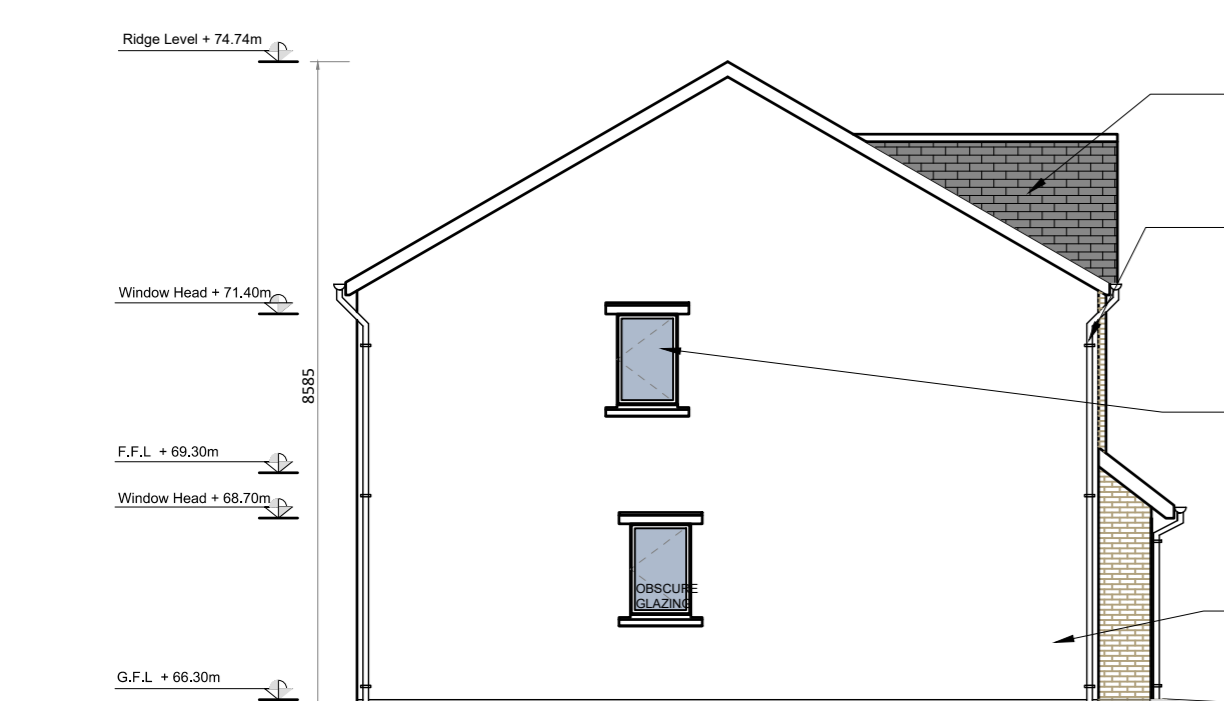


WEST ELEVATION (UNITS 128-133)

SCALE 1:100 @A1

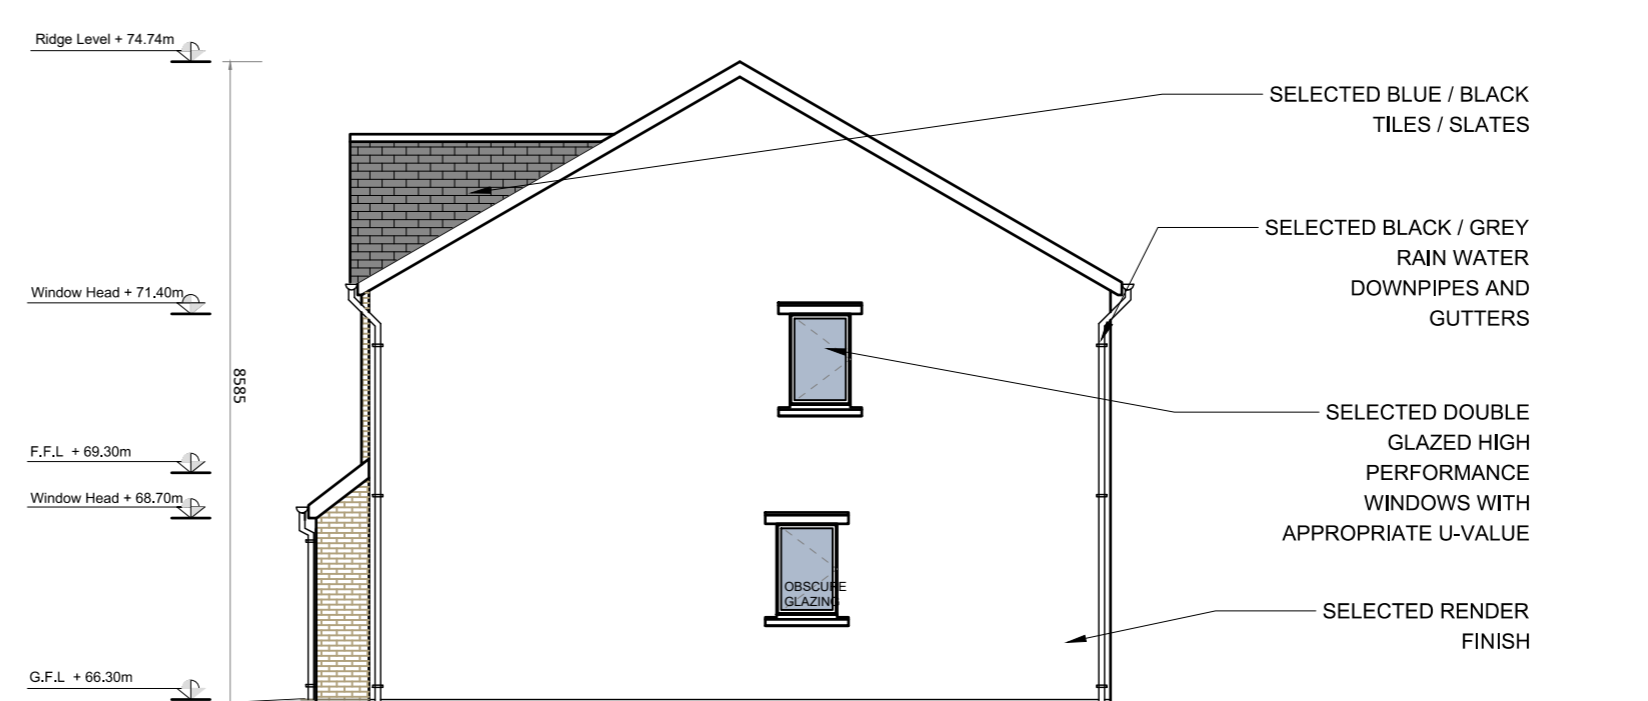


EAST ELEVATION (UNITS 128-133)

SCALE 1:100 @A1

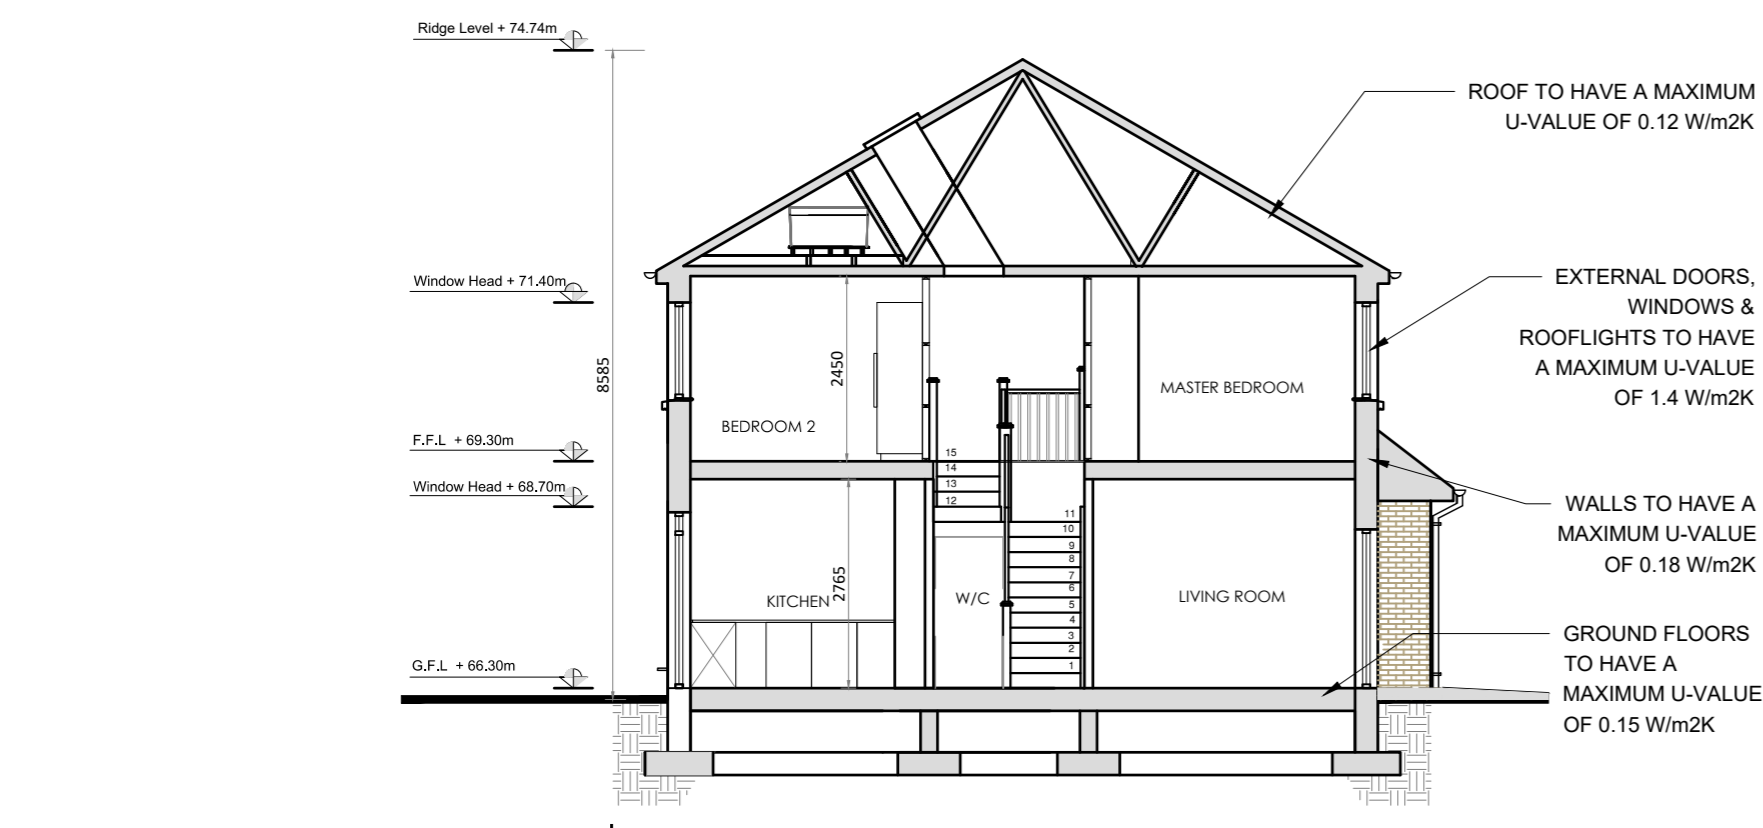

SECTION F-F

SCALE 1:100 @A1

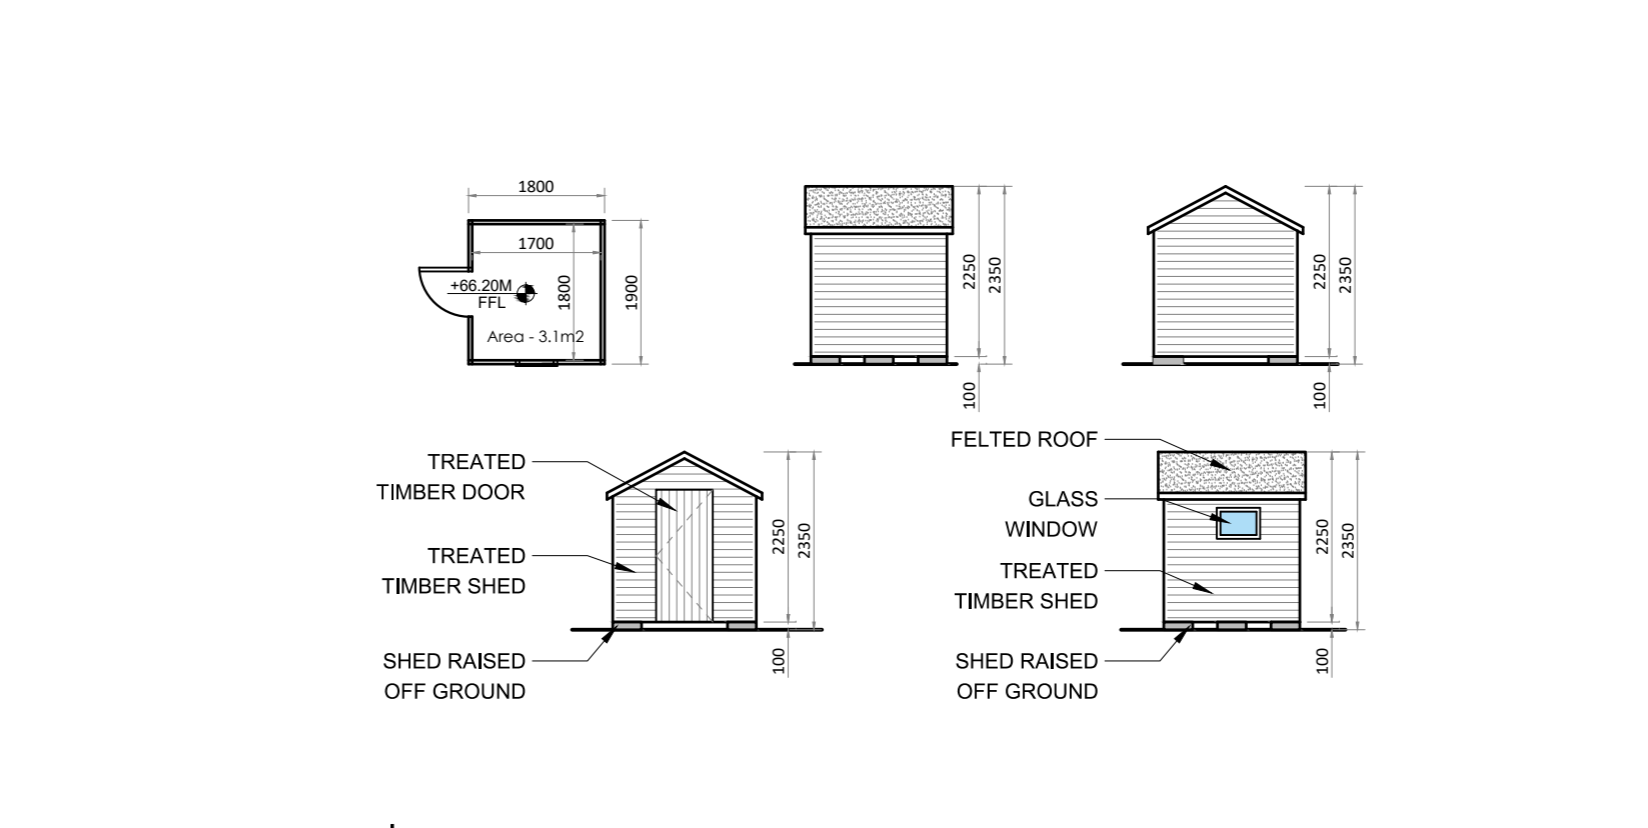


STORAGE SHED TO HOUSE TYPE E (UNITS 128 & 133)

SCALE 1:100 @A1 FFL - 66.20

GENERAL NOTES:
 The Developer/Contractor/Builder is to ensure that the building under construction/alteration is to comply where applicable with the 2010 Building Regulations in respect of all trades involved in the construction of this development.
 The Developer/Contractor/Builder should notify BCA of any intended deviations from these plans prior to commencement of development.
 All Site Development works to be carried out in accordance with "Recommendations for Site Development Works for Housing Areas" Dept. of Environment.
 Contractors must verify all dimensions at the job before commencing any work. No working dimensions to be scaled. This drawing is for the purpose of planning only. Dimensions to blockwork only.

Revision	Date	Rev.
	10-09-19	A - Contingual changes
	23-09-19	B - Storage layout alterations

NOTE: REFER TO HOUSING MIX STATEMENT FOR ALL RELEVANT ROOM AREAS
 NOTE: REFER TO SITE LAYOUT (18002 301) FOR NORTH ORIENTATION AND F.F.L'S.
 (F.F.L'S SHOWN ARE FROM LOCAL GROUND LEVEL AS INDICATED ON SITE LAYOUT)
 SELECTED BRICK COLOUR TO BE DEFINED BY CHARACTER ZONING.
 REFER TO CHARACTER ZONING MAP FOR FURTHER INFORMATION (18002 305)
 ALL DWELLINGS TO COMPLY WITH BUILDING REGULATIONS PART L 2011 (CONSERVATION OF FUEL AND ENERGY)

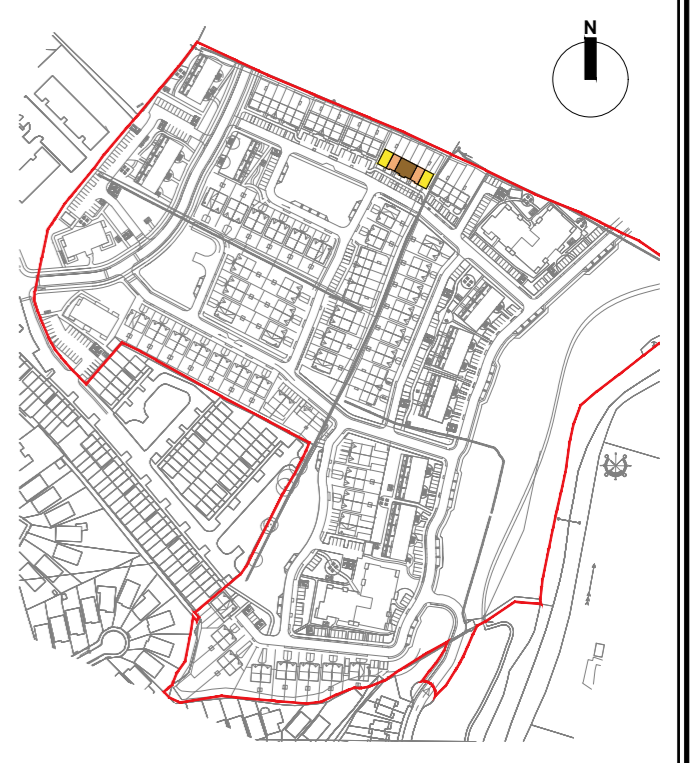

SITE LOCATION MAP

KEY LEGEND

Client: Westar Investments Ltd.
 Job: Clane KDA1 SHD
 Location: Lands at Capdoo & Abbeylands, Clane, Co. Kildare
 Drawing Title: Proposed Terraced Houses 6 Unit - Single Aspect (UNITS 128-133)

oca brian connolly associates
 CONSULTING ENGINEERS
 BSc Eng. MSc, DIC, C.Eng, MIEI
 The Studio, 'Wood's Way', Clane, Co. Kildare. T. 045 892211 F. 045 892420
 e: bcassoc@eircom.net

Planning - SHD 02c

job no	18002
date	24-08-18
scale	1:100 @A1
drawn by	David Casey
cad ref no	-
planning ref no	-
fire ref no	-
drawing no.	18002-316-1C