

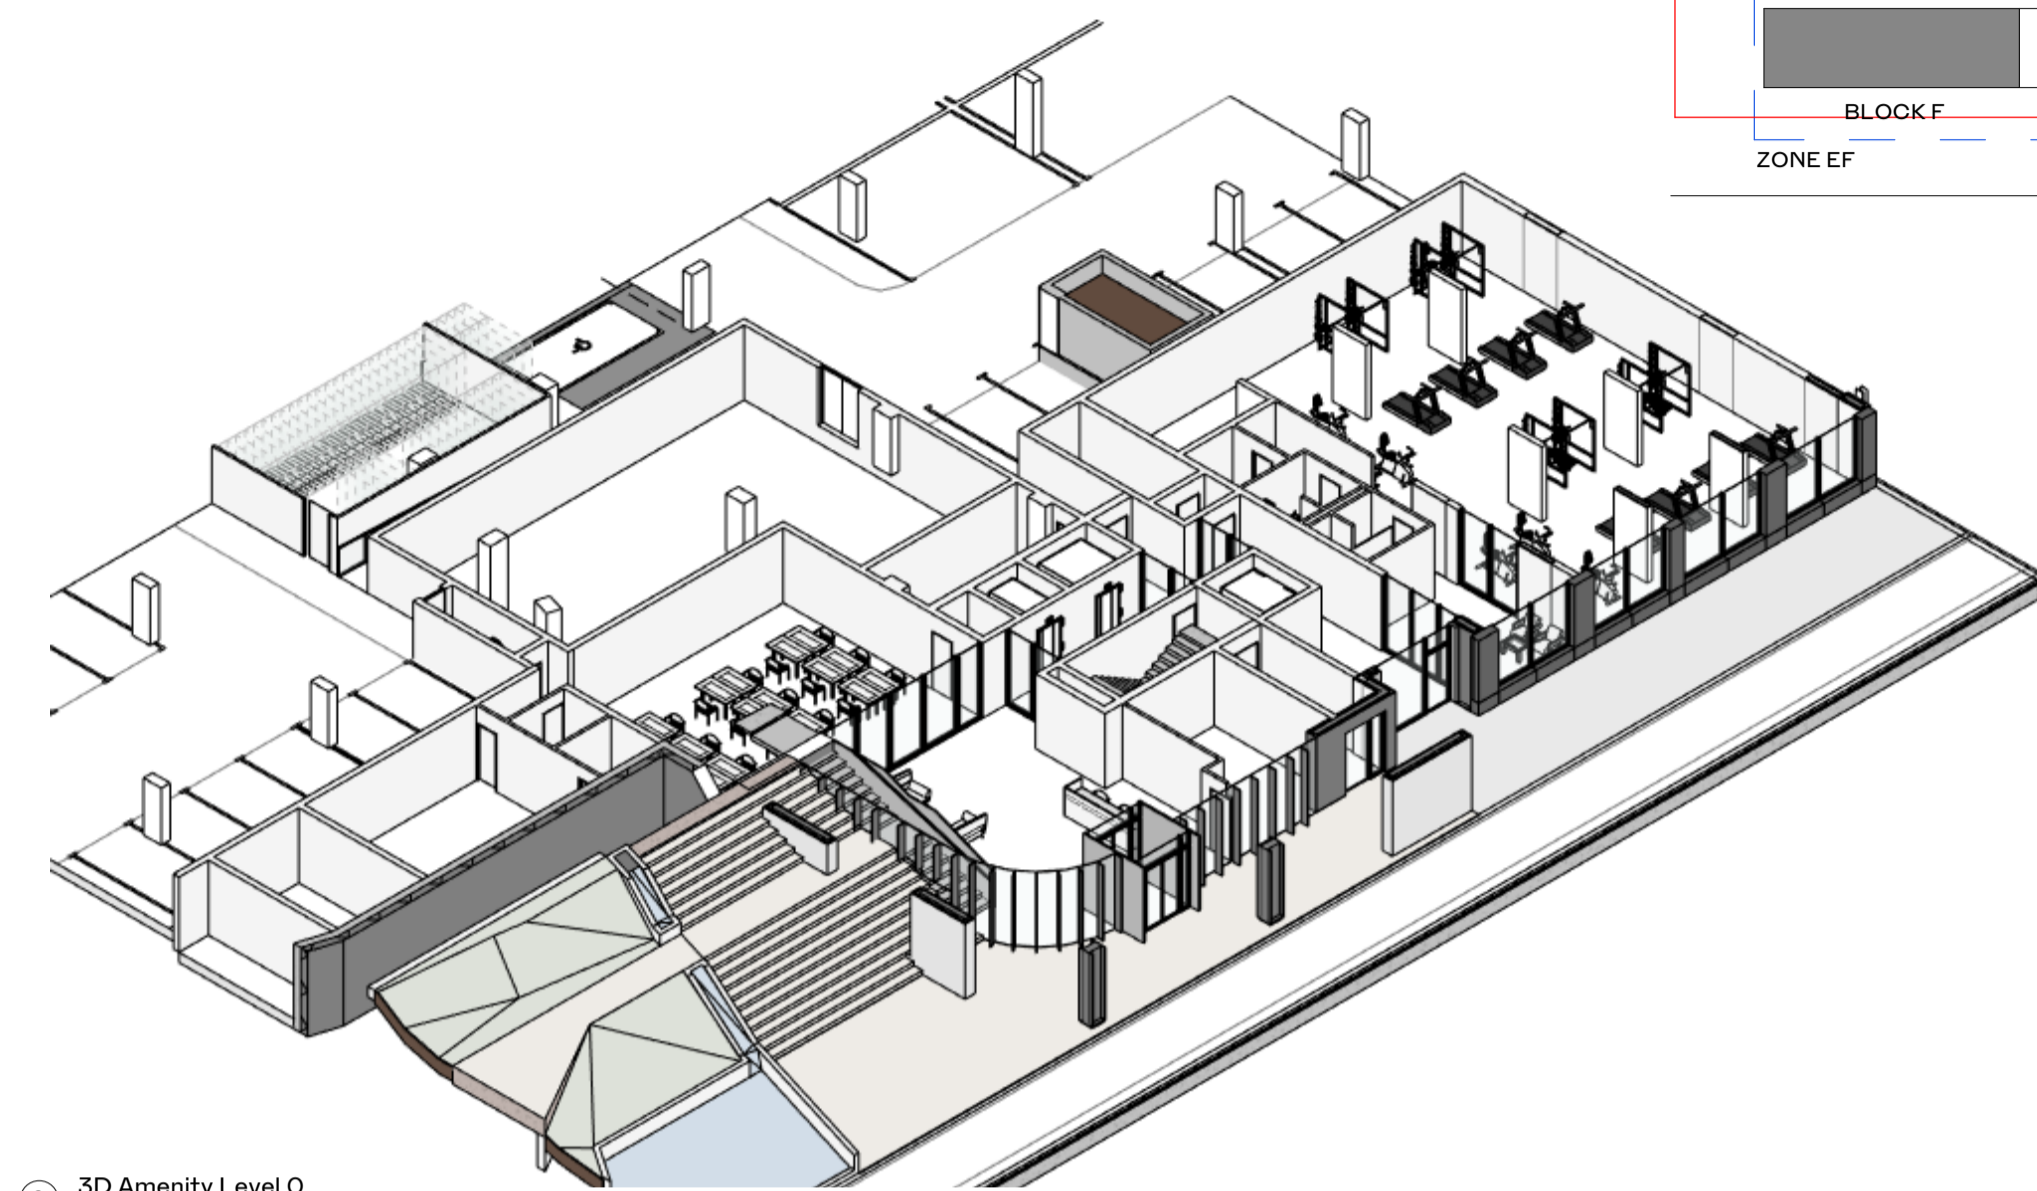


ALL DIMENSIONS TO BE CHECKED ON SITE
NO DIMENSIONS TO BE SCALED FROM THIS DRAWING
DRAWING IS TO BE READ IN CONJUNCTION WITH RELEVANT CONSULTANTS DRAWINGS

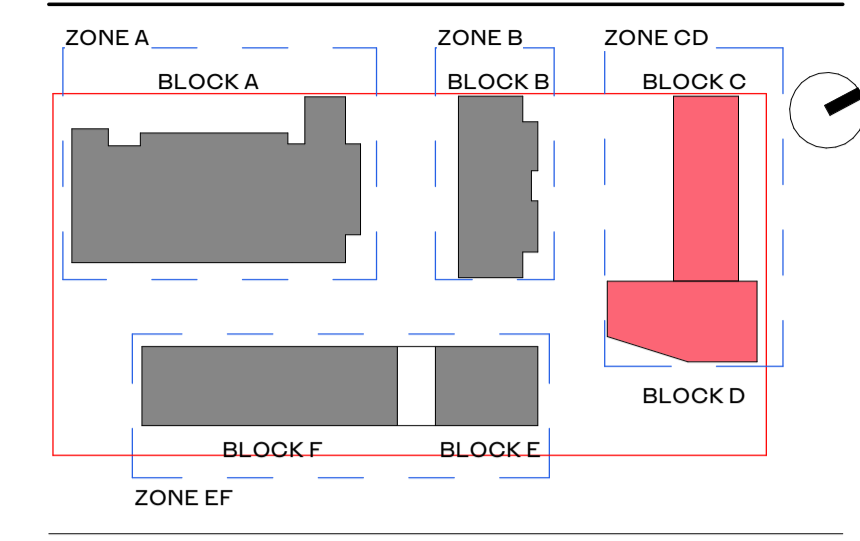


② 3D Amenities Level 0
1:1

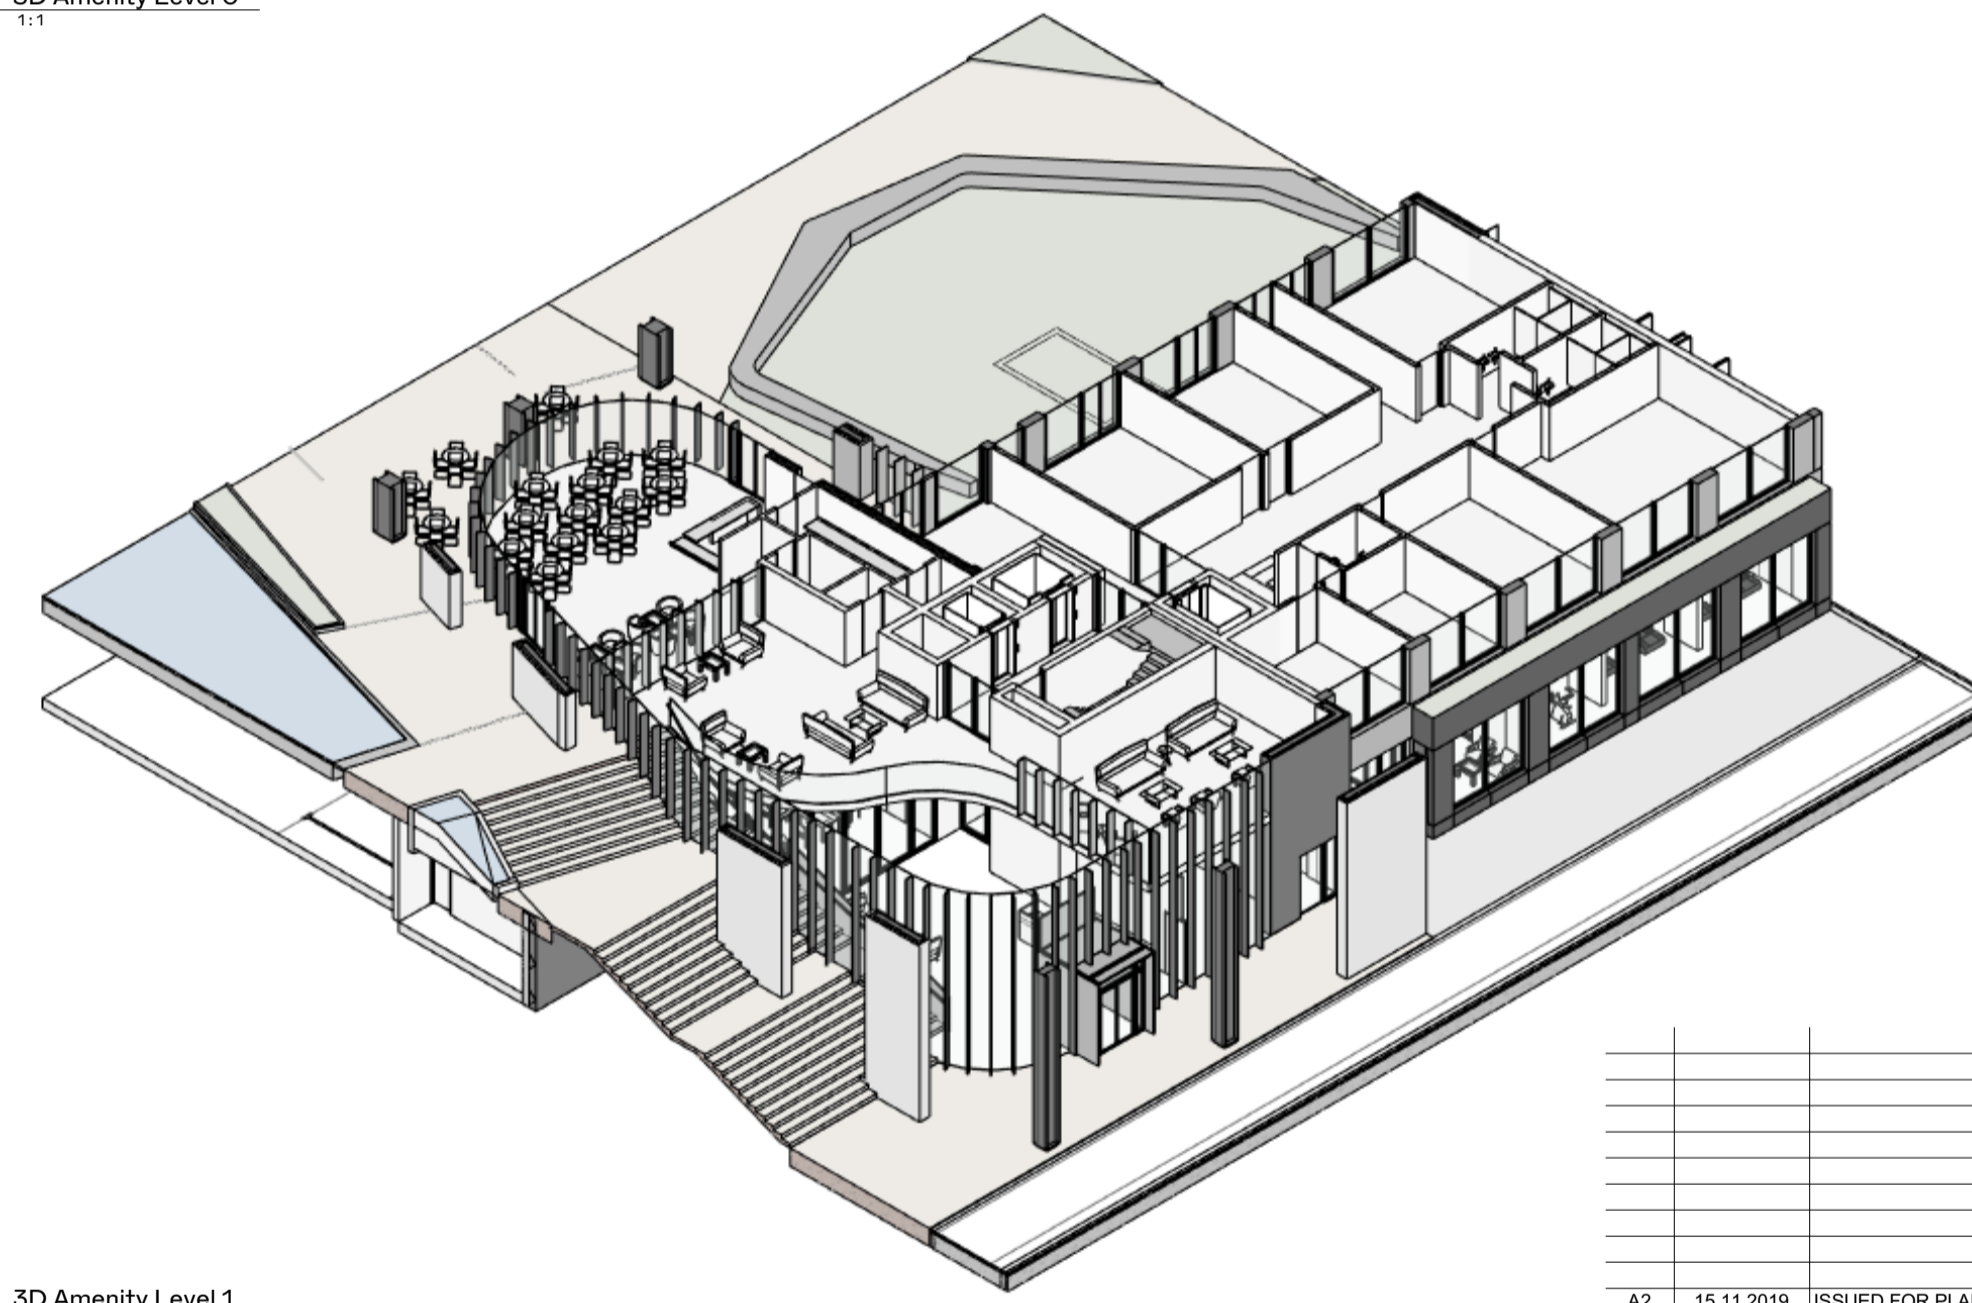

③ 3D Amenities Level 1
1:1

BLACKTHORN DRIVE

Room Department Legend

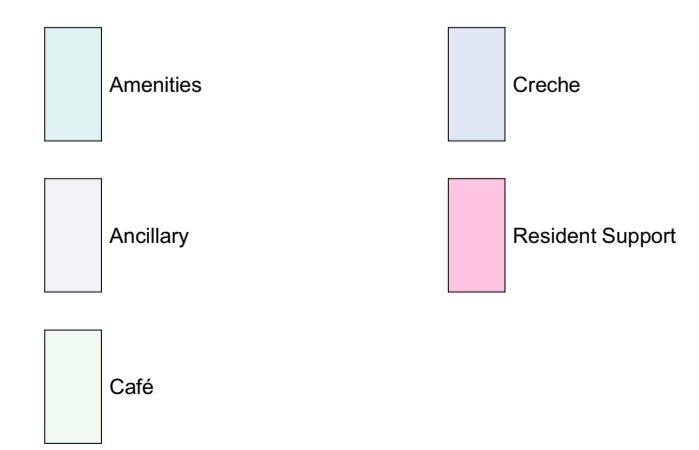

REV	DATE	DESCRIPTION	RJ	BM	CKH	DRN
A2	15.11.2019	ISSUED FOR PLANNING APPROVAL	RJ			H.L.
A1	18.07.2019	ISSUED FOR ABP FIRE APPLICATION	RJ			BM

STATUS CODE DESCRIPTION
ISSUED FOR PLANNING APPROVAL

CLIENT
SANDYFORD GP Ltd.

PROJECT
SANDYFORD CENTRAL

DRAWING
PROPOSED RESIDENT AMENITIES BLOCK C-D
Level 0

PROJECT NUMBER: 950572 DATE: 09/06/18

SCALE@ A1: As indicated DRAWN/CHECKED: RJ/ RJ

REVISION: A2 DRAWING NUMBER: SFC-HJL-XX-ZZ-DR-A-4001 STATUS CODE: A1

Henry J Lyons

Architecture + Interiors henrylyons.com +353 1 888 3333 info@henrylyons.com 51-54 Pearse Street Dublin D02 KA66

① Block D Amenities Level 0 (Lower Ground Floor Plan)
1:100