


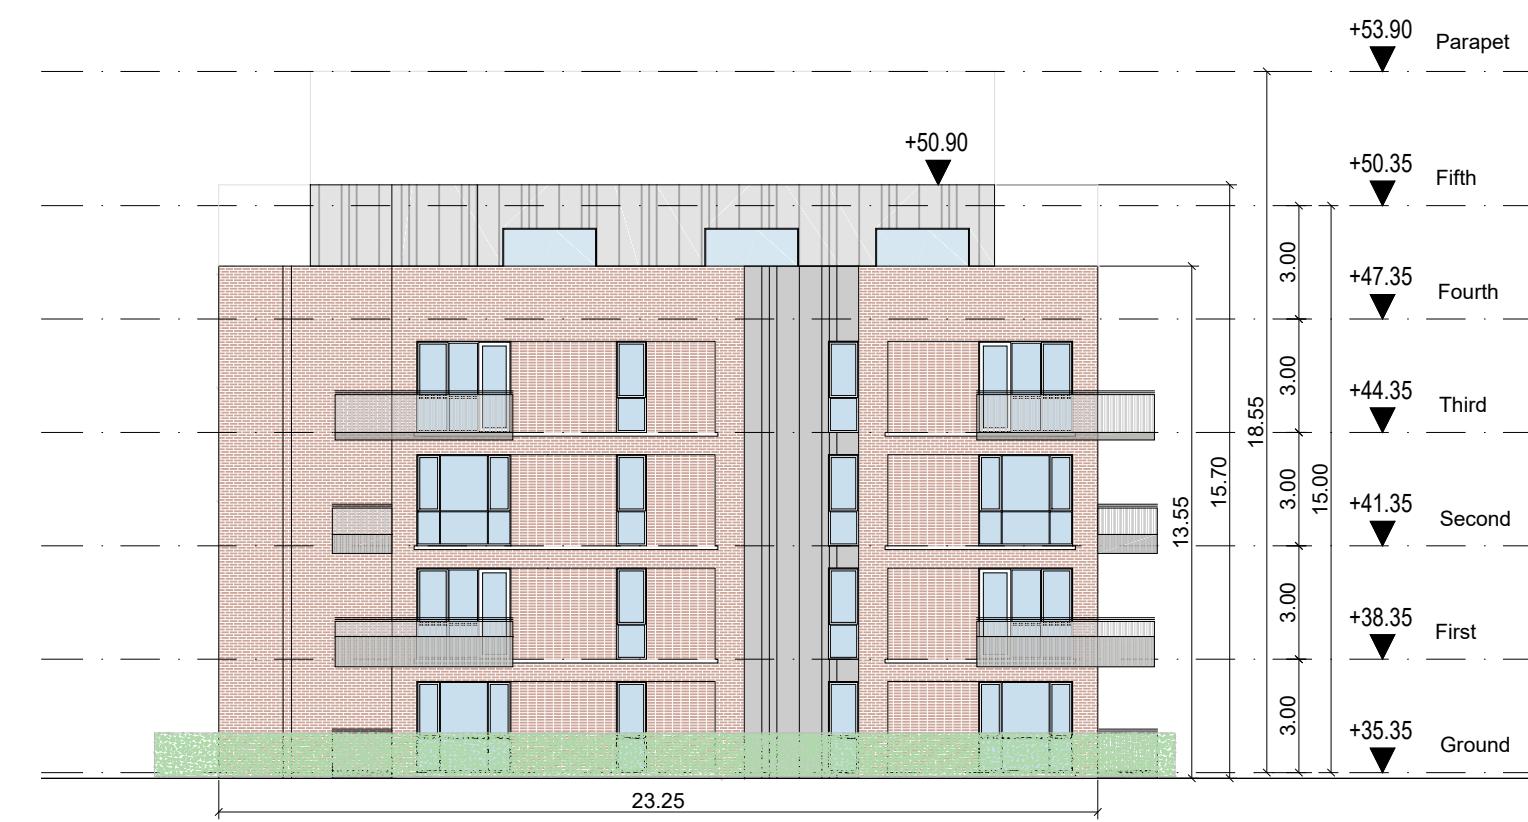


NORTHEAST ELEVATION




NORTHWEST ELEVATION




SOUTHWEST ELEVATION

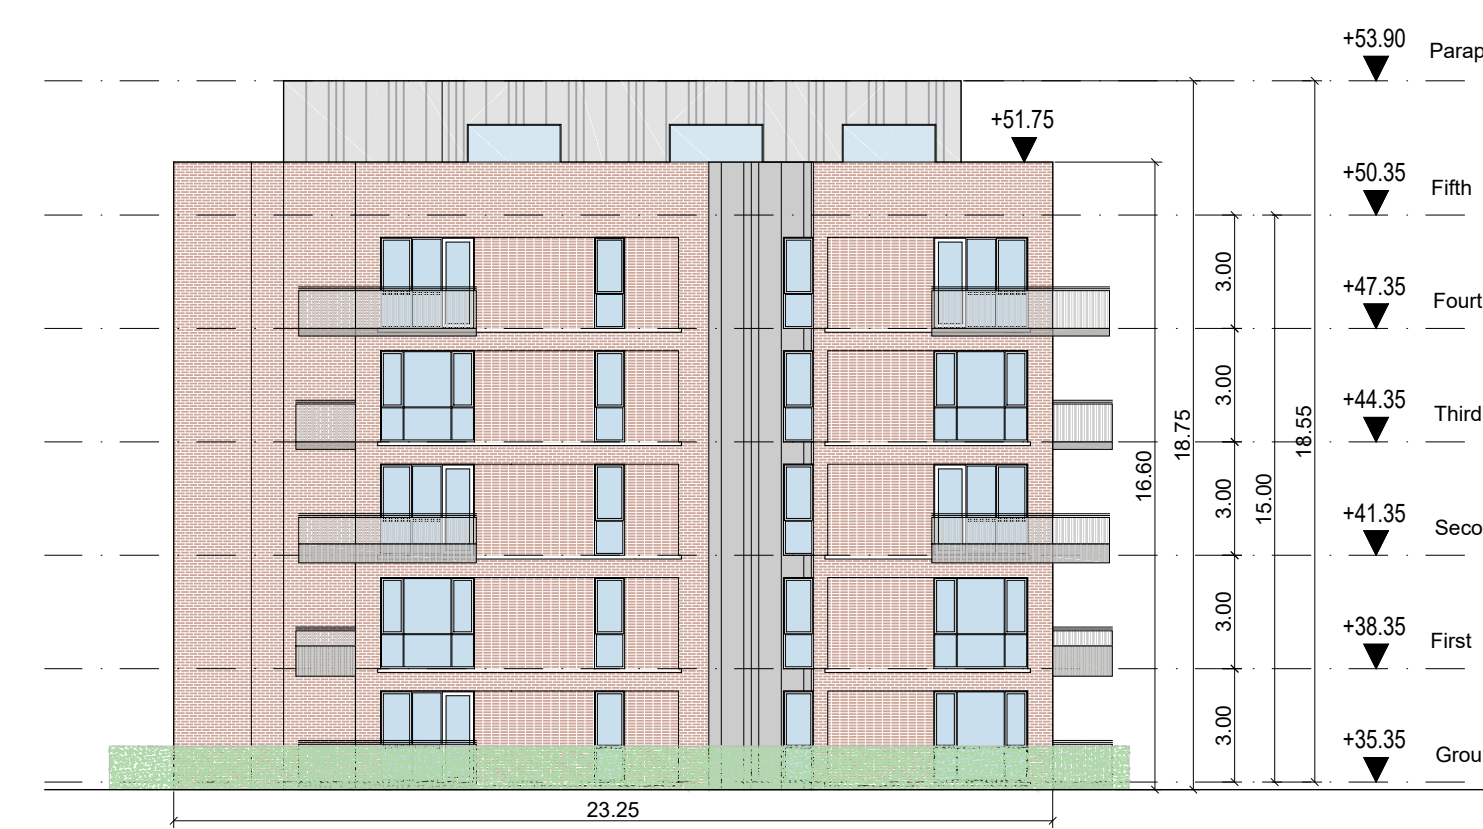

SOUTHEAST ELEVATION

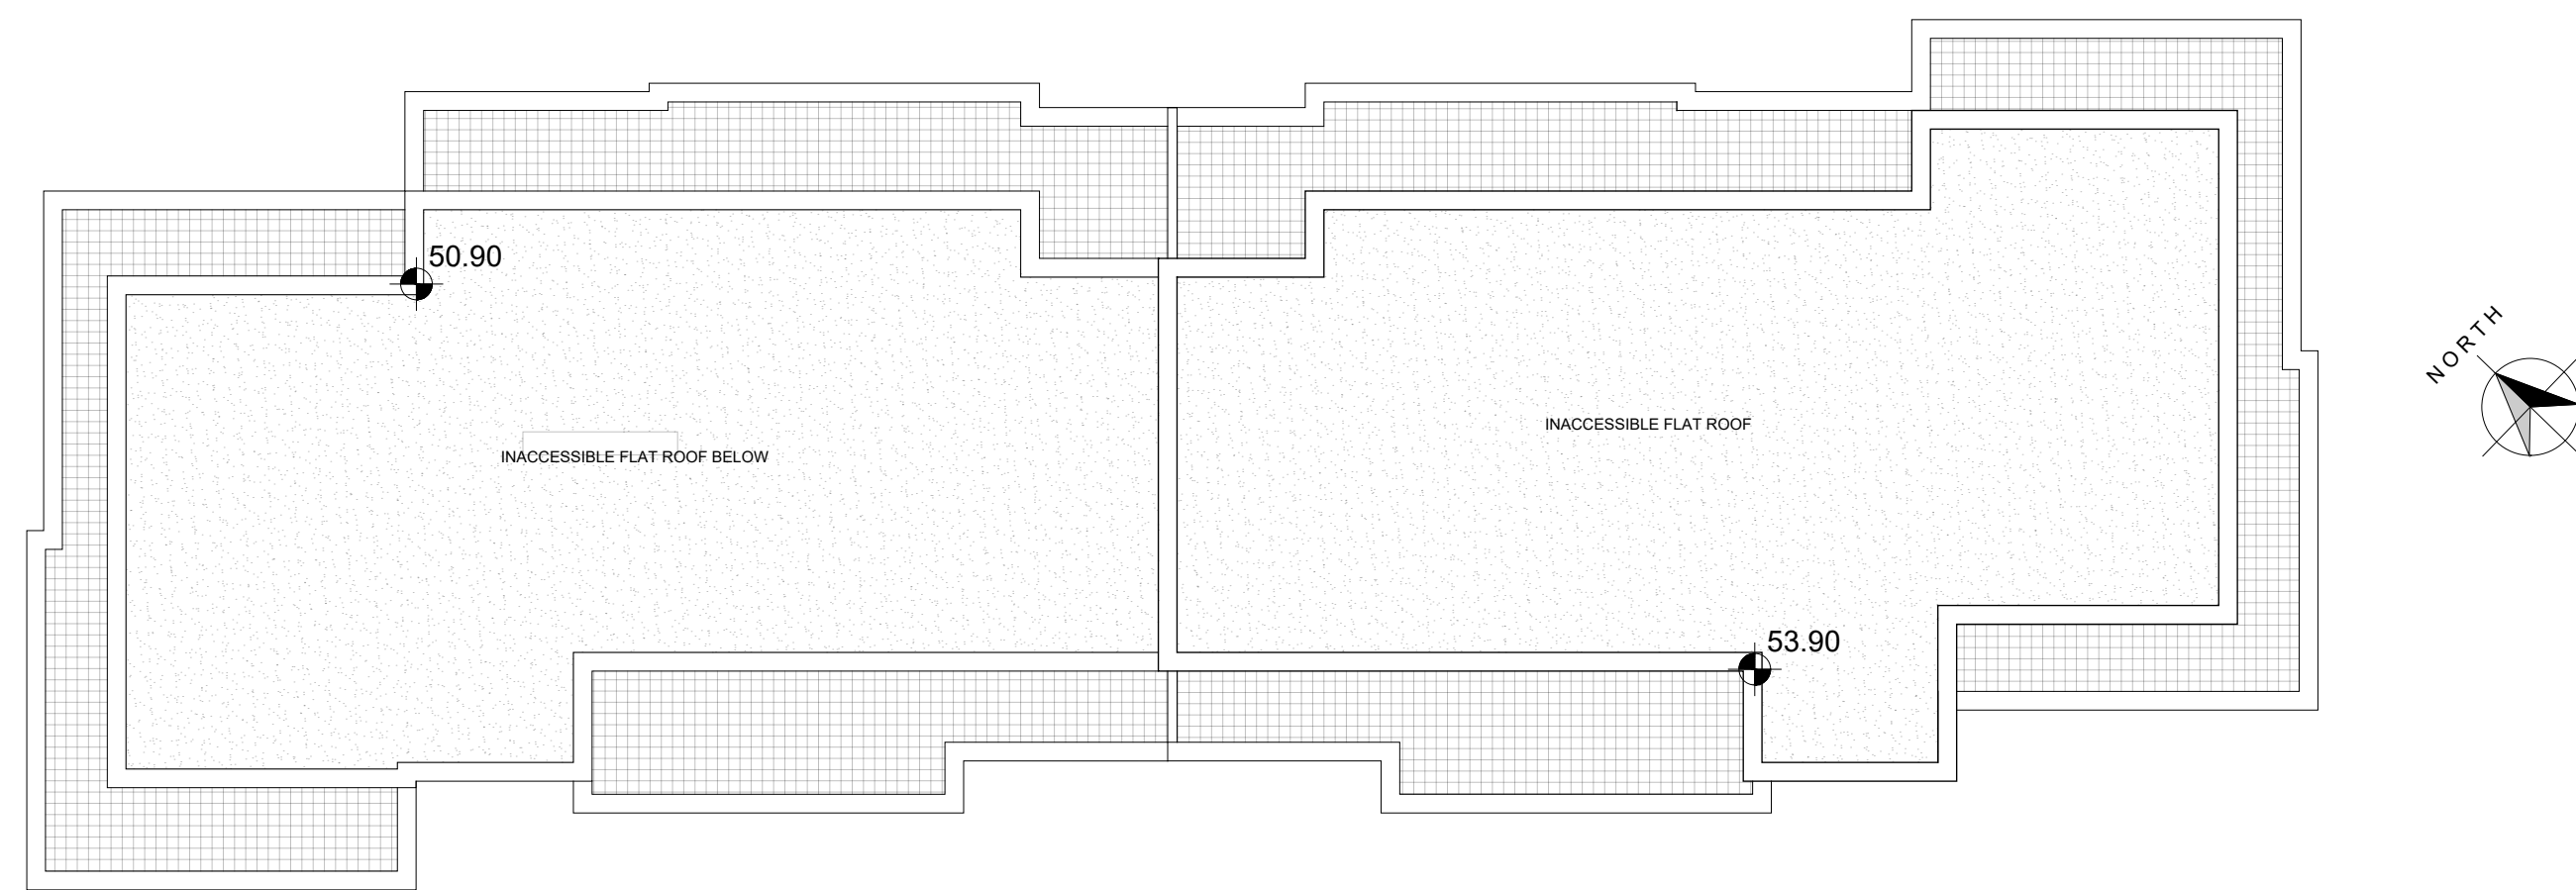

ROOF PLAN

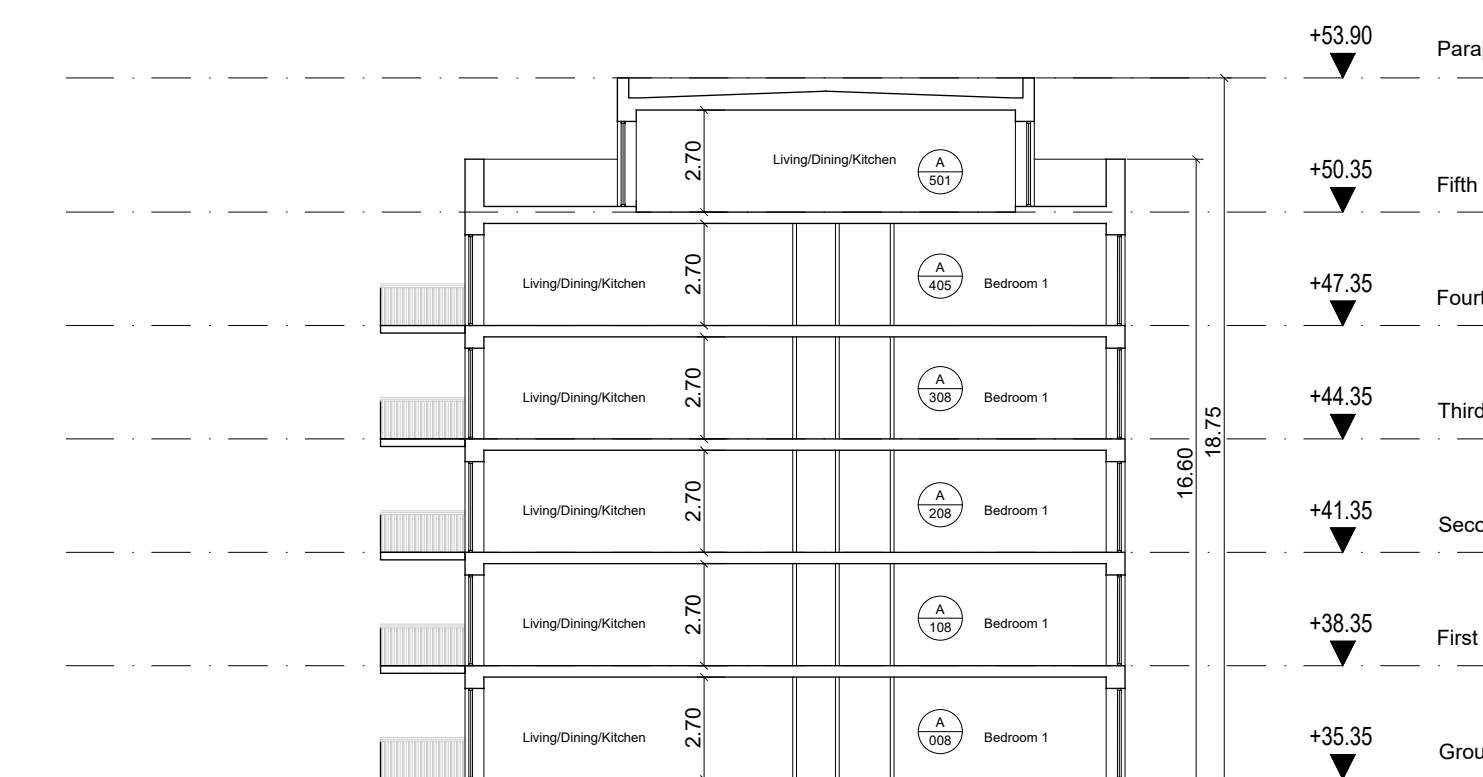

CROSS-SECTION

- © This drawing is copyright.
- 1 Do not scale this drawing.
- 2 Errors and omissions to be immediately notified to Architect.
- 3 All dimensions to be checked on site.
- 4 To be read with relevant Engineers drawings.

Note:

All dimensions in metres

External Finishes:

Roof:
Single-ply membrane to flat roof behind parapets.

Walls:
Selected facing brick in stack bond and stretcher bond.
Standing seam metal cladding.

Windows:
Aluminium and/or timber framed

Balcony balustrades:
Metal balustrades with infill vertical bar and metal plate of varying height for privacy to lower floors.
Hedging beyond ground floor balustrading.



revisions date ins

description	date	ins	revn
Block A Elevations, Section & Roof Plan	1828 P APT-A-200		
Development at Academy Street Navan	1:200 A1	NOV 19	drawn JB / PMV checked PMV

client
COINDALE LTD.

issue
PLANNING

CONROY CROWE KELLY ARCHITECTS
65 MERRION SQUARE
DUBLIN 2
PHONE 66139901 FAX 6765715
E-MAIL info@cck.ie