




SECOND FLOOR PLAN

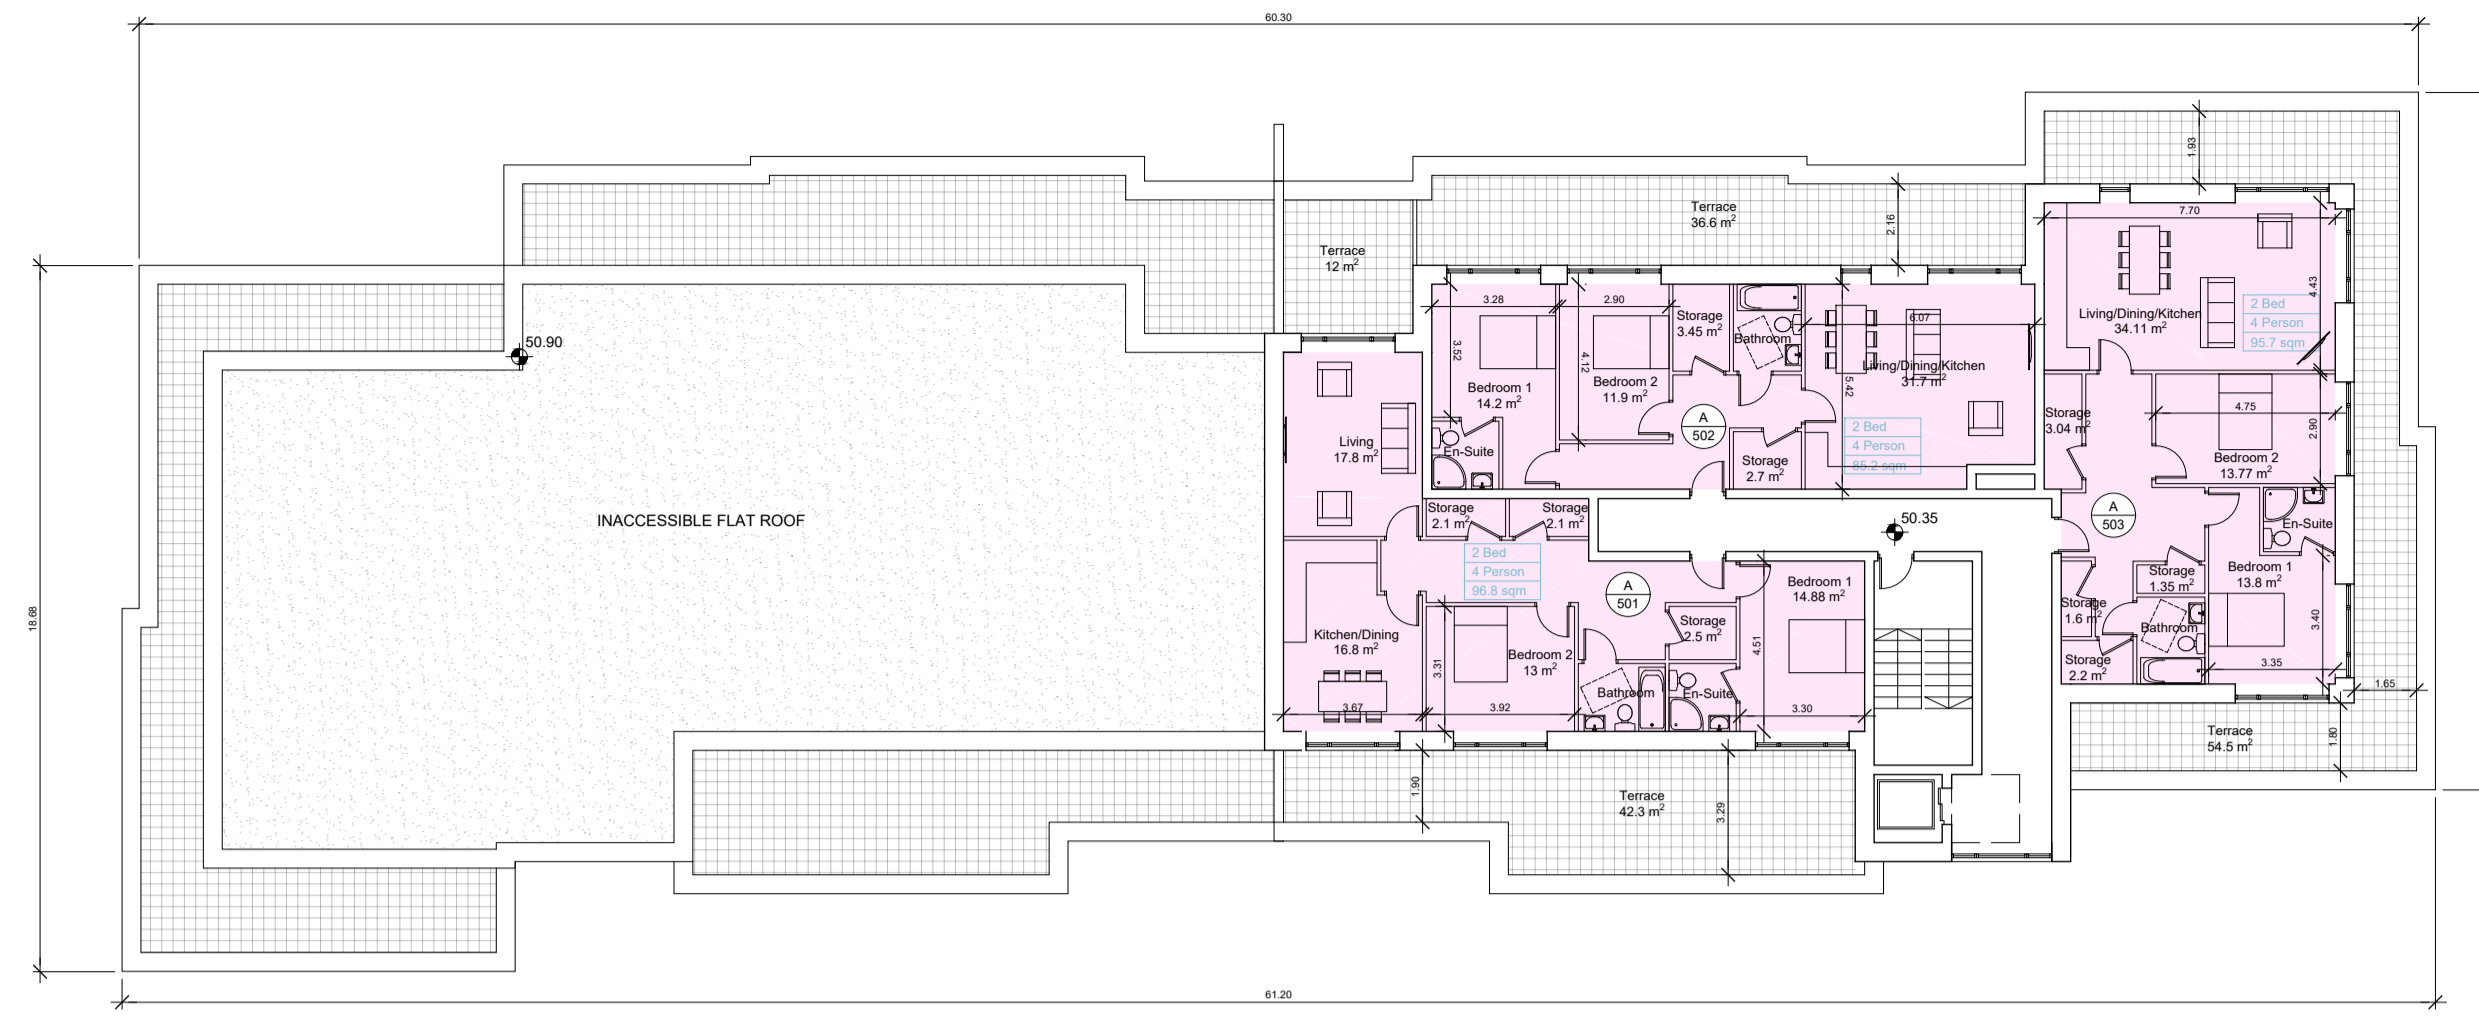


FIFTH FLOOR PLAN

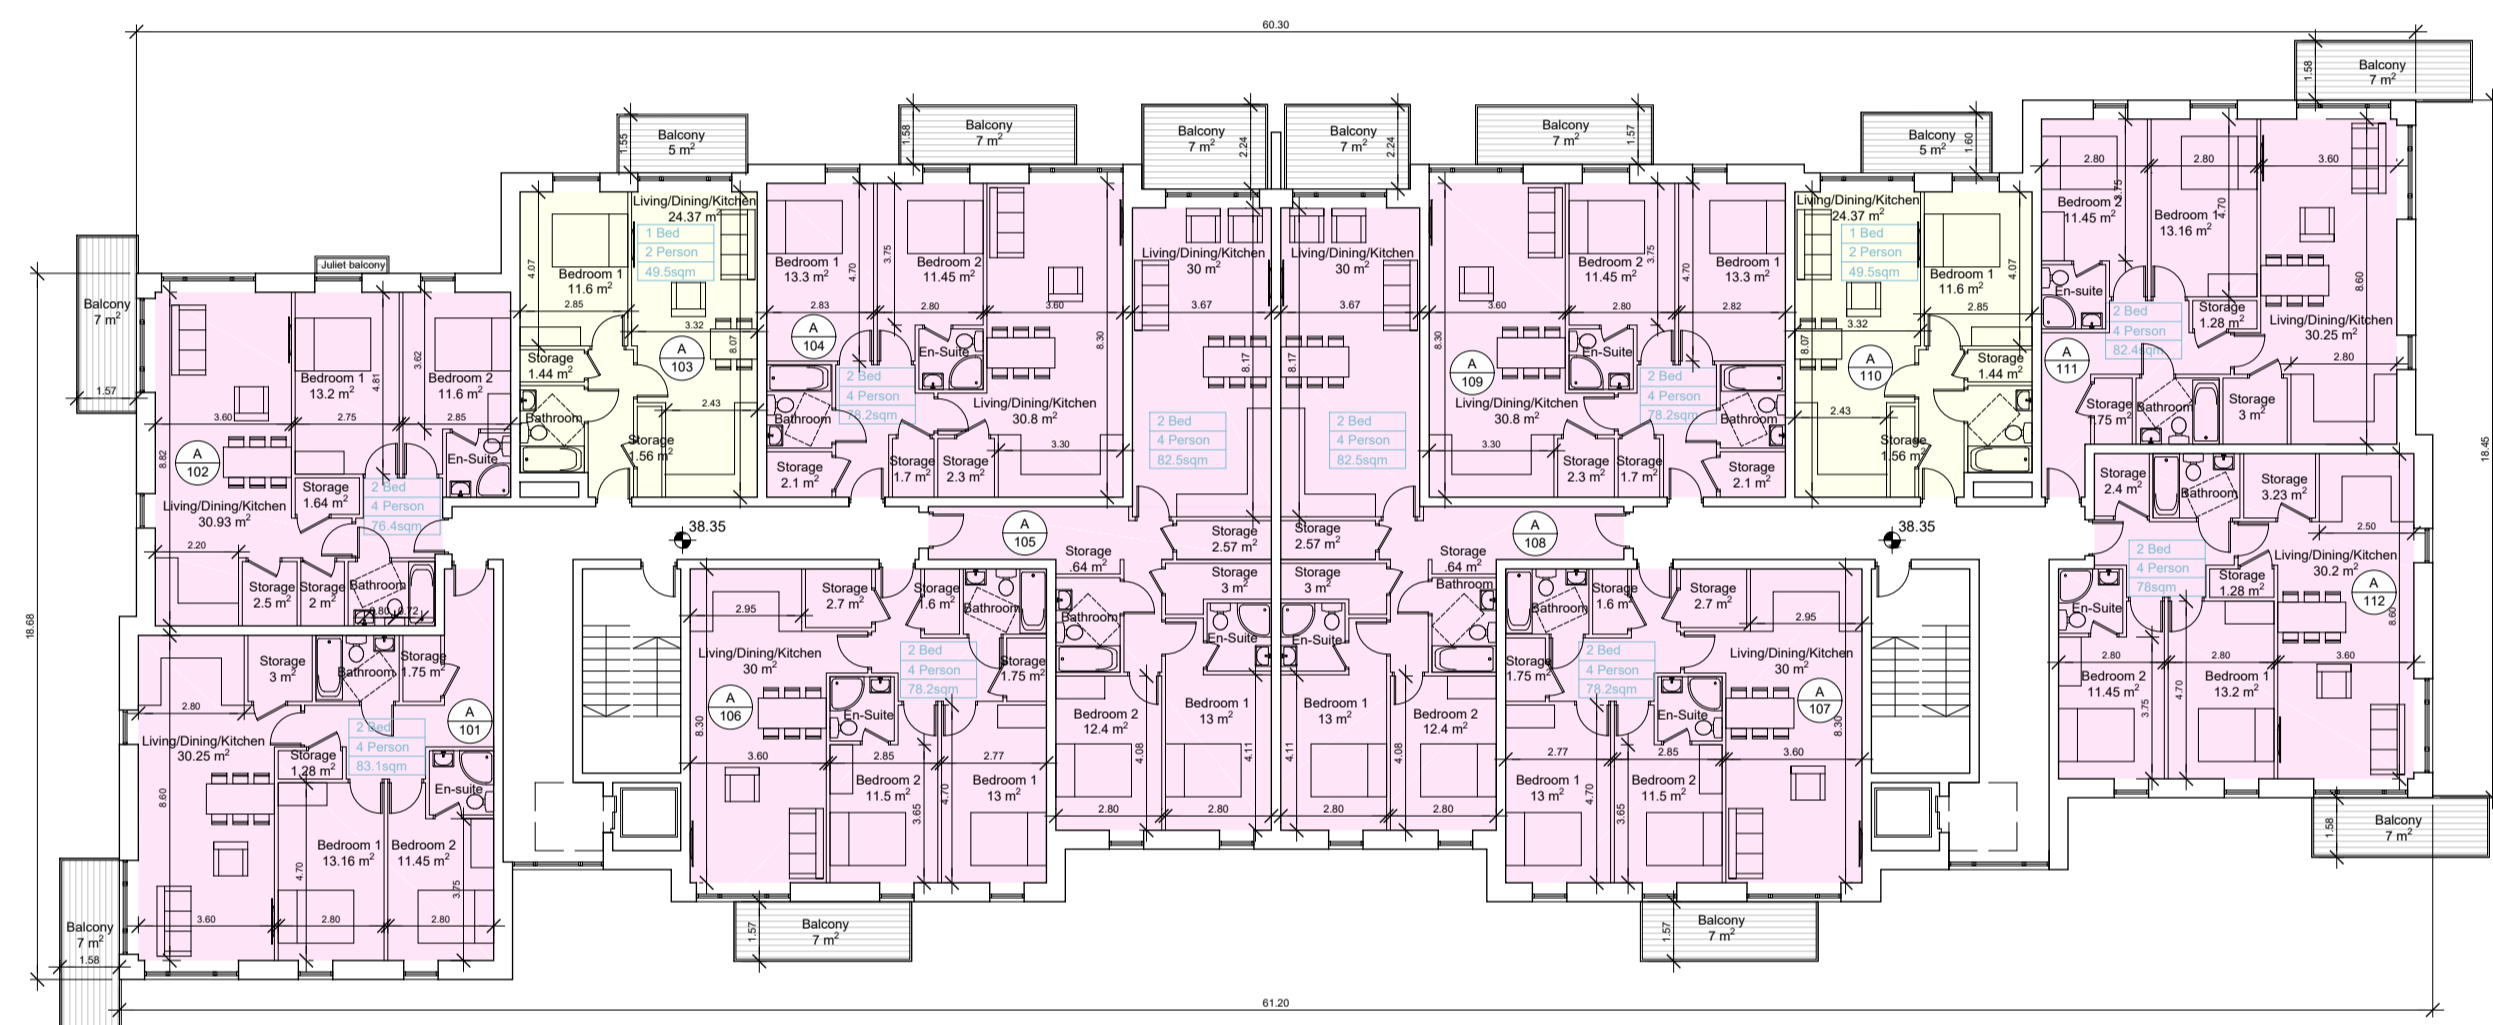


FIRST FLOOR PLAN

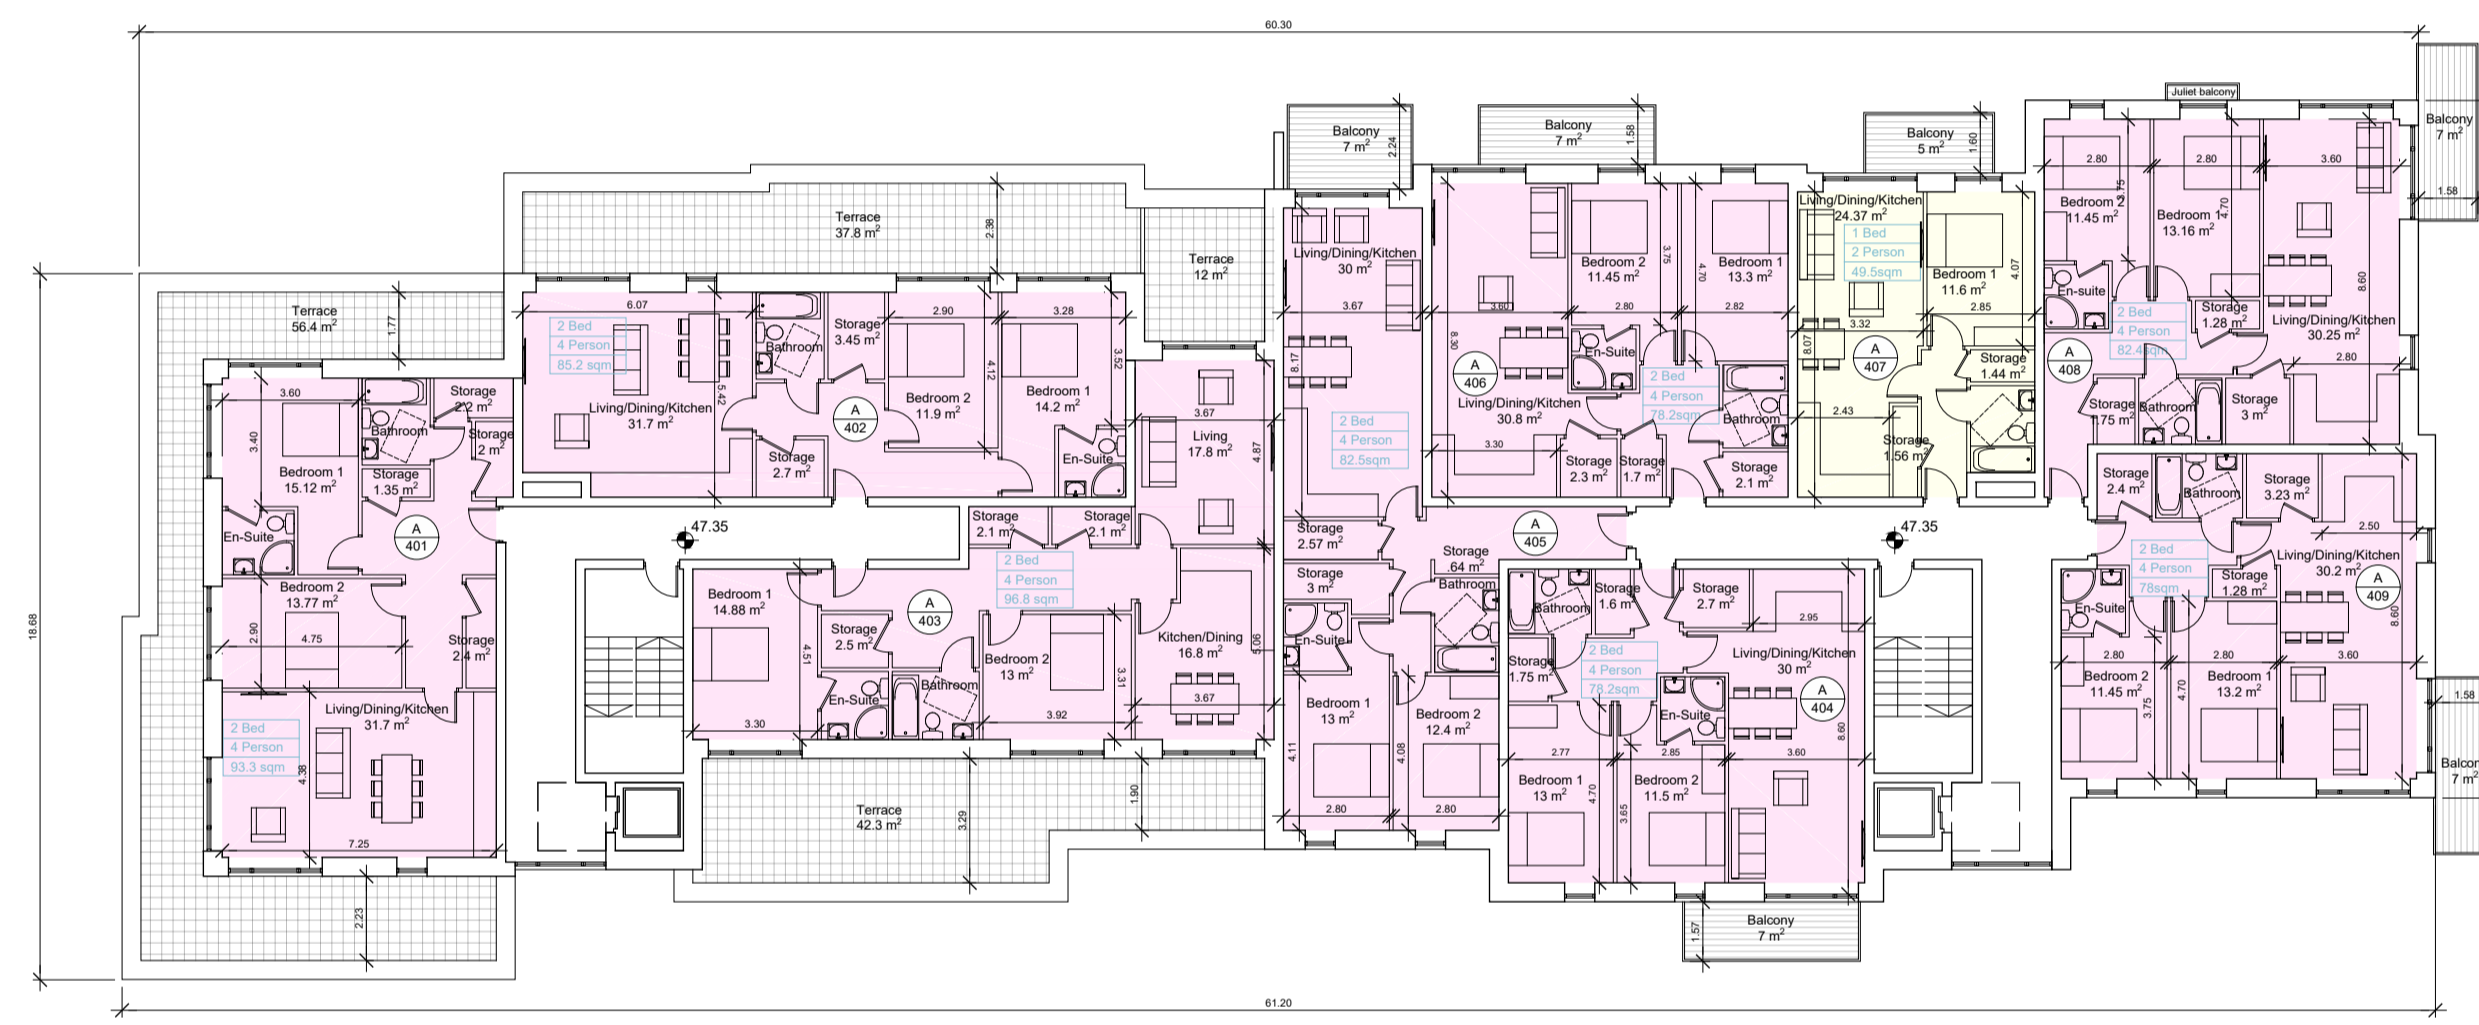

FOURTH FLOOR PLAN

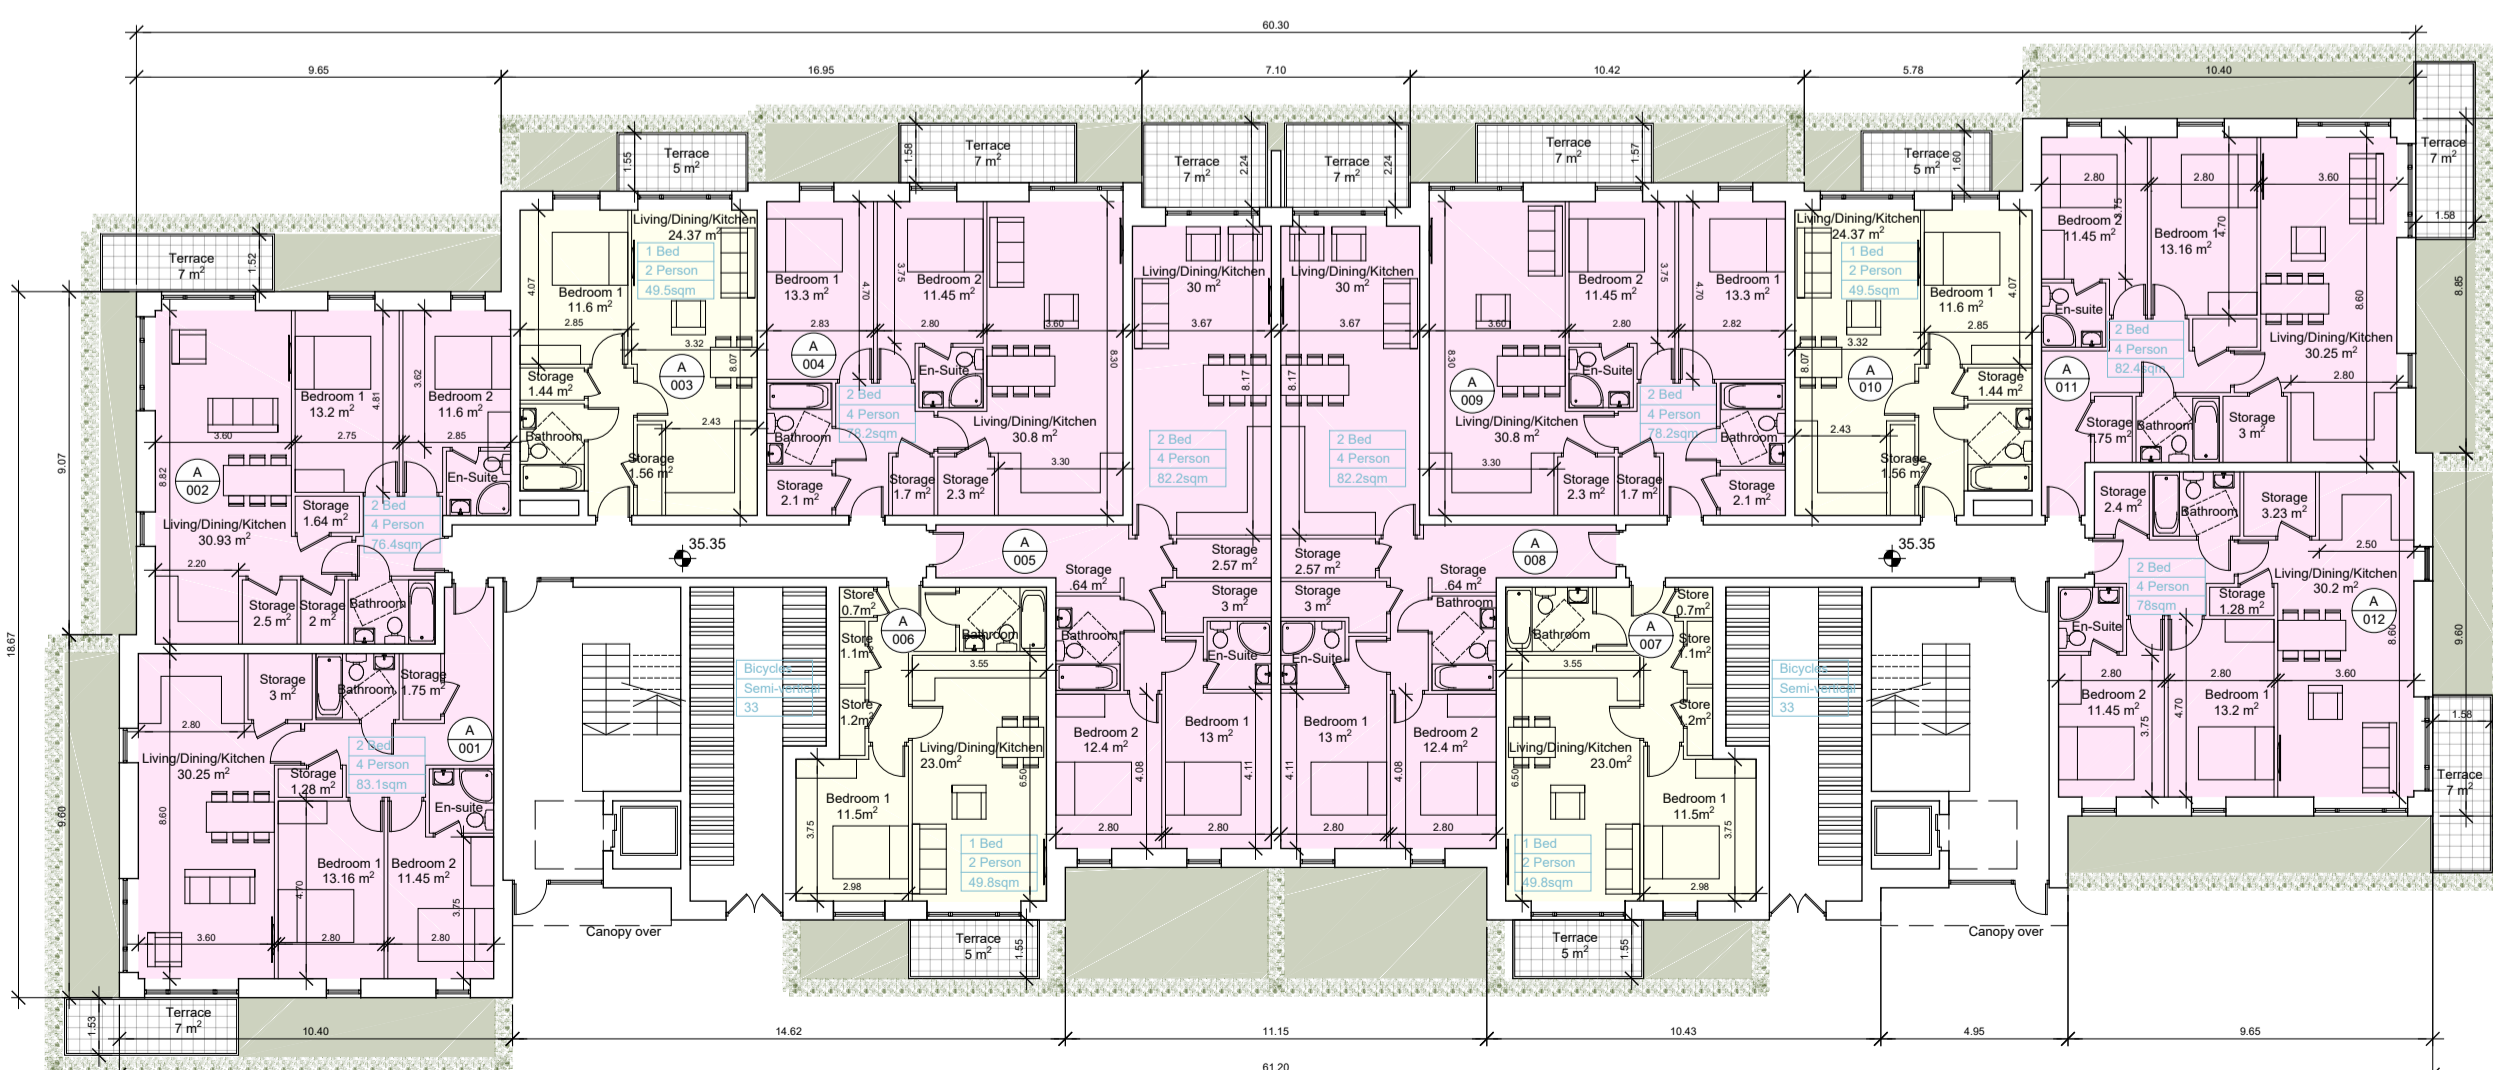


GROUND FLOOR PLAN

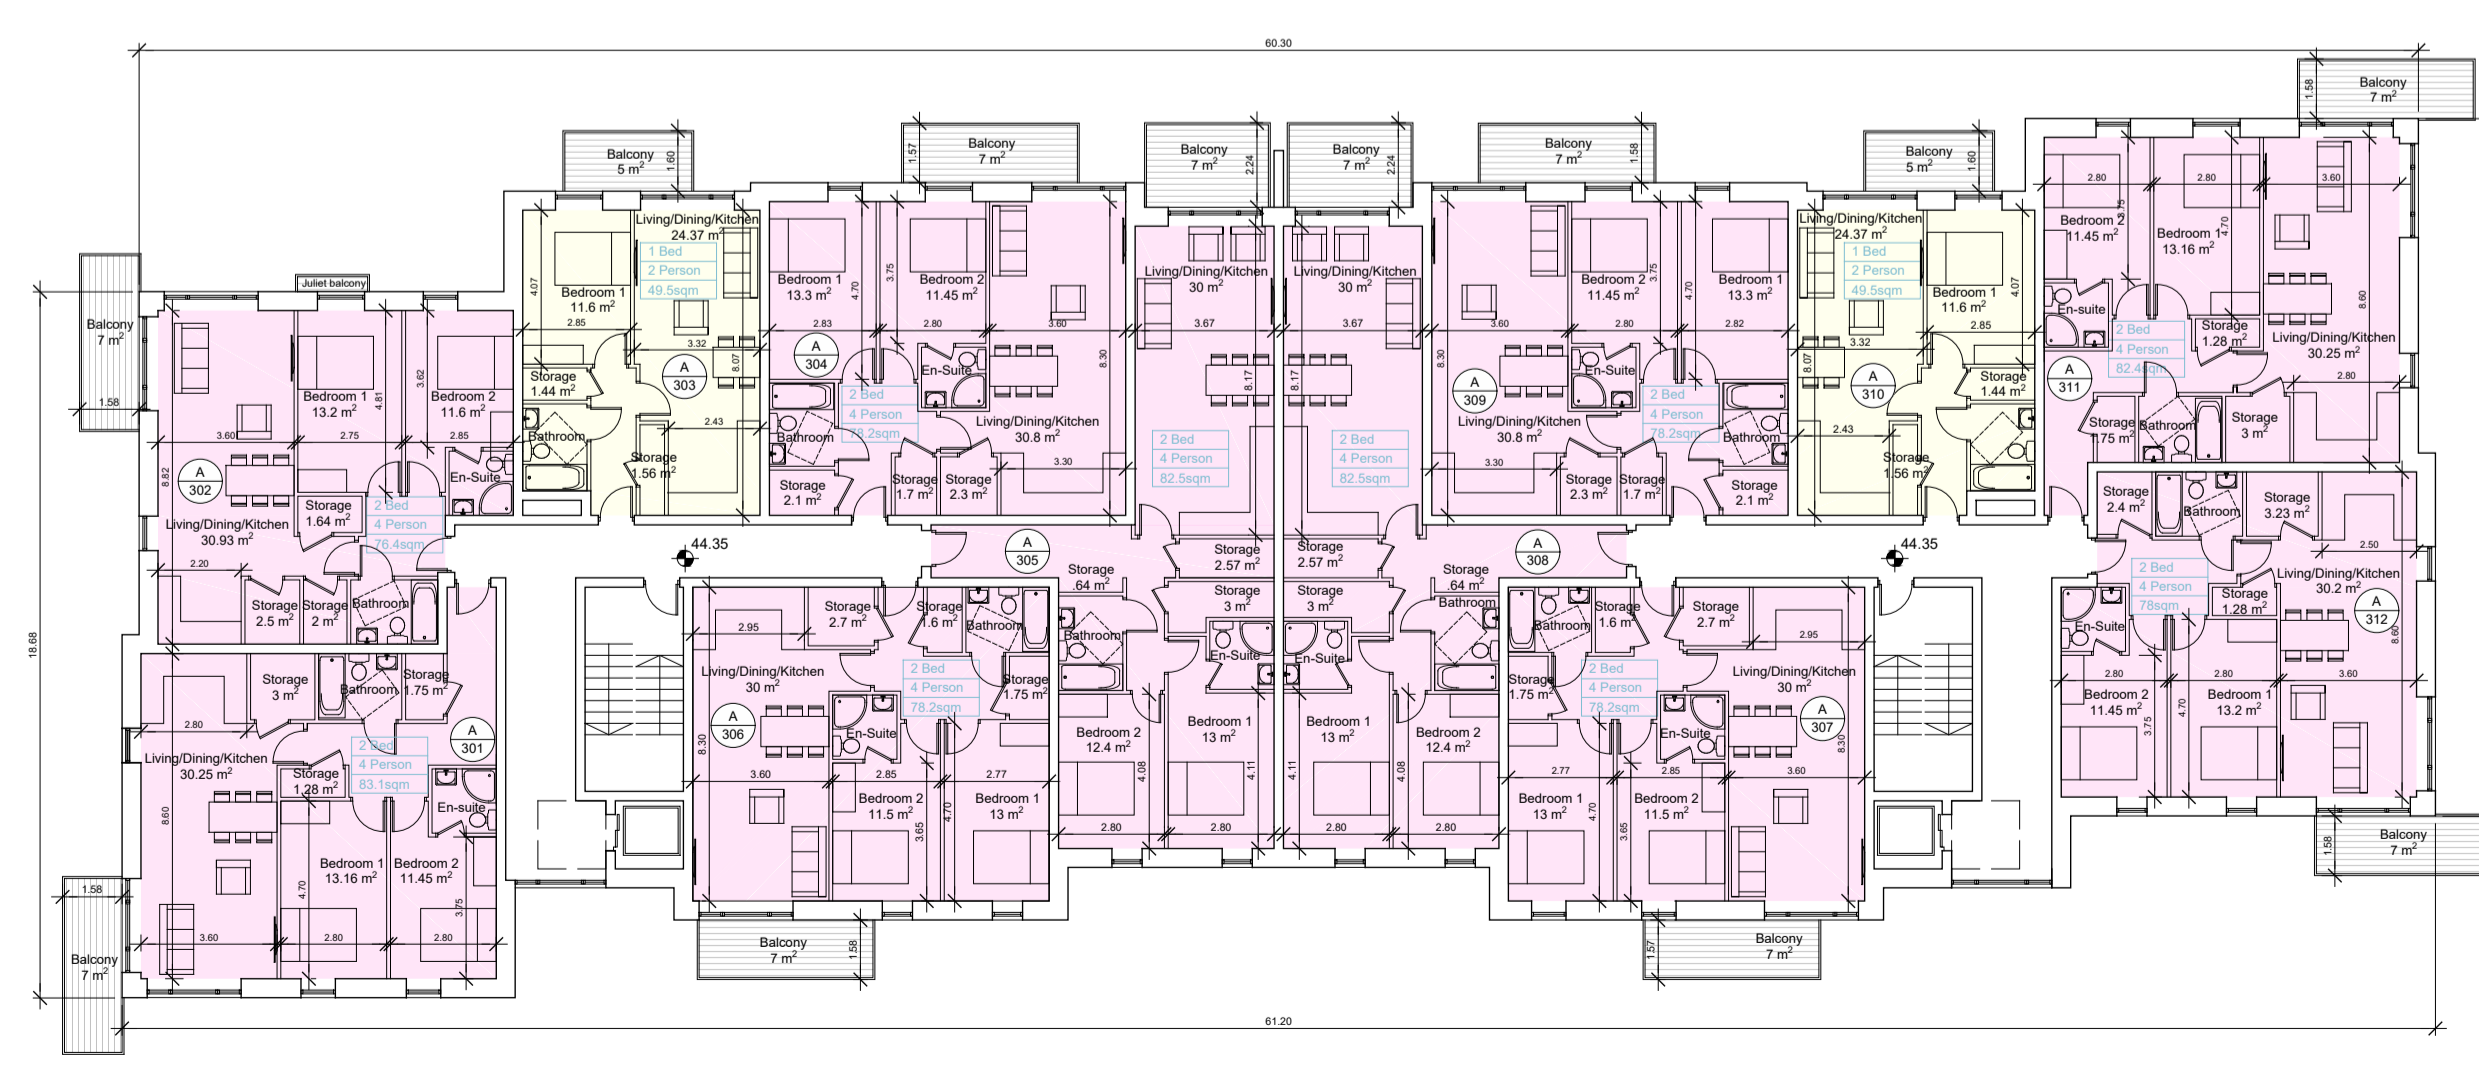

THIRD FLOOR PLAN

- 1 This drawing is copyright.
- 2 Do not scale this drawing.
- 3 Errors and omissions to be immediately notified to Architect.
- 4 All dimensions to be checked on site.
- 5 To be read with relevant Engineers drawings.

**Notes:**  
 Furniture and fittings shown are indicative.  
 Wardrobes in bedrooms are not counted as part of designated storage areas.  
 All dimensions in metres

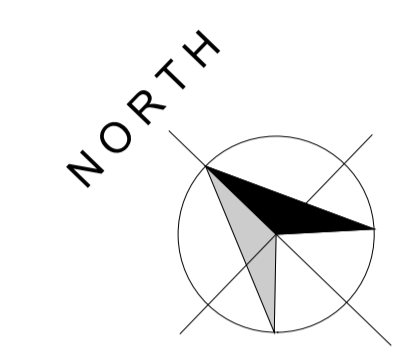

revisions	date	inls	drawing no.
description			1828 P APT-A-100
Block A			revn.
Floor Plans			
job	scale		
Development at	1:200 A1		
Academy Street	date		
Navan	NOV 19		
	drawn		
	IB / PMV		
	checked		
	PMV		
client			
COINDALE LTD.			
issue			
PLANNING			
<b>CONROY CROWE KELLY ARCHITECTS</b>			
65 MERRION SQUARE DUBLIN 2			
PHONE 66139901 FAX 6765715			
E-MAIL info@ceck.ie			