


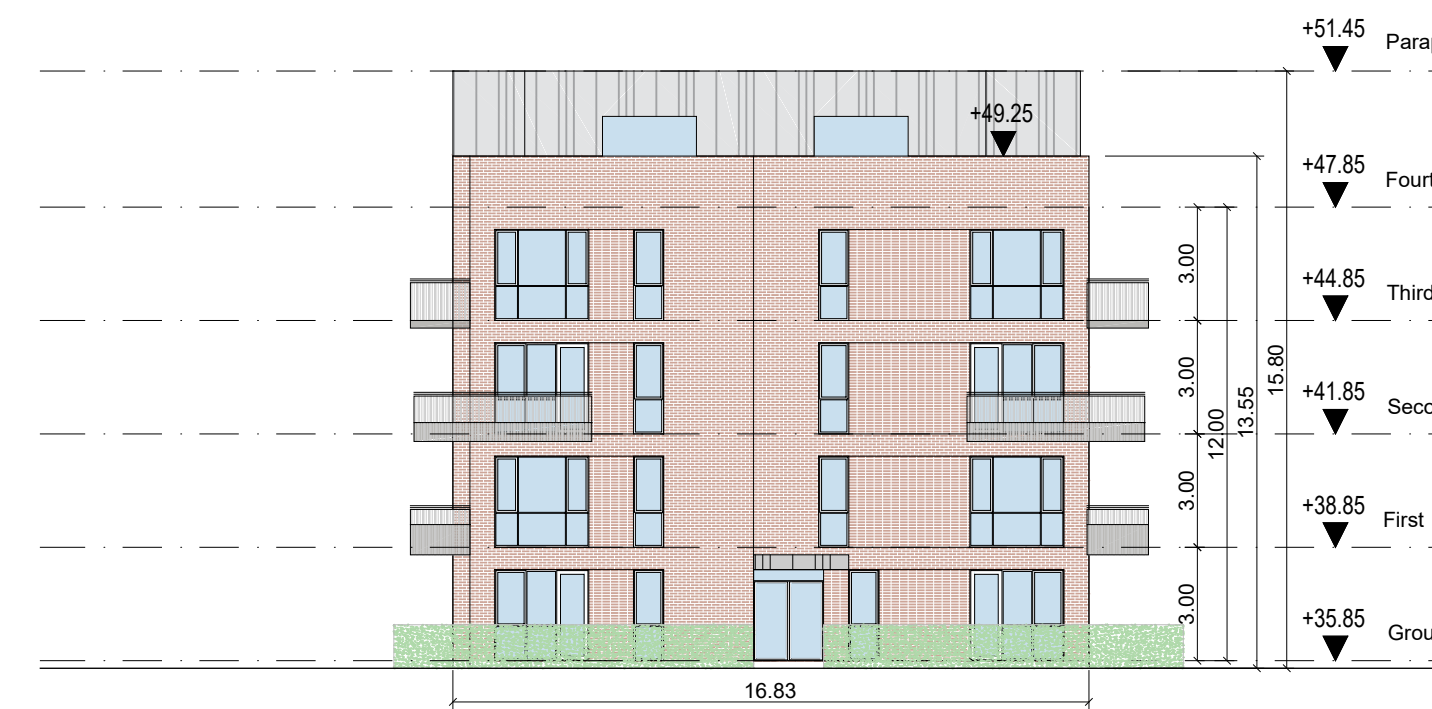


NORTHEAST ELEVATION




NORTHWEST ELEVATION



SOUTHWEST ELEVATION

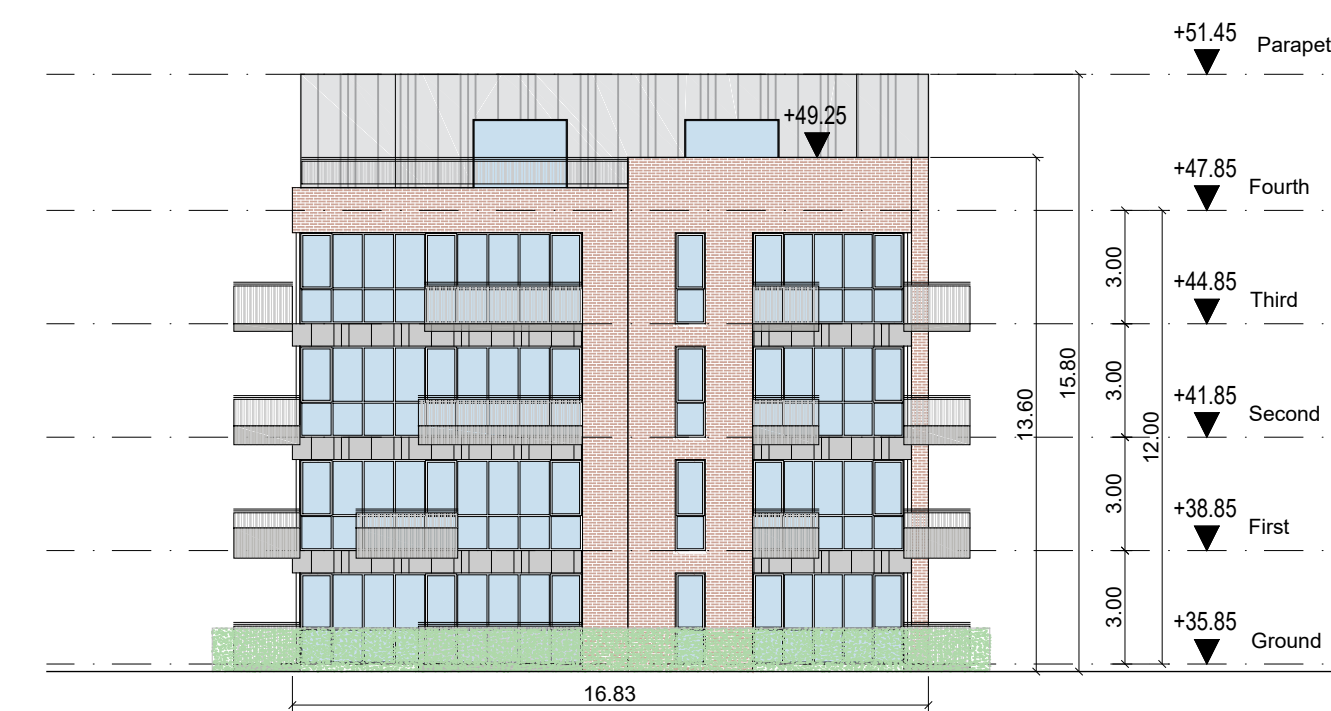

SOUTHEAST ELEVATION

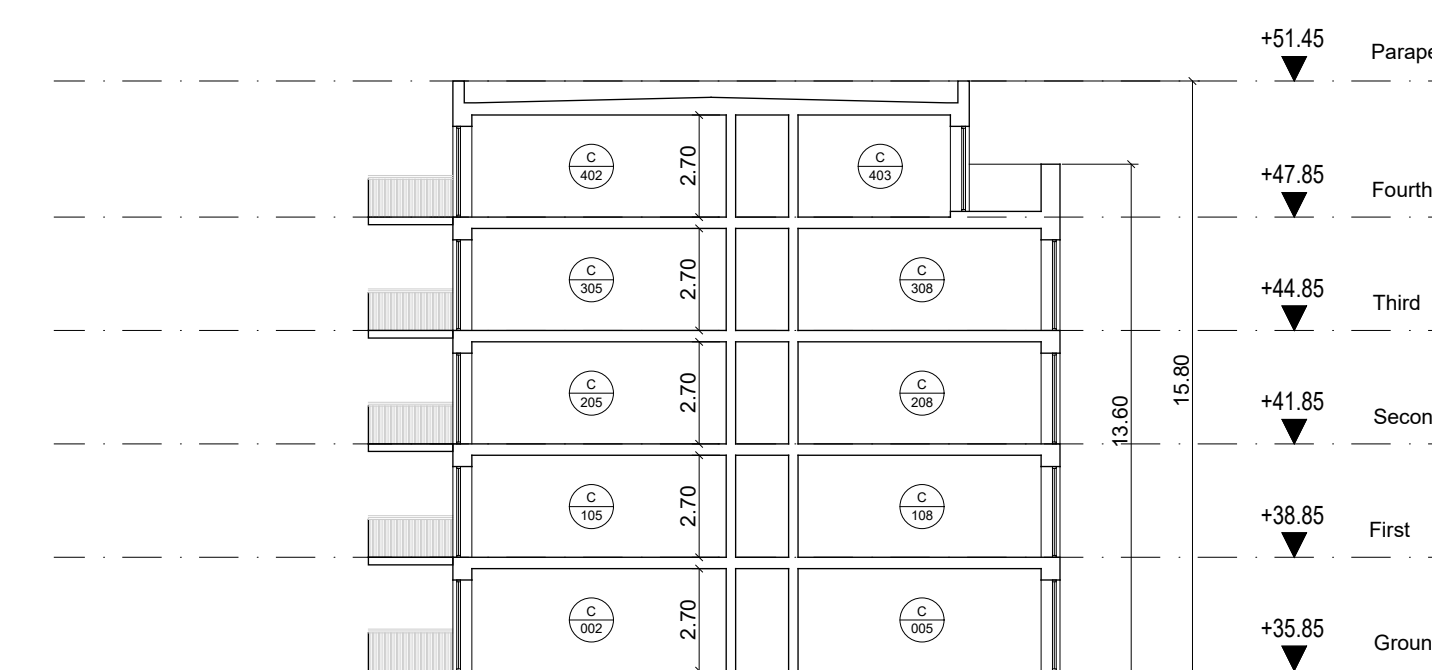

CROSS-SECTION

- © This drawing is copyright.
- 1 Do not scale this drawing.
- 2 Errors and omissions to be immediately notified to Architect.
- 3 All dimensions to be checked on site.
- 4 To be read with relevant Engineers drawings.

Note:

All dimensions in metres

External Finishes:

Roof:
Single-ply membrane to flat roof behind parapets.

Walls:
Selected facing brick in stack bond and stretcher bond.
Standing seam metal cladding.

Windows:
Aluminium and/or timber framed

Balcony balustrades:
Metal balustrades with infill vertical bar and metal plate of varying height for privacy to lower floors.
Hedging beyond ground floor balustrading.



revisions description date inls

description	Block C Elevations & Section	drawing no. 1828 P APT-C-200	revn.
job	Development at Academy Street Navan	scale 1:200 A1	date NOV 19
client	COINDALE LTD.	drawn JB / PMV	checked PMV

issue
PLANNING

CONROY CROWE KELLY ARCHITECTS
65 MERRION SQUARE
DUBLIN 2

PHONE 66139901 FAX 6765715
E-MAIL info@cck.ie