




SECOND FLOOR PLAN

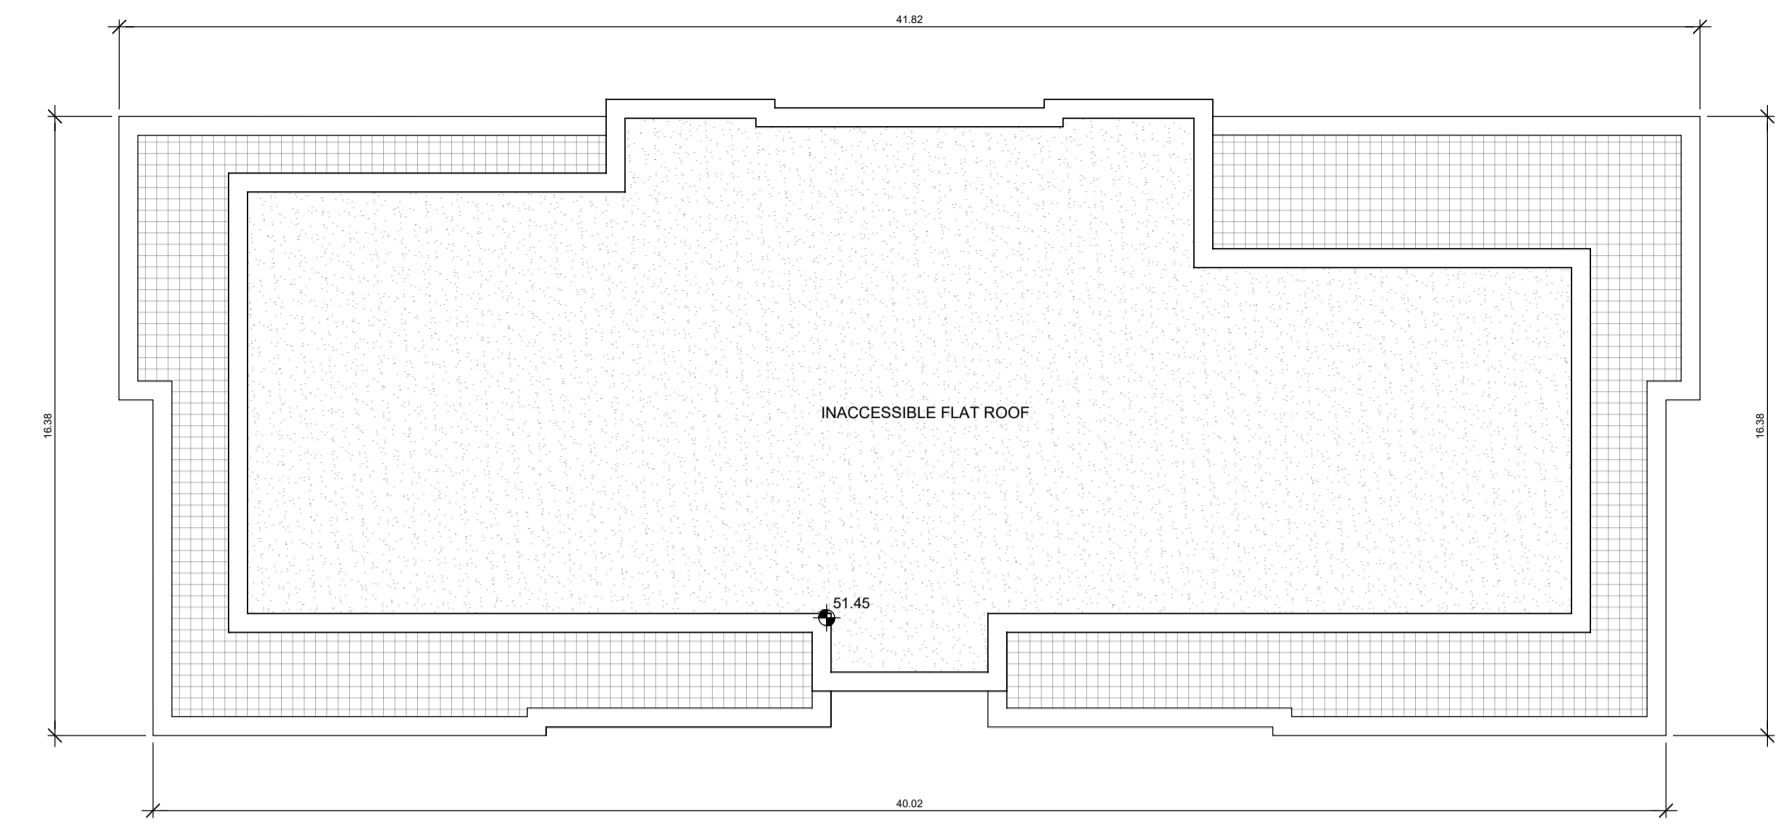


ROOF PLAN

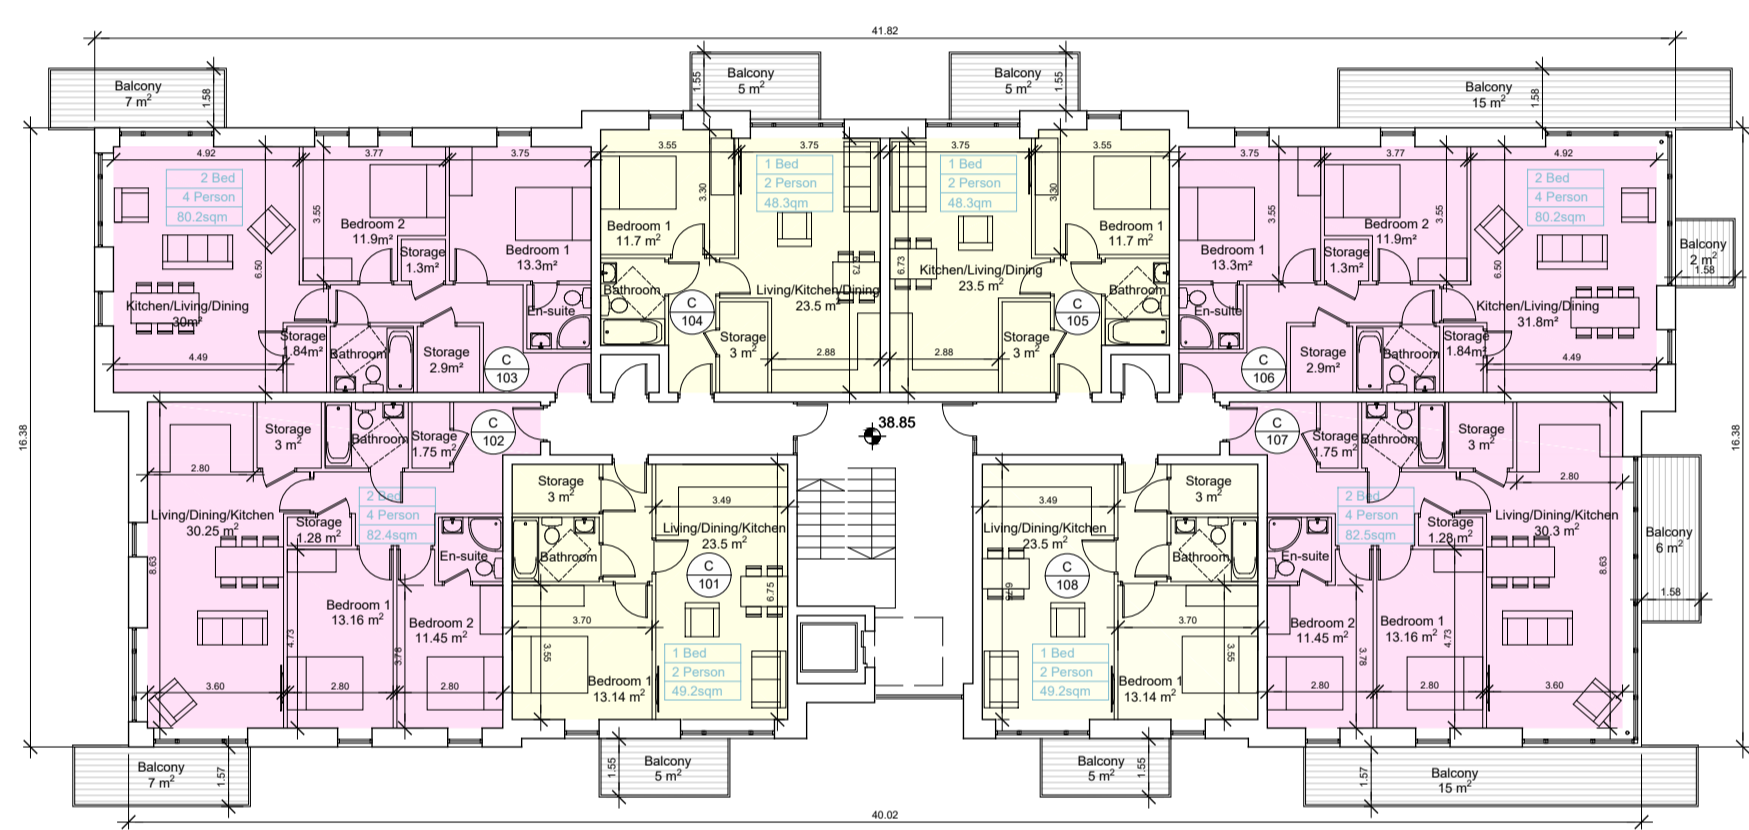


FIRST FLOOR PLAN

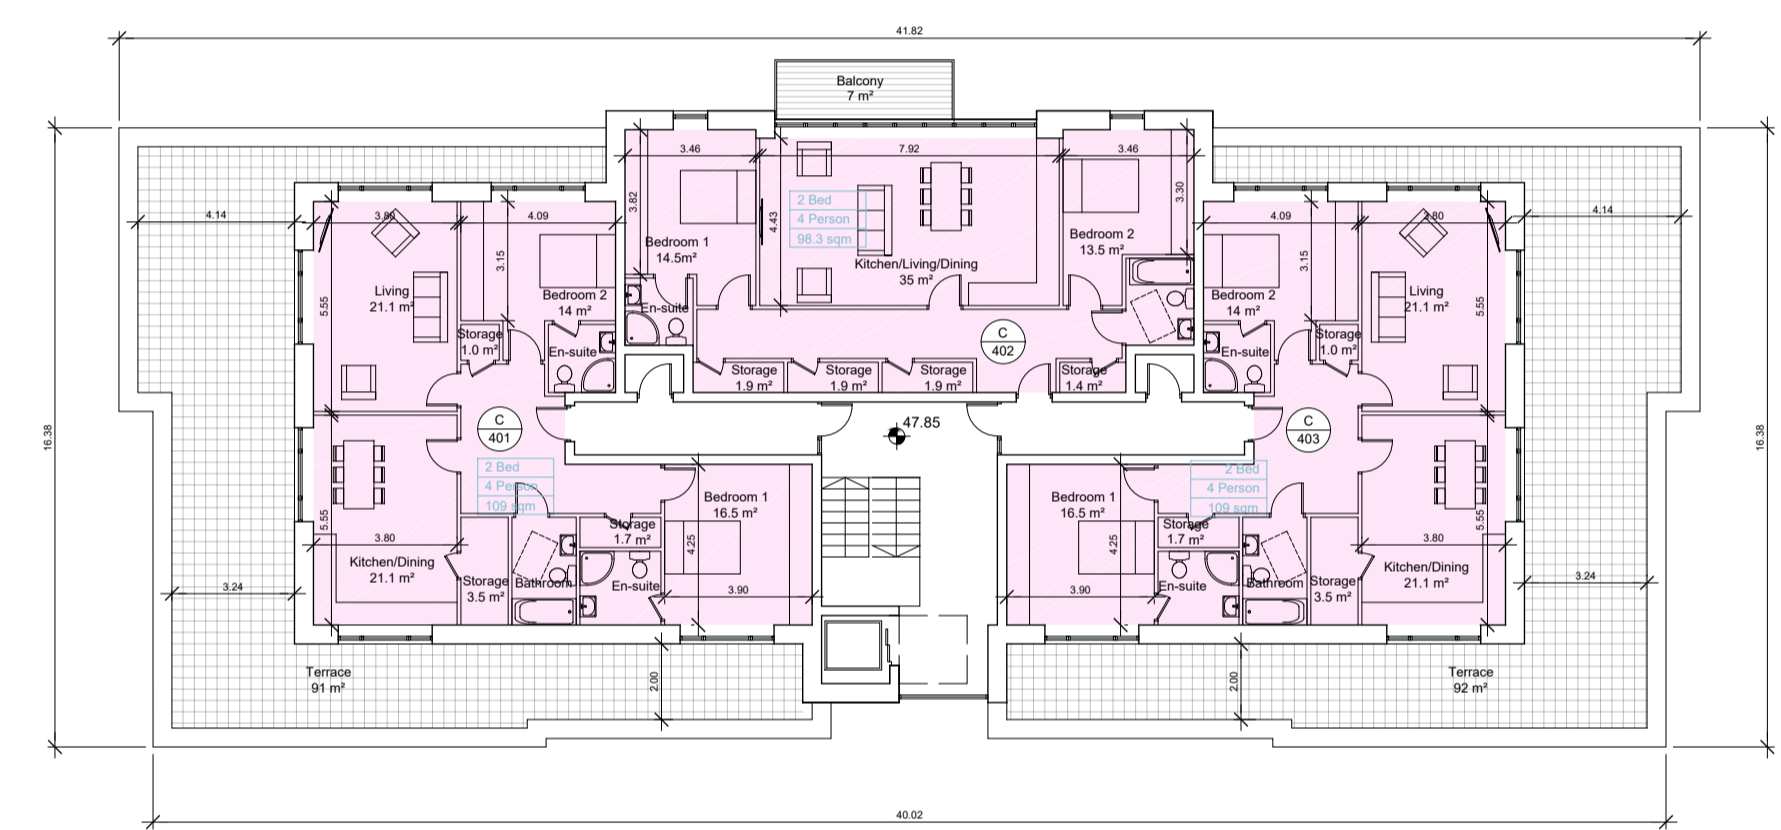

FOURTH FLOOR PLAN

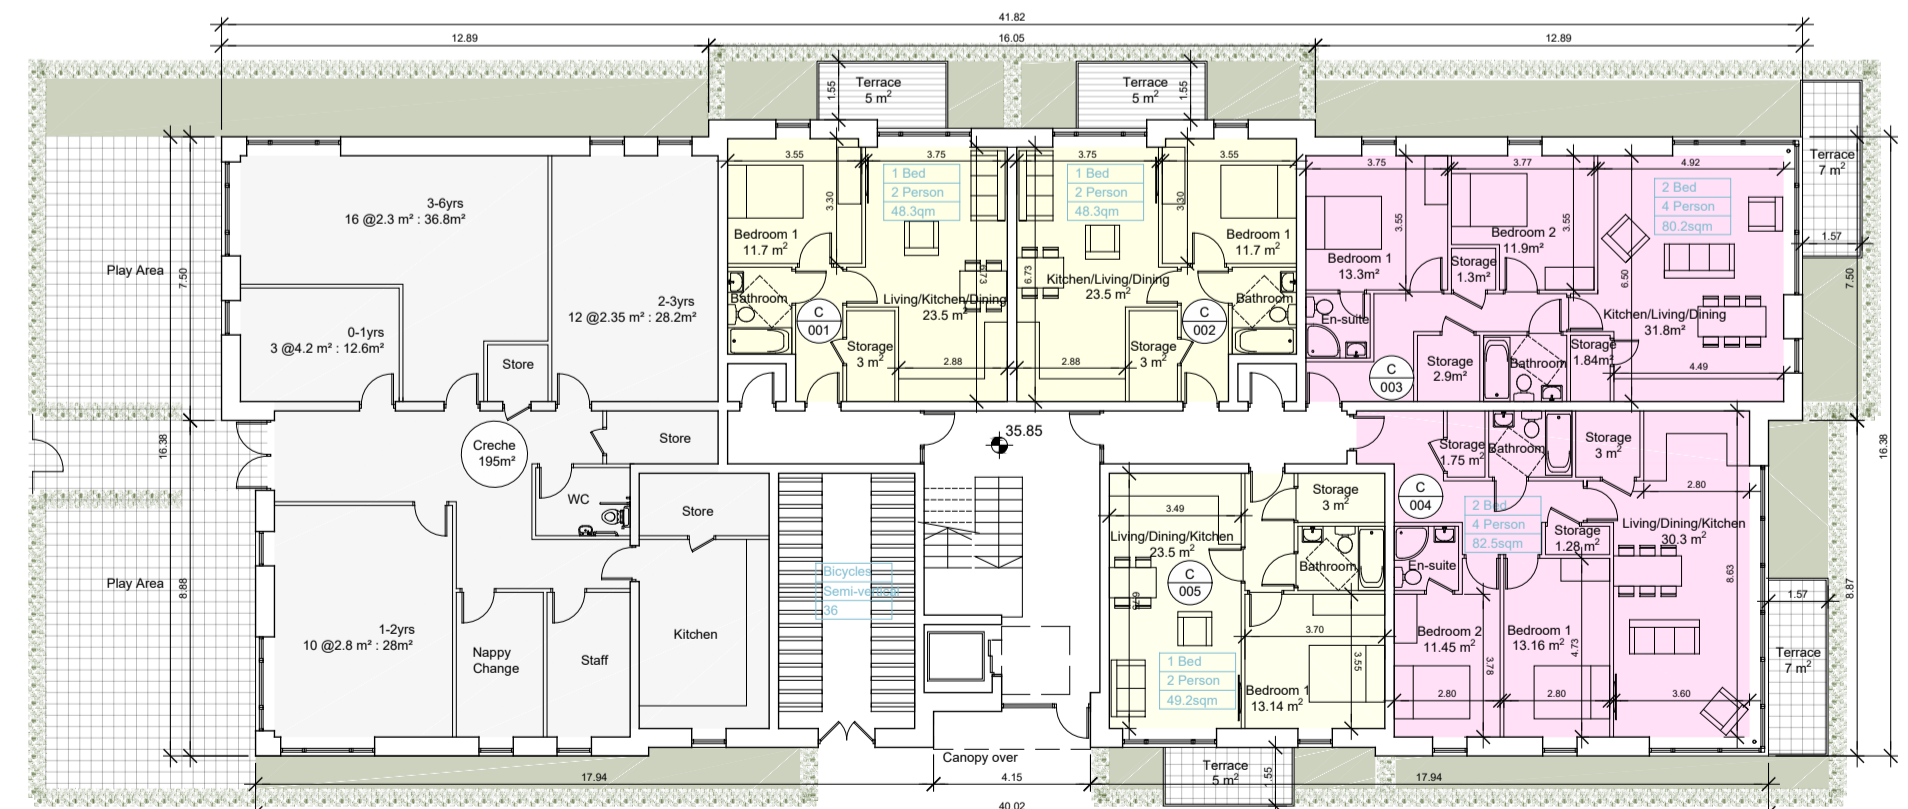

GROUND FLOOR PLAN

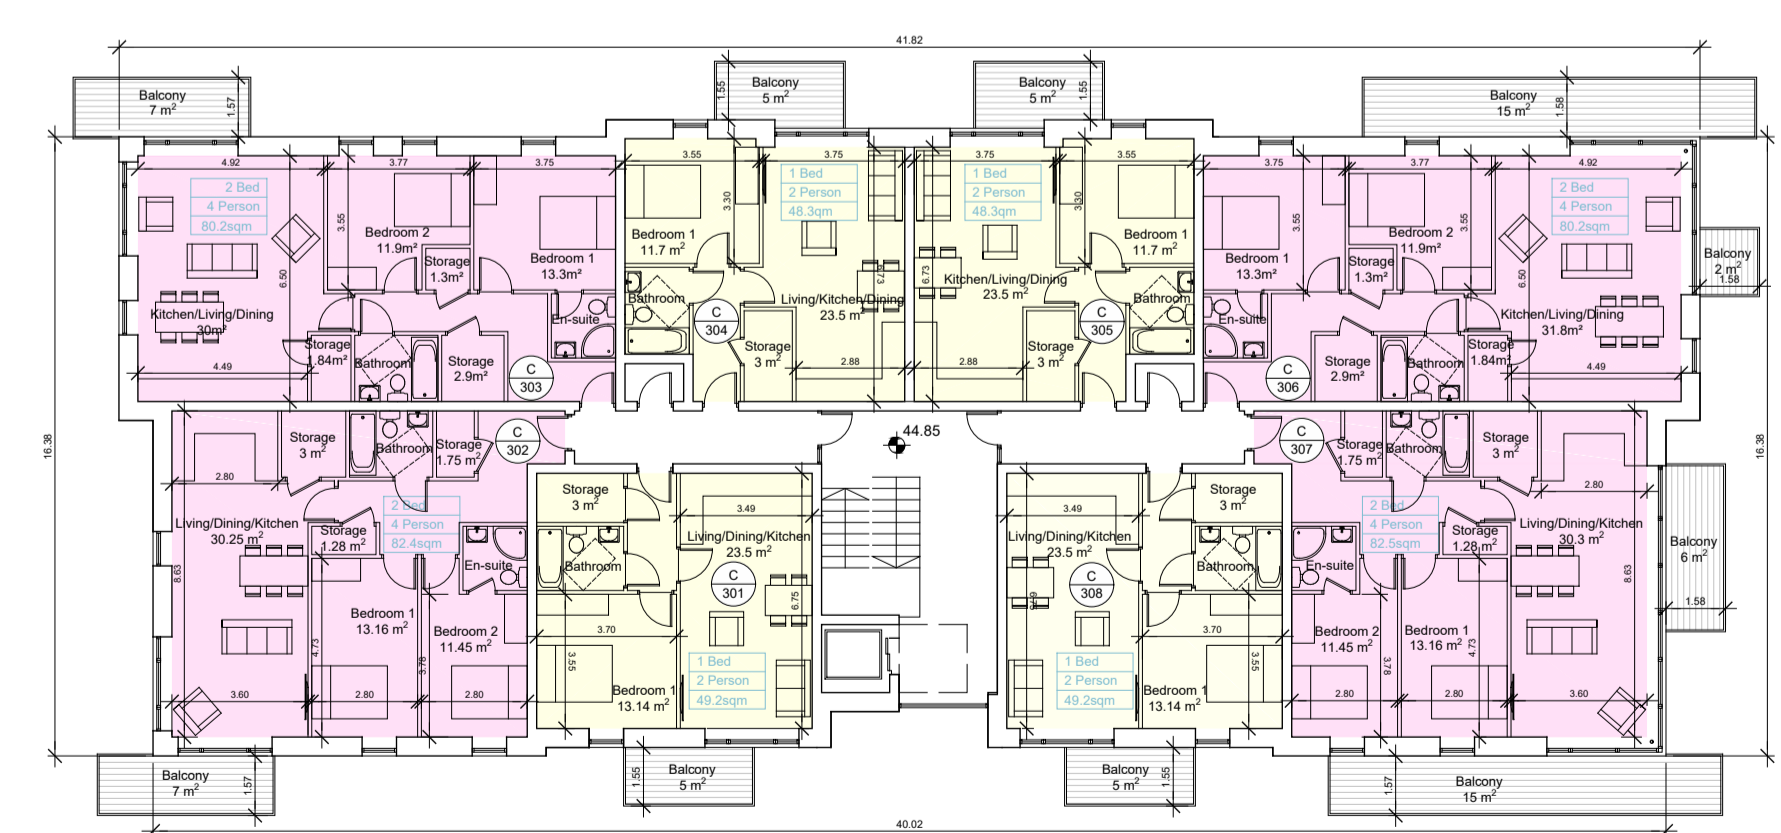


THIRD FLOOR PLAN

Age	Staff Ratio	Child nos.	Staff nos.	Avg. Room
0-1yrs	1:3	3	1	3 @ 2.3 m ² 13.5m ²
1-2yrs	1:5	10	2	12 @ 2.3 m ² 28.2m ²
2-3yrs	1:6	12	2	12 @ 2.3 m ² 28.2m ²
3-4yrs	1:8	16	2	16 @ 2.3 m ² 36.8m ²
		41 Total	7 Total	105.6m ²

- © This drawing is copyright.
- 1 Do not scale this drawing.
- 2 Errors and omissions to be immediately notified to Architect.
- 3 All dimensions to be checked on site.
- 4 To be read with relevant Engineers drawings.

Notes:
 Furniture and fittings shown are indicative.
 Wardrobes in bedrooms are not counted as part of designated storage areas.
 All dimensions in metres

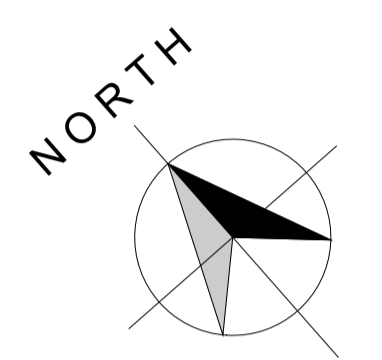

revisions	date	in/s
description		
Block C Floor Plans & Roof Plan		
job	Development at Academy Street Navan	scale 1:200 A1 date NOV '19 drawn JB / PMV checked PMV
client	COINDALE LTD.	
issue	PLANNING	
CONROY CROWE KELLY ARCHITECTS 65 MERRION SQUARE DUBLIN 2 PHONE 66139901 FAX 6765715 E-MAIL info@ceck.ie		