




SECOND FLOOR PLAN

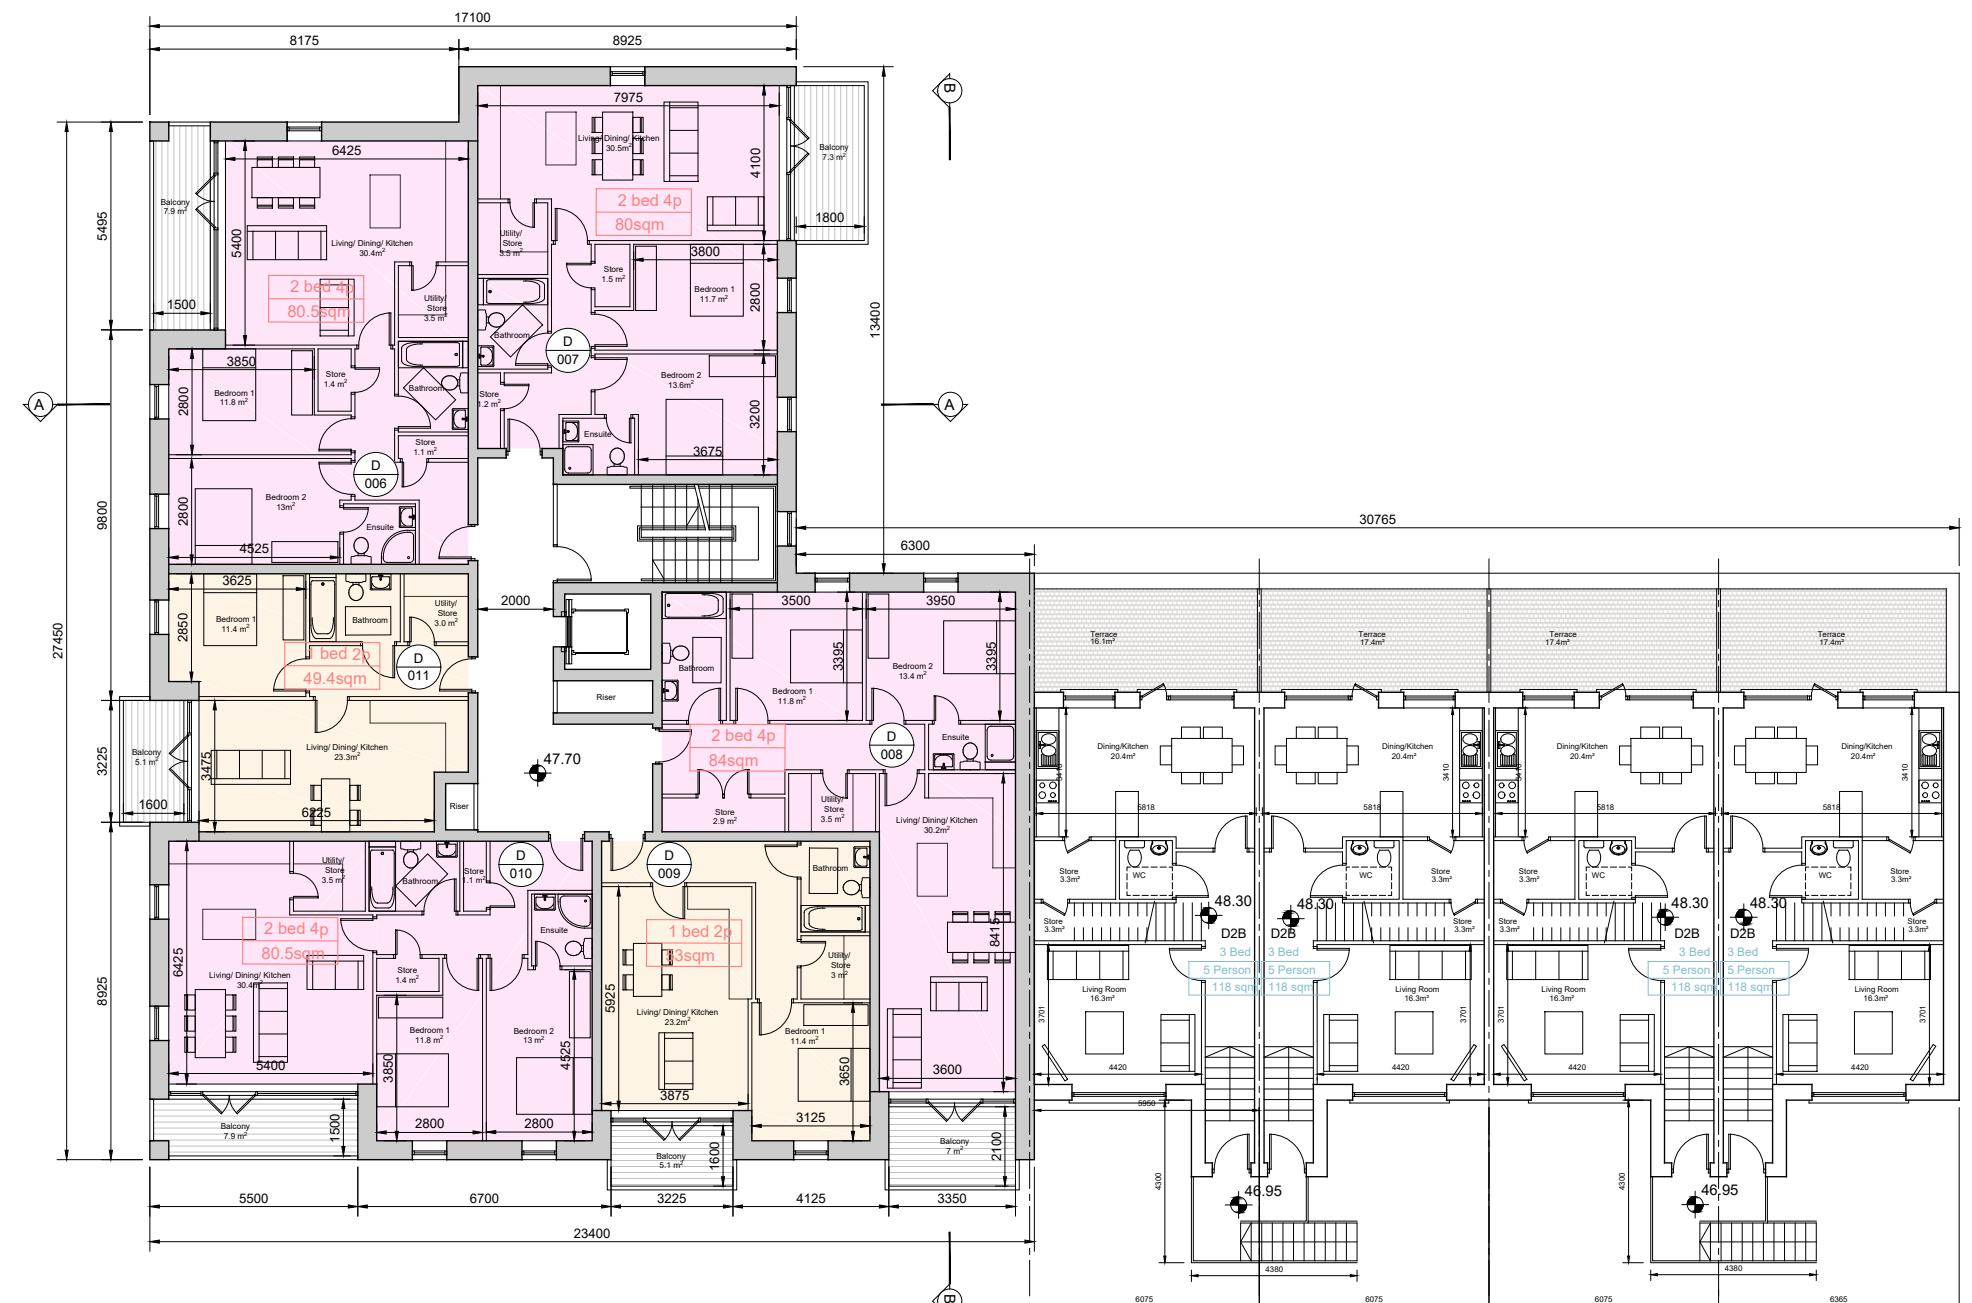

FIRST FLOOR PLAN

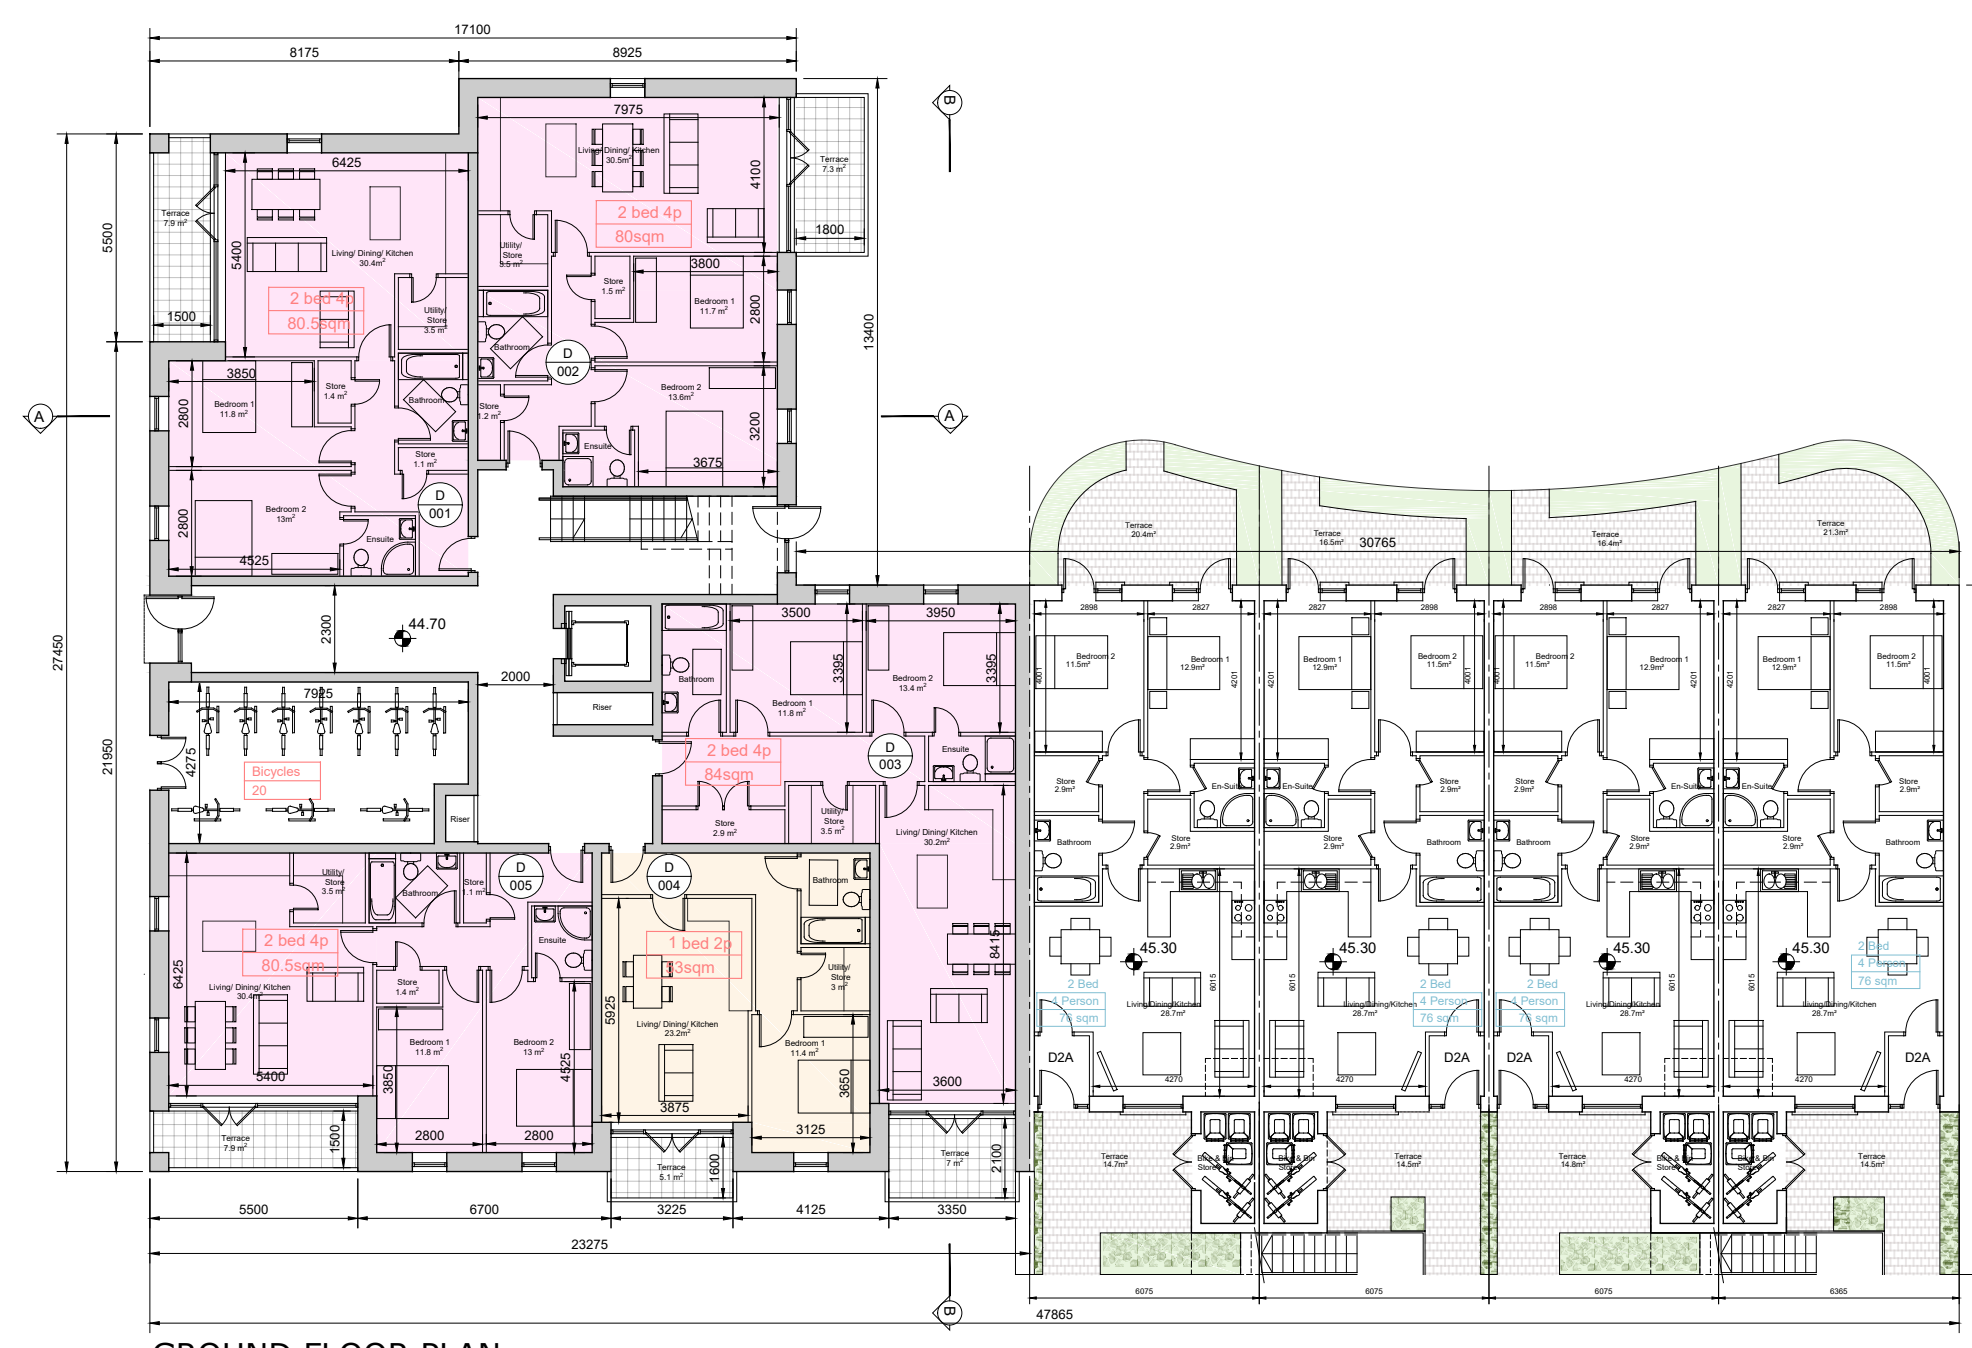

GROUND FLOOR PLAN

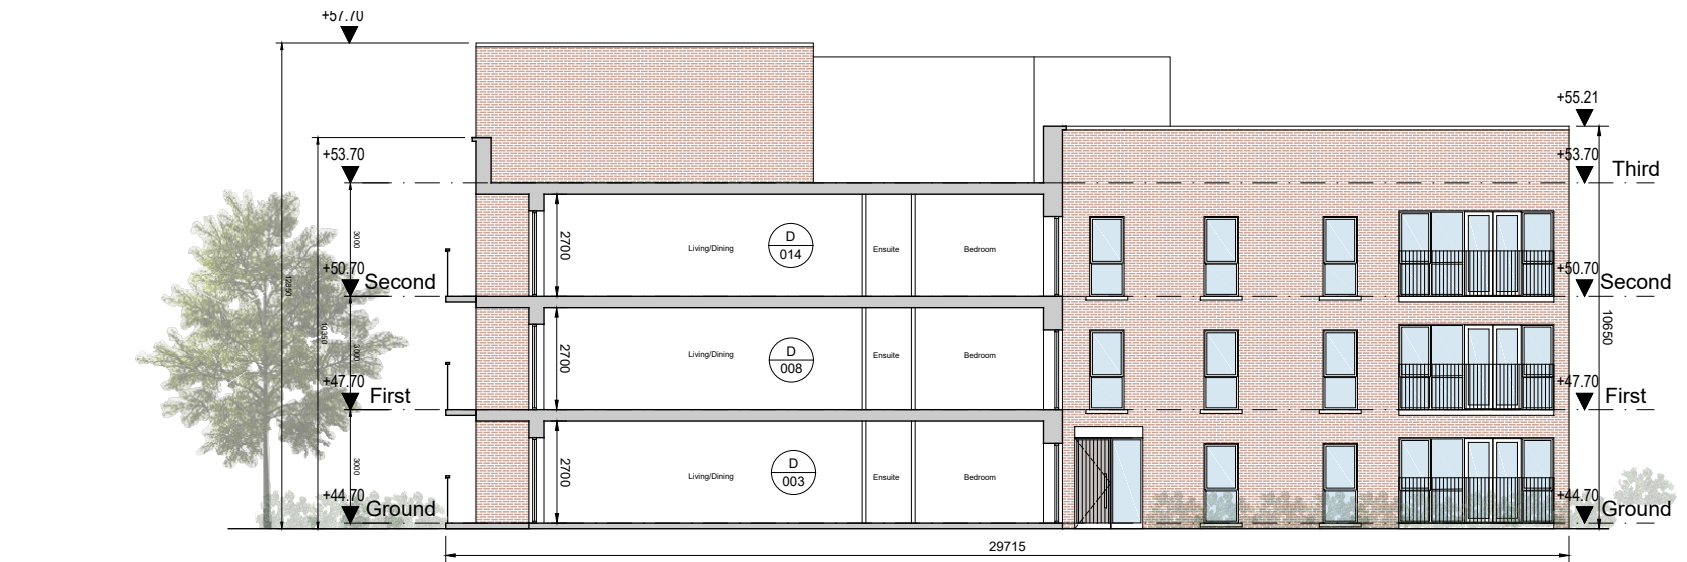

SECTION B-B



WEST ELEVATION



SECTION A-A




NORTH ELEVATION



SOUTH ELEVATION




EAST ELEVATION

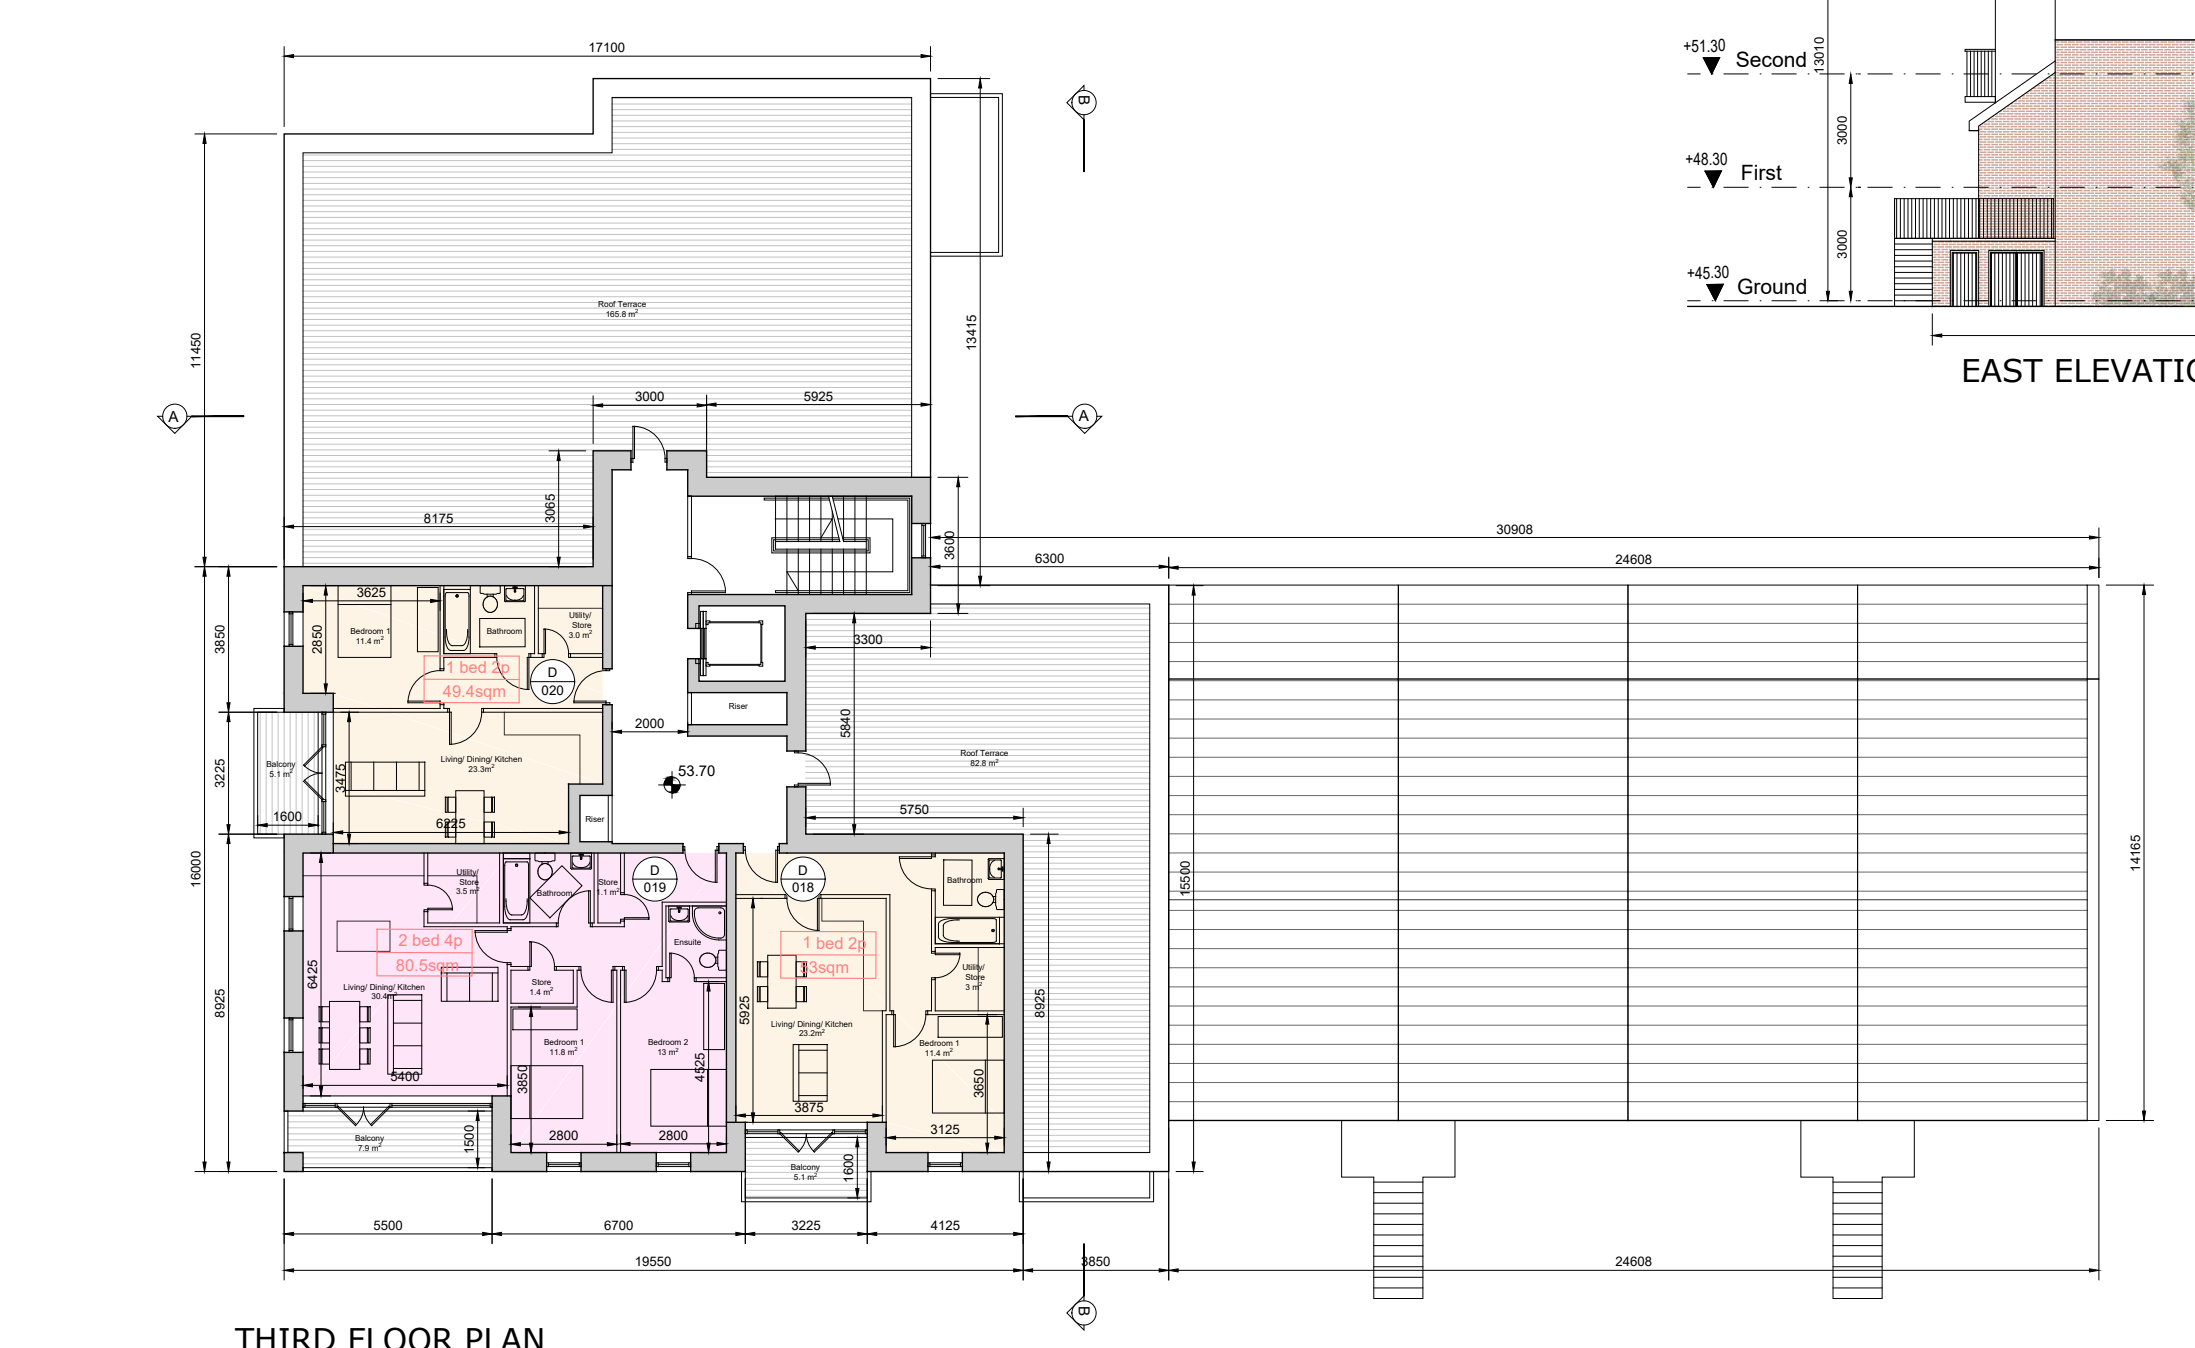

THIRD FLOOR PLAN

- 1 This drawing is copyright.
- 2 Do not scale this drawing.
- 3 Errors and omissions to be immediately notified to Architect.
- 4 All dimensions to be checked on site.
- 5 To be read with relevant Engineers drawings.

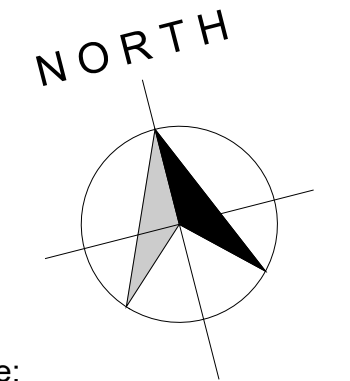

Note:

Furniture and fittings shown are indicative.
Wardrobes in bedrooms are not counted as part of designated storage areas.

All dimensions in millimetres


External Finishes:

Roof:
Single-ply membrane to flat roof behind parapets.

Walls:
Selected facing brick
Through-colour render

Windows:
Aluminium and/or timber framed

Balcony balustrades:
Metal balustrades with infill vertical bar
Hedging beyond ground floor balustrading.

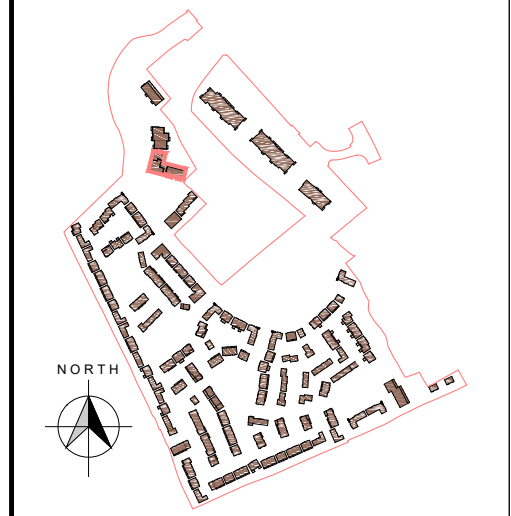

KEY PLAN

revisions	description	date	ins
	Block D Floor Plans, Elevations & Sections		

drawing no.	1828 P APT-D-100
scale	1:200 A1
date	NOV 19
drawn	BC
checked	PMV
client	COINDALE LTD.
issue	PLANNING
CONROY CROWE KELLY ARCHITECTS 65 MERRION SQUARE DUBLIN 2 PHONE 66139901 FAX 6765715 E-MAIL info@ceck.ie	