





Lower Unit Ground Floor

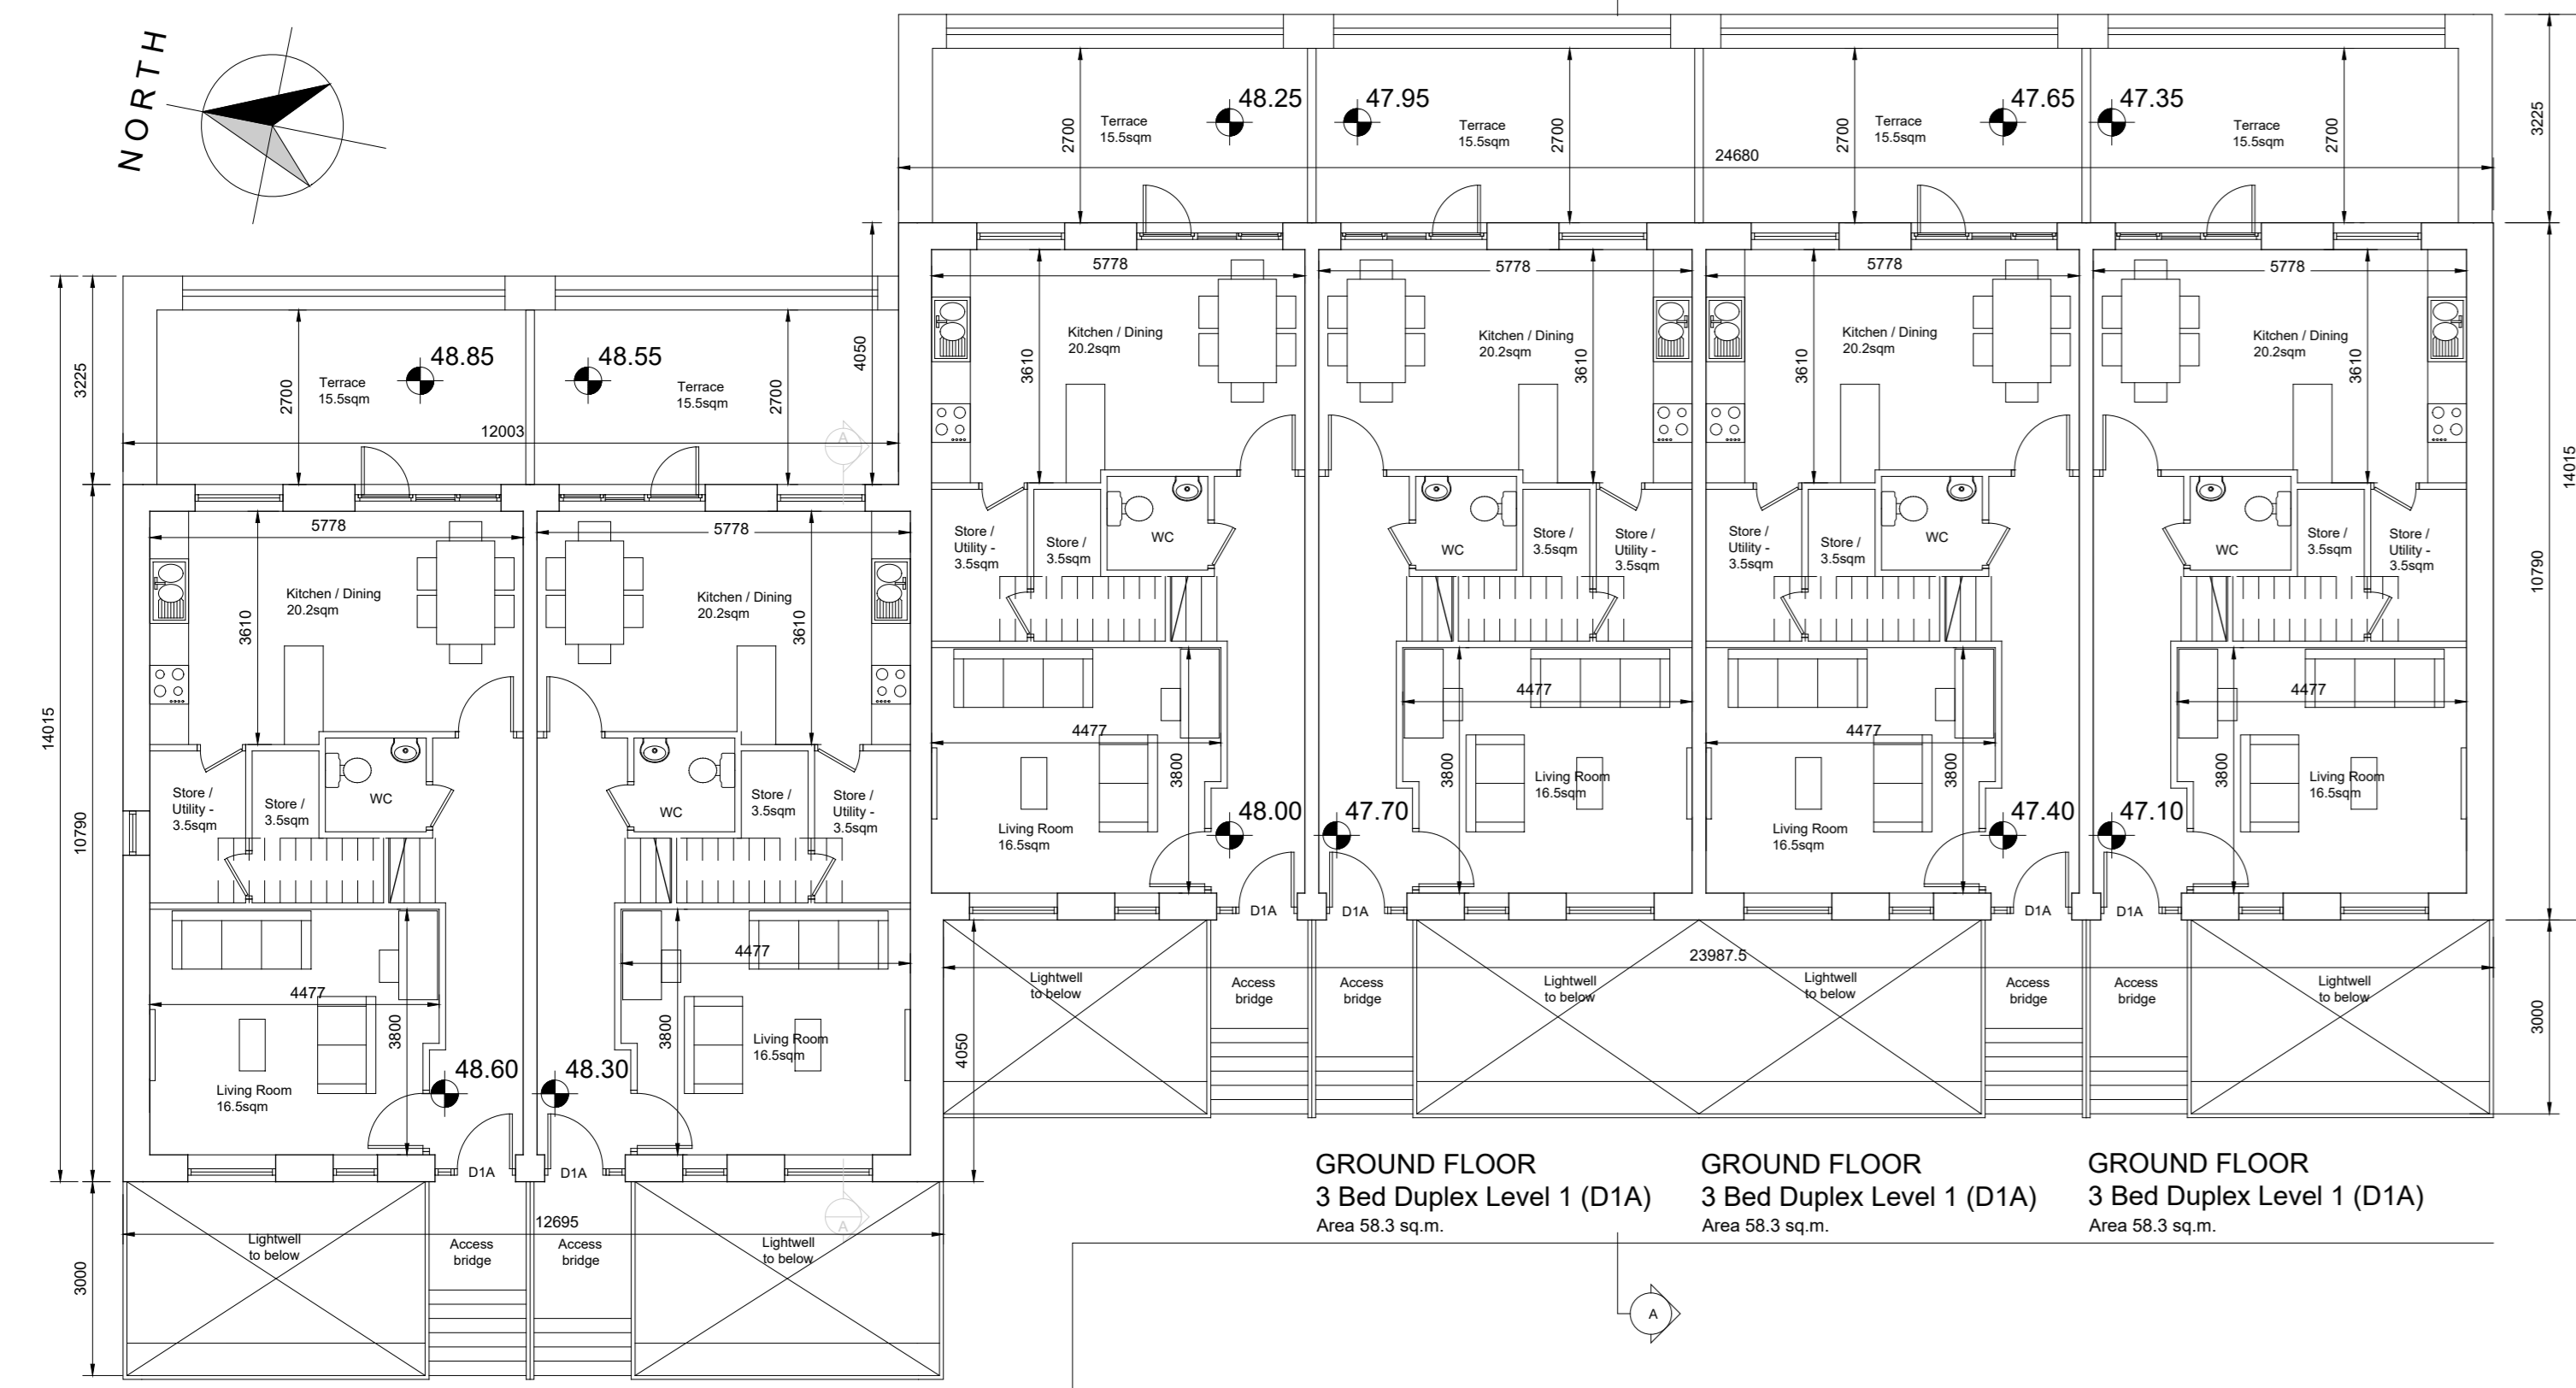

Upper Unit Ground Floor

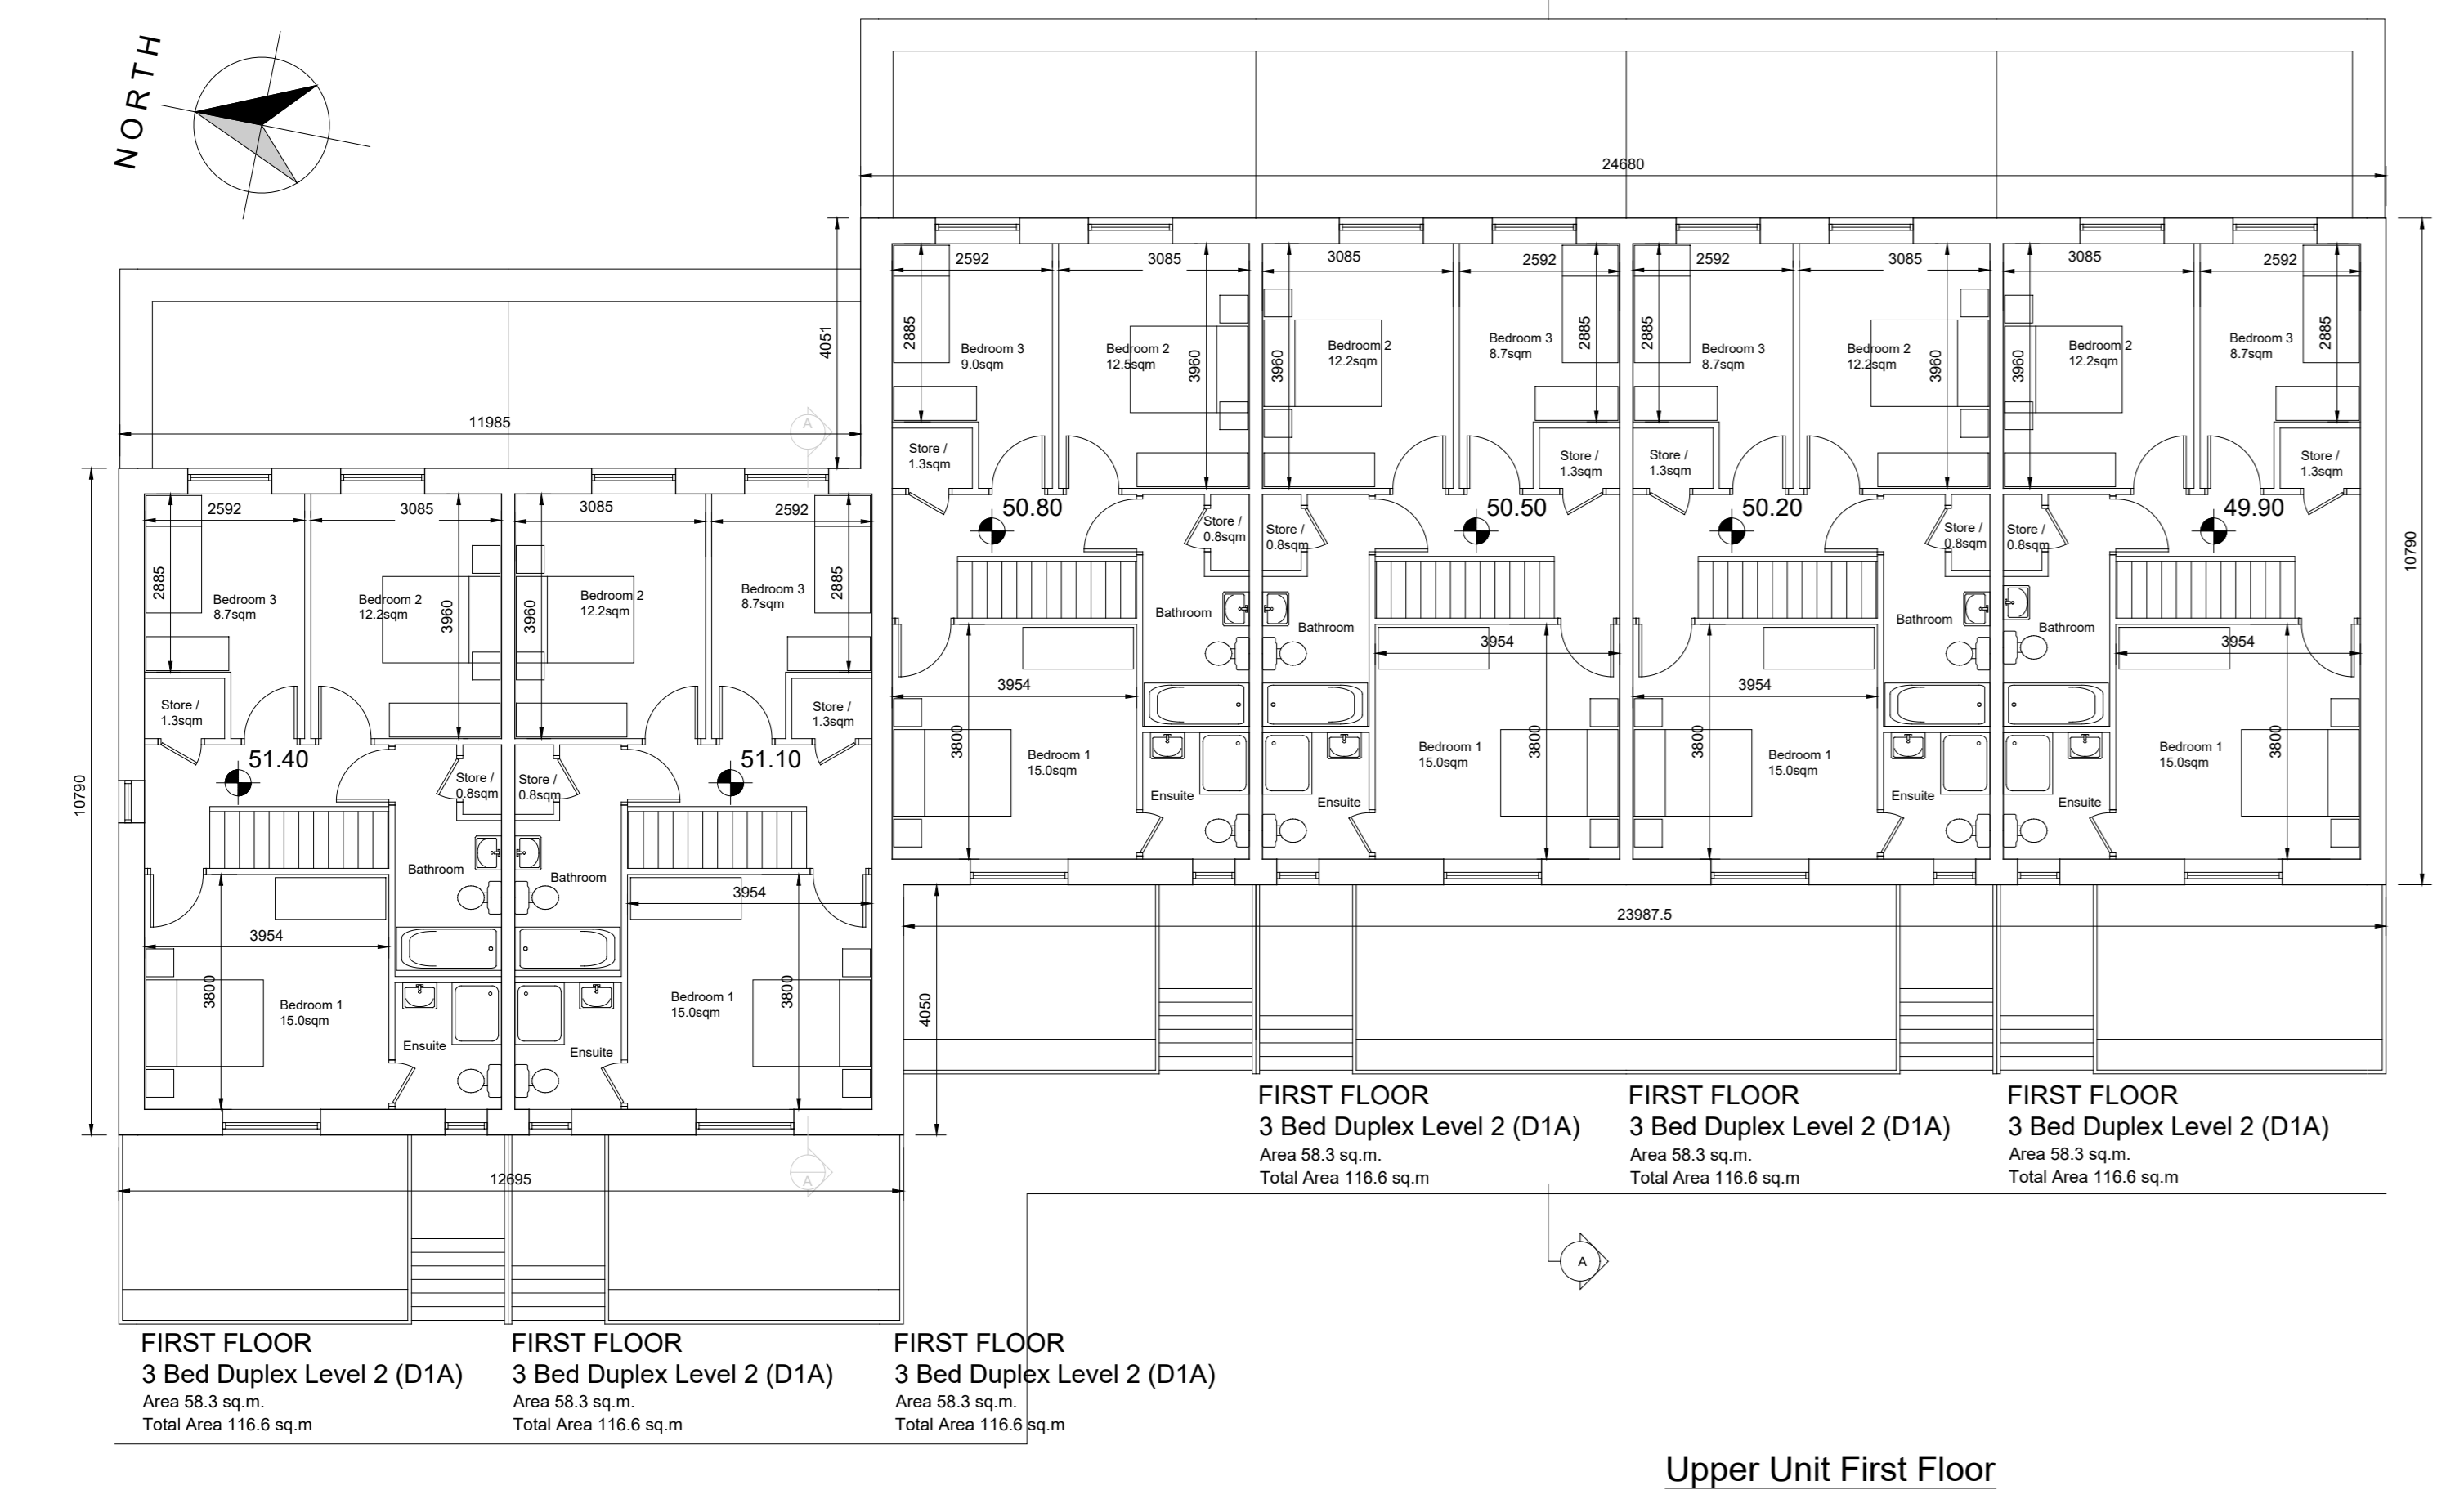


Upper Unit First Floor



North East Elevation




South West Elevation

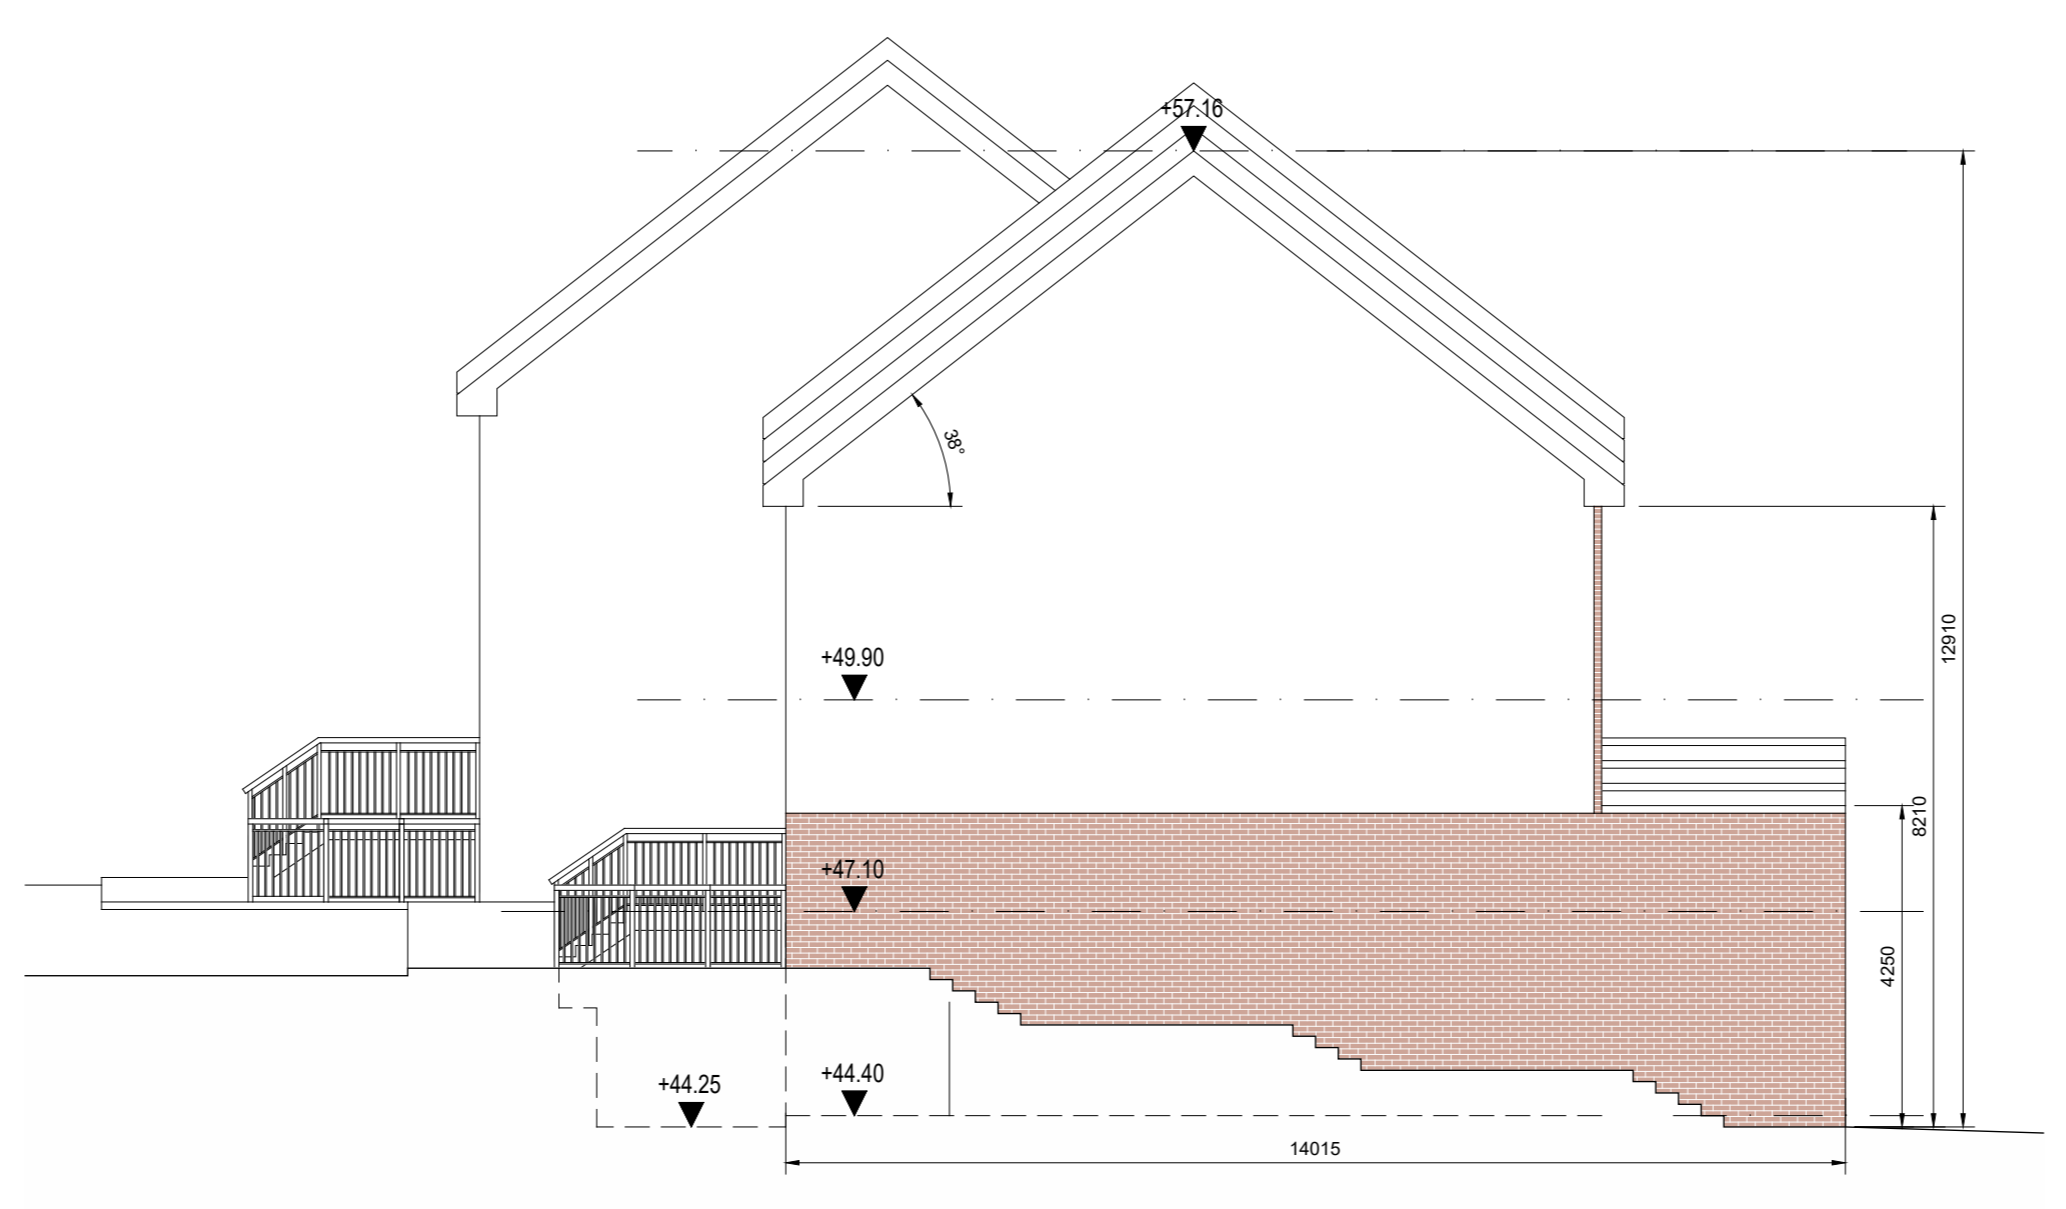

South East Elevation



North West Elevation

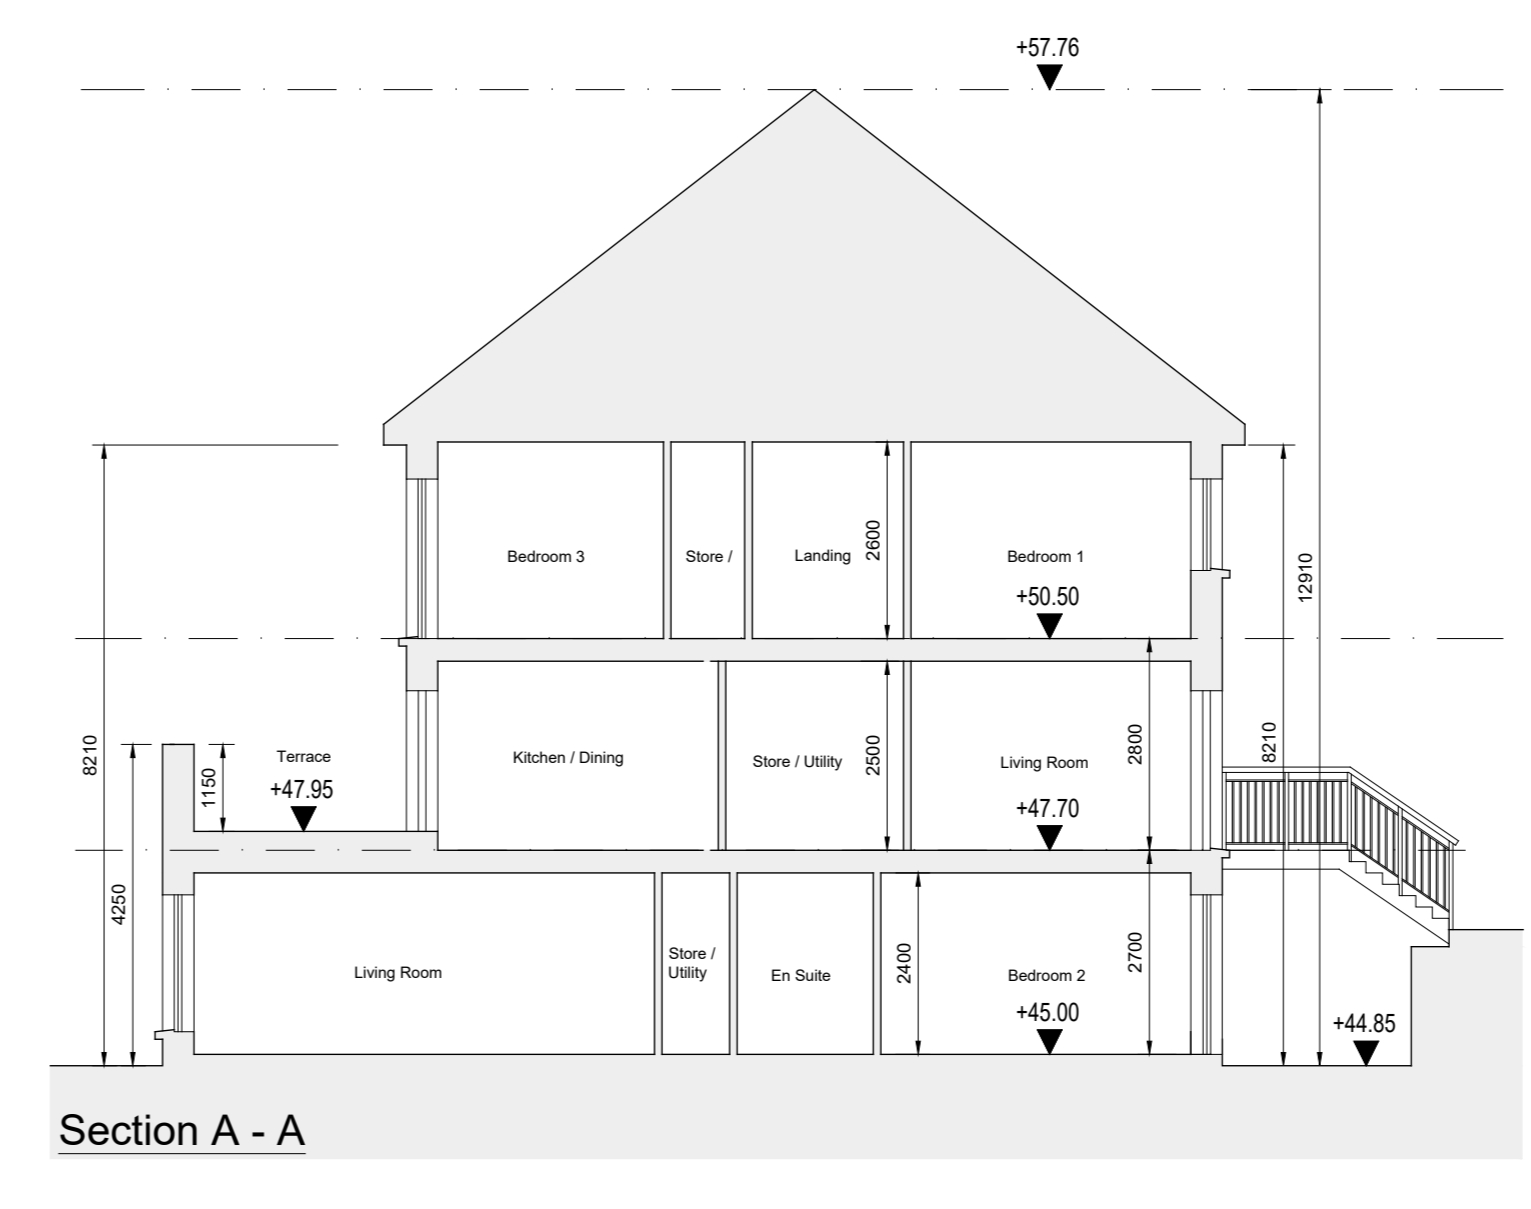

Section A - A

- 1 Do not scale this drawing.
- 2 Errors and omissions to be immediately notified to Architect.
- 3 All dimensions to be checked on site.
- 4 To be read with relevant Engineers drawings.

External Finishes:

Roof:
Fibre-cement slates.

Walls:
Painted render finish
Selected facing brick

Windows:
uPVC or timber framed

Balustrades:
Glazed balustrades to terraces
Metal railings with vertical bar infill

Front Door:
Selected coloured composite or painted timber door with fanlight and/or sidelight and/or glazed light in leaf



revisions	date	ins
description	1828 P DP1-100	TCM
<p>Duplex Block 1 Plans, Section & Elevations</p>		
job	Development at Academy Street Navan	scale 1:100@A0 date NOV '19 drawn AQ checked PMcV
client	Coindale Ltd.	
issue	PLANNING	
<p>CONROY CROWE KELLY ARCHITECTS & URBAN DESIGNERS</p> <p>65 MERRION SQUARE DUBLIN 2</p> <p>phone 01 6613990 fax 01 6765715 email info@cck.ie</p>		