




NORTHEAST ELEVATION




NORTHWEST ELEVATION



SOUTHWEST ELEVATION

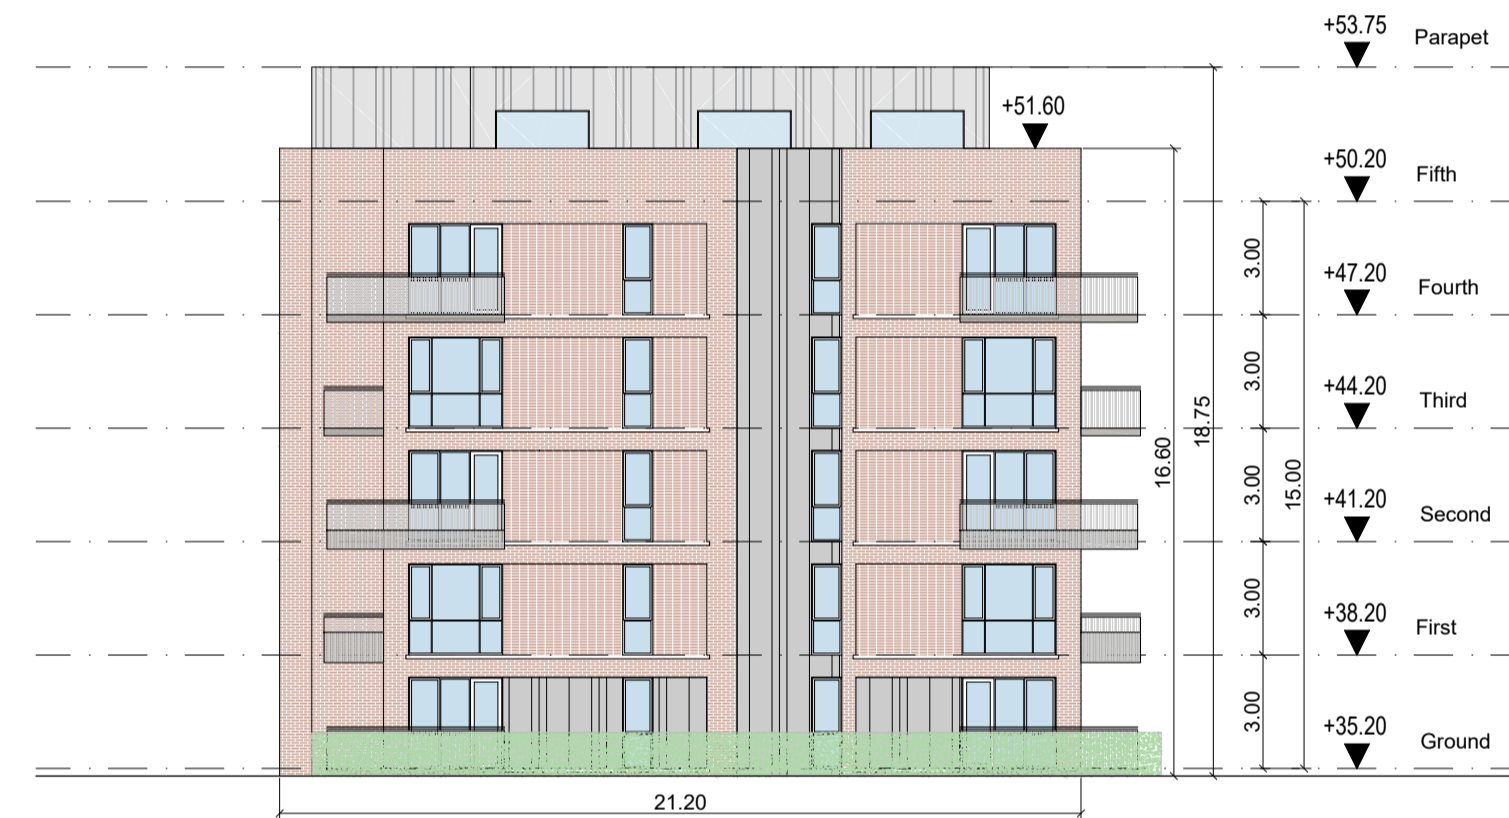

SOUTHEAST ELEVATION

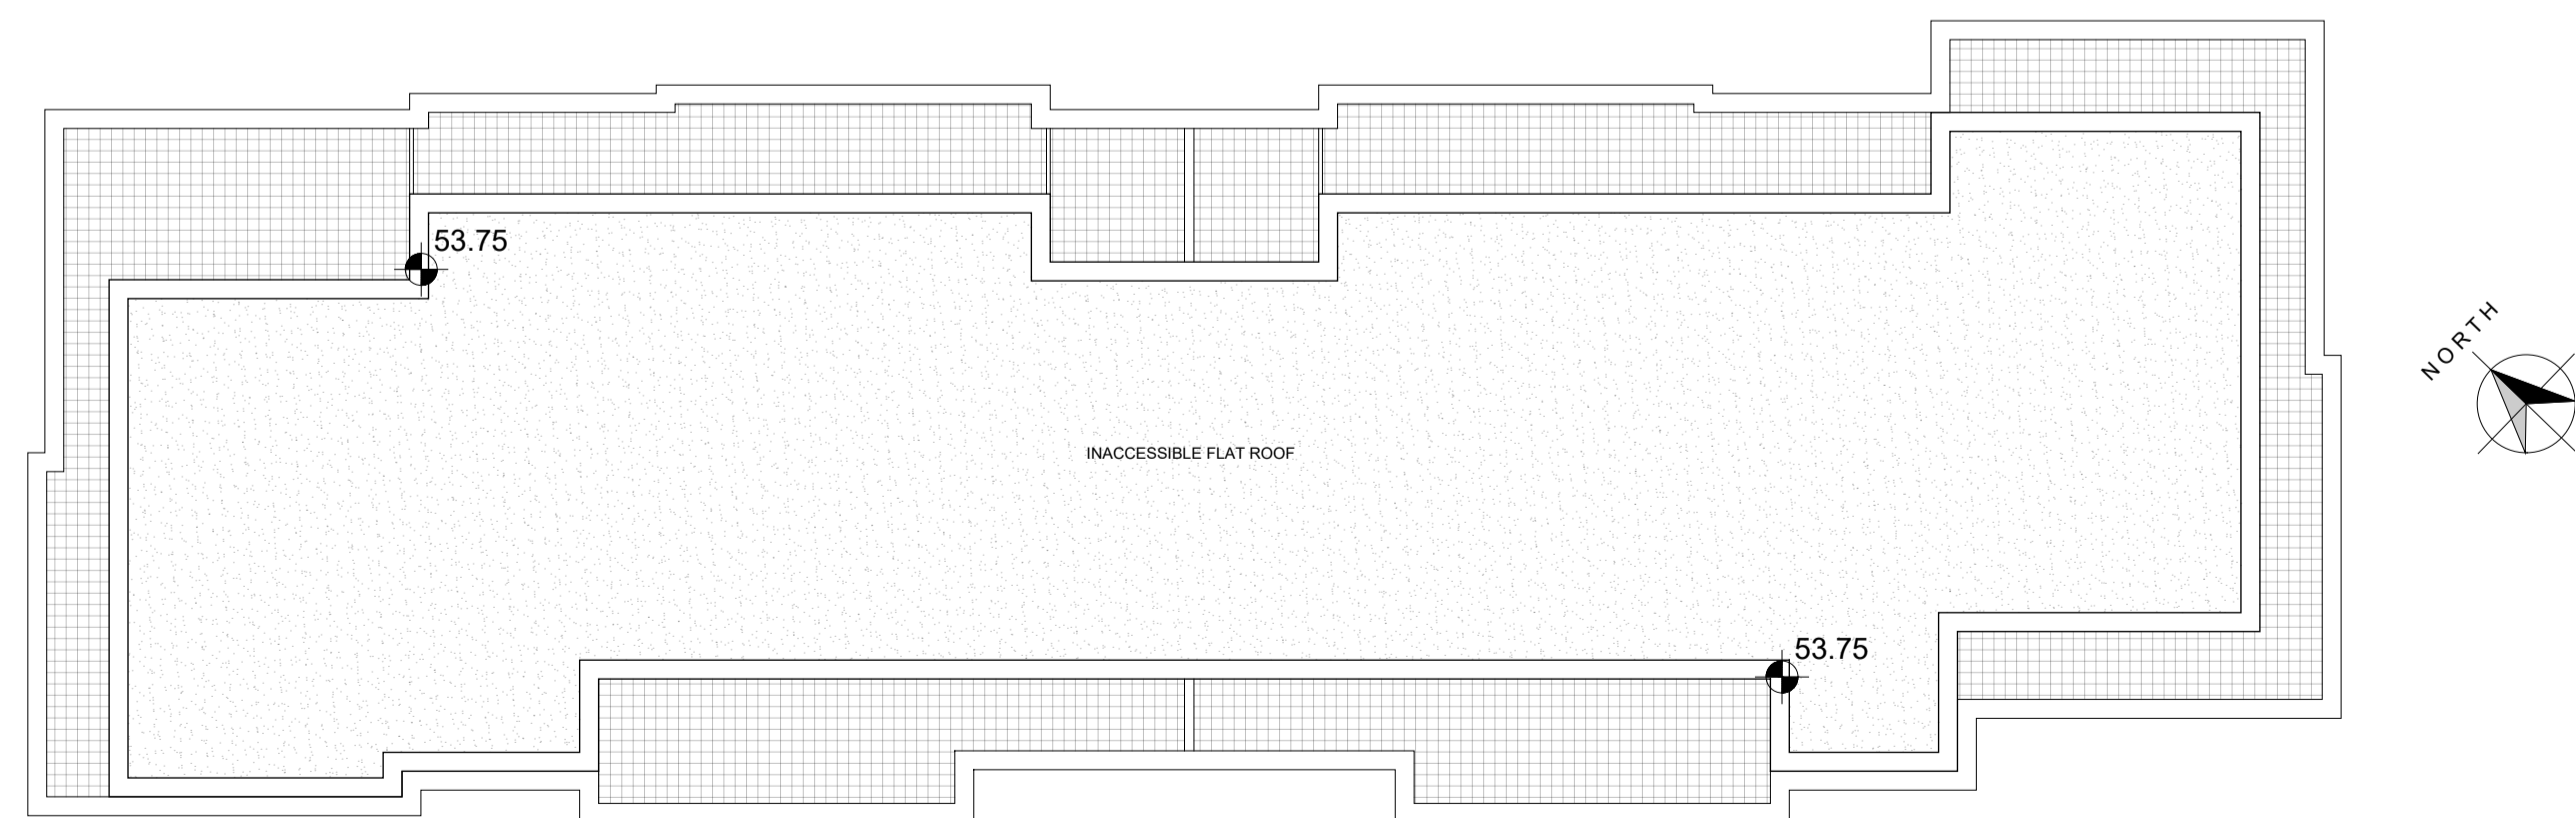

ROOF PLAN



CROSS-SECTION

- © This drawing is copyright.
- 1 Do not scale this drawing.
- 2 Errors and omissions to be immediately notified to Architect.
- 3 All dimensions to be checked on site.
- 4 To be read with relevant Engineers drawings.

**Note:**

All dimensions in metres

**External Finishes:**

**Roof:**  
Single-ply membrane to flat roof behind parapets.

**Walls:**  
Selected facing brick in stack bond and stretcher bond.  
Standing seam metal cladding.

**Windows:**  
Aluminium and/or timber framed

**Balcony balustrades:**  
Metal balustrades with infill vertical bar and metal plate of varying height for privacy to lower floors.  
Hedging beyond ground floor balustrading.



revisions	date	inls

description	Block B Elevations, Section & Roof Plan
	drawing no. 1828 P APT-B-200

job	Development at Academy Street Navan
scale	1:200 A1
date	NOV' 19
drawn	JB / PMV
checked	PMV

client	COINDALE LTD.
--------	---------------

issue	PLANNING
-------	----------

**CONROY CROWE KELLY ARCHITECTS**  
65 MERRION SQUARE  
DUBLIN 2  
PHONE 66139901 FAX 6765715  
E-MAIL info@cck.ie