

This drawing is copyright:
 1. Do not scale this drawing.
 2. Errors and omissions will be immediately notified to the Architect.
 3. All dimensions to be checked on site.




© Ordnance Survey Ireland and Government of Ireland
 Licence No. AR003819
 Sheet No's: MH025, MH031, 9900-21

-  Site Area
13.35Ha
-  Open Space Required - 2.00Ha (15%)
Open Space Provided - 2.00Ha (15%)
(within residential zoned lands)
-  Additional public open space provided on lands zoned for public open space - 0.65ha

Please refer to **Cronin & Sutton Consulting Engineers'** drawings for proposed finished floor levels, road levels, drainage and attenuation details and other engineering works.

Please refer to **Cunnane Stratton Reynolds Land Planning & Design** drawings for surface finishes, landscaping details, planting details and specification and boundary details.

Please refer to **Morley Walsh Consulting Engineers'** drawings for public lighting layout.

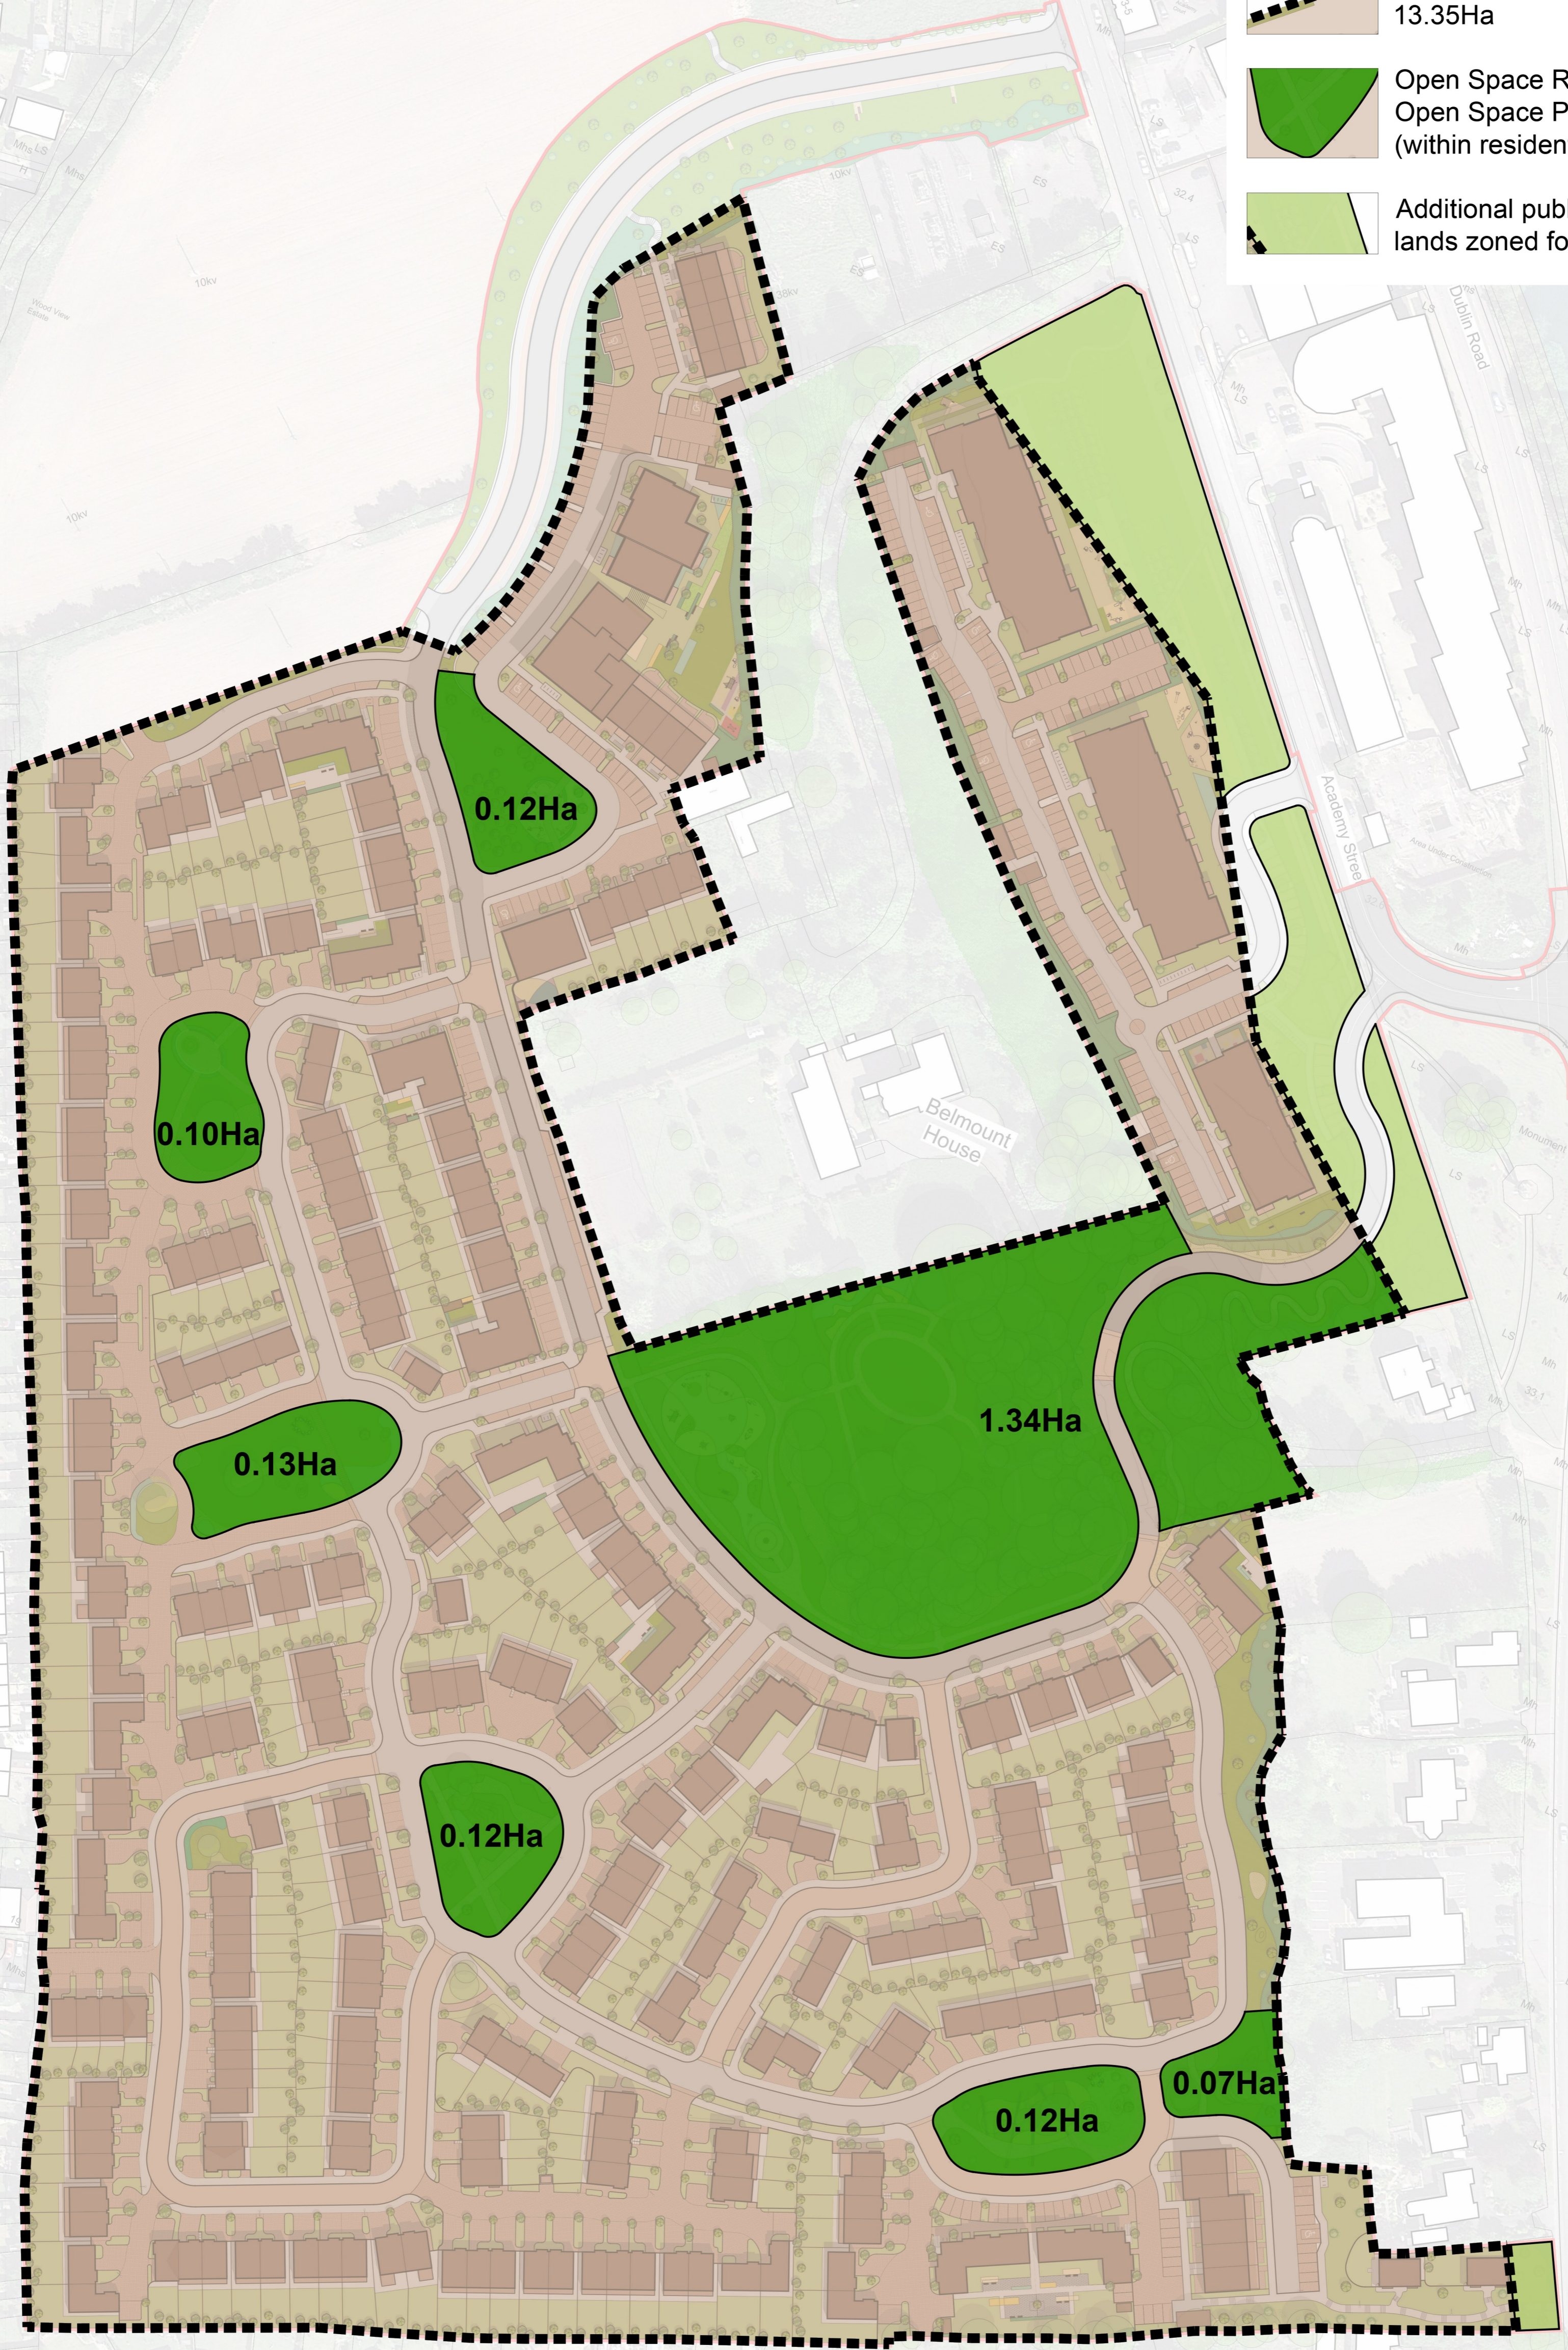

revisions	date info
description	18228 P 109
Public Open Space Calculations	
job	Development at Academy Street Navan
client	Coindale Ltd.
issue	Planning
CONROY CROWE KELLY ARCHITECTS 65 MERRION SQUARE DUBLIN 2 PHONE: 6613990 FAX: 6765715 E-MAIL: info@ckk.ie	