


- LEGEND**
- Disabled Parking
 - Building Outline Above


BASEMENT SCHEDULE OF ACCOMMODATION

CAR PARKING PROVISIONS
 Car Spaces = 331 + 3 Disabled Spaces = 334 Car Spaces in Basement + 4 Surface spaces to the South-West of the site, one of which is a disabled space. (A further 5 spaces on surface to North are dedicated to the Childcare Unit.)

CYCLE & STORAGE PROVISIONS
 Total Bins = 68 Euro Bins & 21 240lt Bins
 Total No. of Cycle spaces = 690 In Basement plus 70 at ground level = 760, see Ground Floor Plan PL06 for locations
 Total No. of Motorbike spaces = 5 In Basement

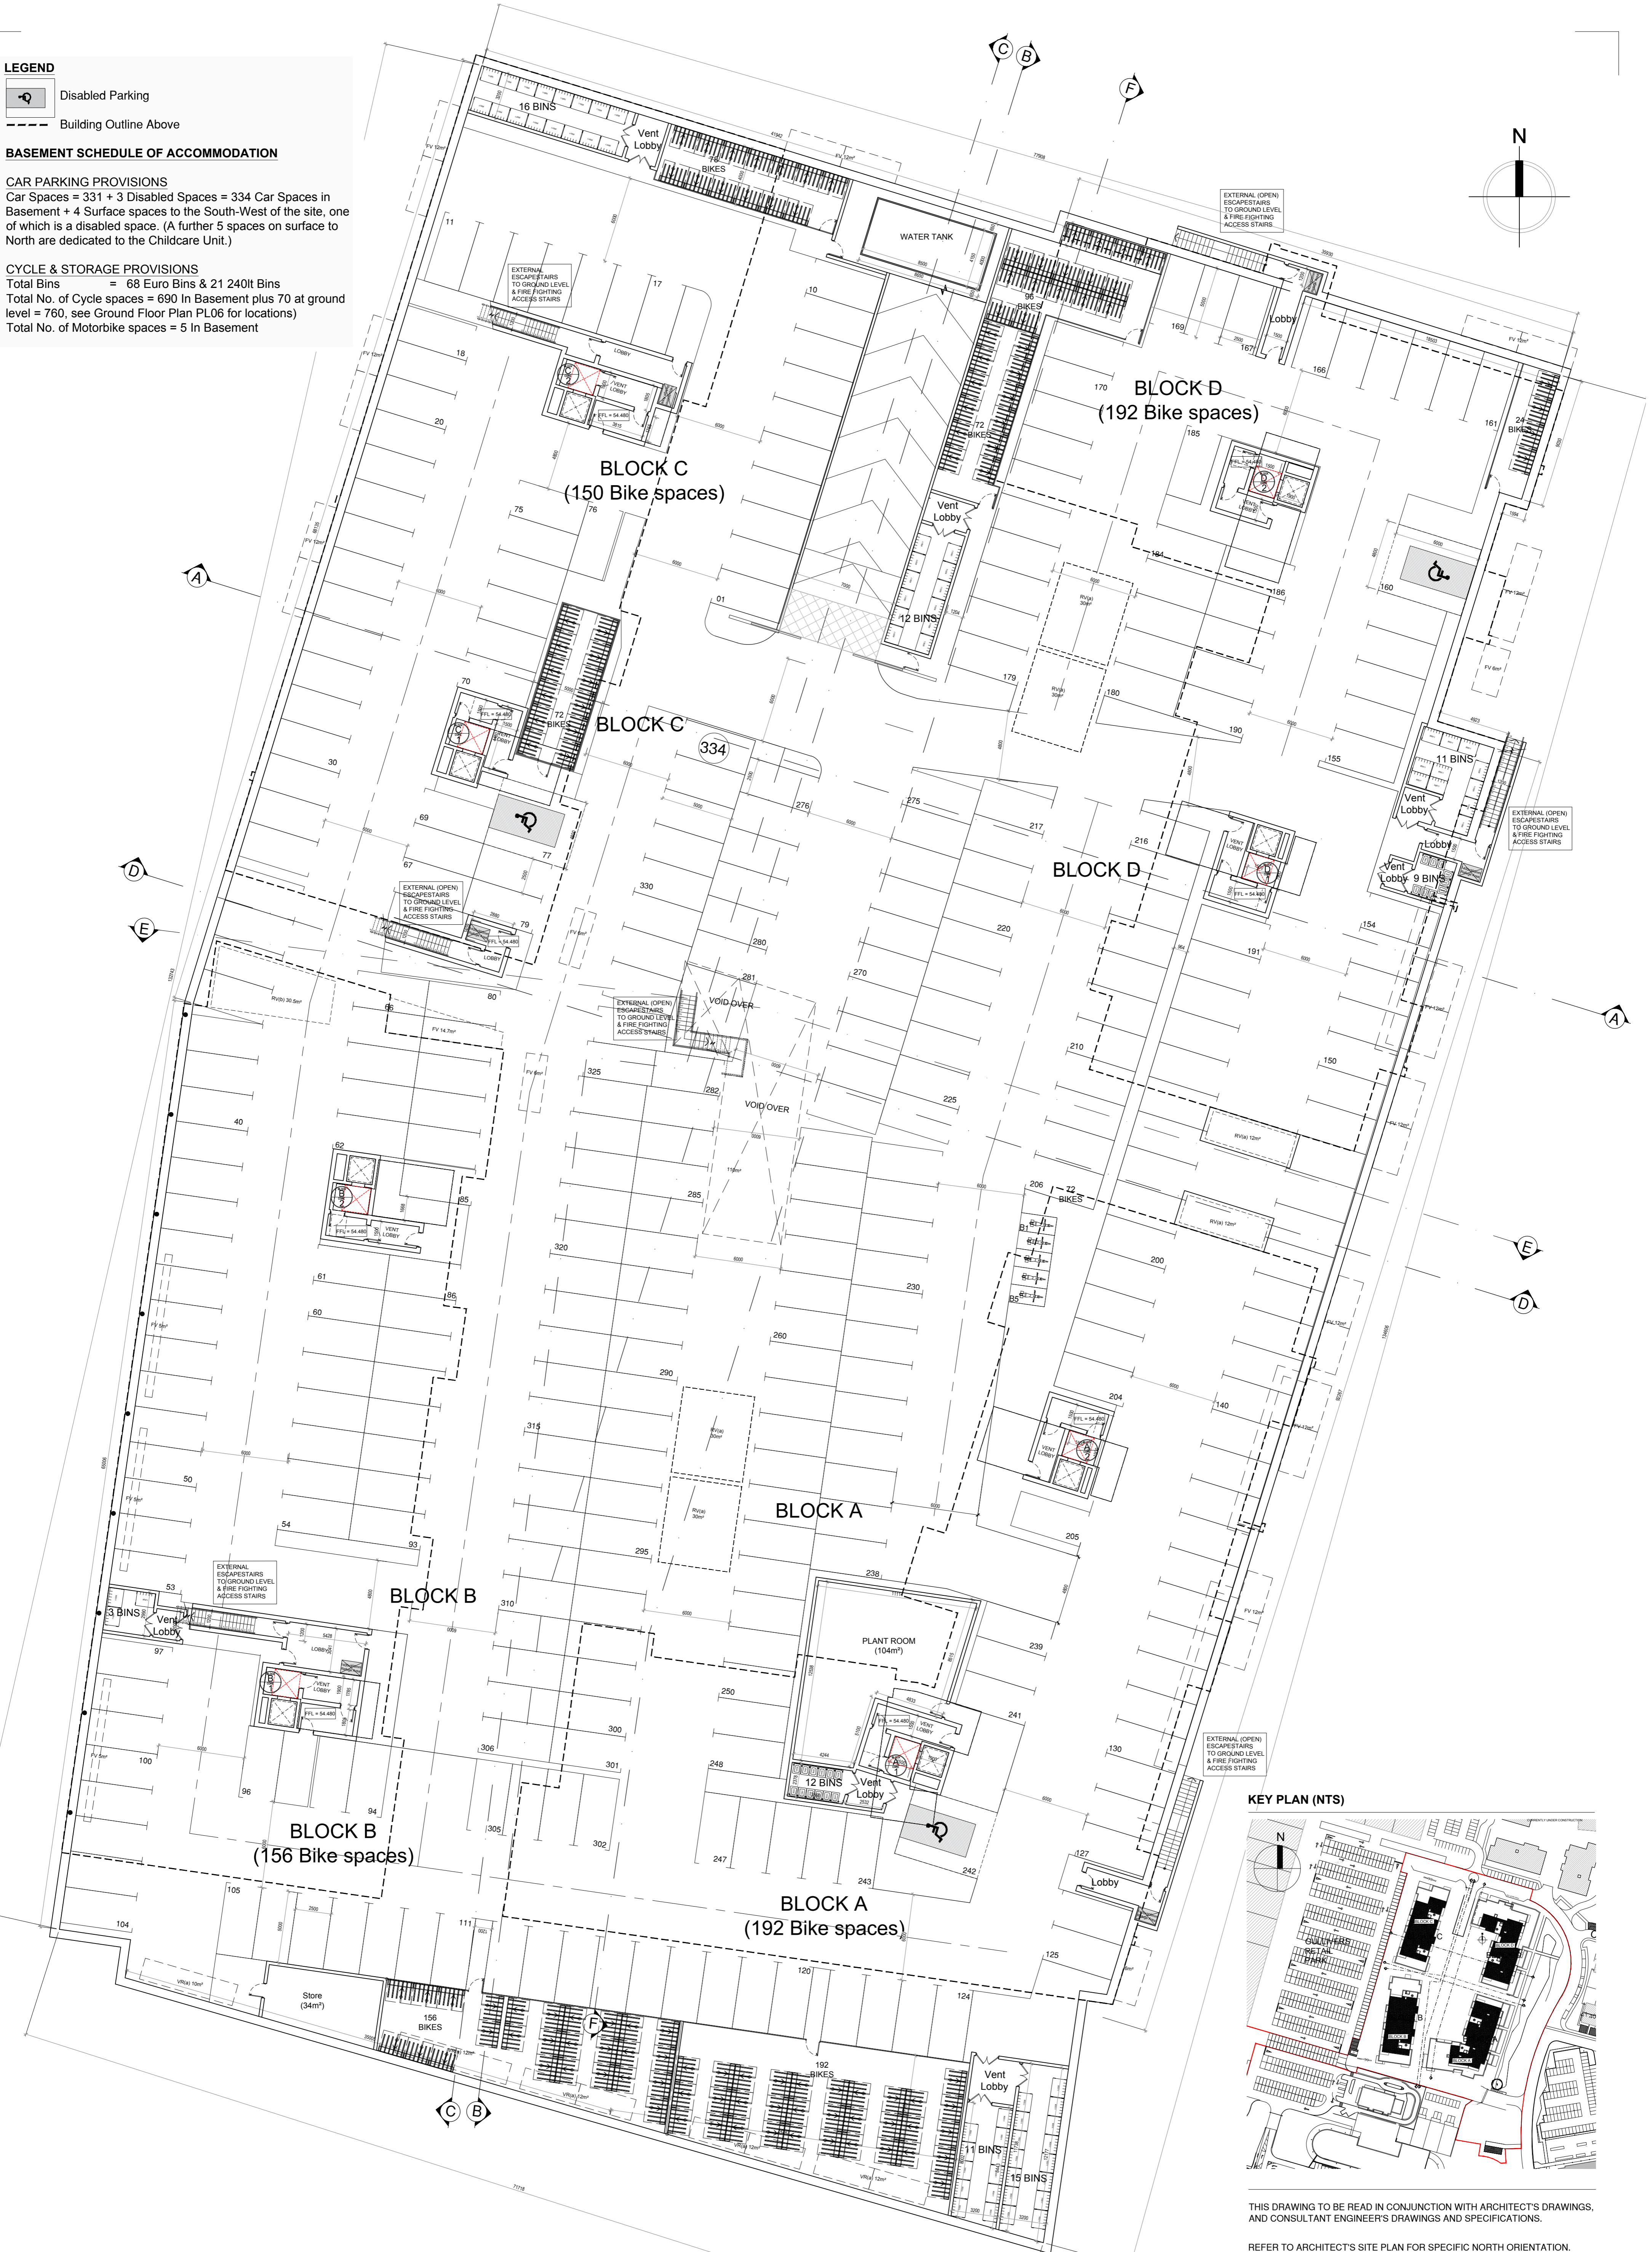

KEY PLAN (NTS)

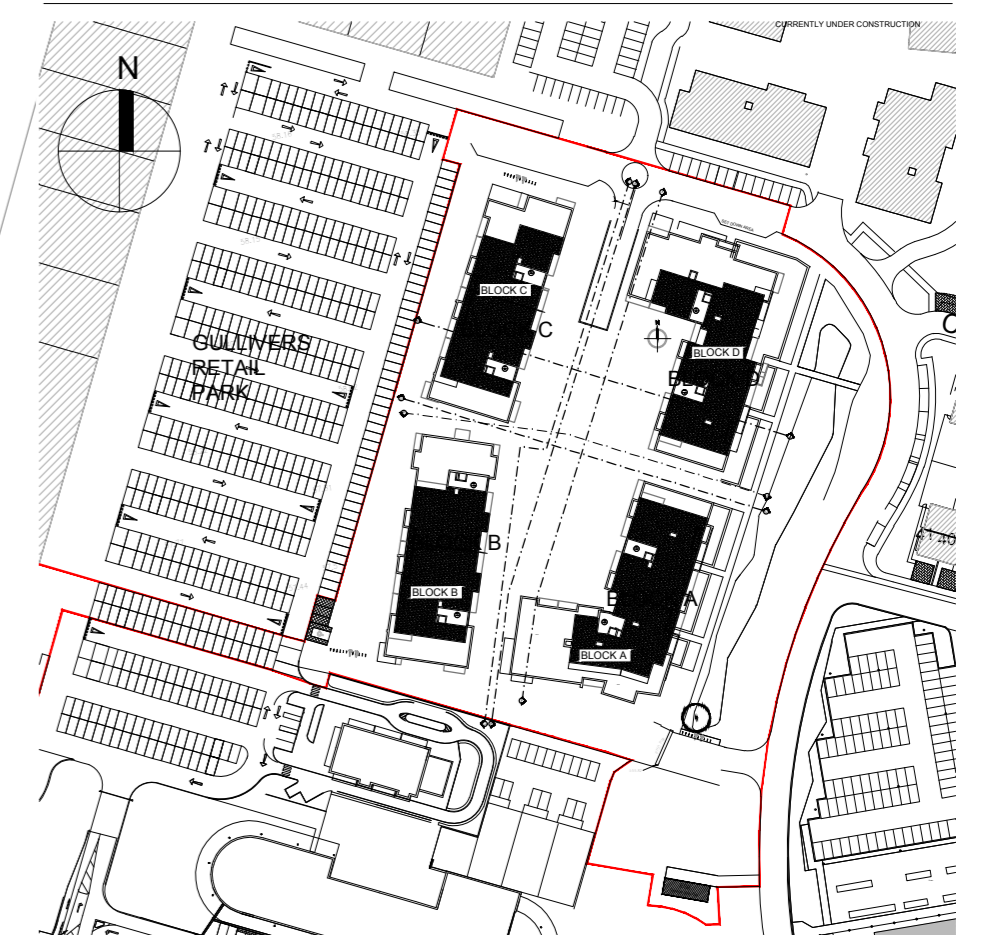

THIS DRAWING TO BE READ IN CONJUNCTION WITH ARCHITECT'S DRAWINGS, AND CONSULTANT ENGINEER'S DRAWINGS AND SPECIFICATIONS.

REFER TO ARCHITECT'S SITE PLAN FOR SPECIFIC NORTH ORIENTATION.

NOTES:
 DO NOT SCALE FROM DRAWINGS. WORK TO FIGURED DIMENSIONS ONLY. ARCHITECT TO BE NOTIFIED OF ALL DISCREPANCIES.

REVISIONS		
DATE	DESCRIPTION	No.



PROJECT TITLE: Blackwood Square, SHD	DATE: Oct'19	DRAWN BY: DE
DRAWING TITLE: Apartment Blocks BASEMENT PLAN	SCALE: 1:200@A	REVISION:
1 Grantham Street, Dublin 8, D08 A49Y, Ireland. Tel: 01-4788700 Fax: 01-4788711 E-Mail: arch@mccorm.com	JOB NO: 14030.7	DRAWING NO: PL05