


- BASEMENT VENT KEY**
- FV Flush Vent (Level with surrounding surface)
 - RV(a) Raised Vent (a), Above surrounding surface, Circa 1.5m High
 - RV(b) Raised Vent (b), Above surrounding surface, Circa 3m High
- COLOUR KEY**
- Residential Concierge (1 storey height) - 81.5sq.m approx.
 - Residential Multi-function area (1 storey height) - 133sq.m approx.
 - Residential Gym (1 storey height) - 140sq.m approx.
 - Commercial Units (1 storey height) - 939sq.m approx. (Commercial Units (Class 1.2,8 & Cafe / Deli uses))
 - Childcare Facility - 224sq.m approx.
- KEY PLAN (NTS)**
-

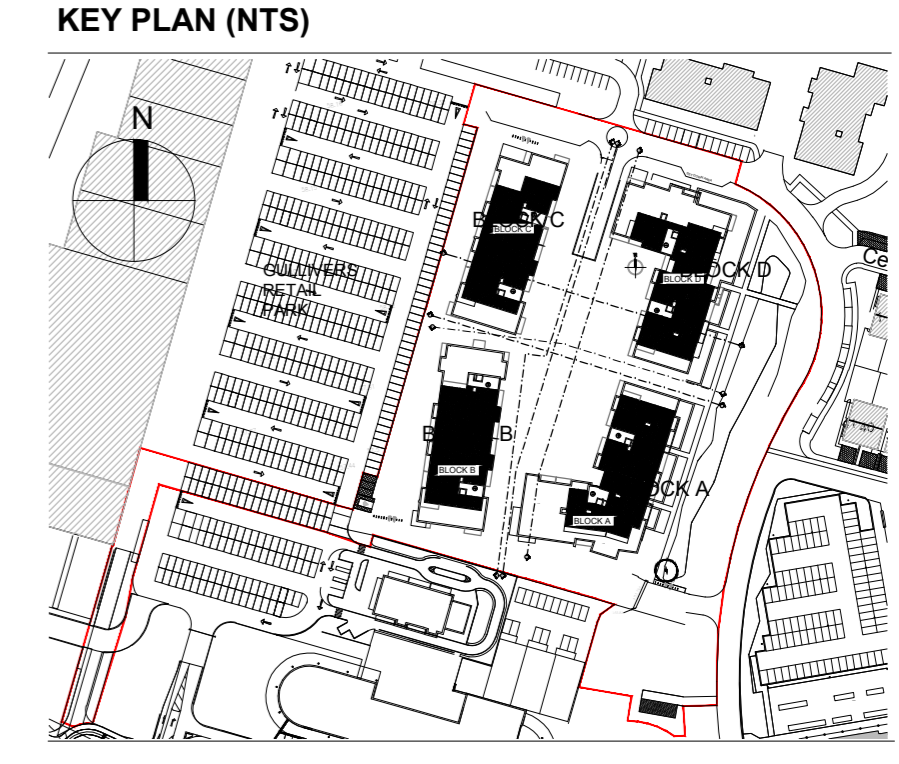

THIS DRAWING TO BE READ IN CONJUNCTION WITH ARCHITECT'S DRAWINGS, AND CONSULTANT ENGINEER'S DRAWINGS AND SPECIFICATIONS.
REFER TO ARCHITECT'S SITE PLAN FOR SPECIFIC NORTH ORIENTATION.

LEGEND

- Outline of Basement below
- Dual Aspect apartments

NOTES:
DO NOT SCALE FROM DRAWINGS. WORK TO FIGURED DIMENSIONS ONLY. ARCHITECT TO BE NOTIFIED OF ALL DISCREPANCIES.

| REVISIONS | | |
|-----------|-------------|-----|
| DATE | DESCRIPTION | No. |
| | | |
| | | |
| | | |



| | | |
|--|--------------------|---------------------|
| PROJECT TITLE: Blackwood Square, SHD | DATE: March'19 | DRAWN BY: DE |
| DRAWING TITLE: Apartment Blocks | SCALE: 1:200@A | REVISION: |
| GROUND FLOOR PLAN | JOB NO: 14030.7 | DRAWING NO: PL06 |
| 1 Grantham Street, Dublin 8, D08 A49Y, Ireland. Tel: 01-4788700 Fax: 01-4788711 E-Mail: arch@mcmm.com | | |