
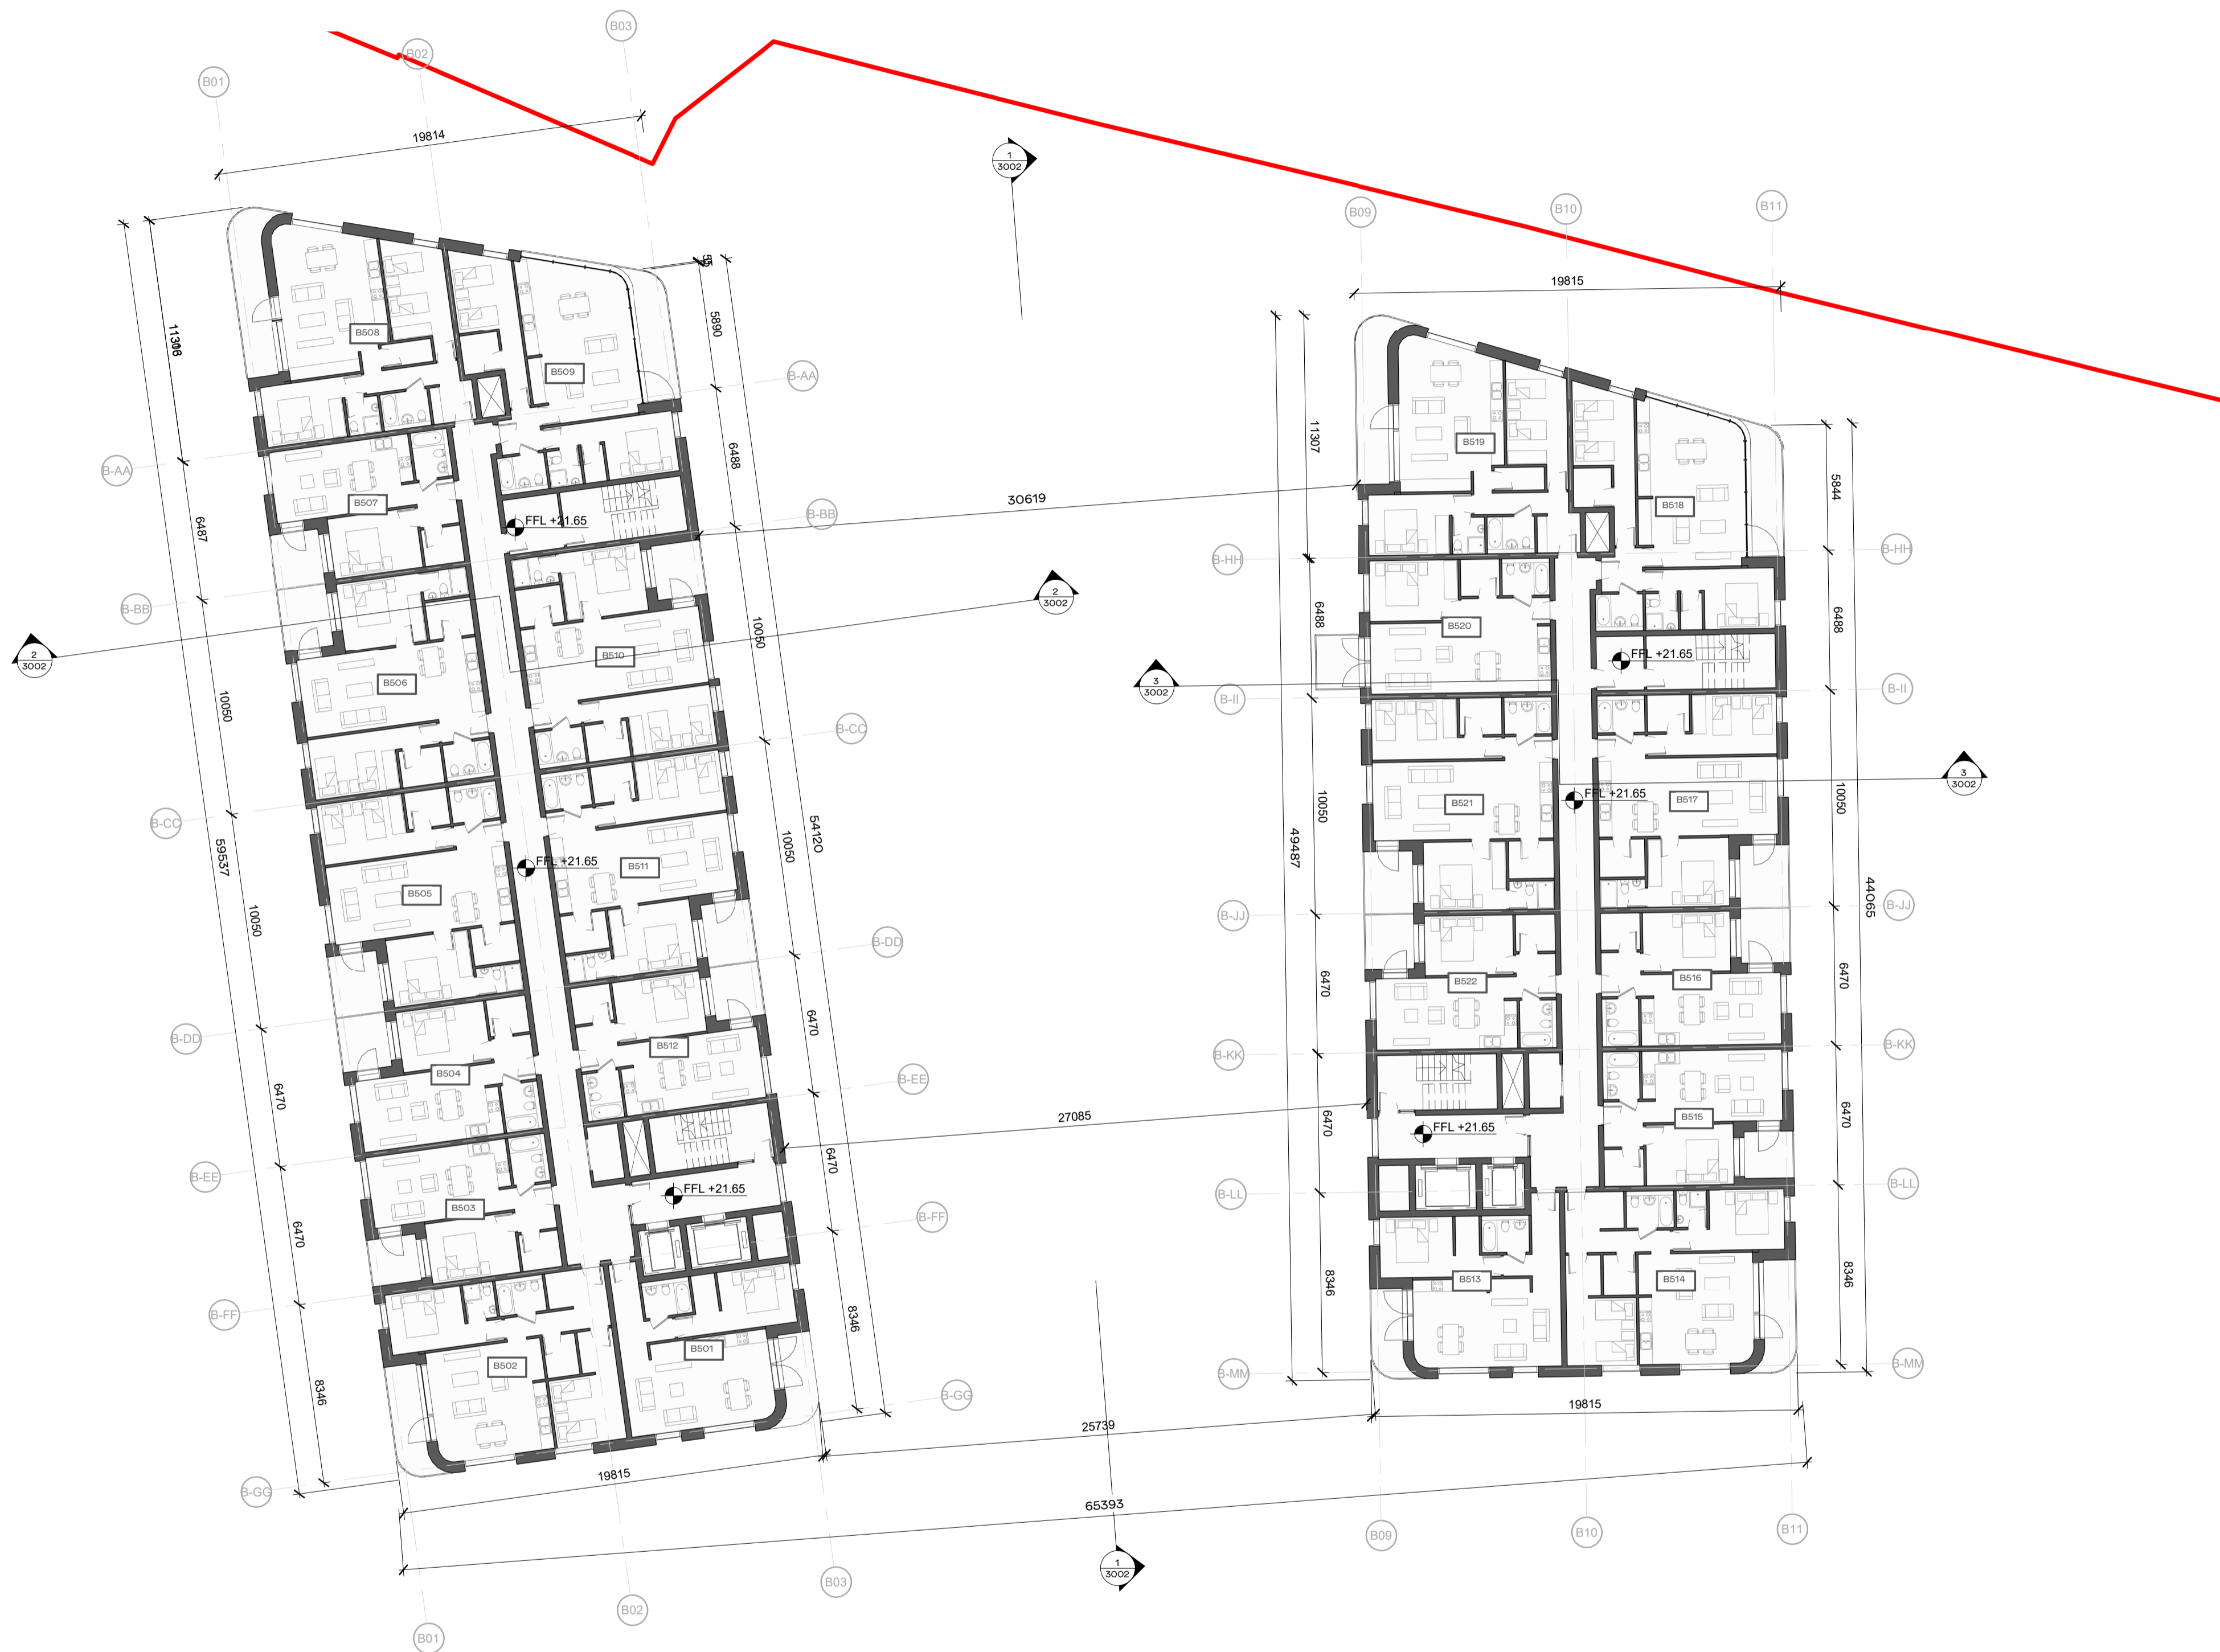


**SITE DRAWINGS LEGEND:**  
 REFER TO BARRRET MAHONY CIVIL ENGINEERING DRAWINGS FOR ALL DRAINAGE/ ROAD INFORMATION.  
 SURVEY INFORMATION PROVIDED BY JONES ENGINEERING ON 23.4.2019.  
 PLEASE REFER TO THE PAUL HOGARTH COMPANY LANDSCAPE DRAWINGS FOR ALL INFORMATION ON EXISTING AND PROPOSED TREES, MATERIAL FINISHES AND LAYOUT. ANY REFERENCE TO TREES/ HARD OR SOFT LANDSCAPING IN THIS DRAWING ARE INDICATIVE ONLY.

- EXISTING BUILDING
- PLANNING APPLICATION SITE BOUNDARY
- PLANNING APPLICATION OWNERSHIP OF APPLICANT

ALL APARTMENT TYPES SHOULD BE READ IN CONJUNCTION WITH DRAWING NO.S P1601, P1602, P1603, P1604 AND HOUSING QUALITY

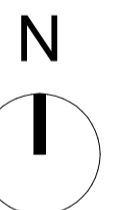

1 ZONE 02 - BLOCK B - FIFTH FLOOR  
 1:250

|  |  |  |  |  |
|--|--|--|--|--|
|  |  |  |  |  |
|  |  |  |  |  |
|  |  |  |  |  |
|  |  |  |  |  |
|  |  |  |  |  |
|  |  |  |  |  |

|     |            |                              |     |     |
|-----|------------|------------------------------|-----|-----|
| P2  | 26/11/2019 | ISSUED FOR PLANNING APPROVAL | DB  | OJ  |
| P1  | 05/08/2019 | ISSUED FOR PAC REQUEST       | DB  | OJ  |
| REV | DATE       | DESCRIPTION                  | CHK | DRN |

STATUS CODE DESCRIPTION

**ISSUED FOR PLANNING APPROVAL**

CLIENT  
 Atlas GP Limited

PROJECT  
 Project Claremont

DRAWING  
 BLOCK B - FIFTH FLOOR PLAN

PROJECT NUMBER  
 950520

DATE  
 26/11/19

SCALE: A1:  
 As indicated

DRAWN/CHECKED:  
 OJ/ DB

REVISION  
 P2

DRAWING NUMBER  
 CLR-HJL-02-05-DR-A-1015B

STATUS CODE:  
 A1

**Henry J Lyons**