



ALL DIMENSIONS TO BE CHECKED ON SITE  
NO DIMENSIONS TO BE SCALED FROM THIS DRAWING  
DRAWING IS TO BE READ IN CONJUNCTION WITH RELEVANT CONSULTANTS DRAWINGS

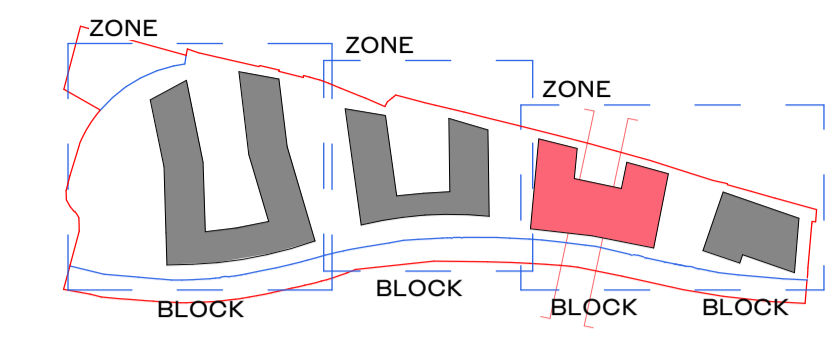

**SITE DRAWINGS LEGEND:**  
REFER TO BARRÉT MAHONY CIVIL ENGINEERING DRAWINGS FOR ALL DRAINAGE/ ROAD INFORMATION.  
SURVEY INFORMATION PROVIDED BY JONES ENGINEERING ON 23.4.2019.  
PLEASE REFER TO THE PAUL HOGARTH COMPANY LANDSCAPE DRAWINGS FOR ALL INFORMATION ON EXISTING AND PROPOSED TREES, MATERIAL FINISHES AND LAYOUT. ANY REFERENCE TO TREES/ HARD OR SOFT LANDSCAPING IN THIS DRAWING ARE INDICATIVE ONLY.

**HJL\_ELEVATION FINISHES LEGEND**


Key Value	Keynote Text
01	TEXTURED BRICK FROM SELECTED PALETTE
02	CERAMIC PANELS OR POLISHED RECONSTITUTED STONE PANEL
03	COMPOSITE ALUMINIUM FRAME WINDOW SYSTEM TO SELECT FINISH
04	PPC STEEL BALUSTRADE TO SELECT FINISH
06	PRECAST CONCRETE LINTEL
07	PPC ALUMINIUM PANEL TO SELECT RAL FINISH
08	BAGUETTE STYLE CERAMIC OR POLISHED RECONSTITUTED STONE SCREEN
09	CAST IN SITU FAIR FACED CONCRETE
10	FAIR FACED CONCRETE LOW RISE WALL
11	TOGGLE FIXED GLAZING WITH POWDER COATED VERTICAL MULLIONS TO SELECTED RAL
12	TEXTURED BRICK SOLDIER COURSE FROM SELECTED PALETTE
13	FAIR FACED CONCRETE PLINTH
14	PPC ALUMINIUM LOUVRES
15	METAL LETTERING - BUILDING
16	METAL LETTERING - SHOP, RESTAURANT
17	PPC ALUMINIUM DOOR TO SELECT RAL FINISH
18	VERTICAL METAL SCREENS

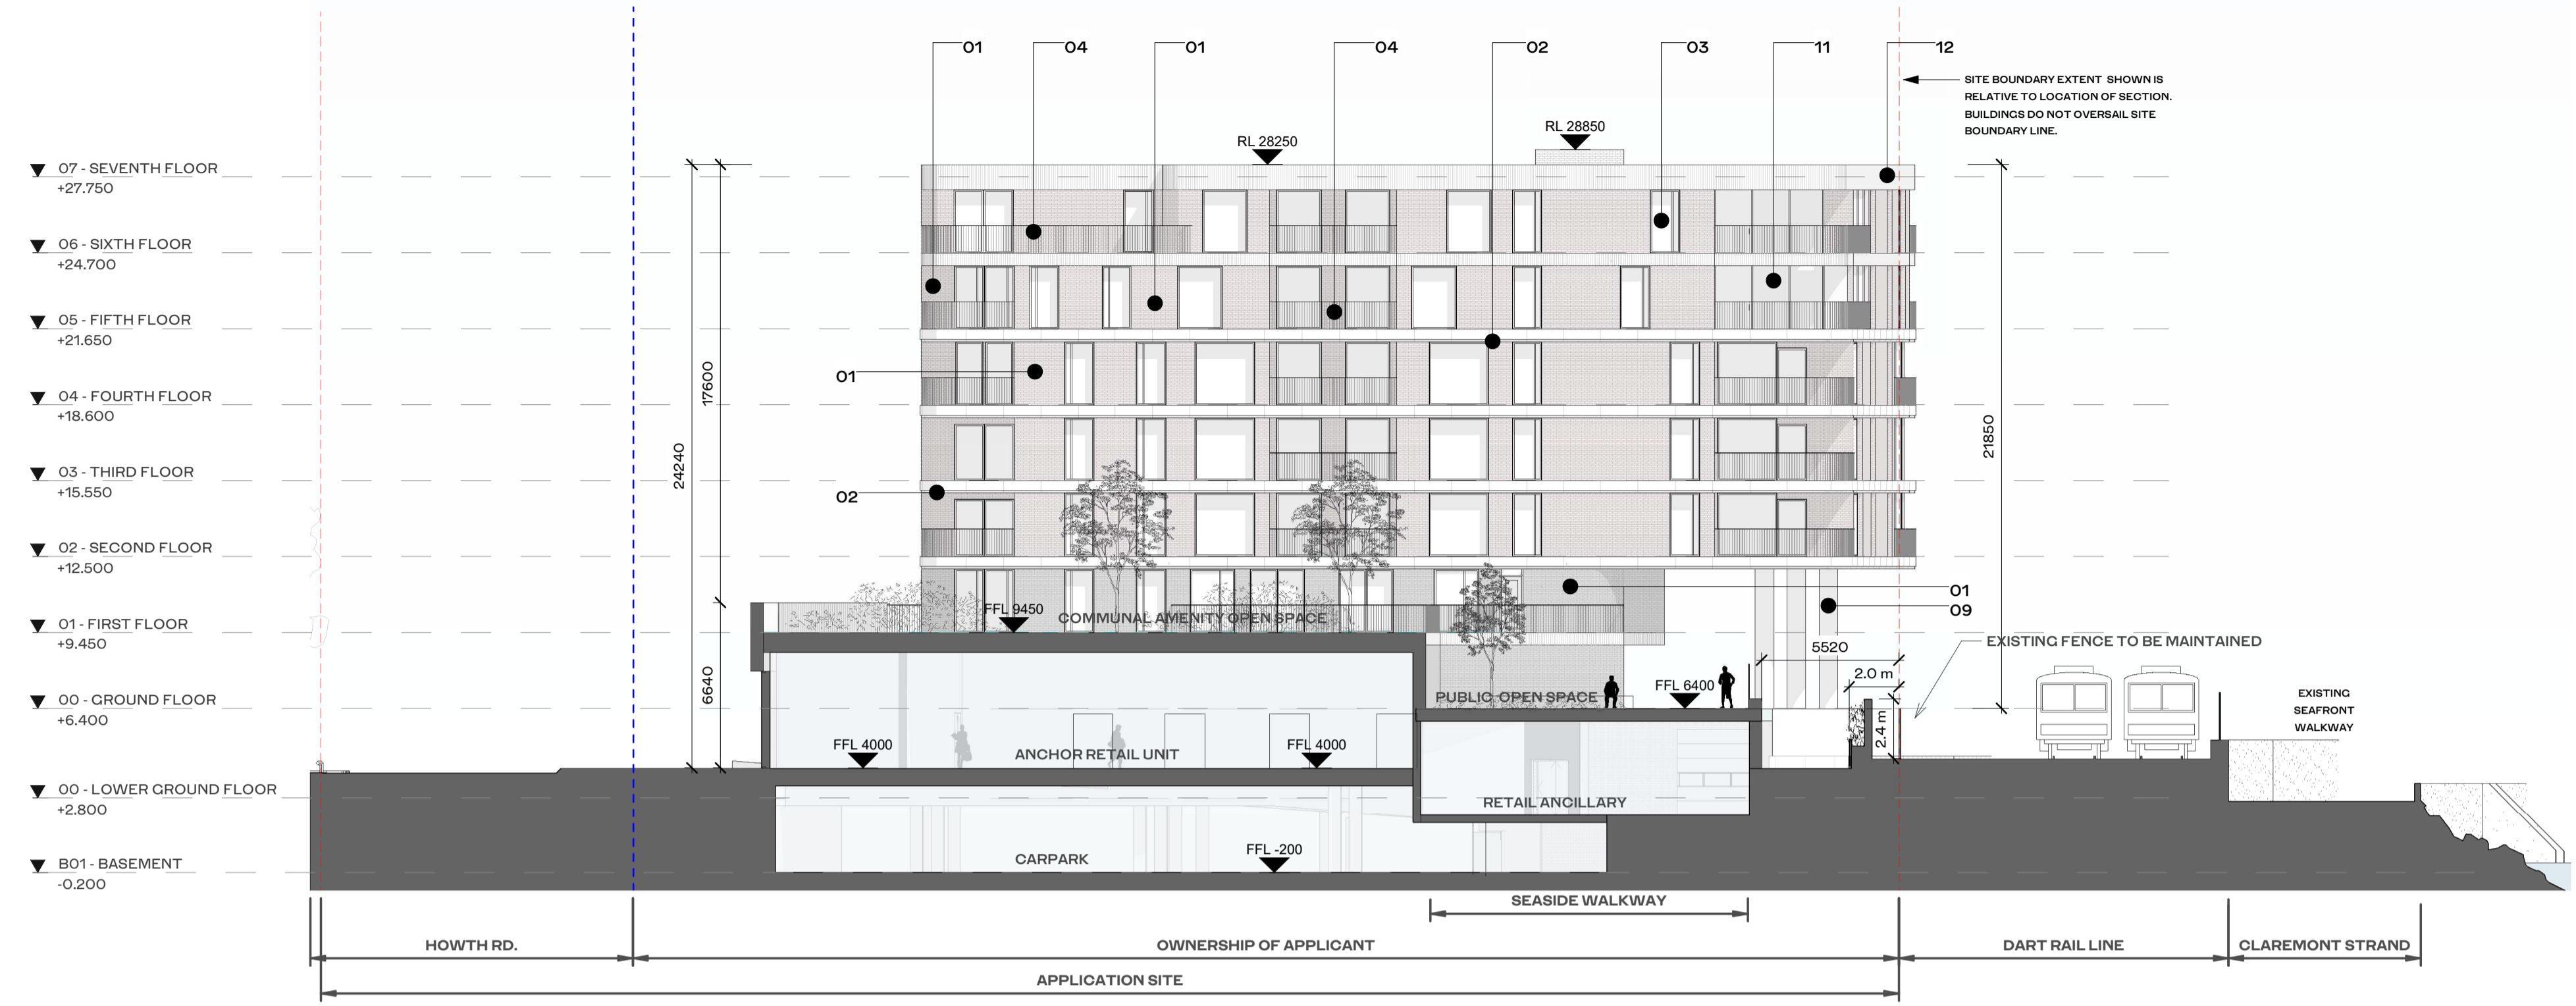

1 BLOCK C - COURTYARD EAST ELEVATION  
1:200



ALL APARTMENT TYPES SHOULD BE READ IN CONJUNCTION WITH DRAWING NO.S P1601, P1602, P1603, P1604 AND HOUSING QUALITY

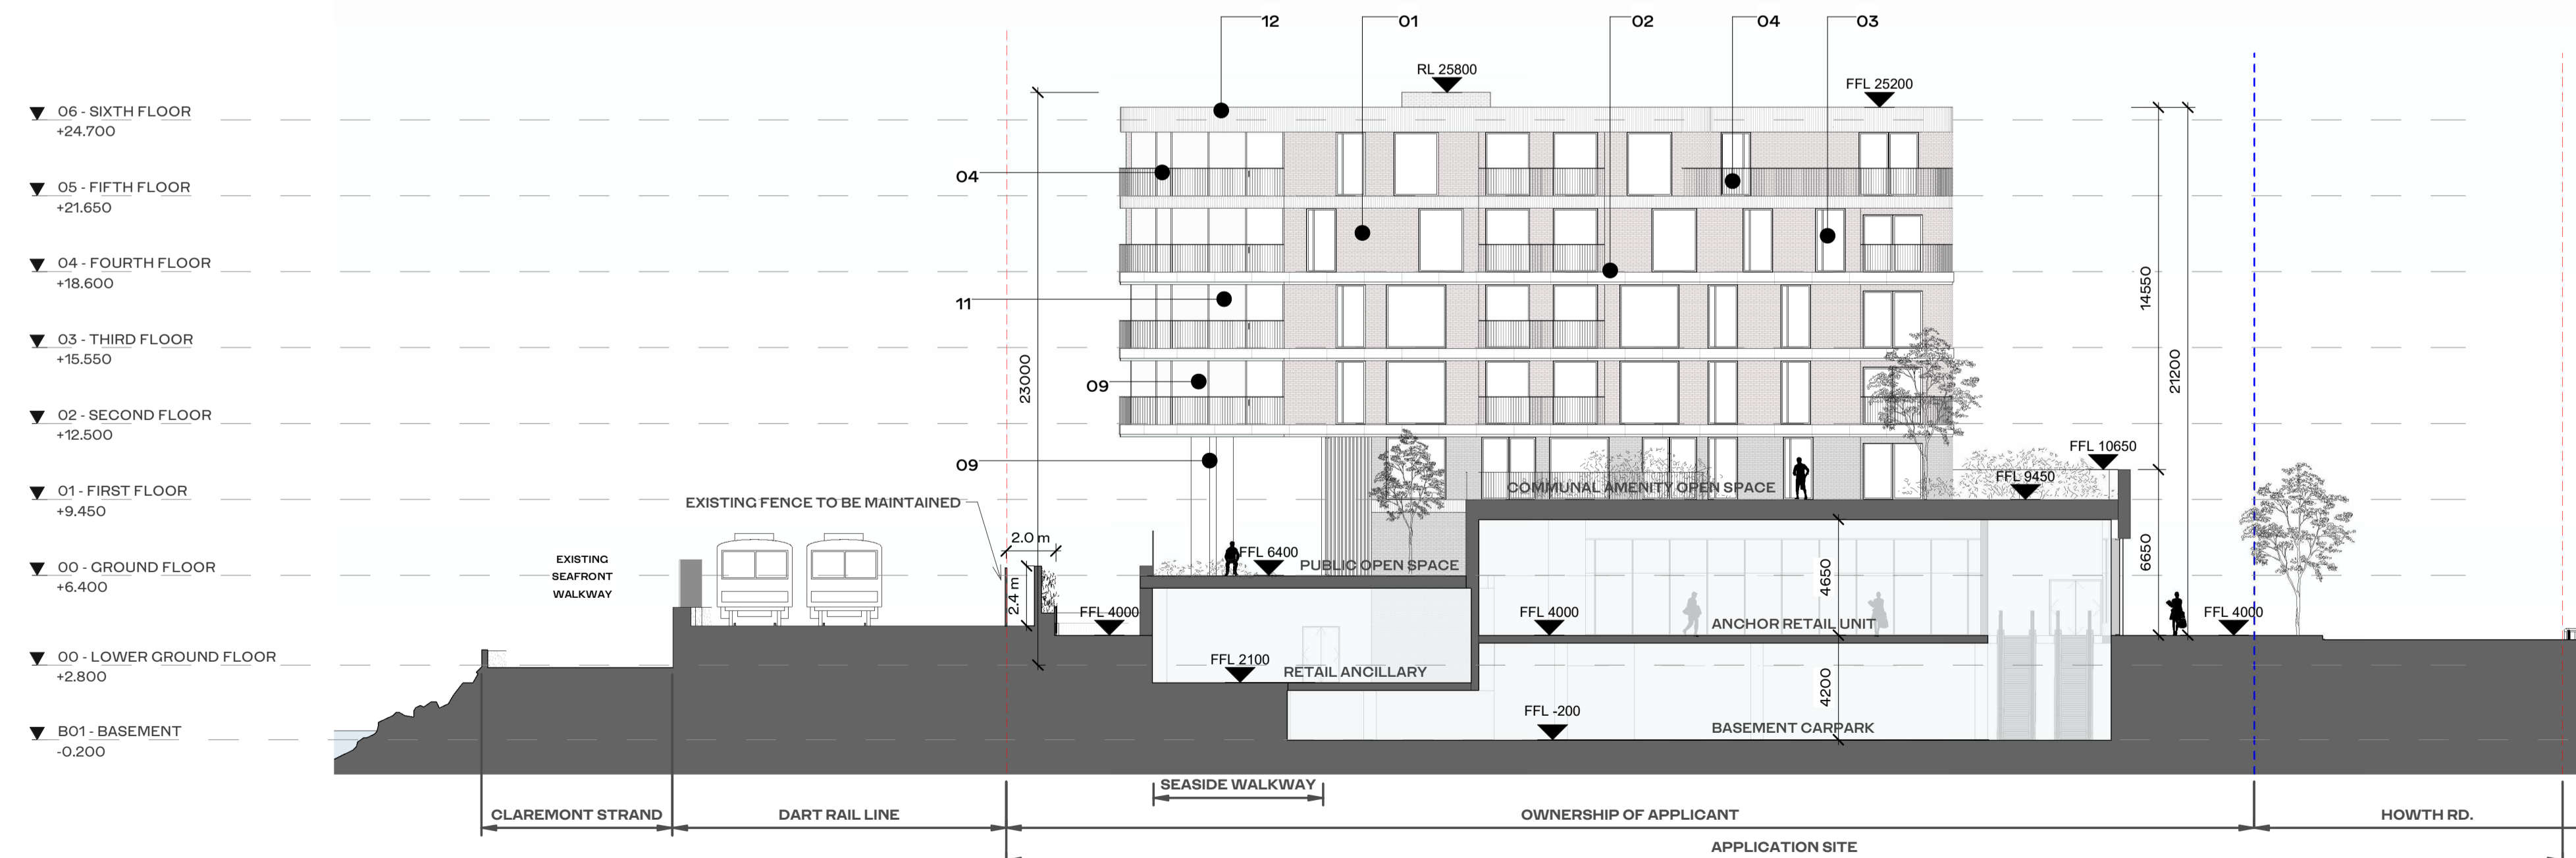

2 BLOCK C - COURTYARD WEST ELEVATION  
1:200

REV	DATE	DESCRIPTION	CHK	DRN
P2	26/11/2019	ISSUED FOR PLANNING APPROVAL	DB	OJ
P1	05/05/2019	ISSUED FOR PAC REQUEST	DB	OJ

STATUS CODE DESCRIPTION  
**ISSUED FOR PLANNING APPROVAL**

CLIENT  
Atlas GP Limited

PROJECT  
Project Claremont

DRAWING  
BLOCK C - ELEVATIONS 03  
COURTYARD - EAST & WEST ELEVATION

PROJECT NUMBER 950520 DATE 26/11/19

SCALE@ A1: As indicated DRAWN/CHECKED: OJ/ DB

REVISION DRAWING NUMBER STATUS CODE:  
P2 CLR-HJL-03-XX-DR-A-2003C A1

**Henry J Lyons**

Architecture + Interiors +353 1 888 3333 51-54 Pearse Street  
henryjlyons.com info@henryjlyons.com Dublin D02 KA66