

- PLANNING APPLICATION
- SITE BOUNDARY
- PLANNING APPLICATION OWNERSHIP OF APPLICANT

HJL ELEVATION FINISHES LEGEND


- Key Value Keynote Text
- 01 TEXTURED BRICK FROM SELECTED PALETTE
 - 02 CHAMFER PANELS OR POLISHED RECONSTITUTED STONE PANEL
 - 03 COMPOSITE ALUMINUM FRAME WINDOW SYSTEM TO SELECT FINISH
 - 04 PPO STEEL BALUSTRADE TO SELECT FINISH
 - 05 PRECAST CONCRETE RITEL
 - 07 PPO ALUMINUM PANEL TO SELECT RAL FINISH
 - 08 BAGUETTE STYLE CERAMIC OR POLISHED RECONSTITUTED STONE SCREEN
 - 09 CAST IN SITU FAIR FACED CONCRETE
 - 10 FAIR FACED CONCRETE LOW RISE WALL
 - 11 TOOL & DIE FIXED GLAZING WITH POWDER COATED VERTICAL MULLIONS TO SELECT RAL
 - 12 TEXTURED BRICK SOLDER COURSE FROM SELECTED PALETTE
 - 13 FAIR FACED CONCRETE PLINTH
 - 14 PPO ALUMINUM COVERS
 - 15 METAL LETTERING - BUILDING
 - 16 METAL LETTERING - SHOP RESTAURANT
 - 17 PPO ALUMINUM DOOR TO SELECT RAL FINISH
 - 18 VERTICAL METAL SCREENS



1 BLOCK B GROUND FLOOR - SOUTH ELEVATION
1:100



2 BLOCK B GROUND FLOOR - WEST ELEVATION
1:100

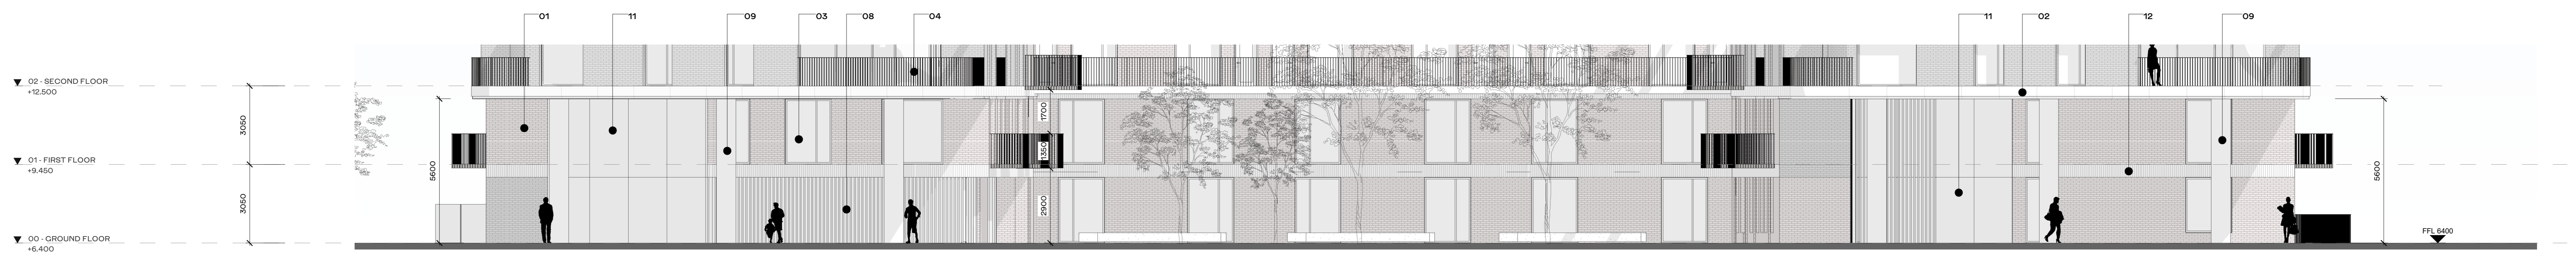

3 BLOCK B GROUND FLOOR - NORTH ELEVATION
1:100

REV	DATE	DESCRIPTION	CHK	DRN
P1	26/11/2019	ISSUED FOR PLANNING APPROVAL	GB	OJ

STATUS CODE DESCRIPTION
ISSUED FOR PLANNING APPROVAL

CLIENT
Atlas GP Limited

PROJECT
Project Claremont

DRAWING
GROUND FLOOR ELEVATIONS BLOCK B

PROJECT NUMBER	DATE
60520	26/11/19

SCALE @ A0:	DRAWN/CHECKED:
As indicated	OJ/GB

STATUS CODE	DRAWING NUMBER	REVISION
A1	CLR-HJL-A-2220	P1

Henry J Lyons
Architecture + Interiors
henryjlyons.com

+353 1 888 3333
info@henryjlyons.com

51-54 Parnass Street
Dublin D02 X466