




01 PROPOSED CONTINUOUS NORTH ELEVATION
SCALE 1:500

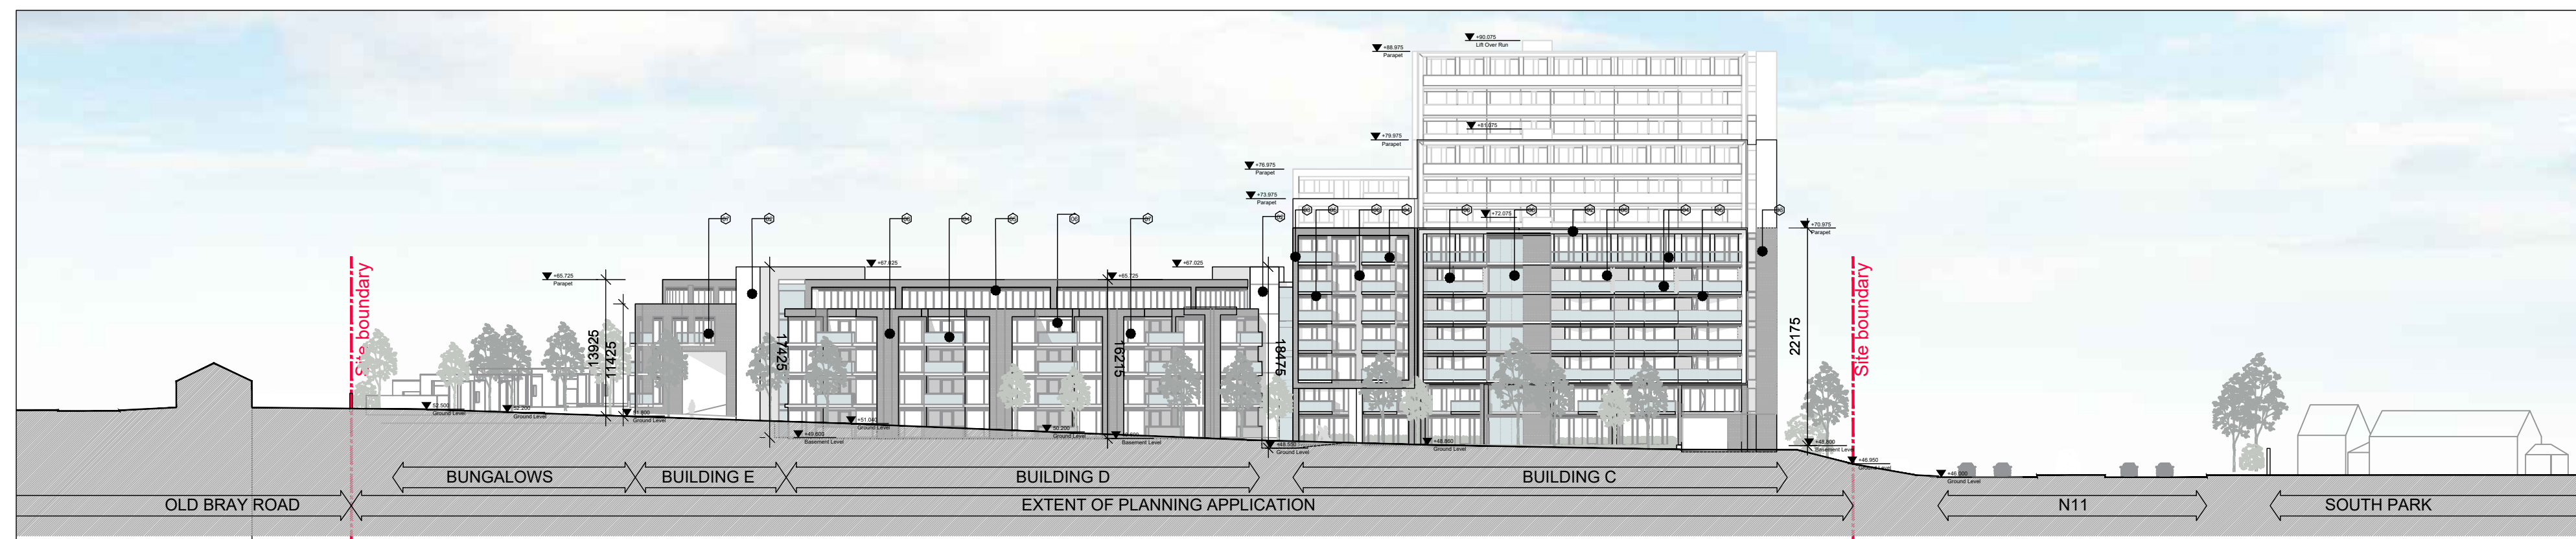

02 PROPOSED EAST ELEVATION
SCALE 1:500

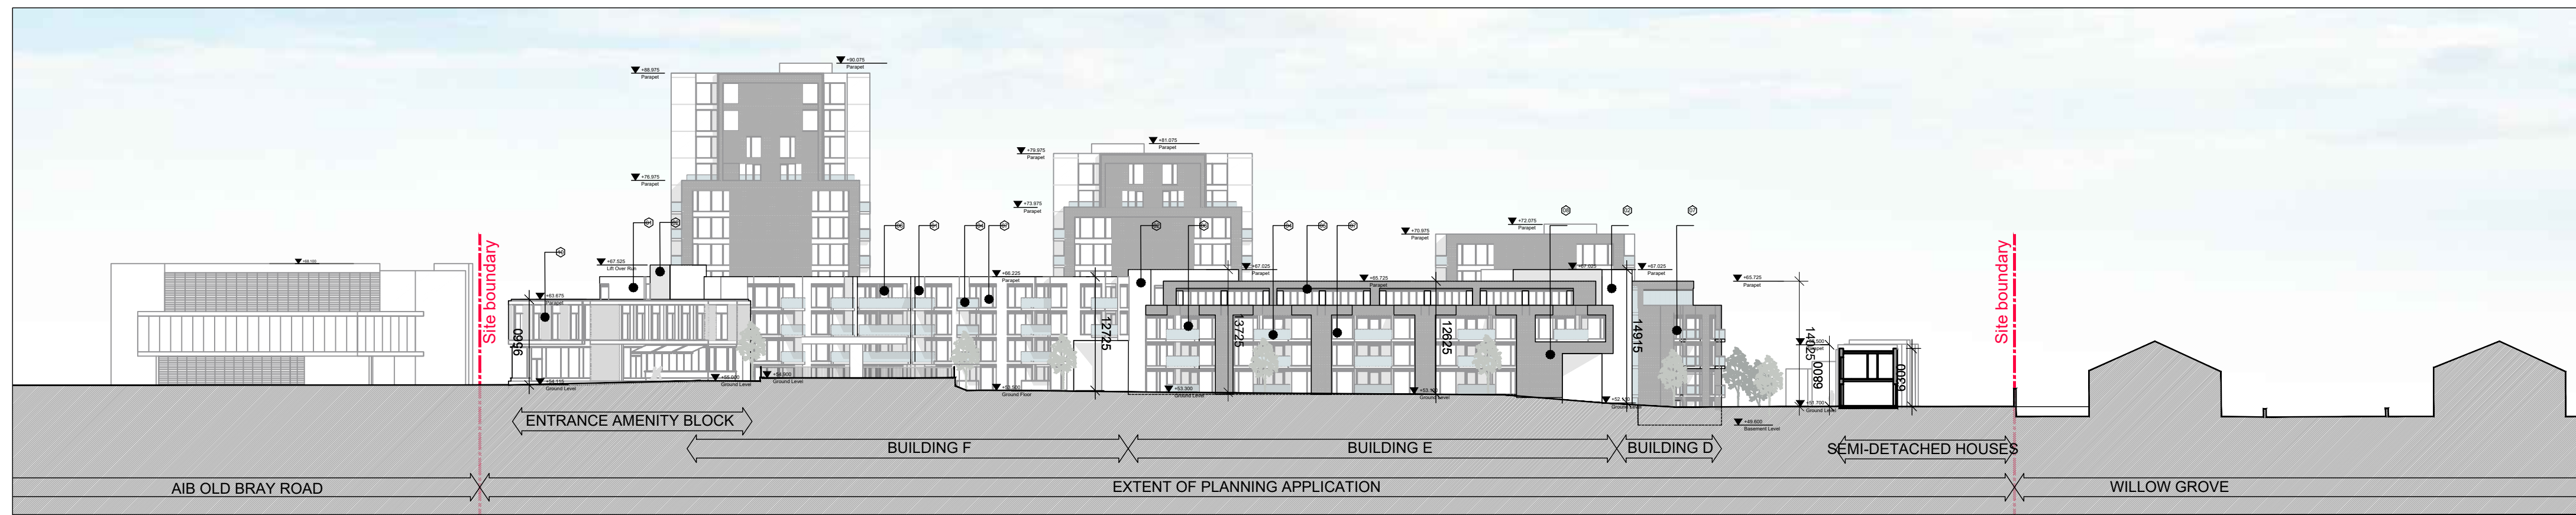


03 PROPOSED SOUTH ELEVATION
SCALE 1:500

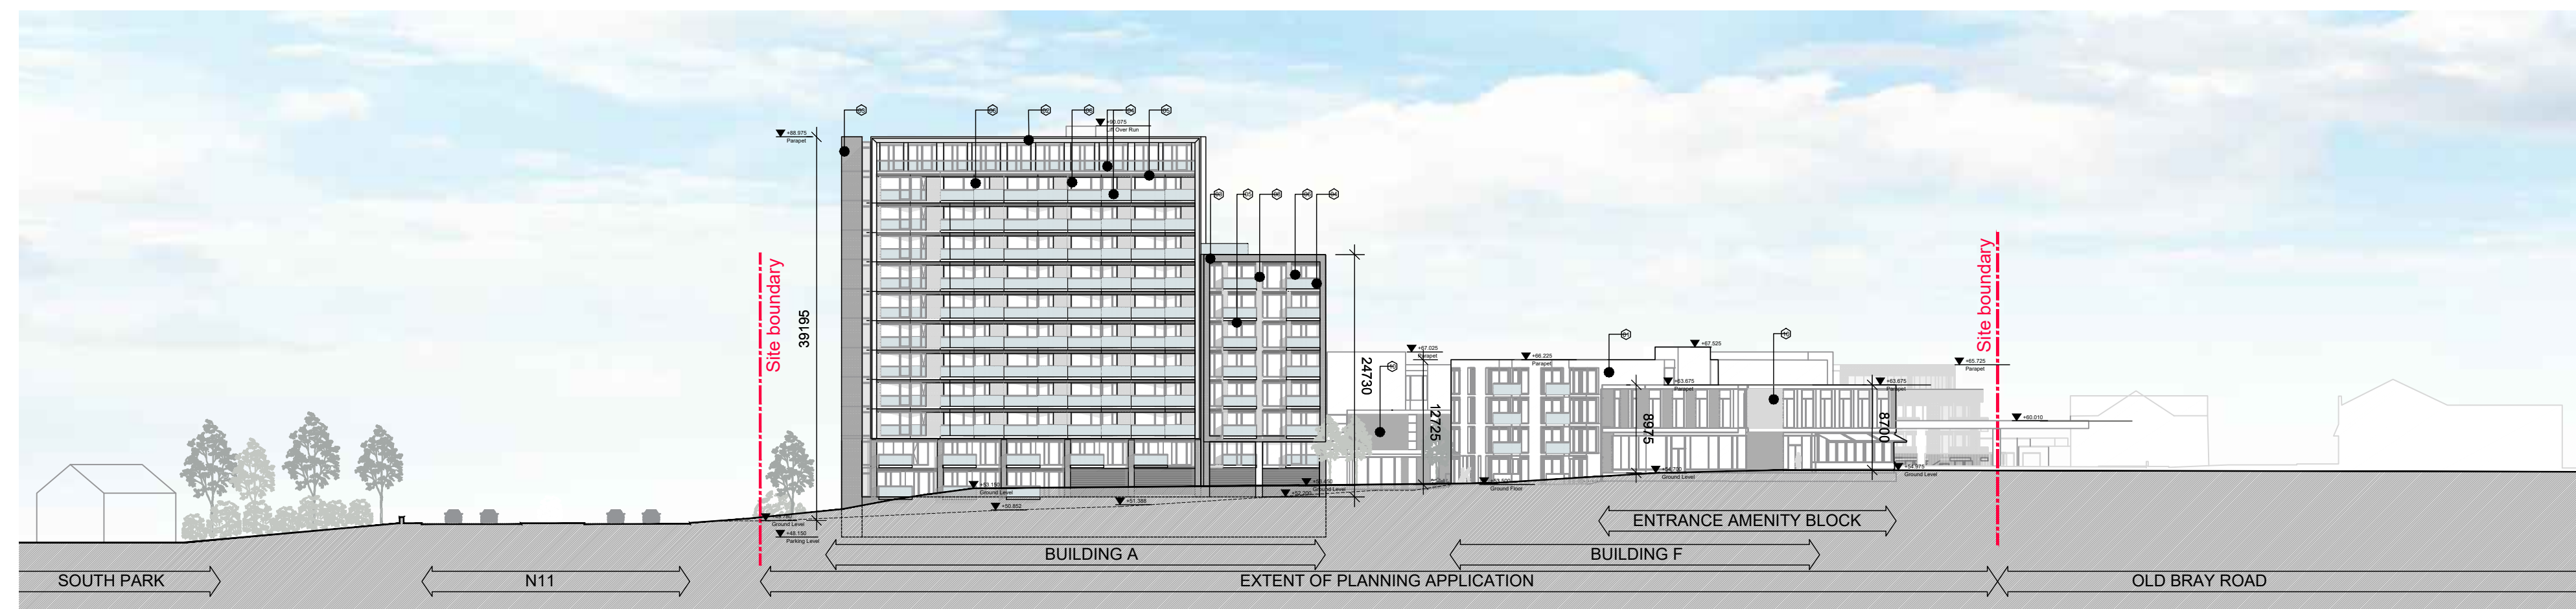

04 PROPOSED WEST ELEVATION
SCALE 1:500

NOTE
ALL DIMENSIONS TO BE CHECKED ON SITE
NO DIMENSIONS TO BE SCALED FROM THIS DRAWING
THIS DRAWING IS TO BE READ IN CONJUNCTION WITH
RELEVANT CONSULTANTS DRAWINGS

KEY PLAN

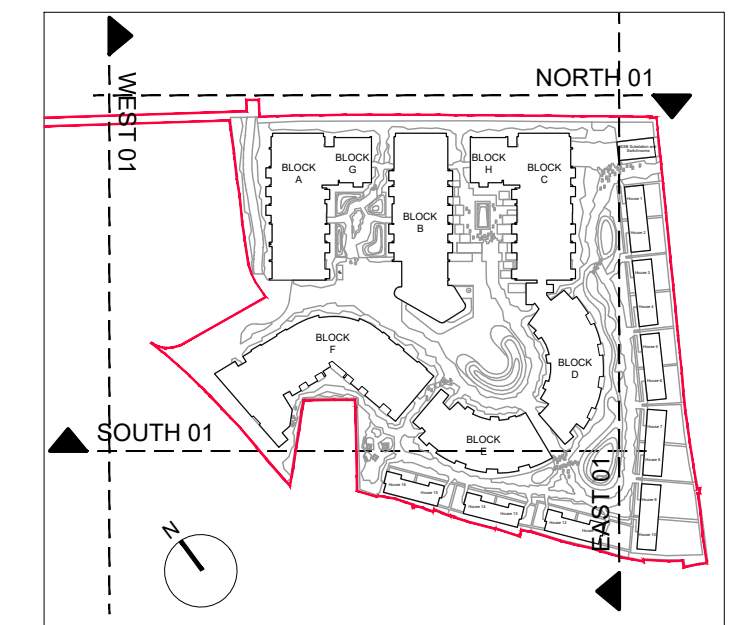

MATERIAL LEGEND:

- 01 SELECTED PLASTER RENDER FINISH
- 02 SELECTED BRONZE ANODISED COLOUR CLADDING PANEL
- 03 SELECTED BRICK FINISH 1 - BUFF BRICK TONE
- 04 CLEAR GLASS BALUSTRADE
- 05 INTAKE/EXTRACT GRILL IN SELECTED BRONZE ANODISED COLOUR
- 06 BRONZE COLOURED ANODISED ALUMINIUM GLAZING SYSTEM WITH SELECTED OPENING DOOR SLIDER
- 07 BRONZE COLOURED ANODISED ALUMINIUM WINDOW FRAME WITH INTEGRATED GRILL
- 08 SELECTED BRICK FINISH 2 - DARK COLOURED PIGMENT
- 09 SELECTED BACK PAINTED GLASS PANEL
- 10 SELECTED BUFF BRICK FINISH - RECESSED COURSEWORK
- 11 BRONZE COLOURED ANODISED ALUMINIUM WINDOW FRAME

REV	DATE	DESCRIPTION	CHKD	DRN
B	01.11.2019	Issued for Planning	SA	DS
A	07.06.2019	Issued for Planning	SA	DS

PLANNING

Henry J Lyons

CLIENT
CORNEL LIVING LIMITED

PROJECT
CORNELS COURT RESIDENTIAL DEVELOPMENT,
CABINTEELY,
DUBLIN 18.

JOB NUMBER: 95-0558
DATE: March 2019
SCALE: 1:500@A1
DRAWN: DS
CHECKED: SA
FILE NAME: PL_2001-2003 Proposed Elevations

DRAWING
PROPOSED CONTIGUOUS
ELEVATIONS

BLOCK	DRAWING NUMBER	ZONE	REVISION
	PL2001		B