


NOTE:  
ALL DIMENSIONS TO BE CHECKED ON SITE  
NO DIMENSIONS TO BE SCALED FROM THIS DRAWING  
THIS DRAWING IS TO BE READ IN CONJUNCTION WITH RELEVANT CONSULTANTS DRAWINGS

**KEY PLAN**

**MATERIAL LEGEND:**

- 01 SELECTED PLASTER RENDER FINISH
- 02 SELECTED BRONZE ANODISED COLOUR CLADDING PANEL
- 03 SELECTED BRICK FINISH 1 - BUFF BRICK TONE
- 04 CLEAR GLASS BALUSTRADE
- 05 INTAKE/EXTRACT GRILL IN SELECTED BRONZE ANODISED COLOUR
- 06 BRONZE COLOURED ANODISED ALUMINIUM GLAZING SYSTEM WITH SELECTED OPENING DOOR SLIDER
- 07 BRONZE COLOURED ANODISED ALUMINIUM WINDOW FRAME WITH INTEGRATED GRILL
- 08 SELECTED BRICK FINISH 2 - DARK COLOURED PIGMENT
- 09 SELECTED BACK PAINTED GLASS PANEL
- 10 SELECTED BUFF BRICK FINISH - RECESSED COURSEING
- 11 BRONZE COLOURED ANODISED ALUMINIUM WINDOW FRAME

01 PROPOSED NORTH ELEVATION 01  
SCALE 1:200

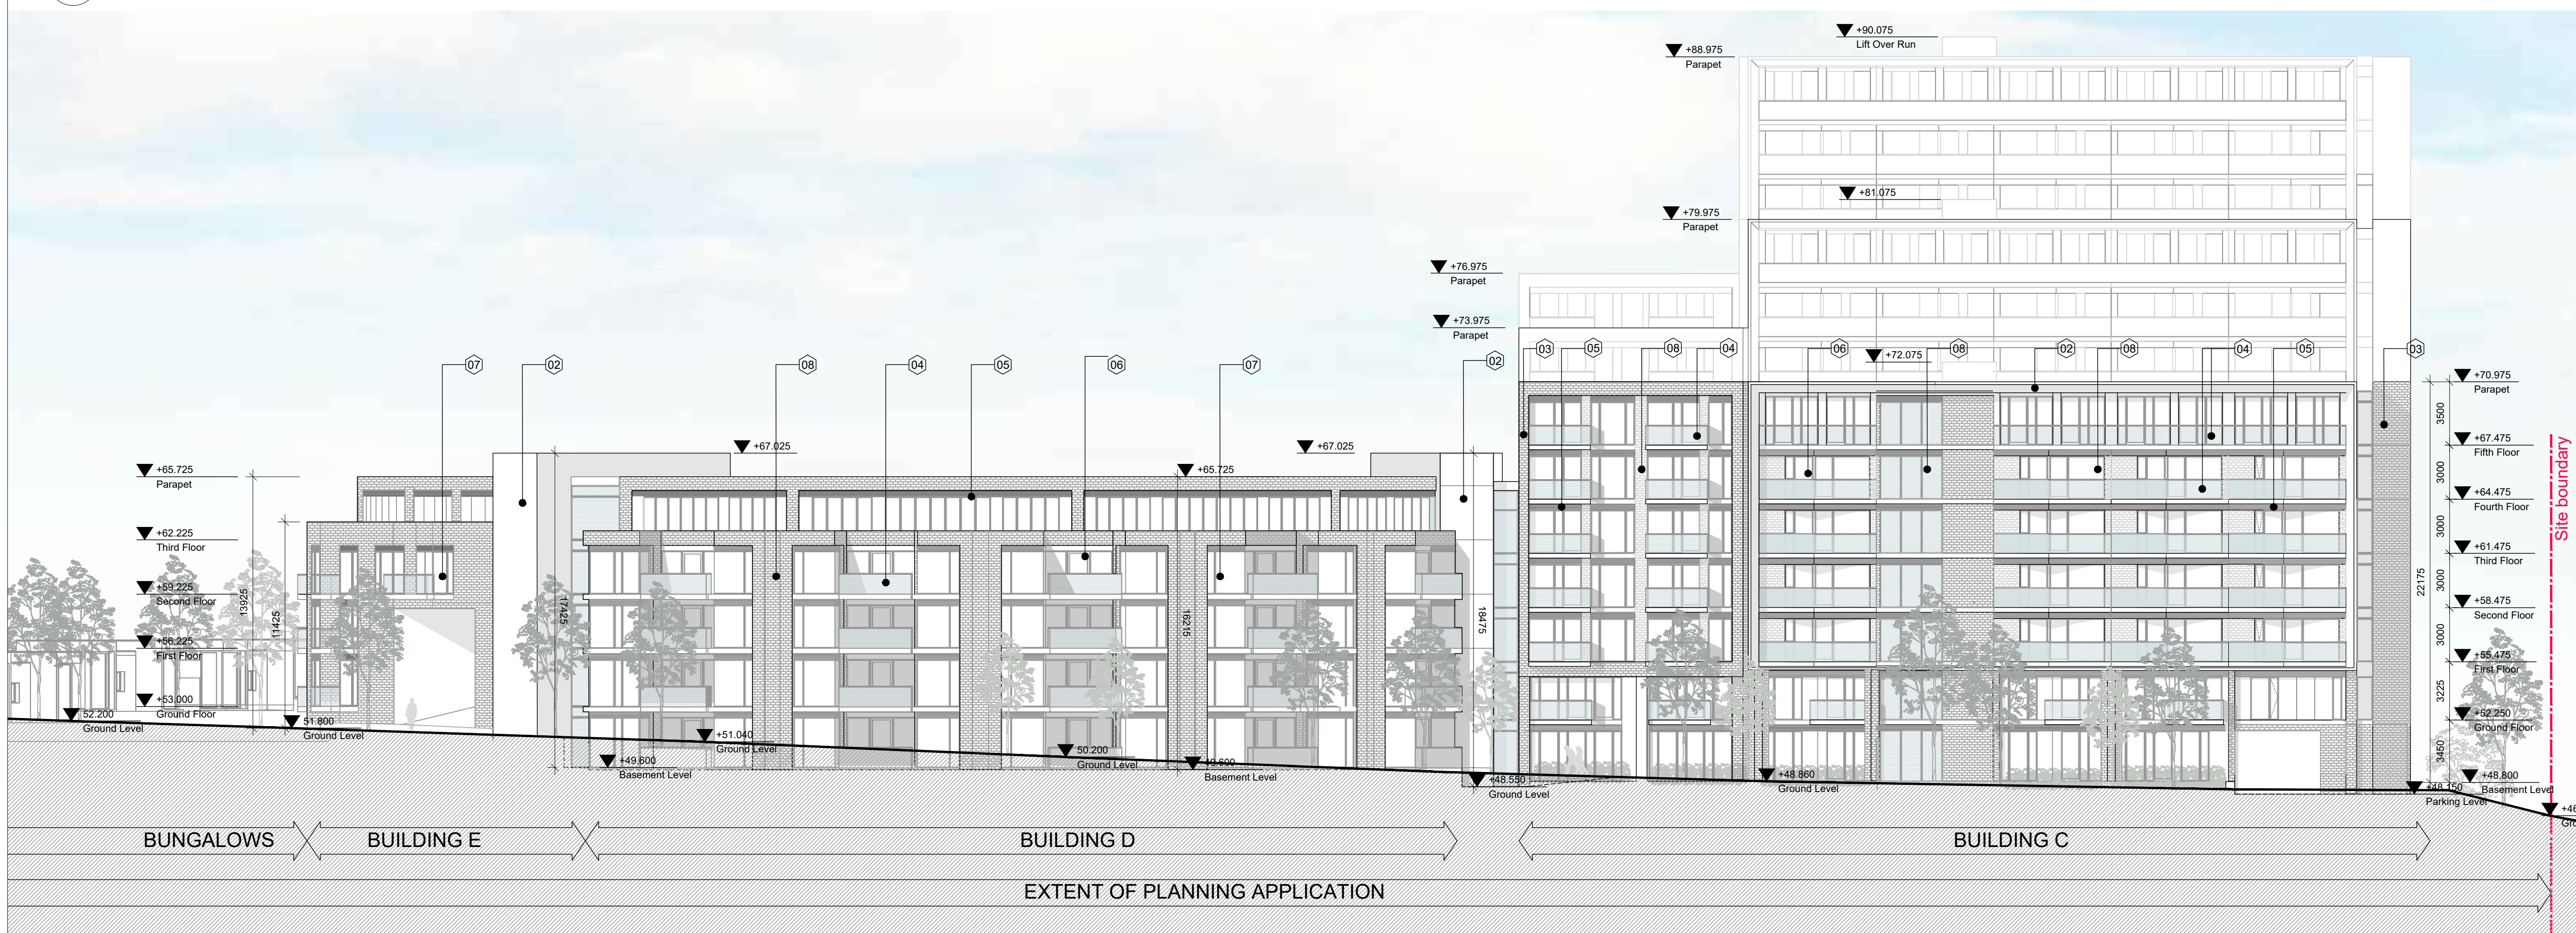

B	01.11.2019	Issued for Planning	SA	DS
A	07.06.2019	Issued for Planning	SA	DS
REV	DATE	DESCRIPTION	CHKD	DRN

**PLANNING**

**Henry J Lyons**

CLIENT  
CORNEL LIVING LIMITED

PROJECT  
CORNELSCOURT RESIDENTIAL DEVELOPMENT,  
CABINTEELY,  
DUBLIN 18.

JOB NUMBER: 95-0558  
DATE: MARCH 2019  
SCALE: 1:200 @A1  
DRAWN: DS  
CHECKED: SA  
FILE NAME: PL\_2001-2003 Proposed Elevations

**PROPOSED NORTH & EAST ELEVATIONS**

BLOCK	DRAWING NUMBER	ZONE	REVISION
	PL2002		B

02 PROPOSED EAST ELEVATION  
SCALE 1:200