



NOTE:
ALL DIMENSIONS TO BE CHECKED ON SITE
NO DIMENSIONS TO BE SCALED FROM THIS DRAWING
THIS DRAWING IS TO BE READ IN CONJUNCTION WITH
RELEVANT CONSULTANTS DRAWINGS

KEY PLAN

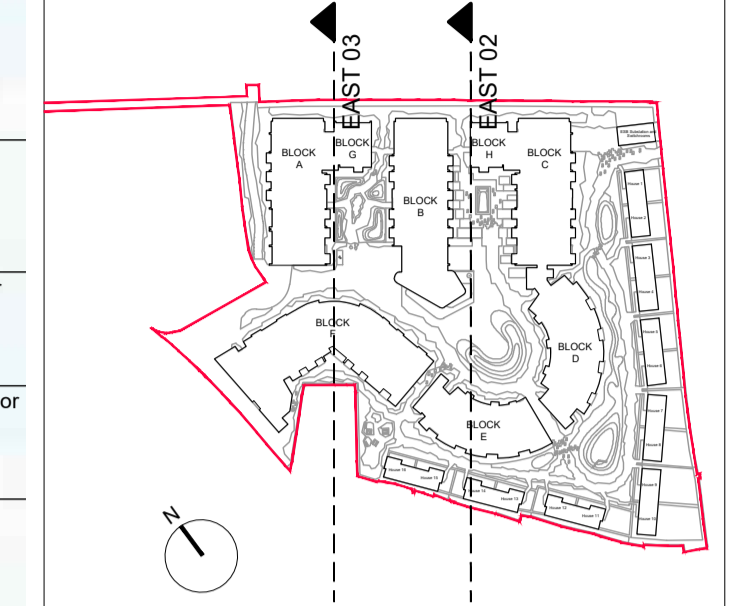

MATERIAL LEGEND:

- 01 SELECTED PLASTER RENDER FINISH
- 02 SELECTED BRONZE ANODISED COLOUR CLADDING PANEL
- 03 SELECTED BRICK FINISH 1 - BUFF BRICK TONE
- 04 CLEAR GLASS BALUSTRADE
- 05 INTAKE/EXTRACT GRILL IN SELECTED BRONZE ANODISED COLOUR
- 06 BRONZE COLOURED ANODISED ALUMINIUM GLAZING SYSTEM WITH SELECTED OPENING DOOR SLIDER
- 07 BRONZE COLOURED ANODISED ALUMINIUM WINDOW FRAME WITH INTEGRATED GRILL
- 08 SELECTED BRICK FINISH 2 - DARK COLOURED PIGMENT
- 09 SELECTED BACK PAINTED GLASS PANEL
- 10 SELECTED BUFF BRICK FINISH - RECESSED COURSE
- 11 BRONZE COLOURED ANODISED ALUMINIUM WINDOW FRAME

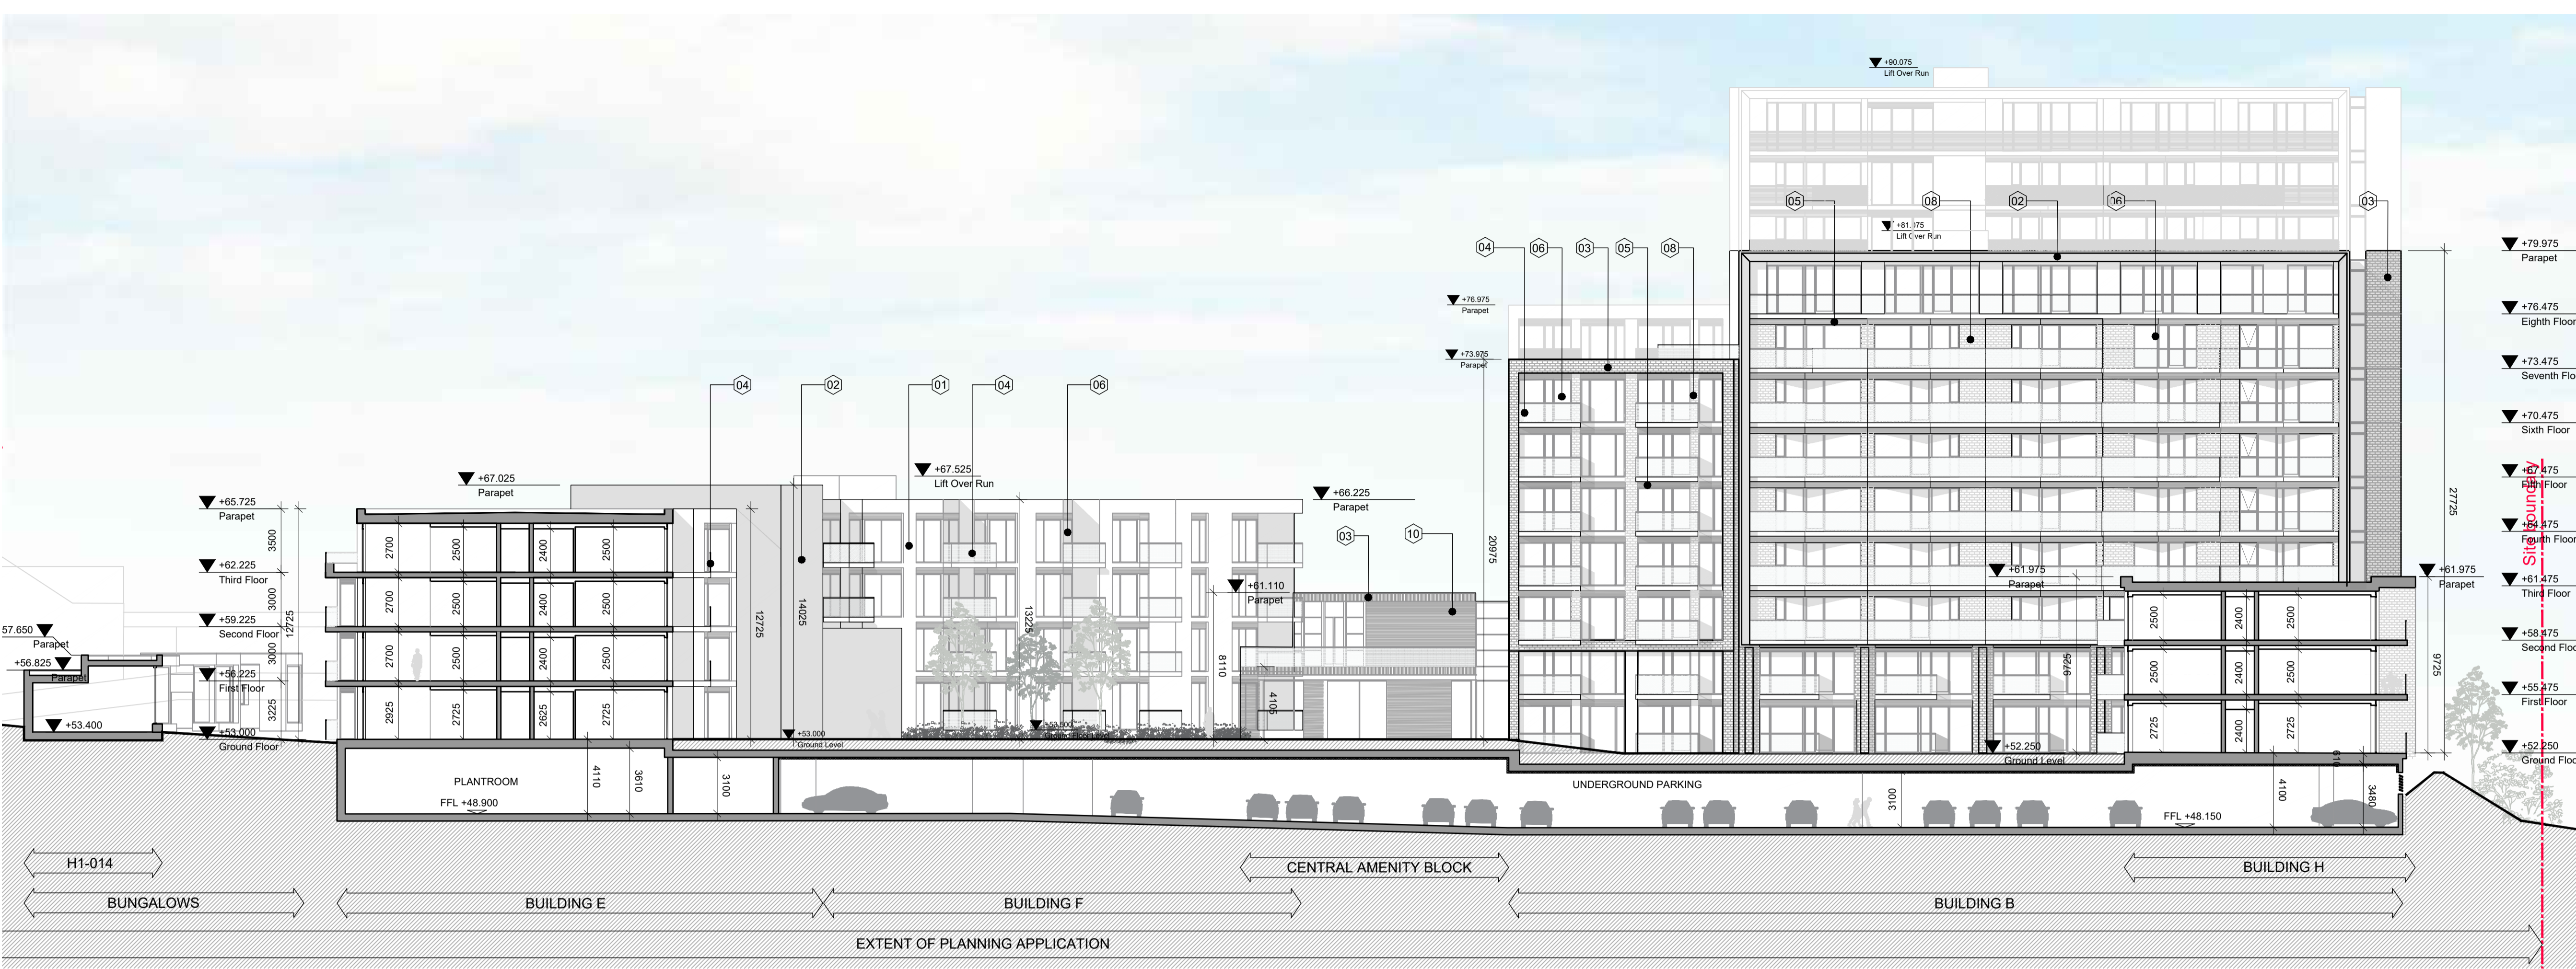

01 PROPOSED EAST ELEVATION 02
SCALE 1:200



02 PROPOSED EAST ELEVATION 03
SCALE 1:200

REV	DATE	DESCRIPTION	CHKD	DRN
B	01.11.2019	Issued for Planning	SA	DS
A	07.06.2019	Issued for Planning	SA	DS

PLANNING

Henry J Lyons

CLIENT
CORNEL LIVING LIMITED

PROJECT
CORNELSCOURT RESIDENTIAL DEVELOPMENT,
CABINETEELY,
DUBLIN 18.

JOB NUMBER: 95-0558
DATE: MARCH 2019
SCALE: 1:200@A1
DRAWN: DS
CHECKED: SA
FILE NAME: PL_2004-2003_Proposed Elevations

PROPOSED ELEVATIONS
EAST 02 & 03

BLOCK	DRAWING NUMBER	ZONE	REVISION
	PL2005		B